

1


NYM / 2008 / 0 2 6 5 / F L

Land Registry Official copy of title plan

Title number **NYK334595**
Ordnance Survey map reference **NZ9504NW**
Scale **1:500** enlarged from 1:2500
Administrative area **North Yorkshire: Scarborough**



© Crown Copyright. Produced by Land Registry. Reproduction in whole or in part is prohibited without the prior written permission of Ordnance Survey. Licence Number 100026316.

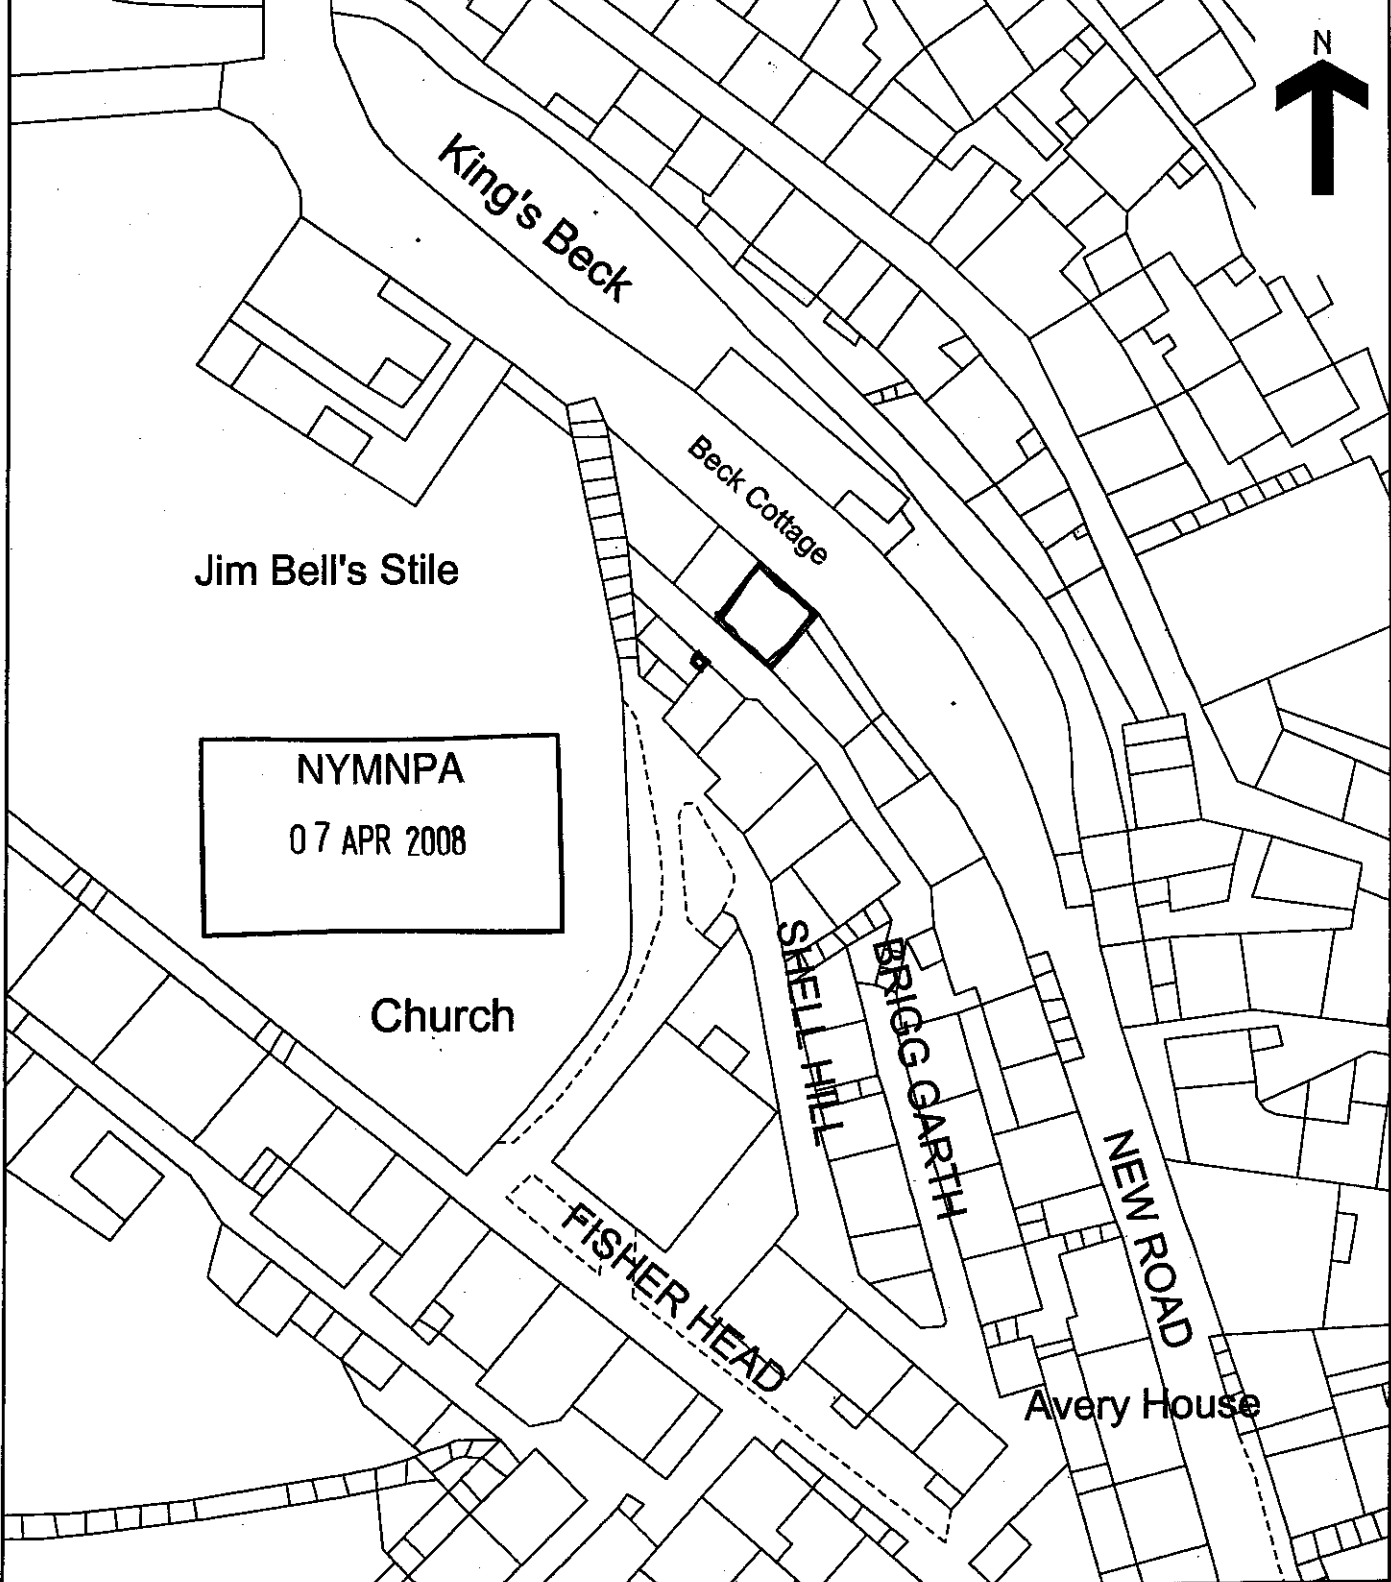

This official copy issued on 3 April 2007 shows the state of this title plan on 3 April 2007 at 16:08:39. It is admissible in evidence to the same extent as the original (s.67 Land Registration Act 2002).
 This title plan shows the general position, not the exact line, of the boundaries. It may be subject to distortions in scale. Measurements scaled from this plan may not match measurements between the same points on the ground. See Land Registry Public Guide 7 - Title Plans.
This title is dealt with by Land Registry, York Office.


1

NYM/2006/0205/FL



TITLE NUMBER

NYK328437

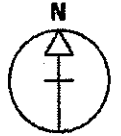


NORTH YORKSHIRE : SCARBOROUGH

ORDNANCE SURVEY MAP REFERENCE: NZ9504NW

SCALE: 1:1250


CROWN COPYRIGHT. Produced by HM.L.R. Further reproduction in whole or in part is prohibited without the prior written permission of Ordnance Survey. Licence Number GD272728.

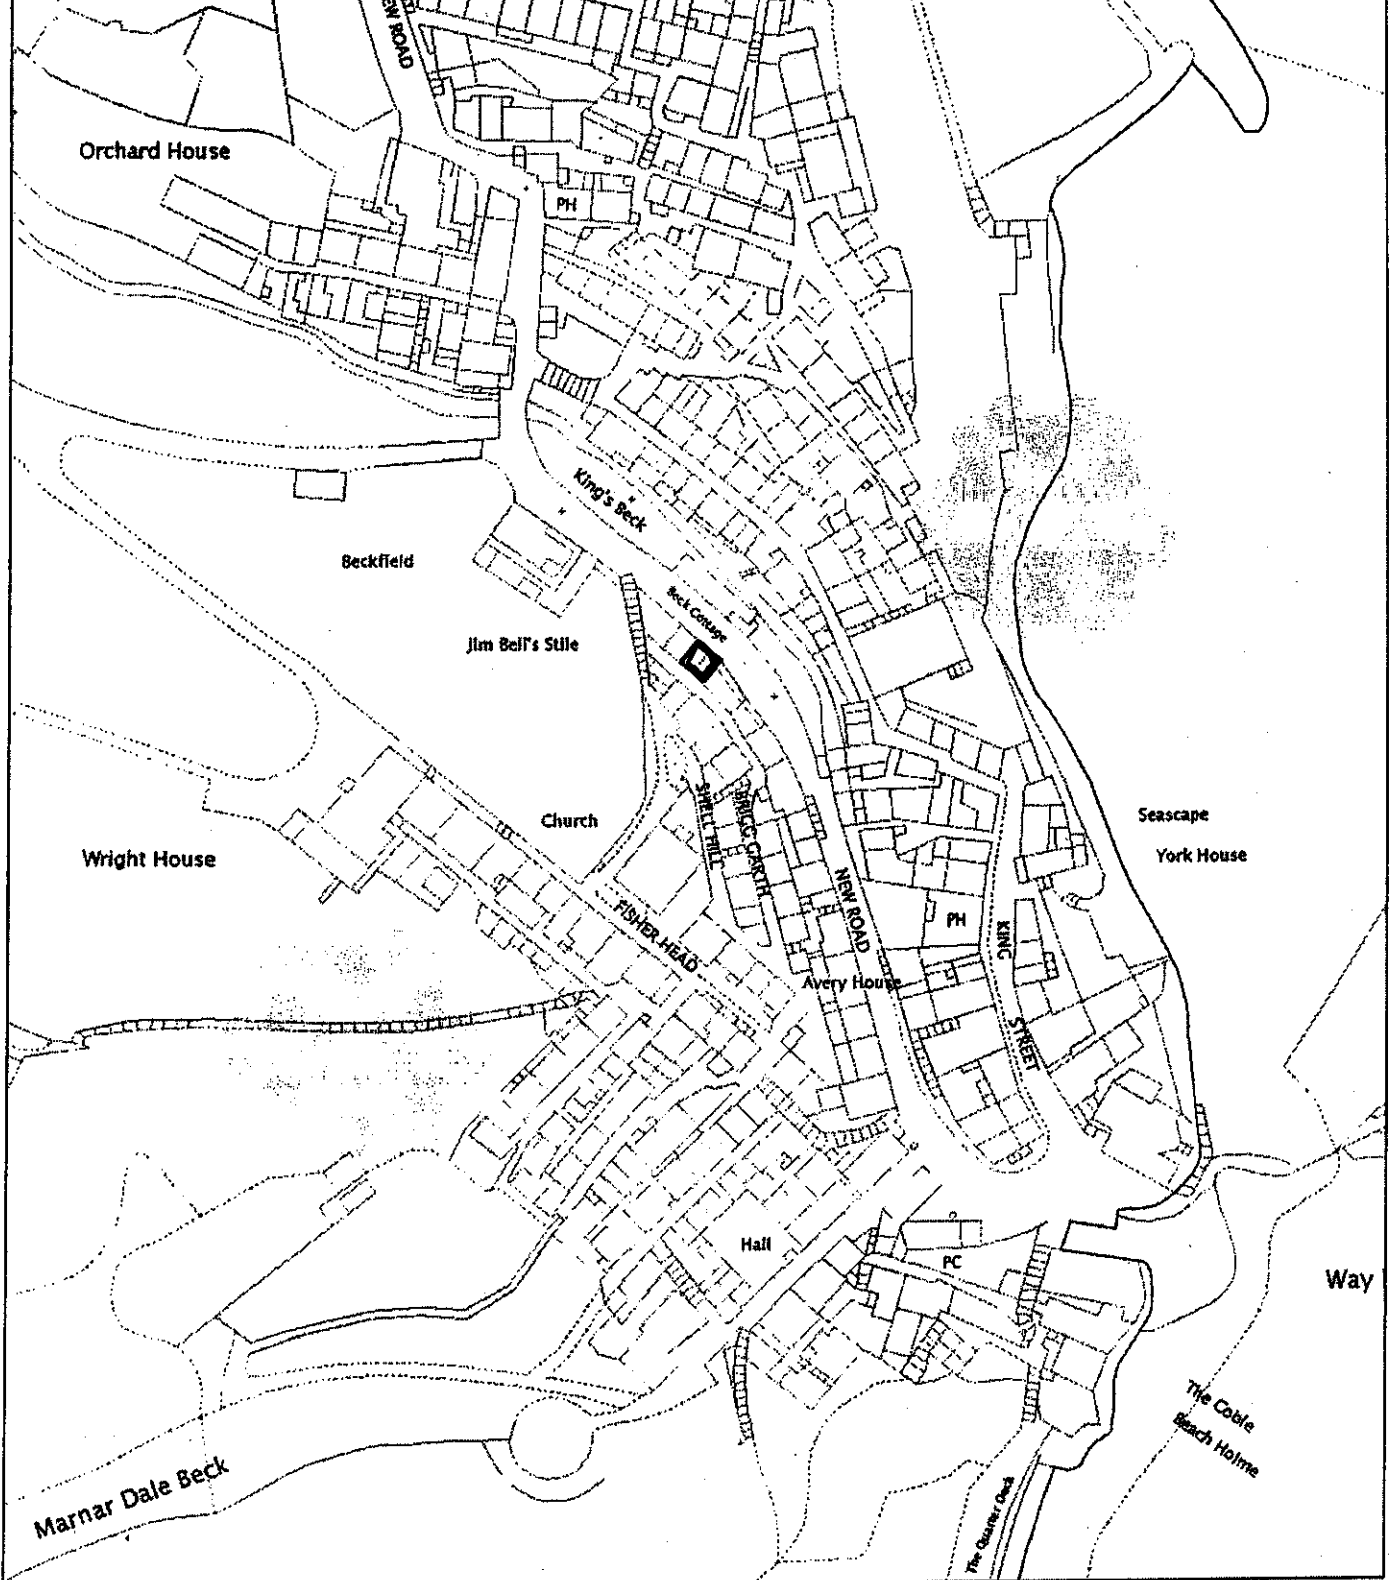


NYM/2006/0205/FL
07 APR 2008




Drawing 1 of 2 showing Burnclose, Brig Garth, RHB. North elevation fronting New Road.

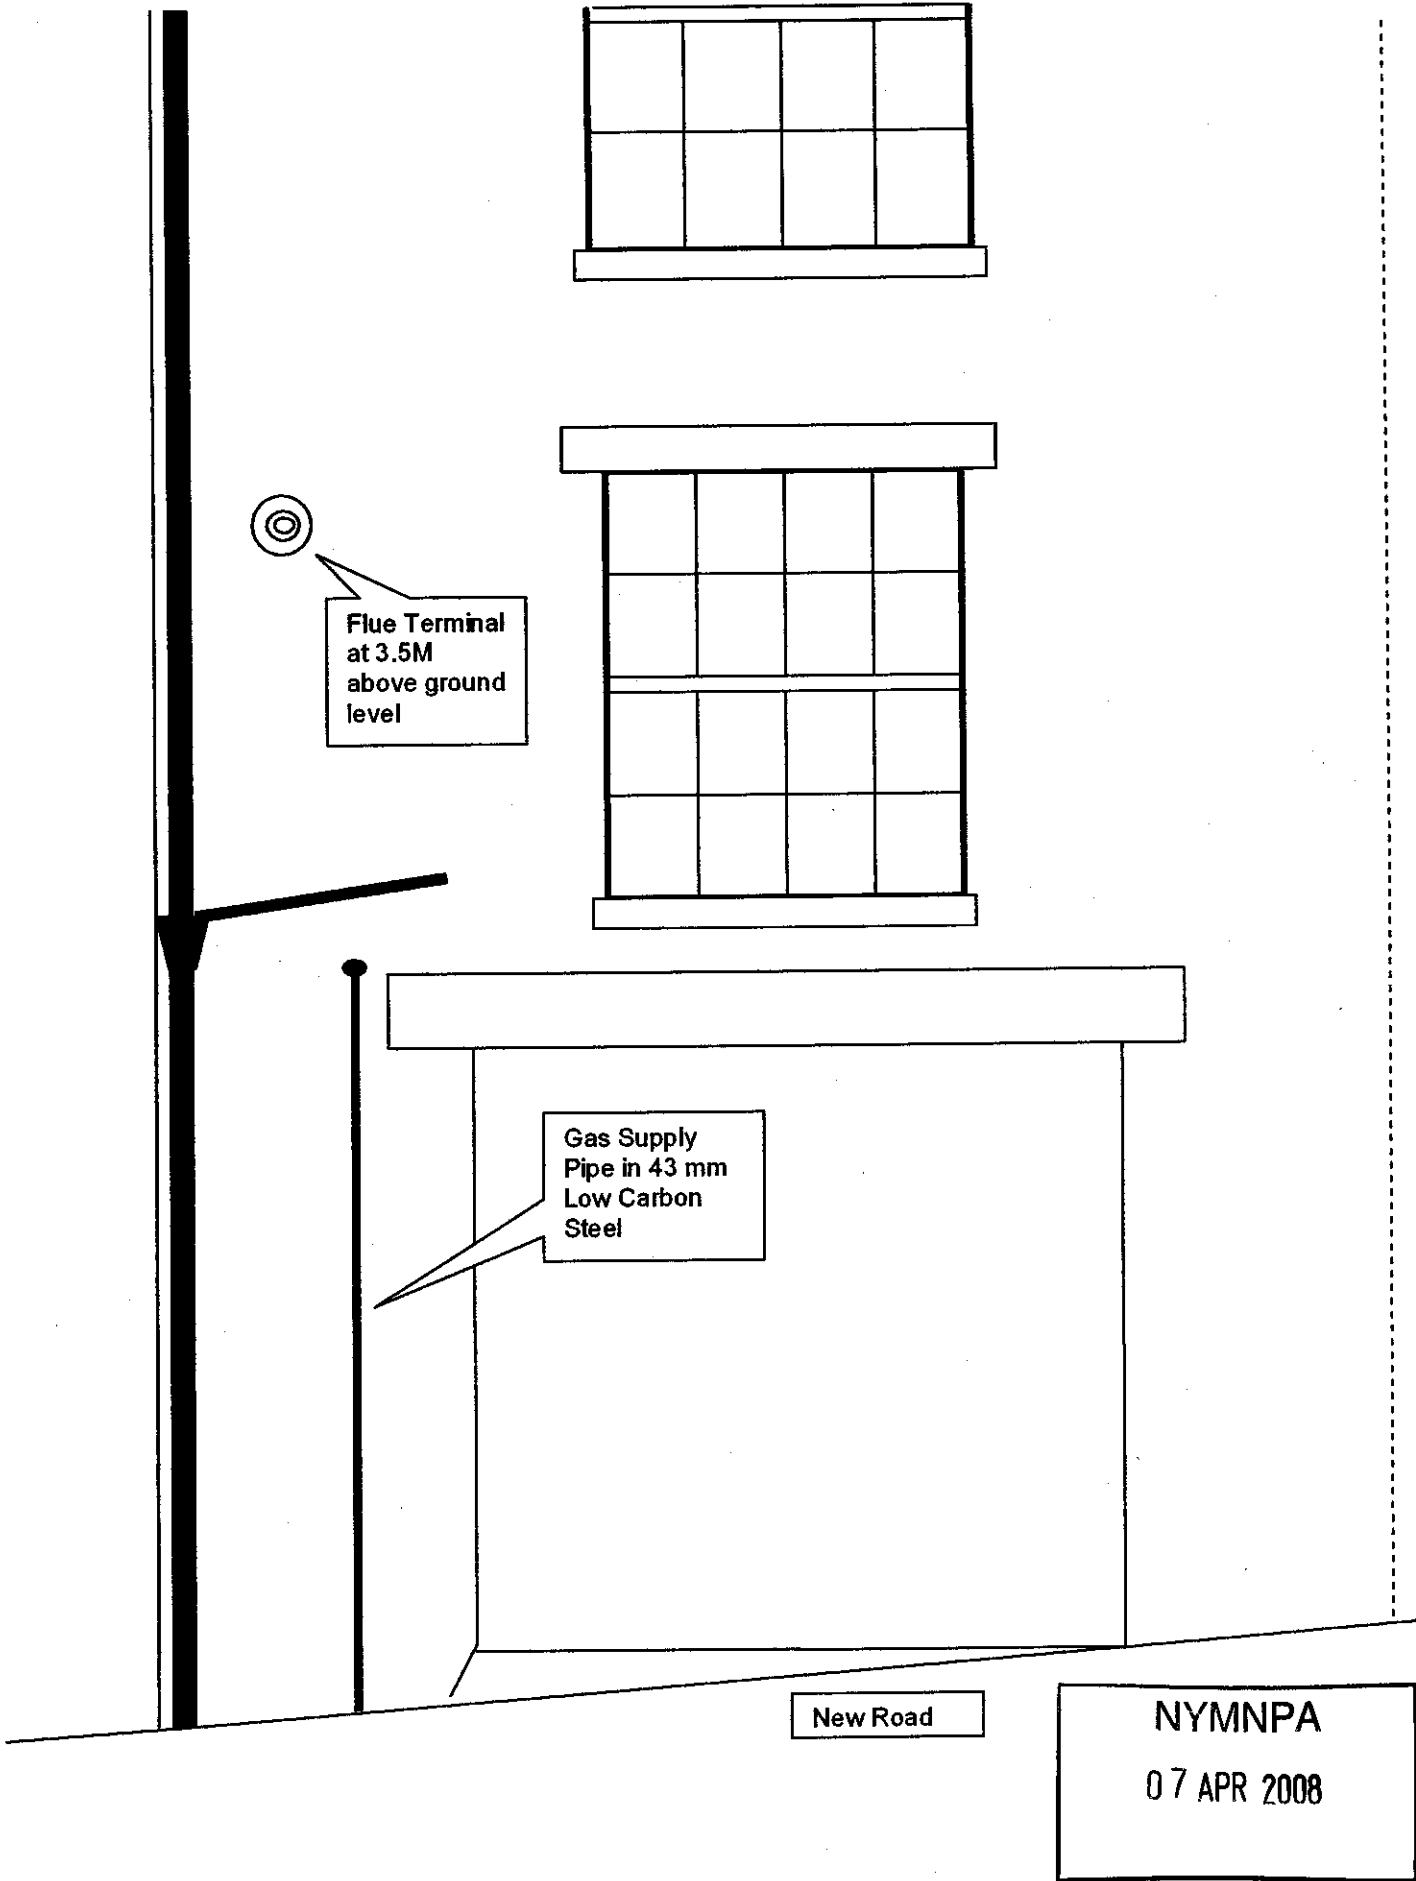

Drawing 2 of 2 showing Burnclose, Brig Garth, RHB. North elevation fronting New Road.

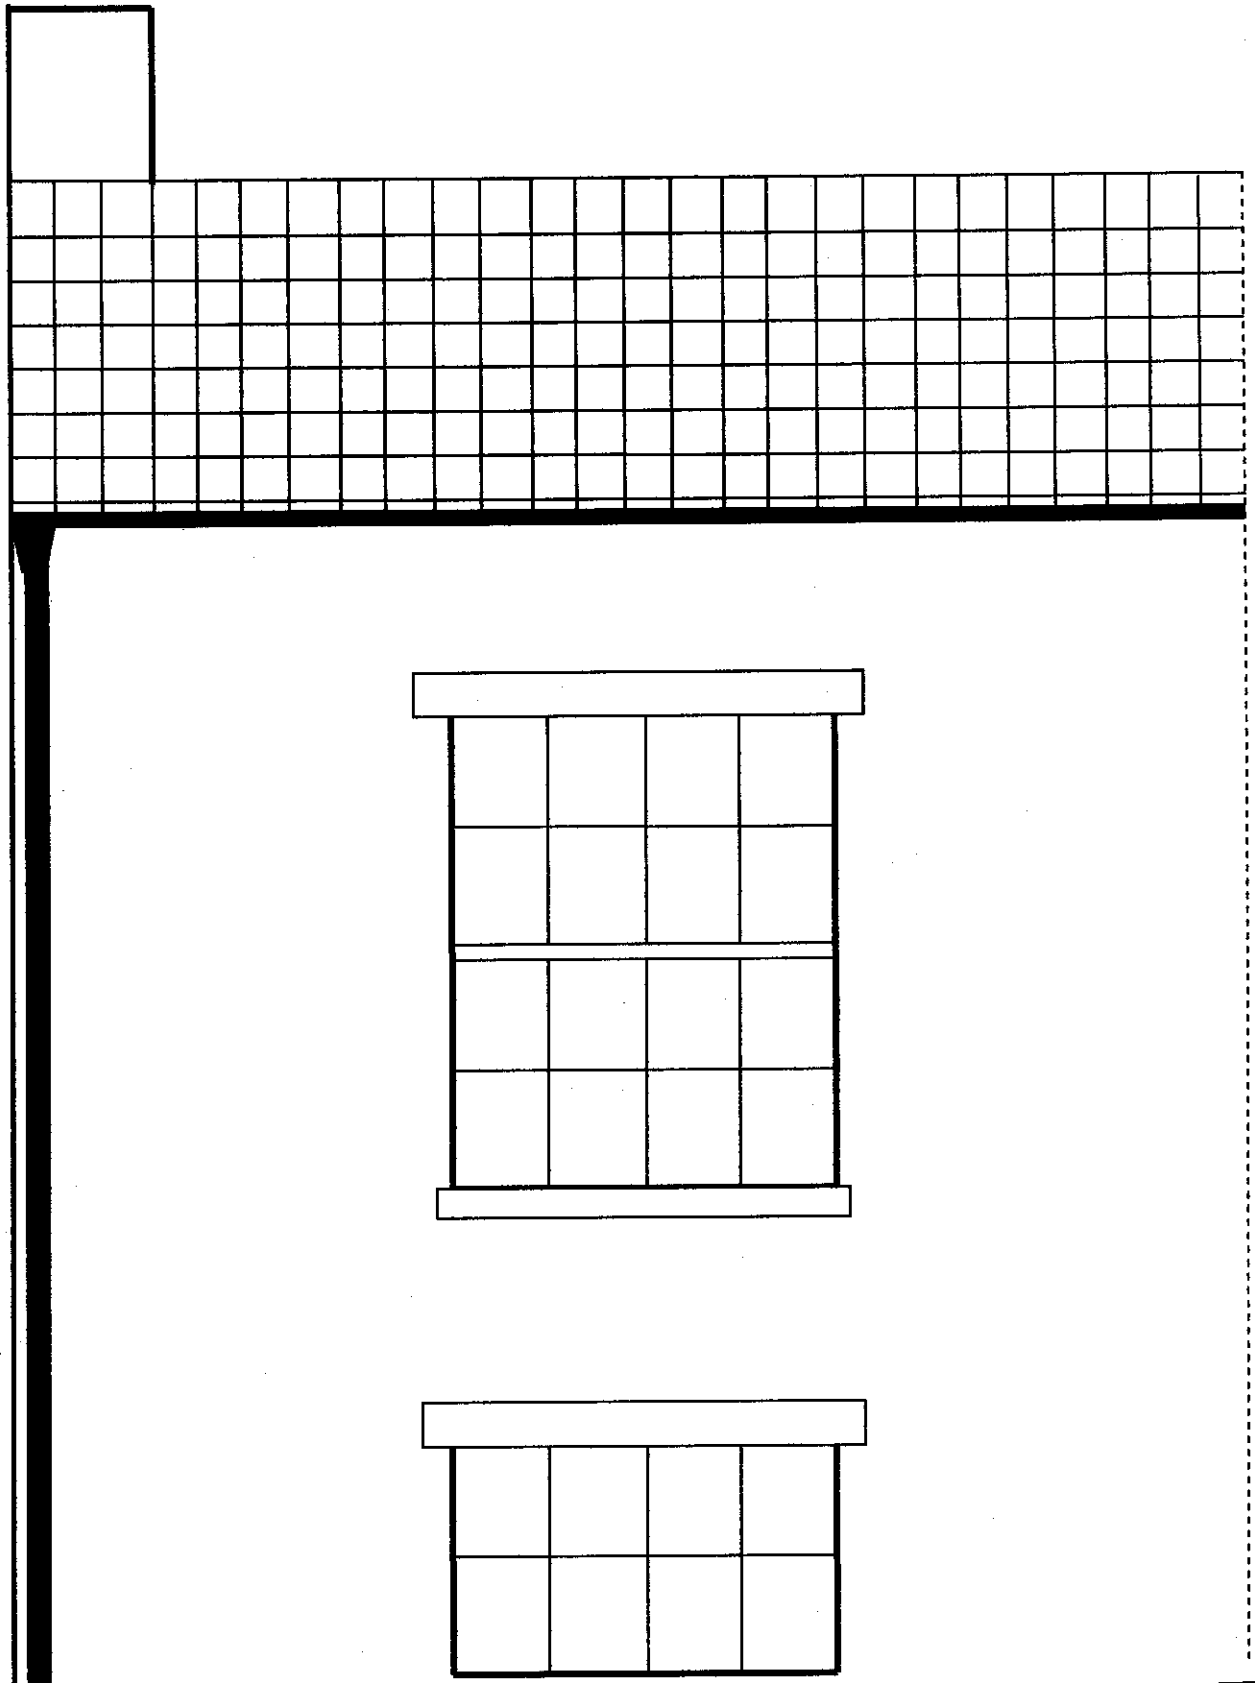

NYMNPA
07 APR 2008

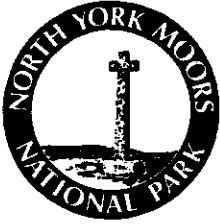

North York Moors National Park Authority
 The Old Vicarage
 Bondgate
 Helmsley
 York
 YO62 5BP

08/0265

pt. 1.

Telephone: 01439 770657
 Email: dc@northyorkmoors-npa.gov.uk
 Website: www.moors.uk.net

Grid Ref NZ 96251, 04958

Application for Planning Permission and listed building consent for alterations, extension or demolition of a listed building.

Town and Country Planning Act 1990

Planning (Listed Buildings and Conservation Areas Act) 1990

Publication of planning applications on council websites

Please note that with the exception of applicant contact details and Certificates of Ownership, the information provided on this application form and in supporting documents may be published on the council's website.

If you have provided any other information as part of your application which falls within the definition of personal data under the Data Protection Act which you do not wish to be published on the council's website, please contact the council's planning department.

Please complete using block capitals and black ink.

It is important that you read the accompanying guidance notes as incorrect completion will delay the processing of your application.

1. Applicant Name and Address		2. Agent Name and Address	
Title: <input type="text" value="MR"/>	First name: <input type="text" value="ROSELL"/>	Title: <input type="text"/>	First name: <input type="text"/>
Last name: <input type="text" value="WALKER-SHOWN"/>		Last name: <input type="text"/>	
Company (optional): <input type="text" value="PIA"/>		Company (optional): <input type="text"/>	
Unit: <input type="text"/>	House number: <input type="text" value="154"/>	House suffix: <input type="text"/>	House suffix: <input type="text"/>
House name: <input type="text"/>		House name: <input type="text"/>	
Address 1: <input type="text" value="MARRISON AVENUE"/>		Address 1: <input type="text"/>	
Address 2: <input type="text"/>		Address 2: <input type="text"/>	
Address 3: <input type="text"/>		Address 3: <input type="text"/>	
Town: <input type="text" value="HULL"/>		Town: <input type="text"/>	
County: <input type="text" value="EAST YORKSHIRE"/>		County: <input type="text"/>	
Country: <input type="text"/>		Country: <input type="text"/>	
Postcode: <input type="text" value="HU5 3JX"/>		Postcode: <input type="text"/>	

NYM/NPA
 07 APR 2008

3. Description of Proposed Works

Please describe details of the proposed development or works including details of proposals to alter, extend or demolish the listed building(s):

The work consists of the installation of a 43mm low carbon steel gas supply pipe shown in drawing 1 of 2 enclosed.

Has the development or work(s) already started? Yes No

If Yes, please state the date when the development or work(s) were started (DD/MM/YYYY):
 (date must be pre-application submission)

Have the development or work(s) been completed? Yes No

If Yes, please state the date when the development or work(s) were completed (DD/MM/YYYY):
 (date must be pre-application submission)

4. Site Address Details

Please provide the full postal address of the application site.

Unit: House number: House suffix:

House name:

Address 1:

Address 2:

Address 3:

Town:

County:

Postcode (optional):

Description of location or a grid reference. (must be completed if postcode is not known):

Easting: Northing:

Description:

5. Pre-application Advice

Has assistance or prior advice been sought from the local authority about this application? Yes No

If Yes, please complete the following information about the advice you were given. (This will help the authority to deal with this application more efficiently).

Please tick if the full contact details are not known, and then complete as much as possible:

Officer name:

Reference:

Date (DD/MM/YYYY): (must be pre-application submission)

Details of pre-application advice received?

6. Pedestrian and Vehicle Access, Roads and Rights of Way

Is a new or altered vehicle access proposed to or from the public highway? Yes No Unknown

Is a new or altered pedestrian access proposed to or from the public highway? Yes No Unknown

Are there any new public roads to be provided within the site? Yes No Unknown

Are there any new public rights of way to be provided within or adjacent to the site? Yes No Unknown

Do the proposals require any diversions /extinguishments and/or creation of rights of way? Yes No Unknown

If you answered Yes to any of the above questions, please show details on your plans/drawings and state the reference of the plan (s)/drawings(s)

7. Waste Storage and Collection

Do the plans incorporate areas to store and aid the collection of waste? Yes No Unknown

If Yes, please provide details:

Have arrangements been made for the separate storage and collection of recyclable waste? Yes No Unknown

If Yes, please provide details:

8. Neighbour and Community Consultation

Have you consulted your neighbours or the local community about the proposal? Yes No

If Yes please provide details:

9. Council Employee / Member

Is the applicant or agent related to any member of staff or elected member of the Council? Yes No

If Yes, please provide details:

10. Demolition

Does the proposal include the partial or total demolition of a listed building? Yes No

If Yes, which of the following does the proposal involve?

- a) Total demolition of the listed building: Yes No
- b) Demolition of a building within the curtilage of the listed building: Yes No
- c) Demolition of a part of the listed building: Yes No

If the answer to c) is Yes:

i) What is the total volume of the listed building?(cubic metres)	
ii) What is the volume of the part to be demolished?(cubic metres)	
iii) What was the (approximate) date of the erection of the part to be removed? (MM/YYYY) (date must be pre-application submission)	

Please provide a brief description of the building or part of the building you are proposing to demolish:

Why is it necessary to demolish or extend (as applicable) all or part of the building(s) and or structure(s)?

11. Listed Building Alterations

Do the proposed works include alterations to a listed building? Yes No

If Yes, do the proposed works include: (you must answer each of the questions)

- a) Works to the interior of the building? Yes No
- b) Works to the exterior of the building? Yes No
- c) Works to any structure or object fixed to the property (or buildings within its curtilage Internally or externally)? Yes No
- d) Stripping out of any internal wall, ceiling or floor finishes (e.g. plaster, floorboards)? Yes No

If the answer to any of these questions is Yes, please provide plans, drawings, photographs sufficient to identify the location, extent and character of the items to be removed, and the proposal for their replacement, including any new means of structural support and state references for the plan(s)/drawing(s):

See attached drawings.

12. Listed Building Grading

Please state the grading (if known) of the building in the list of Buildings of Special Architectural or Historic interest? (Note: only one box must be ticked)

- Grade I Ecclesiastical Grade I
- Grade II Ecclesiastical Grade II
- Grade II* Ecclesiastical Grade II*
- Don't know

13. Immunity From Listing

Has a Certificate of Immunity from Listing been sought in respect of this building?

- Yes
- No
- Don't know

If Yes, please provide the result of the application:

	<p>NYMNPA</p> <p>07 APR 2008</p>
--	--

14. Vehicle Parking

Please provide information on the existing and proposed number of on-site parking spaces:

Type of Vehicle	Total Existing	Total proposed (including spaces retained)	Difference in spaces
Cars			
Light goods vehicles/ public carrier vehicles			
Motorcycles			
Disability spaces			
Cycle spaces			
Other (e.g. Bus)			
Other (e.g. Bus)			

N/A

15. Materials

Please provide a description of existing and proposed materials and finishes to be used in the building (demolition excluded):

	Existing (where applicable)	Proposed	Not applicable	Don't Know
External walls			<input type="checkbox"/>	<input type="checkbox"/>
Roof covering			<input type="checkbox"/>	<input type="checkbox"/>
Chimney			<input type="checkbox"/>	<input type="checkbox"/>
Windows			<input type="checkbox"/>	<input type="checkbox"/>
External doors			<input type="checkbox"/>	<input type="checkbox"/>
Ceilings			<input type="checkbox"/>	<input type="checkbox"/>
Internal walls			<input type="checkbox"/>	<input type="checkbox"/>
Floors			<input type="checkbox"/>	<input type="checkbox"/>
Internal doors			<input type="checkbox"/>	<input type="checkbox"/>
Rainwater goods			<input type="checkbox"/>	<input type="checkbox"/>
Boundary treatments (e.g. fences, walls)			<input type="checkbox"/>	<input type="checkbox"/>
Vehicle access and hard standing		<div style="border: 1px solid black; padding: 5px; width: fit-content; margin: 0 auto;"> NYMNPA 07 APR 2008 </div>	<input type="checkbox"/>	<input type="checkbox"/>
Lighting			<input type="checkbox"/>	<input type="checkbox"/>
Others (add description)			<input type="checkbox"/>	<input type="checkbox"/>

Are you supplying additional information on submitted drawings or plans? Yes No

If Yes, please state plan(s)/drawing(s) references:

See ordered drawings 1 of 2 and letters dated 28/3/2008
and 23/07/2007.

16. Foul Sewage

Please state how foul sewage is to be disposed of:

Mains sewer Cess pit
 Septic tank Other
 Package treatment plant Unknown

Are you proposing to connect to the existing drainage system? Yes No

If Yes, please include the details of the existing system on the application drawings and state references for the plan(s)/drawing(s):

NA.

17. Assessment of Flood Risk

Is the site within an area at risk of flooding? (Refer to the Environment Agency's Flood Map showing flood zones 2 and 3 and consult Environment Agency standing advice and your local planning authority requirements for information as necessary.)

Yes No

If Yes, you will need to submit a Flood Risk Assessment to consider the risk to the proposed site.

Is your proposal within 20 metres of a watercourse (e.g. river, stream or beck)? Yes No

Will the proposal increase the flood risk elsewhere? Yes No Unknown

How will surface water be disposed of?

Sustainable drainage system Existing watercourse
 Soakaway Pond/lake
 Main sewer Unknown

18. Biodiversity and Geological Conservation

Is there a reasonable likelihood of the following being affected adversely or conserved and enhanced within the application site, or on land adjacent to or near the application site?

a) Protected and priority species:

Yes, on the development site
 Yes, on land adjacent to or near the proposed development
 No

b) Designated sites, important habitats or other biodiversity features:

Yes, on the development site
 Yes, on land adjacent to or near the proposed development
 No

c) Features of geological conservation importance:

Yes, on the development site
 Yes, on land adjacent to or near the proposed development
 No

19. Existing Use

Please describe the current use of the site:

DOMESTIC DWELLING.

Is the site currently vacant? Yes No

If Yes, please describe the last use of the site:

NYMNPA

07 APR 2008

When did this use end (if known)? (DD/MM/YYYY)

(date where known may be approximate)

Does the proposal involve any of the following:

Land which is known to be contaminated? Yes No
Land where contamination is suspected for all or part of the site? Yes No
A proposed use that would be particularly vulnerable to the presence of contamination? Yes No

If you have answered Yes to any of the above, you will need to submit an appropriate contamination assessment.

20. Trees and Hedges

Are there trees or hedges on the proposed development site? Yes No

And/or: Are there trees or hedges on land adjacent to the proposed development site that could influence the development or might be important as part of the local landscape character? Yes No

If Yes to either or both of the above, you will need to provide a full Tree Survey, with accompanying plan before your application can be determined. Your Local Planning Authority should make clear on its website what the survey should contain, in accordance with the current 'BS5837: Trees in relation to construction - Recommendations'.

21. Trade Effluent

Does the proposal involve the need to dispose of trade effluents or waste? Yes No

If Yes, please describe the nature, volume and means of disposal of trade effluents or waste

22. Residential Units (Including Conversion)

Does your proposal include the gain, loss or change of use of residential units? Yes No
 If Yes please complete details of the changes in the tables below:

Proposed Housing							Existing Housing								
Market Housing	Not known	Number of Bedrooms					Total	Market Housing	Not known	Number of Bedrooms					Total
		1	2	3	4+	Unknown				1	2	3	4+	Unknown	
Houses	<input type="checkbox"/>						Houses	<input type="checkbox"/>							
Flats and maisonettes	<input type="checkbox"/>						Flats and maisonettes	<input type="checkbox"/>							
Live-work units	<input type="checkbox"/>						Live-work units	<input type="checkbox"/>							
Cluster flats	<input type="checkbox"/>						Cluster flats	<input type="checkbox"/>							
Sheltered housing	<input type="checkbox"/>						Sheltered housing	<input type="checkbox"/>							
Bedsit/studios	<input type="checkbox"/>						Bedsit/studios	<input type="checkbox"/>							
Unknown type	<input type="checkbox"/>						Unknown type	<input type="checkbox"/>							
Totals (a+b+c+d+e+f+g) =							Totals (a+b+c+d+e+f+g) =								

Social Rented	Not known	Number of Bedrooms					Total	Social Rented	Not known	Number of Bedrooms					Total
		1	2	3	4+	Unknown				1	2	3	4+	Unknown	
Houses	<input type="checkbox"/>						Houses	<input type="checkbox"/>							
Flats and maisonettes	<input type="checkbox"/>						Flats and maisonettes	<input type="checkbox"/>							
Live-work units	<input type="checkbox"/>						Live-work units	<input type="checkbox"/>							
Cluster flats	<input type="checkbox"/>						Cluster flats	<input type="checkbox"/>							
Sheltered housing	<input type="checkbox"/>						Sheltered housing	<input type="checkbox"/>							
Bedsit/studios	<input type="checkbox"/>						Bedsit/studios	<input type="checkbox"/>							
Unknown type	<input type="checkbox"/>						Unknown type	<input type="checkbox"/>							
Totals (a+b+c+d+e+f+g) =							Totals (a+b+c+d+e+f+g) =								

Intermediate	Not known	Number of Bedrooms					Total	Intermediate	Not known	Number of Bedrooms					Total
		1	2	3	4+	Unknown				1	2	3	4+	Unknown	
Houses	<input type="checkbox"/>						Houses	<input type="checkbox"/>							
Flats and maisonettes	<input type="checkbox"/>						Flats and maisonettes	<input type="checkbox"/>							
Live-work units	<input type="checkbox"/>						Live-work units	<input type="checkbox"/>							
Cluster flats	<input type="checkbox"/>						Cluster flats	<input type="checkbox"/>							
Sheltered housing	<input type="checkbox"/>						Sheltered housing	<input type="checkbox"/>							
Bedsit/studios	<input type="checkbox"/>						Bedsit/studios	<input type="checkbox"/>							
Unknown type	<input type="checkbox"/>						Unknown type	<input type="checkbox"/>							
Totals (a+b+c+d+e+f+g) =							Totals (a+b+c+d+e+f+g) =								

Key worker	Not known	Number of Bedrooms					Total	Key worker	Not known	Number of Bedrooms					Total
		1	2	3	4+	Unknown				1	2	3	4+	Unknown	
Houses	<input type="checkbox"/>						Houses	<input type="checkbox"/>							
Flats and maisonettes	<input type="checkbox"/>						Flats and maisonettes	<input type="checkbox"/>							
Live-work units	<input type="checkbox"/>						Live-work units	<input type="checkbox"/>							
Cluster flats	<input type="checkbox"/>						Cluster flats	<input type="checkbox"/>							
Sheltered housing	<input type="checkbox"/>						Sheltered housing	<input type="checkbox"/>							
Bedsit/studios	<input type="checkbox"/>						Bedsit/studios	<input type="checkbox"/>							
Unknown type	<input type="checkbox"/>						Unknown type	<input type="checkbox"/>							
Totals (a+b+c+d+e+f+g) =							Totals (a+b+c+d+e+f+g) =								

Total existing residential units (A+B+C+D) =	Total proposed residential units (E+F+G+H) =
---	---

Total net gain / loss of residential units	
---	--

23. All Types of Development: Non-residential Floorspace

Does your proposal involve the loss, gain or change of use of non-residential floorspace? Yes No

If you have answered Yes to the question above please add details in the following table:

Use class/type of use	Not applicable	Existing gross internal floorspace (square metres)	Gross internal floorspace to be lost by change of use or demolition (square metres)	Total gross internal floorspace proposed (including change of use)(square metres)	Net additional gross internal floorspace following development (square metres)
A1	<input type="checkbox"/>				
Shops	<input type="checkbox"/>				
Net tradable area:	<input type="checkbox"/>				
A2	<input type="checkbox"/>				
Financial and professional services	<input type="checkbox"/>				
A3	<input type="checkbox"/>				
Restaurants and cafes	<input type="checkbox"/>				
A4	<input type="checkbox"/>				
Drinking establishments	<input type="checkbox"/>				
A5	<input type="checkbox"/>				
Hot food takeaways	<input type="checkbox"/>				
B1 (a)	<input type="checkbox"/>				
Office (other than A2)	<input type="checkbox"/>				
B1 (b)	<input type="checkbox"/>				
Research and development	<input type="checkbox"/>				
B1 (c)	<input type="checkbox"/>				
Light industrial	<input type="checkbox"/>				
B2	<input type="checkbox"/>				
General industrial	<input type="checkbox"/>				
B8	<input type="checkbox"/>				
Storage or distribution	<input type="checkbox"/>				
C1	<input type="checkbox"/>				
Hotels and halls of residence	<input type="checkbox"/>				
C2	<input type="checkbox"/>				
Residential institutions	<input type="checkbox"/>				
D1	<input type="checkbox"/>				
Non-residential institutions	<input type="checkbox"/>				
D2	<input type="checkbox"/>				
Assembly and leisure	<input type="checkbox"/>				
OTHER	<input type="checkbox"/>				
Please specify	<input type="checkbox"/>				
	<input type="checkbox"/>				
Total					

In addition, for hotels, residential institutions and hostels, please additionally indicate the loss or gain of rooms

Use class	Type of use	Not applicable	Existing rooms to be lost by change of use or demolition	Total rooms proposed (including changes of use)	Net additional rooms
C1	Hotels	<input type="checkbox"/>			NYMNP 07 APR 2008
C2	Residential Institutions	<input type="checkbox"/>			
Other	Hostels	<input type="checkbox"/>			

24. Employment

Please complete the following information regarding employees:

	Full-time	Part-time	Total full-time equivalent	Not known
Existing employees	N/A			
Proposed employees				

25. Hours of Opening

Please state the hours of opening for each non-residential use proposed:

Use	Monday to Friday	Saturday	Sunday and Bank Holidays	Not known
	N/A			

26. Site Area

Please state the site area in hectares (ha)

27. Industrial or Commercial Processes and Machinery

Please describe the activities and processes which would be carried out on the site and the end products including plant, ventilation or air conditioning. Please include the type of machinery which may be installed on site:

Is the proposal a waste management development? Yes No

If the answer is Yes, Please complete the following table:

	Not applicable	The total capacity of the void in cubic metres, including engineering surcharge and making no allowance for cover or restoration material (or tonnes if solid waste or litres if liquid waste)	Please provide the maximum annual operational throughput of the following waste streams:
Inert landfill	<input type="checkbox"/>		
Non-hazardous landfill	<input type="checkbox"/>		
Hazardous landfill	<input type="checkbox"/>		
Energy from waste incineration	<input type="checkbox"/>		
Other incineration	<input type="checkbox"/>		
Landfill gas generation plant	<input type="checkbox"/>		
Pyrolysis/gasification	<input type="checkbox"/>		
Metal recycling site	<input type="checkbox"/>		
Transfer stations	<input type="checkbox"/>		
Material recovery/recycling facilities (MRFs)	<input type="checkbox"/>		
Household civic amenity sites	<input type="checkbox"/>		
Open windrow composting	<input type="checkbox"/>		
In-vessel composting	<input type="checkbox"/>		
Anaerobic digestion	<input type="checkbox"/>		
Any combined mechanical, biological and/or thermal treatment (MBT)	<input type="checkbox"/>		
Sewage treatment works	<input type="checkbox"/>		
Other treatment	<input type="checkbox"/>		
Recycling facilities construction, demolition and excavation waste	<input type="checkbox"/>		
Storage of waste	<input type="checkbox"/>		
Other waste management	<input type="checkbox"/>		
Other developments	<input type="checkbox"/>		

Please provide the maximum annual operational throughput of the following waste streams:

Municipal	
Construction, demolition and excavation	
Commercial and industrial	
Hazardous	

If this is a landfill application you will need to provide further information before your application can be determined. Your waste planning authority should make clear what information it requires on its website.

28. Hazardous Substances

Does the proposal involve the use or storage of any of the following materials in the quantities stated below? Yes No Not applicable

07 APR 2008

If Yes, please provide the amount of each substance that is involved:

Acrylonitrile (tonnes) <input type="text"/>	Ethylene oxide (tonnes) <input type="text"/>	Phosgene (tonnes) <input type="text"/>
Ammonia (tonnes) <input type="text"/>	Hydrogen cyanide (tonnes) <input type="text"/>	Sulphur dioxide (tonnes) <input type="text"/>
Bromine (tonnes) <input type="text"/>	Liquid oxygen (tonnes) <input type="text"/>	Flour (tonnes) <input type="text"/>
Chlorine (tonnes) <input type="text"/>	Liquid petroleum gas (tonnes) <input type="text"/>	Refined white sugar (tonnes) <input type="text"/>

Other:

Other:

Amount (kilograms):

Amount (kilograms):

29. Certificates

One certificate A, B, C, or D must be completed, together with the Agricultural Holdings Certificate with this application form

CERTIFICATE OF OWNERSHIP - CERTIFICATE A

Certificate under Article 7 of the Town and Country Planning (General Development Procedure) Order 1995 & Regulation 6 of the Planning (Listed Buildings and Conservation Areas) Regulations 1990

I certify/The applicant certifies that on the day 21 days before the date of this application nobody except myself/ the applicant was the owner (*owner is a person with a freehold interest or leasehold interest with at least 7 years left to run*) of any part of the land or building to which the application relates.

Signed - Applicant:

Or signed - Agent:

Date (DD/MM/YYYY):

CERTIFICATE OF OWNERSHIP - CERTIFICATE B

Certificate under Article 7 of the Town and Country Planning (General Development Procedure) Order 1995 & Regulation 6 of the Planning (Listed Buildings and Conservation Areas) Regulations 1990

I certify/ The applicant certifies that I have/the applicant has given the requisite notice to everyone else (as listed below) who, on the day 21 days before the date of this application, was the owner (*owner is a person with a freehold interest or leasehold interest with at least 7 years left to run*) of any part of the land or building to which this application relates.

Name of Owner	Address	Date Notice Served
Mr Tim Fell	Rose Cottage, 118 Wighill Lane Tadcaster, LS24 8HE	03/10/2007

Signed - Applicant:

Or signed - Agent:

Date (DD/MM/YYYY):

CERTIFICATE OF OWNERSHIP - CERTIFICATE C

Certificate under Article 7 of the Town and Country Planning (General Development Procedure) Order 1995 & Regulation 6 of the Planning (Listed Buildings and Conservation Areas) Regulations 1990

I certify/ The applicant certifies that:

- Neither Certificate A or B can be issued for this application
- All reasonable steps have been taken to find out the names and addresses of the other owners (*owner is a person with a freehold interest or leasehold interest with at least 7 years left to run*) of the land or building, or of a part of it, but I have/ the applicant has been unable to do so.

The steps taken were:

NYMNPA
07 APR 2008

Name of Owner	Address	Date Notice Served

Notice of the application has been published in the following newspaper (circulating in the area where the land is situated):

On the following date (which must not be earlier than 21 days before the date of the application):

Signed - Applicant:

Or signed - Agent:

Date (DD/MM/YYYY):

29. Certificates (continued)

CERTIFICATE OF OWNERSHIP - CERTIFICATE D

Certificate under Article 7 of the Town and Country Planning (General Development Procedure) Order 1995 & Regulation 6 of the Planning (Listed Buildings and Conservation Areas) Regulations 1990

I certify/ The applicant certifies that:

- Certificate A cannot be issued for this application
- All reasonable steps have been taken to find out the names and addresses of everyone else who, on the day 21 days before the date of this application, was the owner (*owner is a person with a freehold interest or leasehold interest with at least 7 years left to run*) of any part of the land to which this application relates, but I have/ the applicant has been unable to do so.

The steps taken were:

Notice of the application has been published in the following newspaper (circulating in the area where the land is situated):

On the following date (which must not be earlier than 21 days before the date of the application):

Signed - Applicant:

Or signed - Agent:

Date (DD/MM/YYYY):

AGRICULTURAL HOLDINGS CERTIFICATE

Town and Country Planning (General Development Procedure) Order 1995 Certificate under Article 7

Agricultural Land Declaration - You Must Complete Either A or B

(A) None of the land to which the application relates is, or is part of, an agricultural holding.

Signed - Applicant:

Or signed - Agent:

Date (DD/MM/YYYY):

B) I have/ The applicant has given the requisite notice to every person other than myself/ the applicant who, on the day 21 days before the date of this application, was a tenant of an agricultural holding on all or part of the land to which this application relates, as listed below:

Name of Tenant	Address	Date Notice Served

NYMNPA
07 APR 2008

Signed - Applicant:

Or signed - Agent:

Date (DD/MM/YYYY):

30. Planning Application Requirements - Checklist

Please read the following checklist to make sure you have sent all the information in support of your proposal. Failure to submit all information required will result in your application being deemed invalid. It will not be considered valid until all information required by the Local Planning Authority has been submitted.

3 copies of a completed and dated application form:



The correct fee:



3 copies of a plan which identifies the land to which the application relates and drawn to an identified scale and showing the direction of North:



3 copies of the completed, dated Article 7 Certificate (Agricultural Holdings):



3 copies of other plans and drawings or information necessary to describe the subject of the application:



3 copies of the completed dated Ownership Certificate (A, B, C, or D - as applicable):



31. Declaration

I/we hereby apply for planning permission/consent as described in this form and the accompanying plans/drawings and additional information.

Signed - Applicant:

Or signed - Agent:

Date (DD/MM/YYYY):

28/3/08

(date cannot be pre-application)

32. Applicant Contact Details

Telephone numbers

Country code: National number: Extension number:

Country code: Mobile number (optional):

Country code: Fax number (optional):

Email address (optional):

33. Agent Contact Details

Telephone numbers

Country code: National number: Extension number:

Country code: Mobile number (optional):

Country code: Fax number (optional):

Email address (optional):

34. Site Visit

Can the site be seen from a public road, public footpath, bridleway or other public land? Yes No

If the planning authority needs to make an appointment to carry out a site visit, whom should they contact? *(Please select only one)*

Agent Applicant Other (if different from the agent/applicant's details)

If Other has been selected, please provide:

Contact name: Telephone number:

Email address:

NYMNPA
07 APR 2008

Planning Application in the name of Robbie Walker-Brown
 Planning Address – Burnclose, Brig Garth, Robin Hoods Bay YO22 4SS

Design and Access Statement

Context

This application is about the installation of gas supply pipe as part of the installation of a gas powered condensing boiler to provide wet radiator central heating and hot water to the cottage. The dwelling has been surveyed and the only option to enable the installation of central heating is to install the gas supply pipe at the point illustrated in drawing 1 of 2 enclosed with the application. The boiler chosen is a Worcester Bosch SEDBUK 'A' rated high efficiency condensing combination boiler. There will be no alterations to internal walls or access to or within the dwelling.

Amount and Type of Development

There are no development dimensions to this application.

Layout

There are no layout dimensions to this application.

Scale

There are no scale dimensions -/ issues to this application.

Landscaping

There are no landscaping proposals made as part of this application.

Appearance


The gas supply pipe is a standard 43 mm low carbon steel pipe rising from ground level (New Road) and extending vertically on the facing wall until the lowest entry point possible at the first floor. This pipe will connect internally to a gas meter to be fitted at or near the point of entry. The gas supply pipe could not enter the dwelling at any other point on this elevation or any other elevation of the dwelling.

Access

There are no access dimensions to this application.

Listed Building Issues

The gas supply pipe will be the only external issue for this application. Internally, pipe runs and radiators will be installed with minimum disruption to existing floors and walls.. An existing coldwater tank in the second bedroom (Roof level) will be removed and an existing hot water tank in the kitchen will be removed. Existing pipe runs will be reused wherever possible.

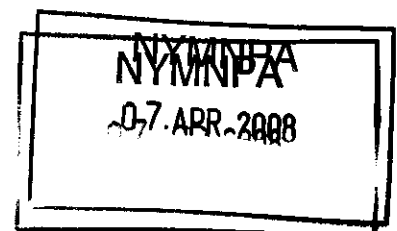

Free Copy NYM / 2008 / 0 2 6 5 / F L

FAO Mrs Liz Walker

The North York Moors National Park

The Old Vicarage

Bondgate

Helmsley

York

YO6 5BP

Your Ref: NYM/2007/0594/LB

Robbie Walker-Brown

154 Marlborough Avenue

Princes Avenue

Hull

United Kingdom

HU5 3JX

23rd July 2007

Dear Mrs Walker,

Re: Planning Application in the Matter of Burnclose, Brig Garth, RHB.

I write following advice from your colleague, Hilary, to request a variation to my recently submitted planning application. I have had a gas supply survey completed by United Utilities who have established that the route for the gas supply pipe will have to be from New Road. The details are as follows:

The supply pipe will be in 43 mm (1³/₄") low carbon steel (mild steel). The pipe will not be painted or otherwise coated.
The pipe will be fixed to the north elevation wall as shown in the attached drawing.

I have enclosed four copies of the revised drawing and I hope this provides enough detail for the matter to be considered. However, please do let me know if you required further information.

Yours Sincerely

Robbie Walker-Brown

NYMNPA
07 APR 2008

Consent for Installation of Gas Supply

I, Tim Fell of Rose Cottage, 118 Wighill Lane, Tadcaster LS24 8HE, being the owner of the garage under Burnclose, Brig Garth, Robin Hoods Bay YO22 4SS, give consent to the fixing of a gas supply to the wall of my garage as indicated in the attached plan marked 'drawing 1 of 2'.

Signed: _____

Dated: 3 / 10 2007

NYMNPA

07 APR 2008