


NYMNP
16 APR 2008

Reproduced from the Ordnance Survey
Map with the permission of the
controller of Her Majesty's Stationery
Office. Crown Copyright Reserved
Licence No. ES100011111

SCALE 1/2500

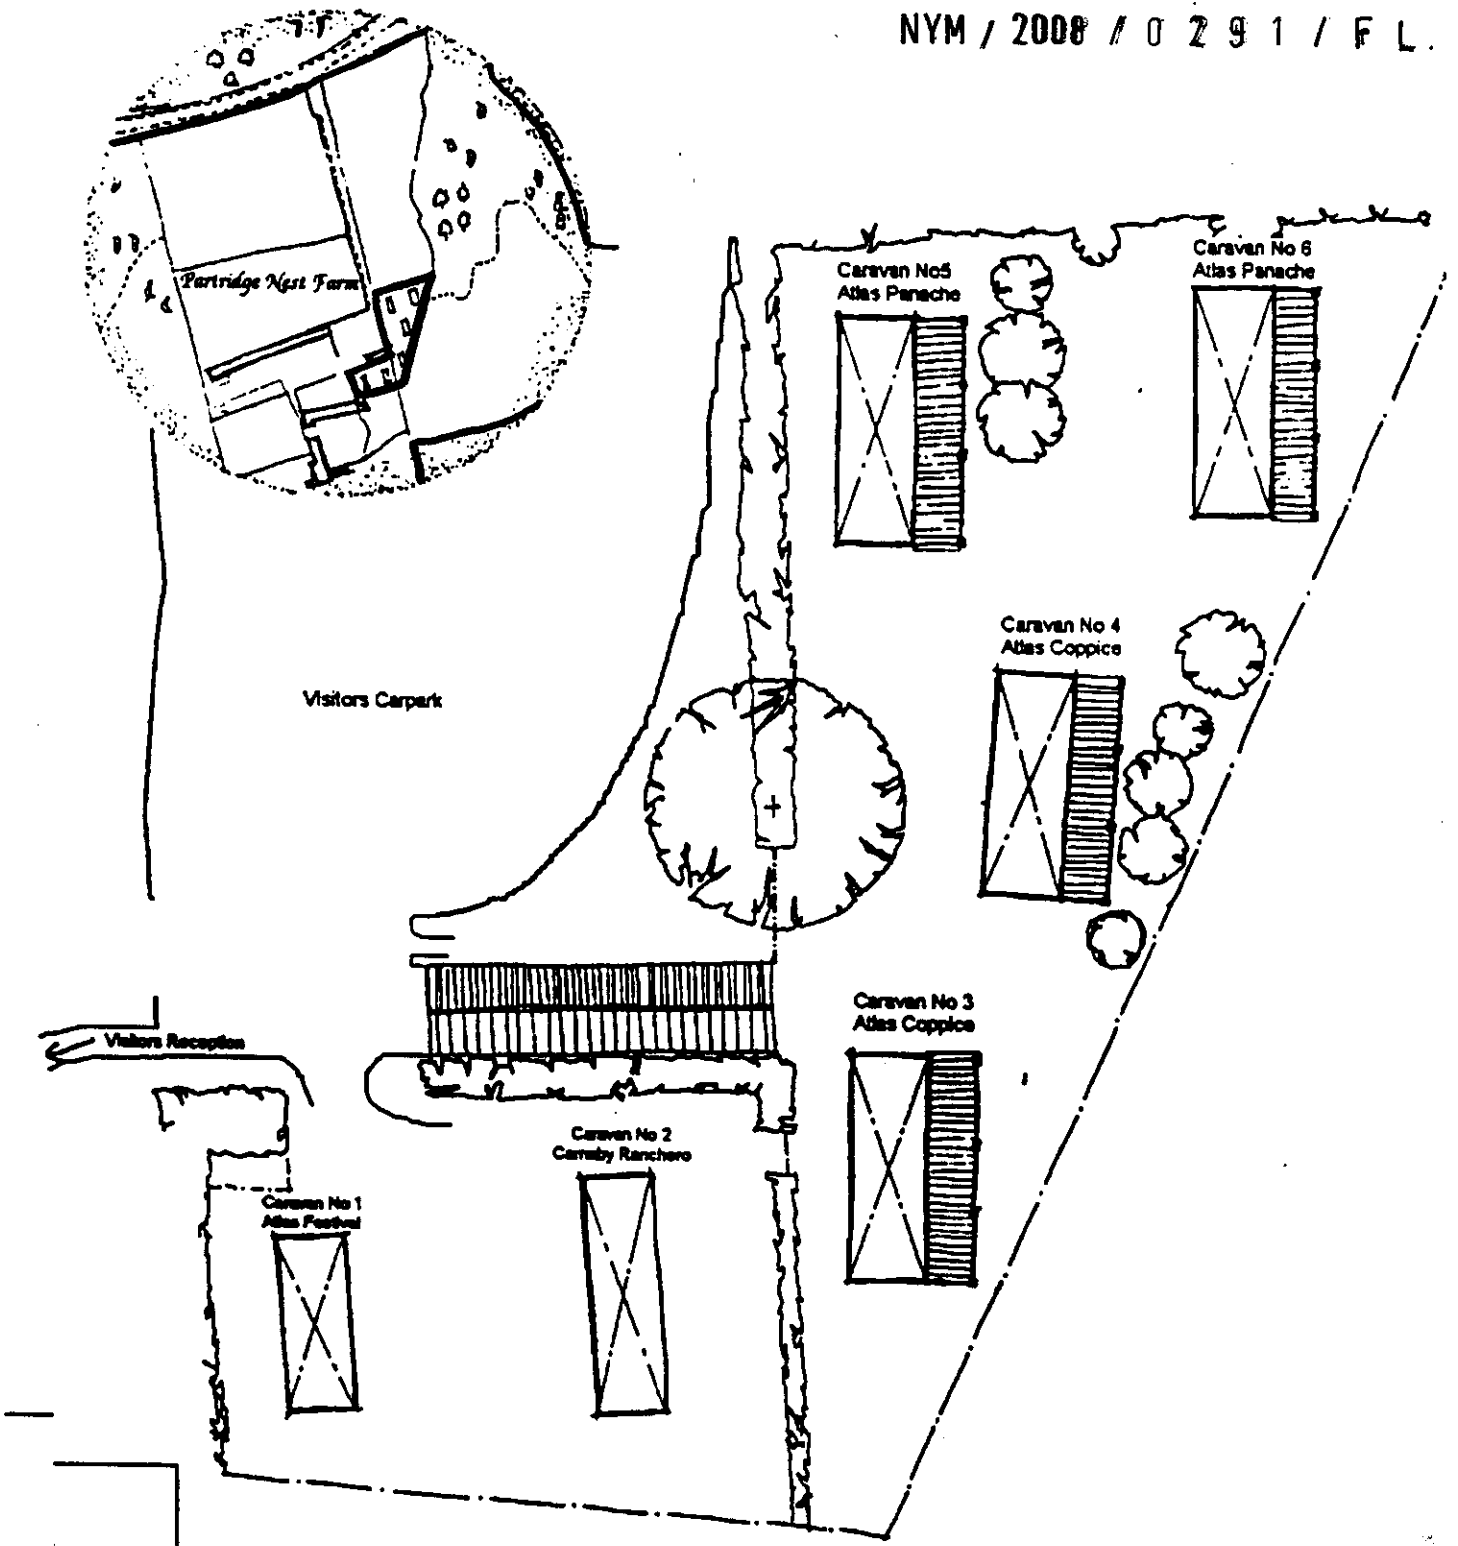

*Partridge Nest Farm
Holiday Caravan Site*

NYMNPA
16 APR 2008

SECTION 4 BUSINESS, RETAIL OR OTHER COMMERCIAL USE

18. Proposed use
Which of the following is involved in the development?
 Business Retail
Other (please specify)

If industrial, please describe the process

Is the proposal part of a larger scheme? ~~YES~~ / NO (delete as appropriate)

19. Floor space

Please provide the measurements of the following:

Total floor space of all buildings to which this application relates	Existing m ²	Proposed m ²
Industrial floor space		
Office floor space		
Retail trading floor space		
Storage floor space		
Warehouse floor space		
Other		

20. Employment

a) How many staff in total will be employed on the site as a result of the proposed development?

b) How many of the employees will be new staff?

c) If staff are to be transferred from other premises, how many will be affected?

21. Car parking

How many car parking spaces are to be provided?

6

22. Traffic

How many vehicles will be visiting the site each day?

Max. 6 per day

23. Hazardous materials

Please read Note 23 in the accompanying booklet. Does the proposal involve use or storage of hazardous materials?

~~YES~~ / NO (delete as appropriate) IF YES, please state which materials.

Please go back to Section 5 on page 2



Please send or deliver to:
The North York Moors National Park,
The Old Vicarage, Bondgate,
Helmsley,
York YO62 5BP



North York Moors National Park Planning Application Form

Please read the booklet *How to fill in your Planning Application* before completing this form.

For office use only

Ref: _____
Admin Ref: 08/0291
Date valid: _____
Grid ref: N2 85321 06311

SECTION 1 YOUR DETAILS

1. Applicant
Name Mr J. & Mrs B. Iyerman
Address Partridge Nest Farm,
Eskdaleside, Sleights,
Whitby, North Yorkshire
Post Code YO22 5ES
Tel No [REDACTED]

2. Agent
Name Mr B.G. Snoxell BA, FRICS, IHBC
Address Ball-Snoxell Associates Ltd,
Barclays Bank House, Baxtergate,
Whitby, North Yorkshire
Post Code YO21 1BW
Tel No [REDACTED]

3. Applicant's interest in the land

Owners

SECTION 2 YOUR PROPOSAL

4. Full postal address or location of the application site
The Caravan Site, Partridge Nest Farm, Eskdaleside,
Sleights, Whitby, YO22 5ES

5. Applicant's interest in adjoining land
Owners


6. Brief description of proposed development

Variation of a consent to allow caravans to remain on the site on
a permanent basis. The variation will incorporate the removal of Condition No.3
on NYM4/034/0022G3PA

SECTION 3 YOUR APPLICATION

7. Type of application (please tick ONE box only)
- A. Full application including building works
 - B. Application for change of use (no building works)
 - C. Outline application
 - D. Reserved matters application
 - E. Removal or variation of condition
 - F. Renewal of temporary permission

go to Question 12
go to Question 12
go to Question 8
go to Question 9
go to Question 10
go to Question 11

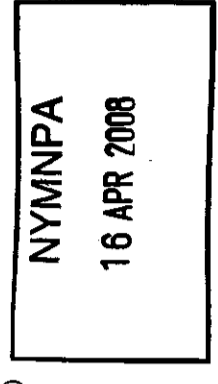

8. Outline Application

What is the area of the site?

Please tick those details which you wish the Planning Committee to consider formally at this stage.

- Siting Design External appearance Means of access Landscaping None

go to Question 12

9. Reserved Matters Application

Date of outline permission _____ Application No _____

Please tick those details which you wish the Planning Committee to consider formally at this stage.

- Sitting Design External Appearance Means of Access Landscaping

10. Removal or variation of condition _____ go to Question 12

Date condition imposed 06/09/2000 Application No NYM4/034/00226/PA

Condition No 3 go to Question 12

11. Renewal of temporary permission _____ go to Question 12

Date permission granted _____ Application No _____

12. Use _____

What is the building / land used for at present? Caravan Site

If it is unused at present, what was its last use? N/A

and on what date did it stop being used for this? (if known) N/A

13. Access _____

Does your proposal require new or altered access? NO (delete as appropriate)

If YES, please tick the relevant boxes: New access to a road Vehicular Pedestrian

Altered access to a road Vehicular Pedestrian

14. Water Supply and Drainage _____

Please state (Please tick one box in each section) the method of: Water Supply Mains Private

Surface Water Disposal Public Surface Water Sewer River/Stream

Foul Sewage Soakaway Other Public Foul Sewer Septic Tank Cesspit Other

Note: If foul drainage is not to be via a public foul sewer, a drainage assessment will be required. Please see Question 14 in the accompanying booklet.

15. Trees _____

Does the application involve: Felling or lopping trees / hedgerows YES/NO (delete as appropriate)

Planting trees YES/NO (delete as appropriate)

16. Materials _____

Walls No change to existing arrangements

Roof No change to existing arrangements

17. Is your application for business, retail or other commercial use? YES/NO (delete as appropriate)

If YES please complete Questions 18 - 23 of Section 4 on page 4 of this form

SECTION 5 WHAT YOU NEED TO INCLUDE WITH YOUR APPLICATION

24. Plans _____

Please list below the plans which will accompany this application.

Location, Block & Site Plan

NYMNP4
16 APR 2008

25. Certificate of Ownership and Agricultural Holdings Certificate NYM / 2008 / 0 2 9 1 / F L

You are required by law to complete either Certificate A or Certificate B (Ownership) and the Agricultural Holdings Certificate. It is an offence knowingly to make a false declaration.

CERTIFICATE OF OWNERSHIP : A

Complete if you are the owner of the building / land, along with Agricultural Holdings Certificate below.

I certify that: On the 21 days before the date of the accompanying application and/or, except the applicant, was the owner of any part of the land to which this application relates.

Signed _____ (Applicant/Agent)

* On behalf of Mr. J. & Mrs. B. Iyeran (Applicant)

Date 15th April 2008

CERTIFICATE OF OWNERSHIP : B

Complete if you do not own any or all of the building / land, along with Agricultural Holdings Certificate below.

I certify that: I have /the applicant has given the requisite notice to everyone else who, on the 21 days before the date of the accompanying application, was the owner of any part of the land to which the application relates, as listed below.

Owner's name _____

Address at which notice served _____

Date on which notice was served _____

Signed _____ (Applicant/Agent)

* On behalf of _____ (Applicant)

Date _____

AGRICULTURAL HOLDINGS CERTIFICATE

This section MUST be completed. Delete either A or B and complete C.

A. I certify that none of the land to which this application relates is, or forms part of, an agricultural holding.

B. I have/the applicant has given requisite notice to every person other than myself/himself who, 20 days before the date of the application was a tenant of any agricultural holding any part of which was comprised in the land to which this application relates:

Name of tenant _____

Address _____

Date notice was served _____

C. Signed _____ (Applicant/Agent)

On behalf of Mr. J. & Mrs. B. Iyeran (Applicant)

Date 15th April 2008

26. I / We hereby apply for planning permission or approval of reserved matters as described in this application and the accompanying plans. I / We attach:

- the necessary plans, numbered _____ Site plan and location
- completed, dated and signed Certificate of Ownership (A or B above).
- completed, dated and signed Agricultural Holdings Certificate.
- the fee of £ 170. 00 by cheque/ ~~postcard~~

Signed _____ (Applicant/Agent)

On behalf of Mr. J. & Mrs. B. Iyeran (Applicant)

Date 15th April 2008

16 APR 2008

* delete where appropriate