



DRAWING No. NH001		REV
SCALE & SIZE: 1:100	DATE: 01/05/08	DRAWING STATUS:
TITLE: CONVERSION OF REDUNDANT BARN TO FORM LIVING ACCOMMODATION ADDRESS: HIGH FARM, NEWHOLM, WHITBY, NORTH YORKSHIRE, YO21 3QY CLIENT: MISS P RICHARDSON DISCIPLINE: ARCHITECTURAL PROJECT: BARN CONVERSION		
REV	DATE	REMARKS
1	02/09/08	FRONT ROOF JOISTS REMOVED & STABLE DOORS USED AS FEATURE

ALL dimensions MUST be checked on site prior to works commencing. Variations in squariness, depth of plaster etc., must be checked for. Where new walls are shown as abraded with existing walls, this must be checked by the physical removal of blockwork and or plaster to establish the actual position of the wall being attached to.


STRUCTURAL AND BAT SURVEYS IN HAND AND WILL BE FORWARDED ASAP

NYMNP
11 SEP 2008

EXISTING BUILDING

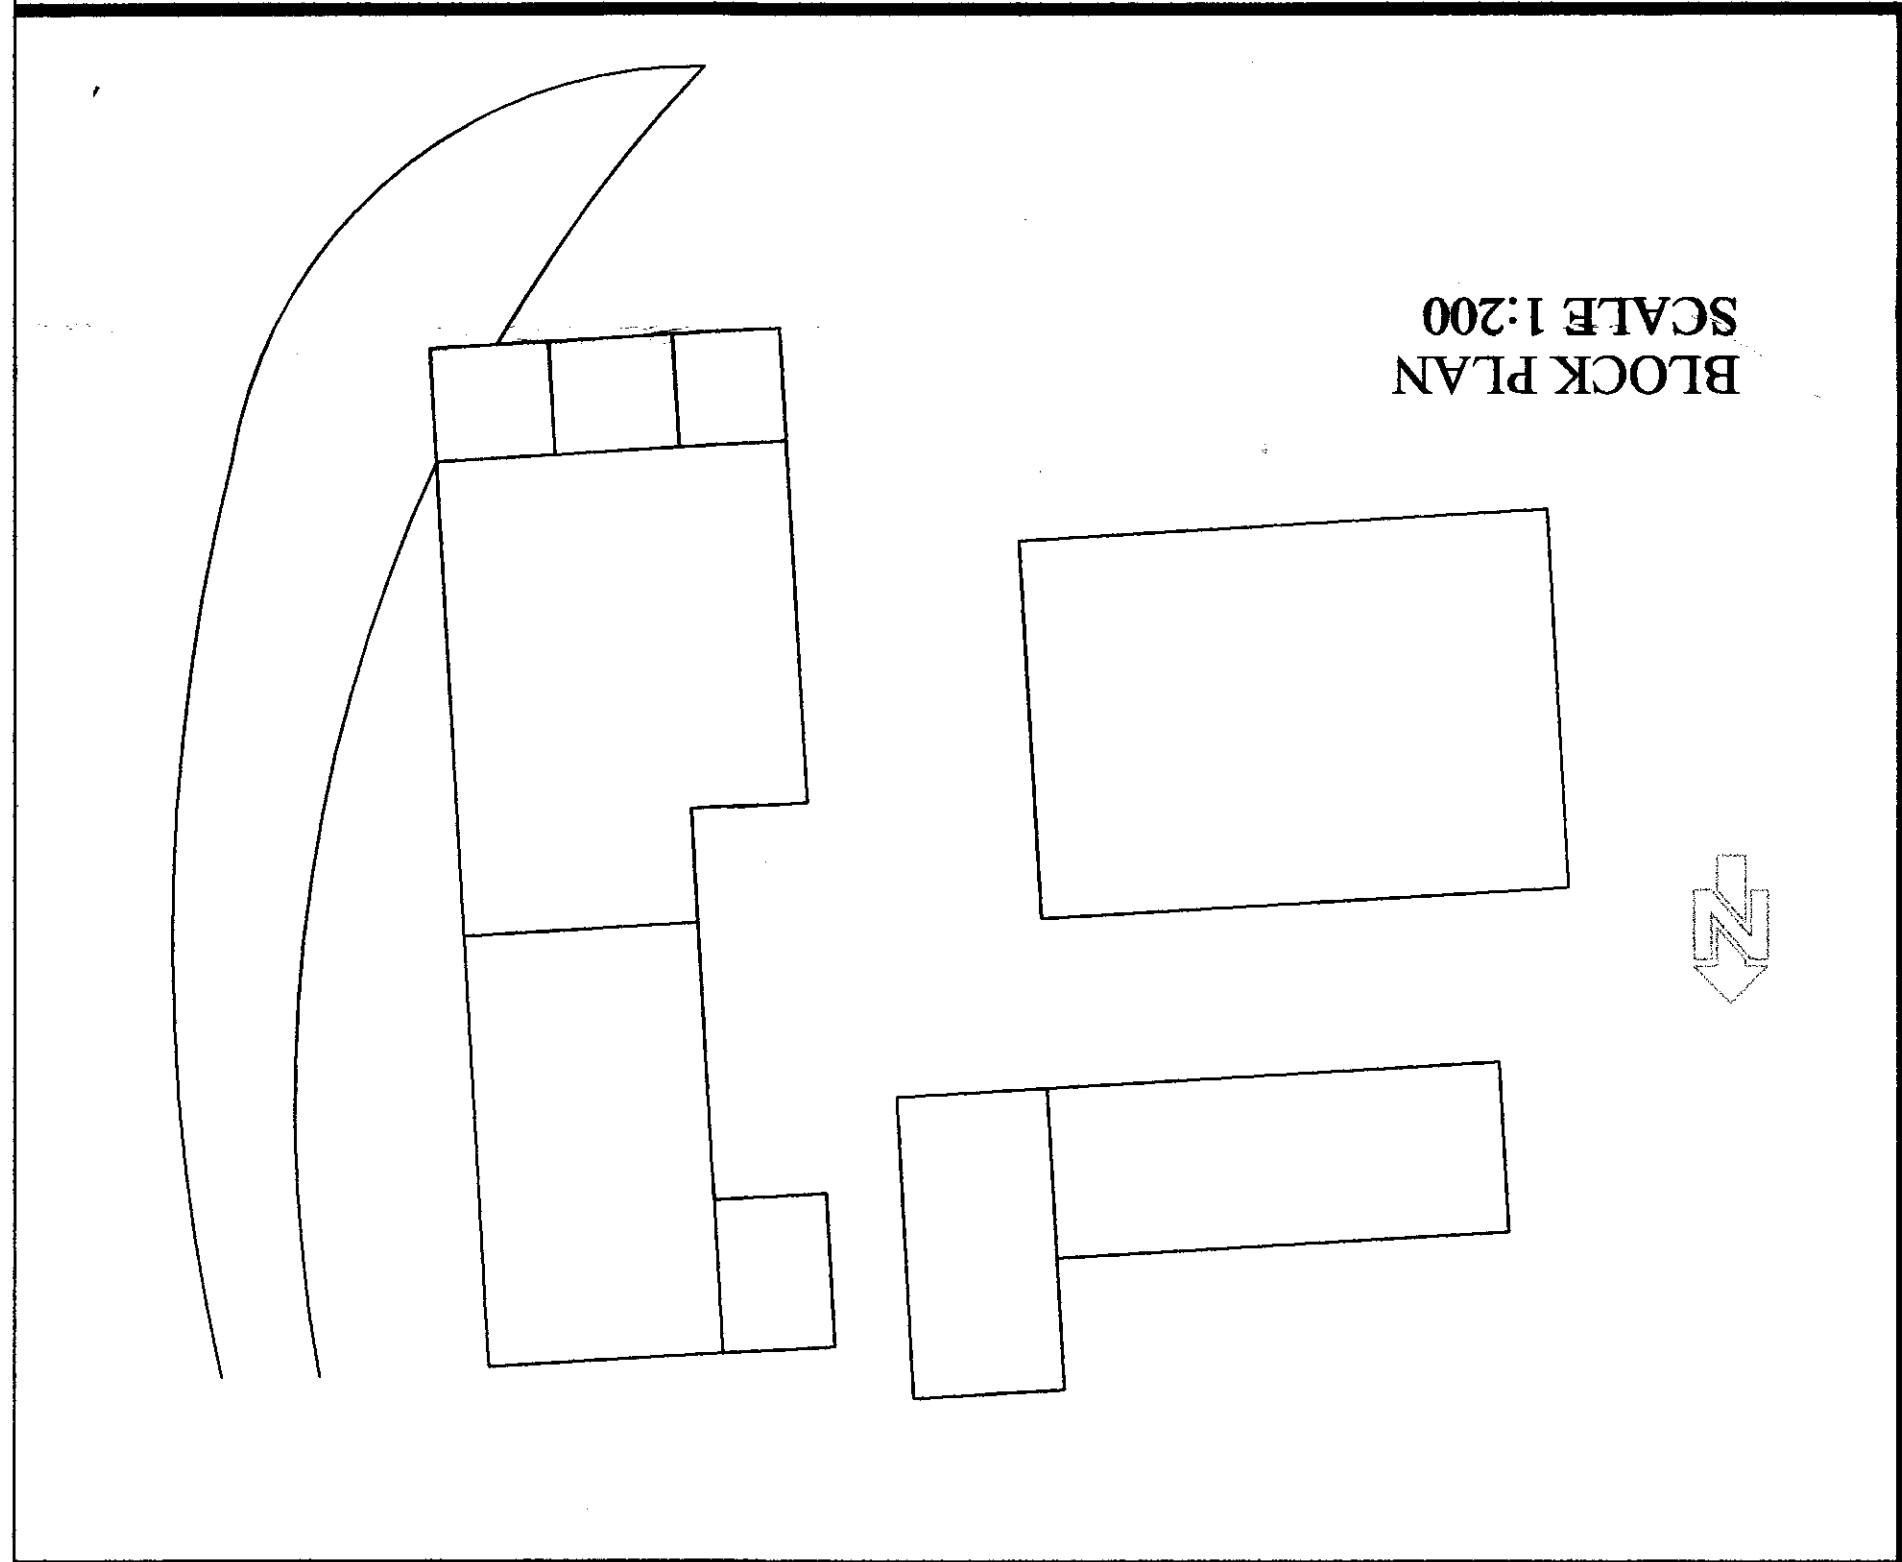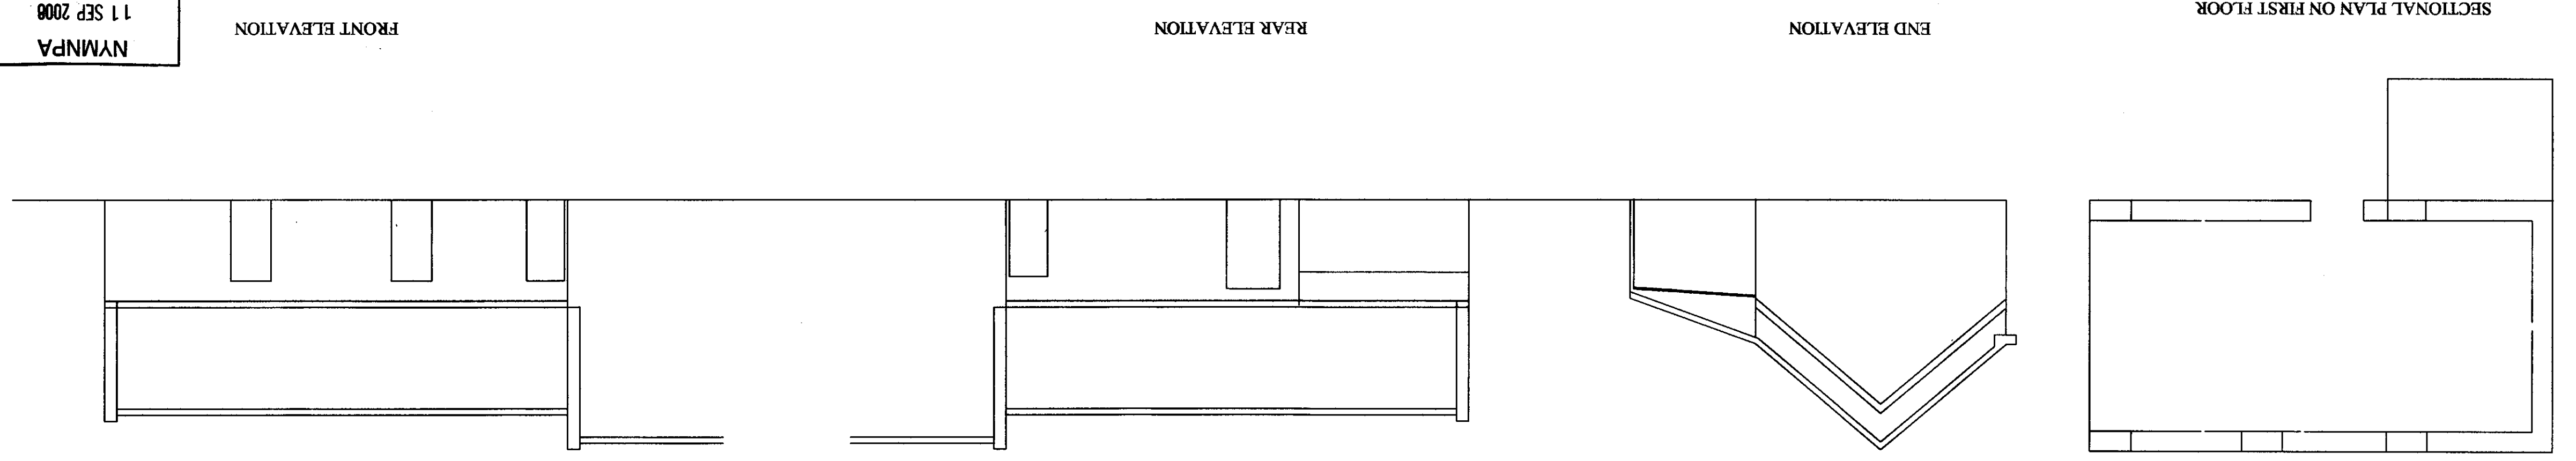

PROPOSED DEVELOPMENT

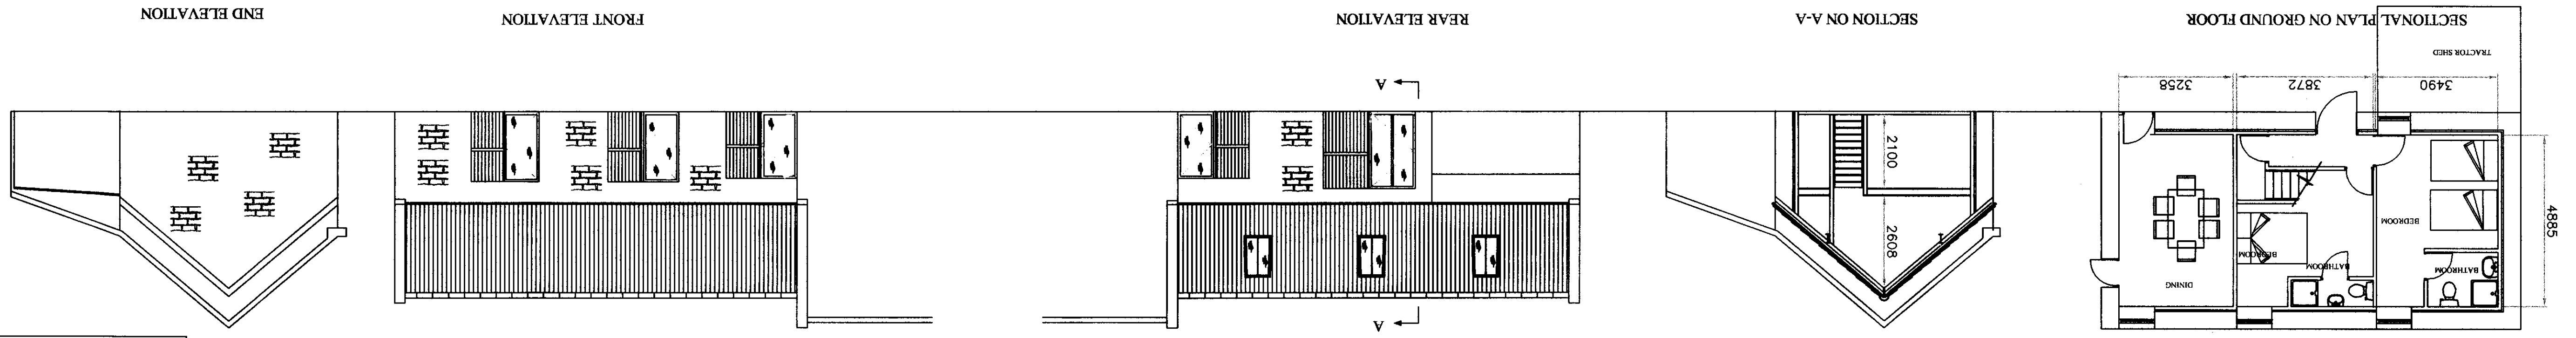

DO NOT SCALE FROM THIS DRAWING

AMENDED