Stephen J McGivern Building Consultant Melrose House Hinderwell TS13 5ES

Planning Dept North York Moors National Park The Old Vicarage Helmsley

10th July 2008

NYMNPA 11 JUL 2008

Dear Sir

PROPOSED DORMERS, THE COBLE, ROBIN HOODS BAY


Please find enclosed altered drawings related to the above application. As you will note the request to alter with regard to existing rooflights, glass cheeks and side hung casements have been complied with, however my Client is minded to persue the proposals as previous with regard to size and positioning.

We have taken due note of adjacent properties and feel the proposals are in sympathy with the existing building and will blend to the vicinity admirably.

We hope given the foregoing you can approve these amended proposals in due course.

Yours sincerely

S J McGivern

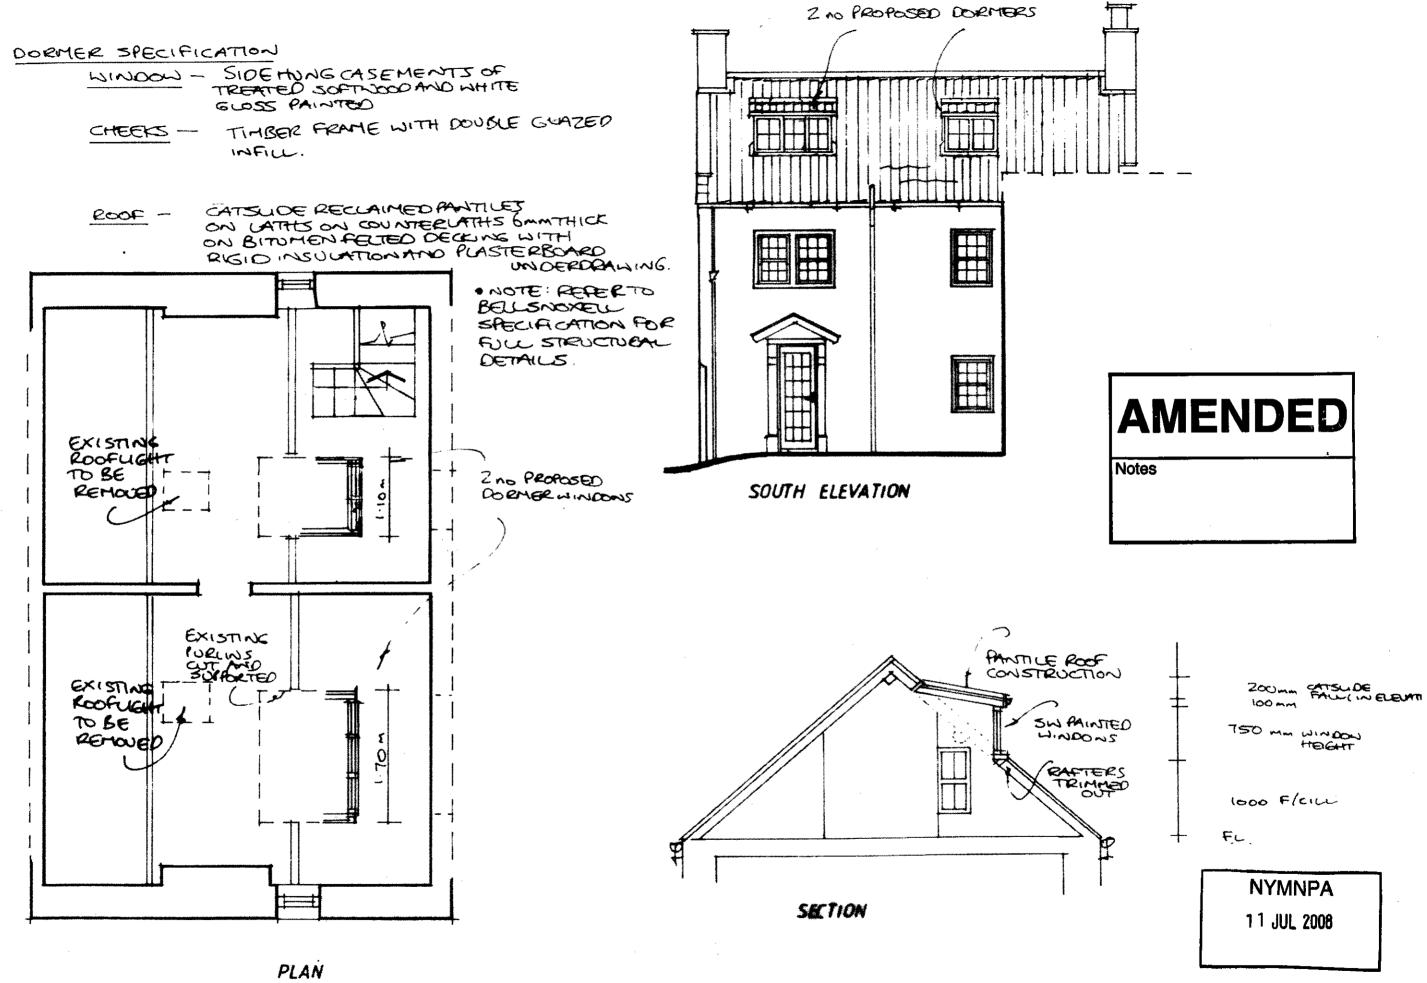

PROPOSED CAT SLIDE DORMERS at THE COBLE, ROBIN HOODS BAY for Mr & Mrs MACK PLAN, ELEVATION AND SECTION AS PROPOSED

Scales 1.50 (nlan and section) 1.75 (elevation)