


Cross Section AA' - Year 0
Scale 1:250

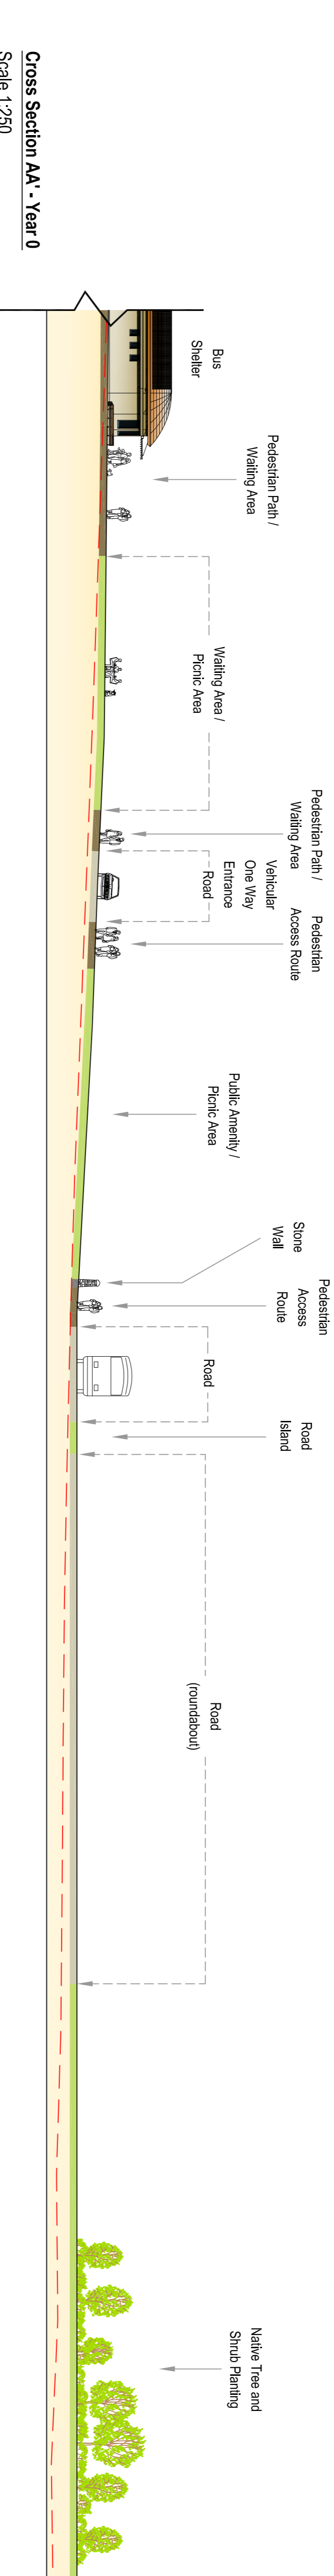

Cross Section AA' - Year 0
Scale 1:250

... continued



Cross Section BB' - Year 0
Scale 1:200

Cross Section CC' - Year 0
Scale 1:200