








-  Retention Category A
-  Retention Category B
-  Retention Category C
-  Retention Category R
-  Root Protection area (RPA)
-  Tree protection fence (To be adjusted as works progress.)

Tree Survey to BS 5837:2005.
Trees in relation to construction -
Recommendations

NYMNPA
27 OCT 2008



TREE PROTECTION FENCE DETAIL

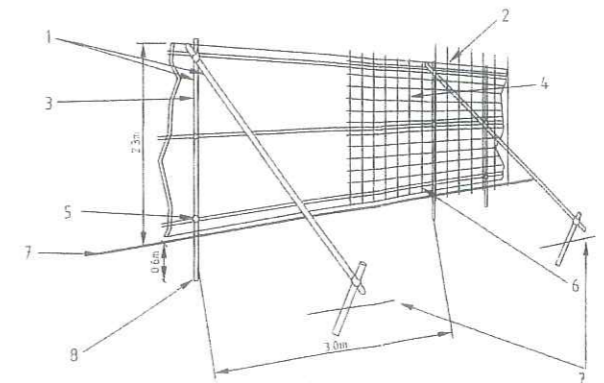

- 1 Standard scaffold poles
- 2 Uprights to be driven into the ground
- 3 Panels secured to uprights with wire ties and where necessary standard scaffold clamps
- 4 Weldmesh wired to the uprights and horizontals
- 5 Standard clamps
- 6 Wire twisted and secured on inside face of fencing to avoid snagging
- 7 Ground level
- 8 Approx. 0.6m driven into the ground



SMEEDEN FOREMAN

Project: Rathwaite Hall
Title: Arboricultural survey
Scale: 1:400 @ A0 / A5
Date: Oct 07
Project No: SFP 1249
Drawing No: S01