

## ADDITIONAL AMENDMENTS

- Amended layout of buildings/outside areas
- Additional background information
- Amended design
- Revised access arrangements
- Change of description of proposed development - as indicated on the previous page
- Change in site boundaries
- Other (as specified below)

The Willows

low Newbiggen North


Airdrie

Whitby

Dear Ailsa,

As requested please find enclosed revised plans showing altered glue positions. If you require further information please contact me.



Yours faithfully

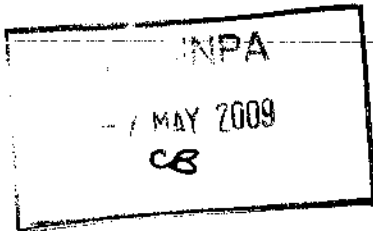

NYMNPA  
- 7 MAY 2009

**AMENDED**


Notes

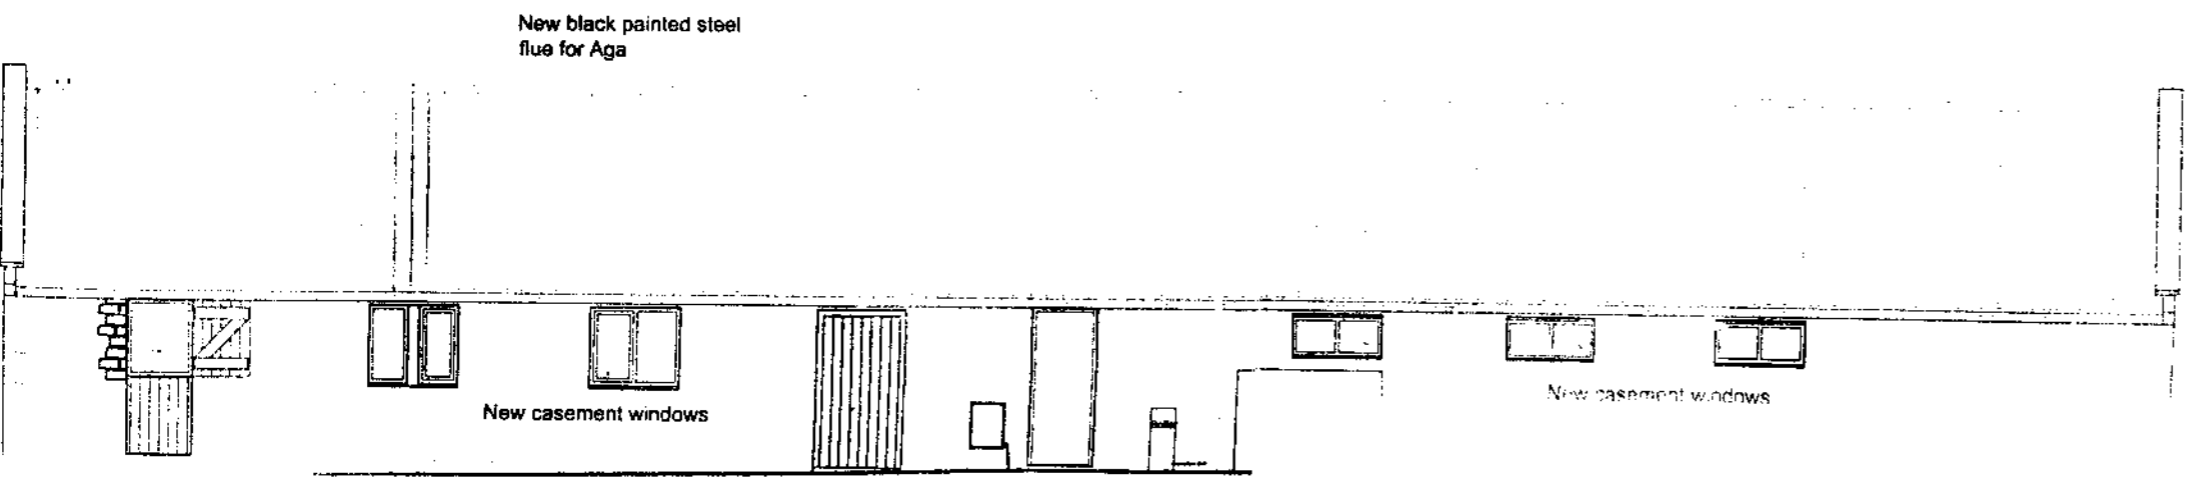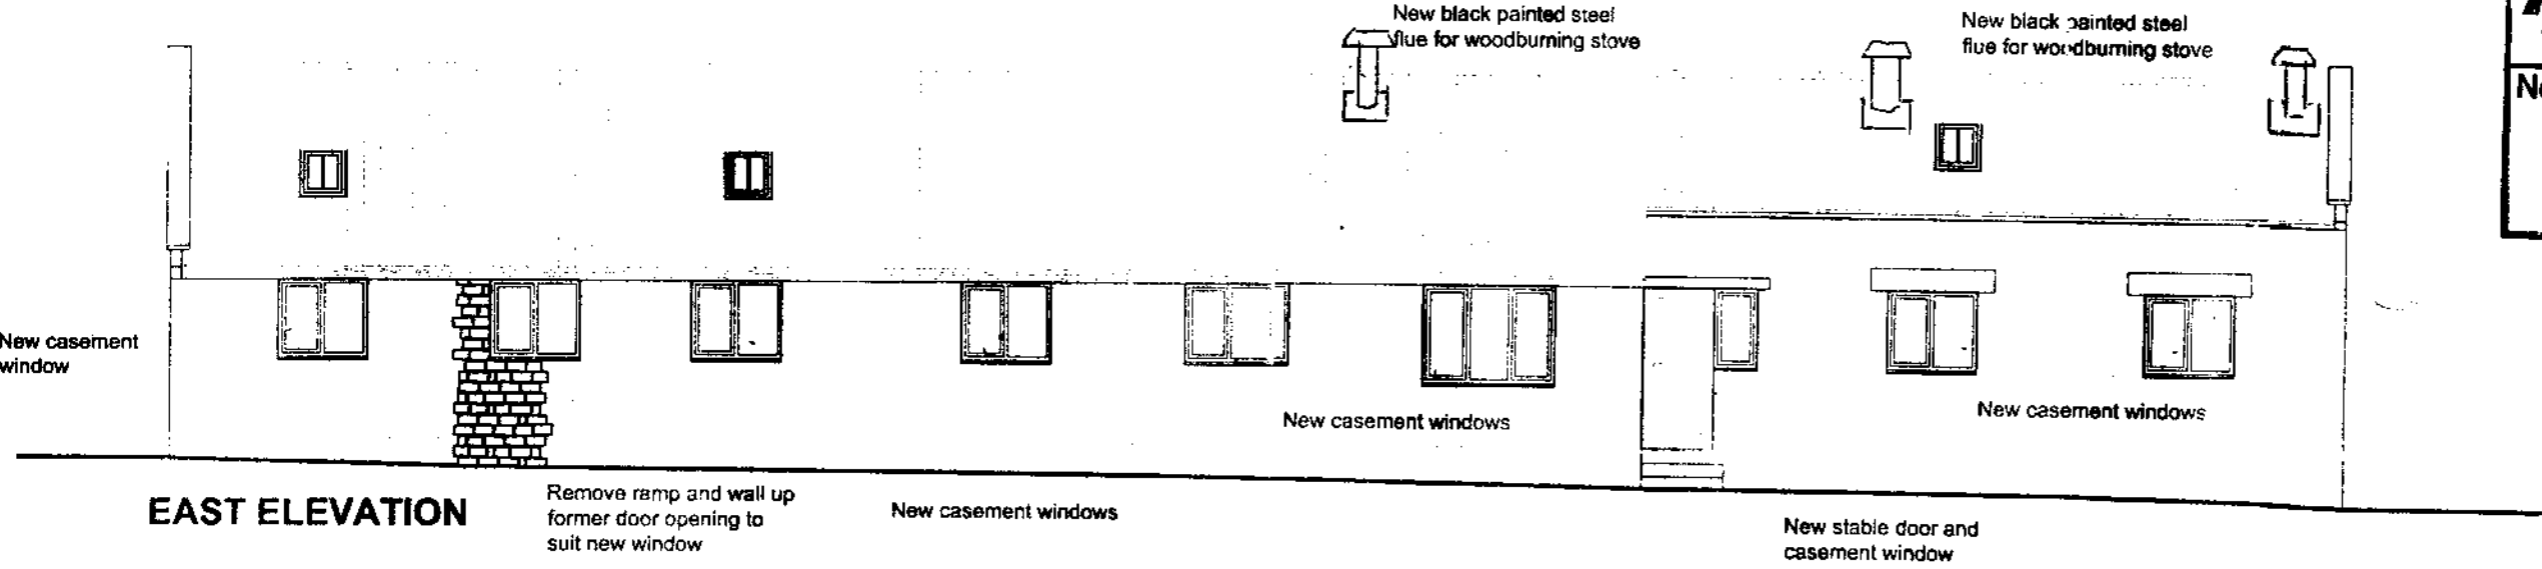

MINPA  
- 7 MAY 2009

**AMENDED**

Notes

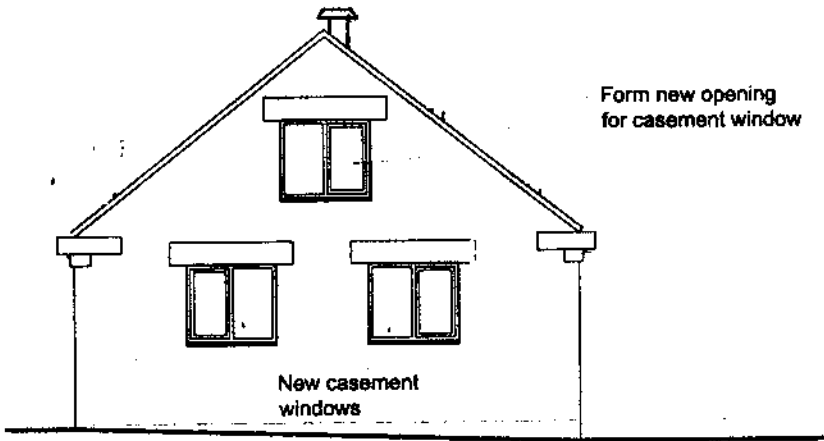

**SOUTH ELEVATION**

