


ADDITIONAL AMENDMENTS

- Amended layout of buildings/outside areas
- Additional background information
- Amended design
- Revised access arrangements
- Change of description of proposed development - as indicated on the previous page
- Change in site boundaries
- Other (as specified below)

NYANPA
-2 Dec 09


Whitegate Bungalow

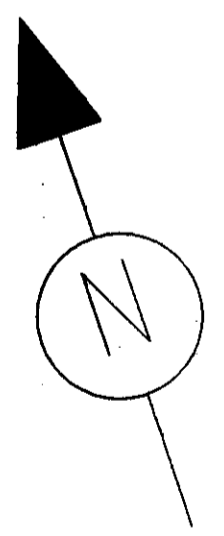


AMENDED
Notes

C. A. HALL		ARCHITECTURAL SERVICES
ARCHITECTURAL SERVICES	COMMERCIAL & DOMESTIC	BUILDING SERVICES
64A NELSON STREET SCARBOROUGH YO12 7SZ		
TELE: 01723 507846	E-MAIL: chris@chrishallarchitecturalservices.co.uk	
FAX: 01723 507846	WEBSITE: WWW.CHRISHALLARCHITECTURALSERVICES.CO.UK	
MOBILE: 01970252338		
CLIENT	MR G HILL / WHITEGATES BUNGALOW BUNGALOW	
PROJECT	NEW TIMBER FRAMED BUNGALOW	
DRAWING	PROPOSED BLOCK PLAN	
SCALE	1/200	DATE 30/11/09 DRAWN NUMBER 00/05A


NYMNP
- 2 DEC 2009

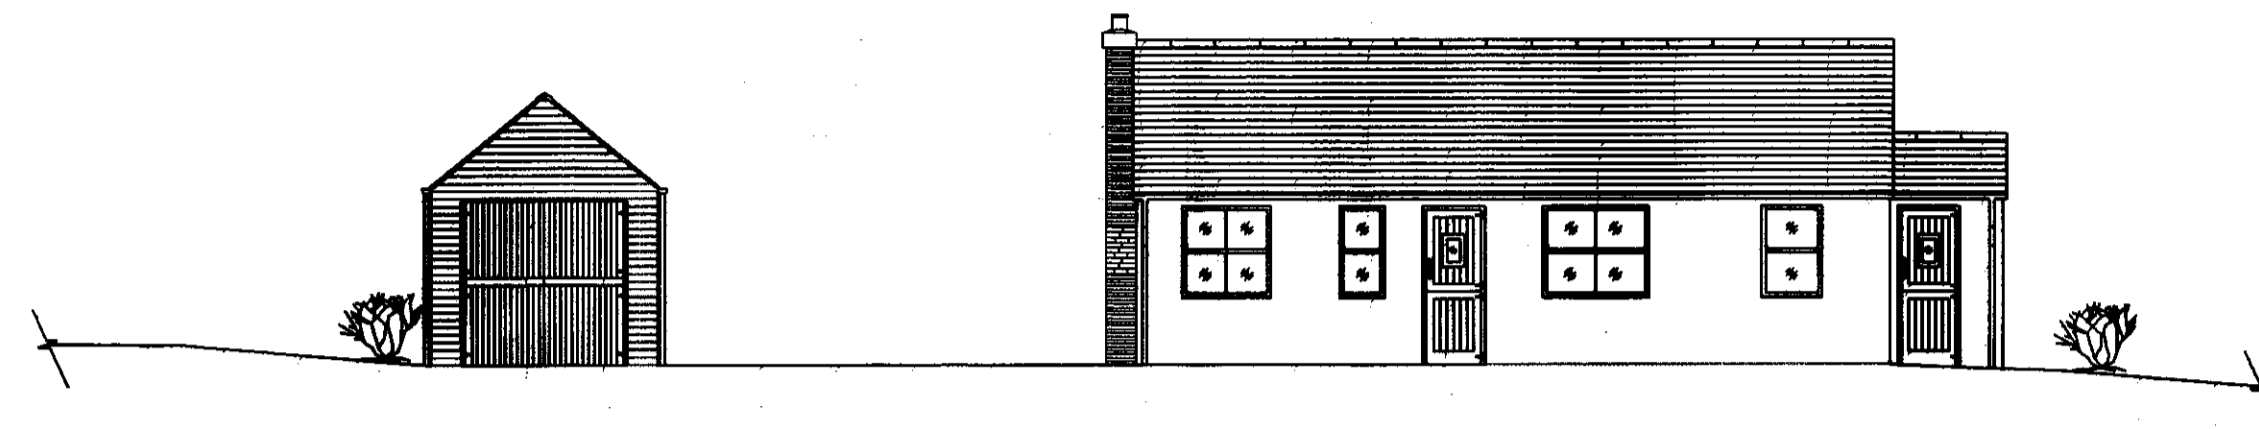


PROPOSED NORTHERN ELEVATION

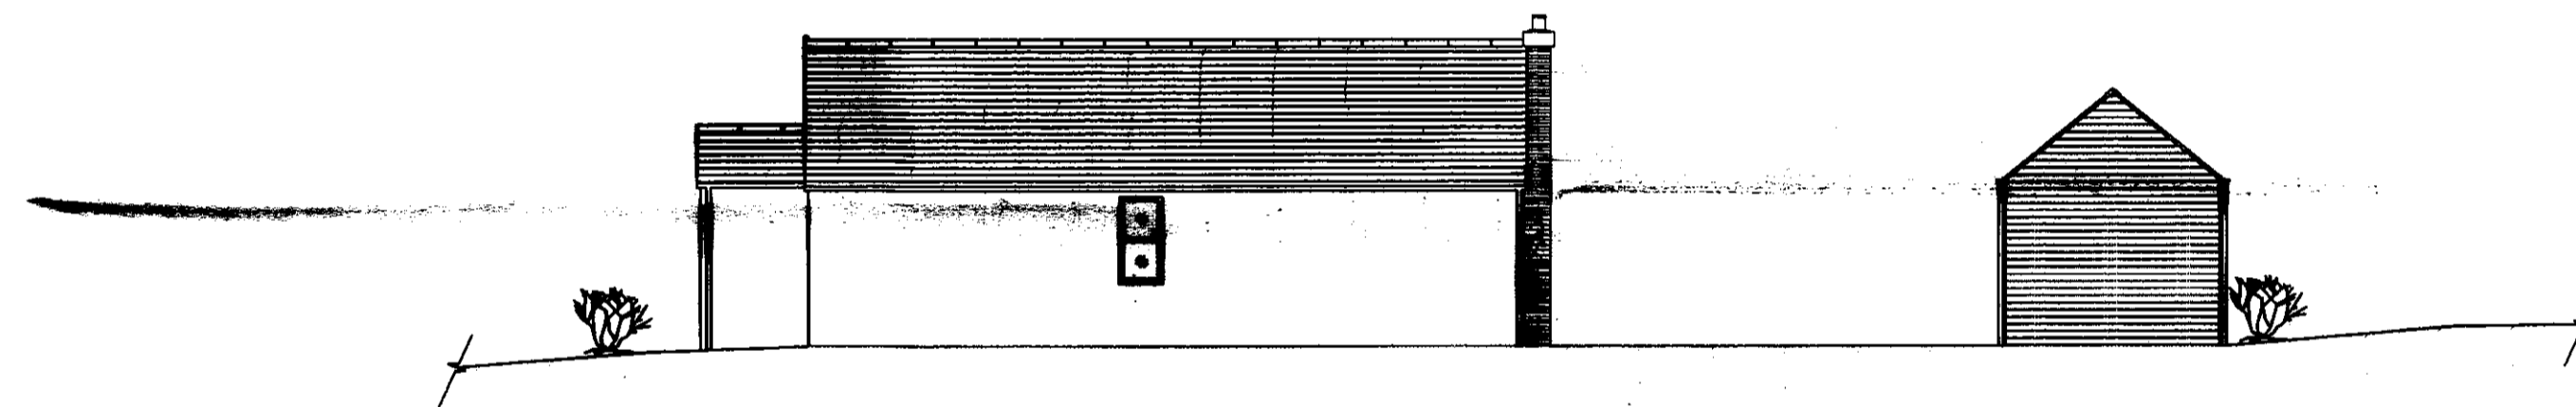

PROPOSED SOUTHERN ELEVATION

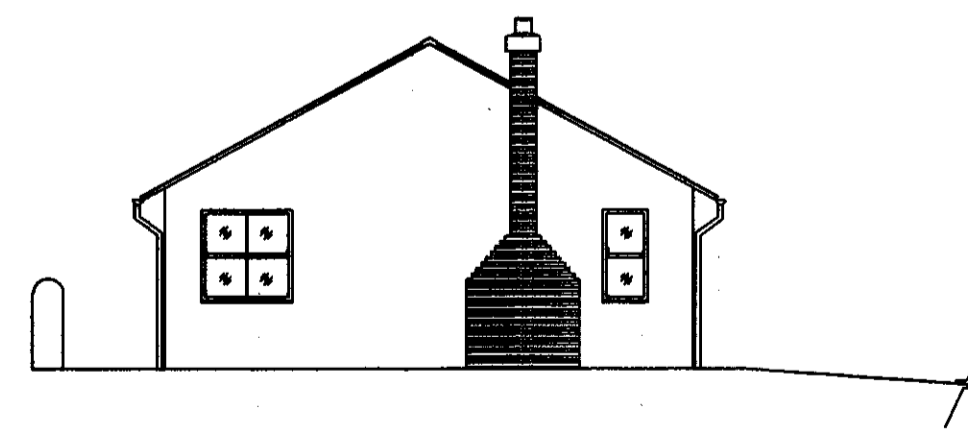

PROPOSED WESTERN ELEVATION

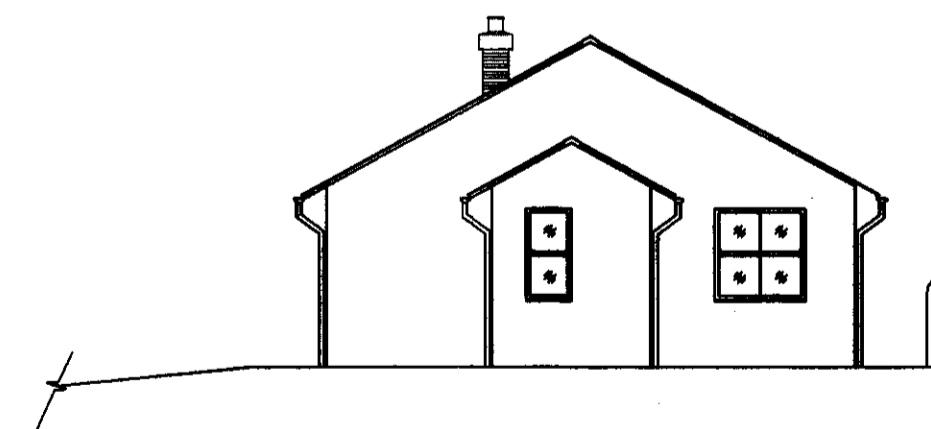

PROPOSED EASTERN ELEVATION

AMENDED
Notes

C. A. HALL		ARCHITECTURAL SERVICES
ARCHITECTURAL SERVICES	COMMERCIAL & DOMESTIC	BUILDING SERVICES
64A NELSON STREET SCARBOROUGH YO12 1SZ		
TELE: 01723 507046	E-MAIL: chris@chrishallarchitecturalservices.co.uk	
FAX: 01723 507046	WEBSITE: WWW.CHRISHALLARCHITECTURALSERVICES.CO.UK	
MOBILE: 01970282338		
CLIENT	MR G HILL / WHITEGATES BUNGALOW STAINTONDALE	
PROJECT	NEW TIMBER FRAMED BUNGALOW	
DRAWING	PROPOSED ELEVATIONS	
SCALE	1/100	DATE 30/11/09 DRAWN NUMBER 00/06

NYMNP
2 Dec 2009



AMENDED
Notes

C. A. HALL		ARCHITECTURAL SERVICES
ARCHITECTURAL SERVICES	COMMERCIAL & DOMESTIC	BUILDING SERVICES
64B WILSON STREET SCARBOROUGH YO12 1SE		
TEL: 01723 501946	E-MAIL: chris@chrisahallarchitecturalservices.co.uk	
FAX: 01723 501946	WEBSITE: WWW.CHRISAHALLARCHITECTURALSERVICES.CO.UK	
MOBILE: 0191 0262338		
CLIENT	MR G HILL / WHITEGATES BUNGALOW STAINTONDALE	
PROJECT	NEW TIMBER FRAMED BUNGALOW	
DRAWING	PROPOSED FLOOR LAYOUTS	
SCALE	1/50	DATE 30/11/09 DRAWN NUMBER 00/03A

TRACK