



NYMNP
16 DEC 2009

Levels shown are metric to TBM.


**New dwelling at High Farm, Newholm,
for E & M Ambler
Survey plan.**
Mike Swinglehurst, Architect. The Stables, Wigman Hall, Crockey Hill, York YO19 4SQ.
 Tel. [REDACTED] Fax. [REDACTED] E-mail. [REDACTED]

**Drg. 9102.11.
Scale 1:100.**




NYMNP
16 DEC 2009

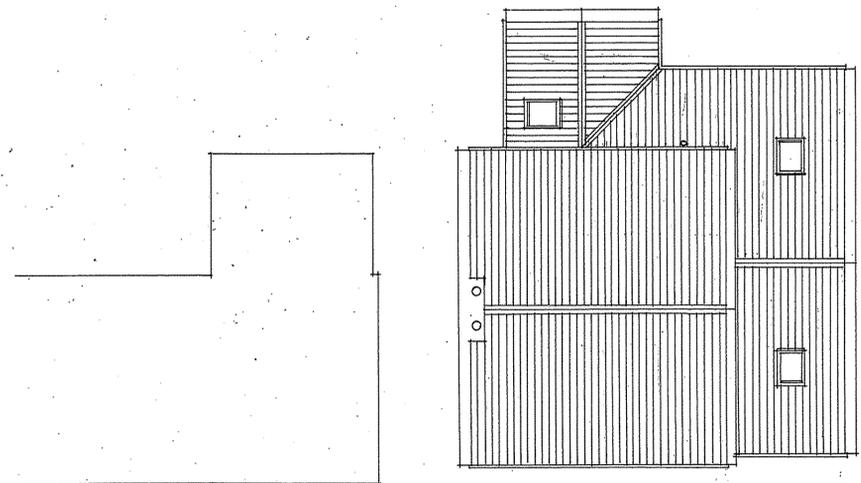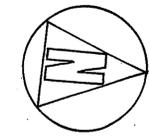

ROOF PLAN

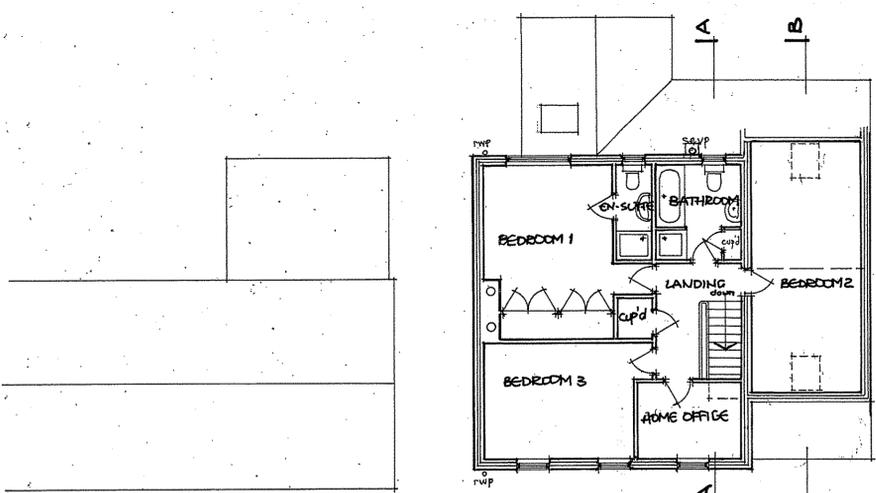

FIRST FLOOR PLAN

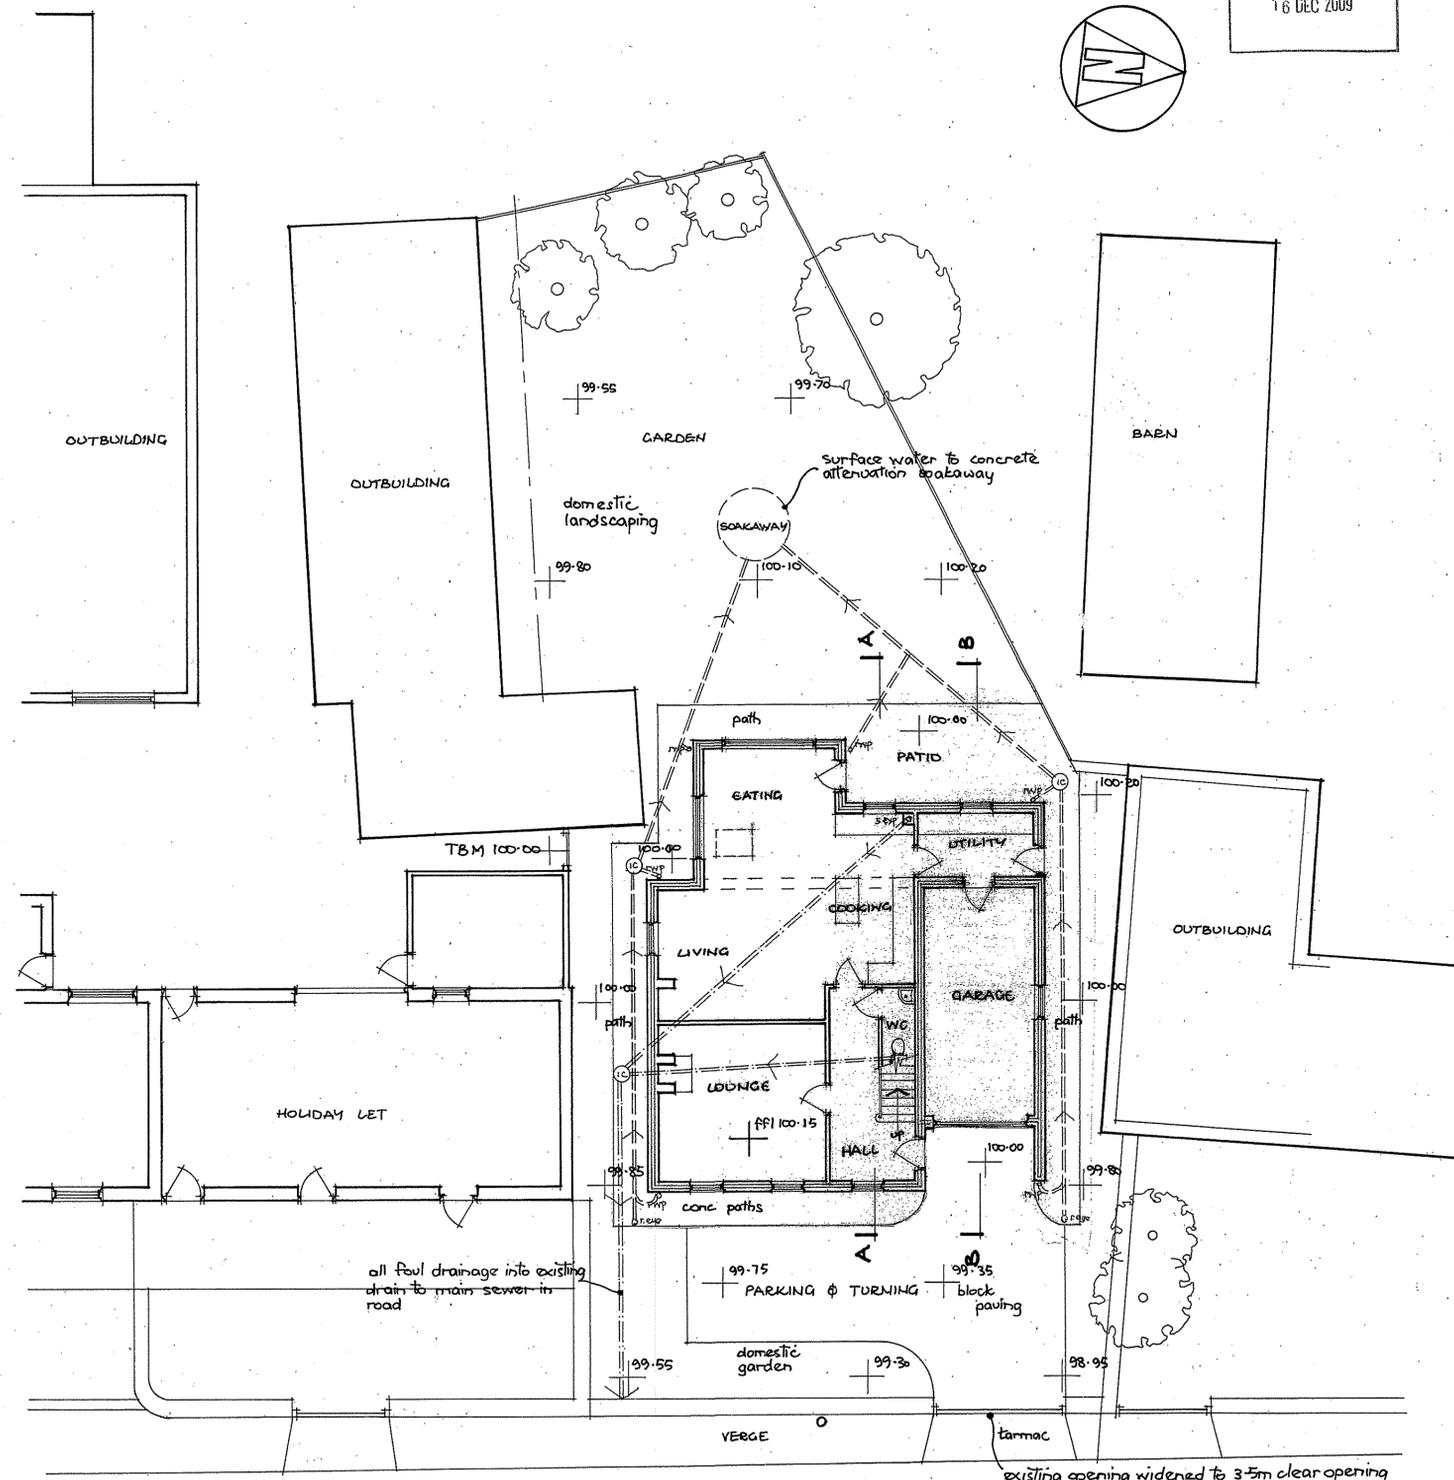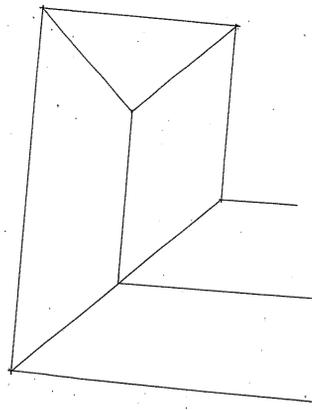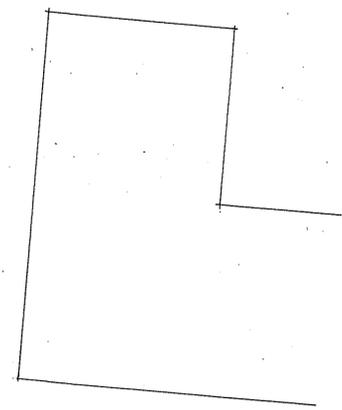

GROUND PLAN


Levels shown are metric to TBM

Revision A. Nov 09. Additional notes added.


New dwelling at High Farm, Newholm,
for E & M Ambler.
Scheme 2 plans.
Mike Swinglehurst, Architect. The Stables, Wigman Hall, Crockey Hill, York YO19 4SQ.
Tel. [redacted] Fax. [redacted] E-mail. [redacted]

Drg. 9102.04.A.
Scale 1:100.

NYMNP
16 DEC 2009

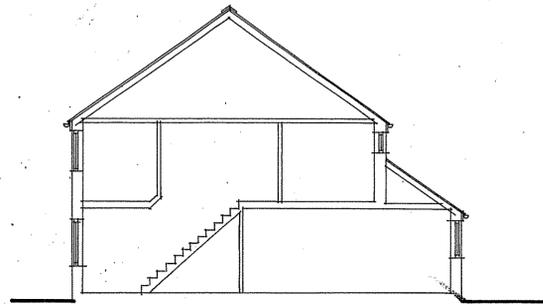

SECTION A-A

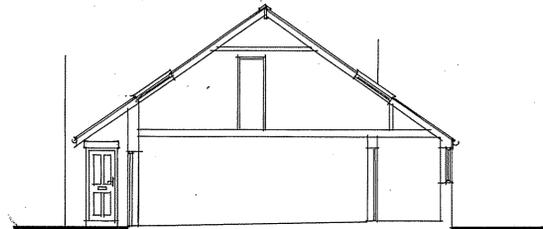


SECTION B-B



NORTH ELEVATION



WEST ELEVATION

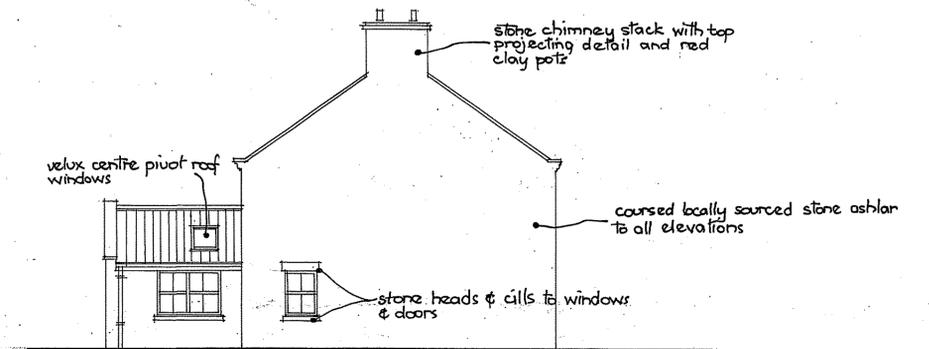

SOUTH ELEVATION



EAST ELEVATION

New dwelling at High Farm, Newholm,
for E & M Ambler.
Scheme 2 sections & elevations.
Mike Swinglehurst, Architect. The Stables, Wigman Hall, Crockey Hill, York YO19 4SQ.
Tel. [REDACTED] Fax. [REDACTED] E-mail. [REDACTED]

Drg. 9102.05.
Scale 1:100.

