
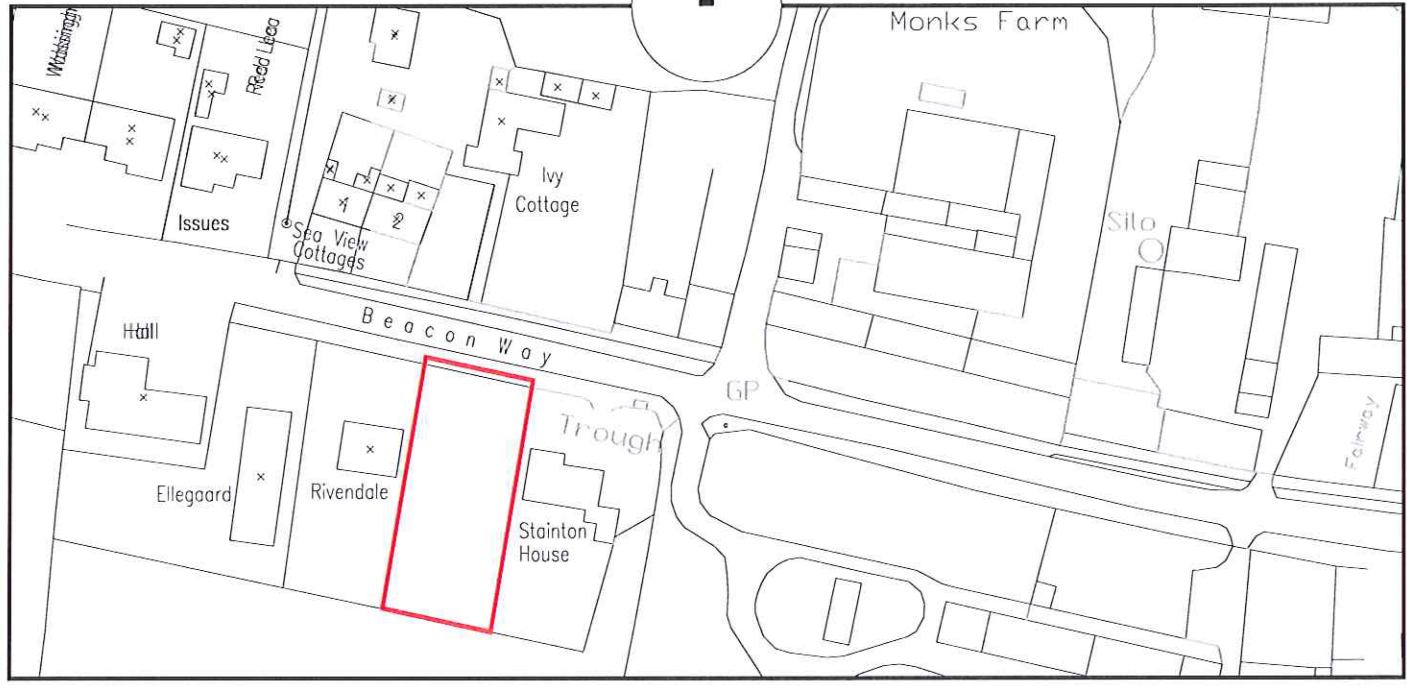


NYM / 2010 / 0890 / FL -

NYMNP
19 NOV 2010

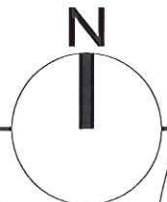

L O C A T I O N P L A N

1 : 1 2 5 0

b h d partnership Airy Hill Manor, Whitby, North Yorkshire, UK. YO21 1QB.		CLIENT: Mr D Wison			DRAWING TITLE: Location Plan		
		PROJECT: Proposed Dwelling Beacon Lane Sneaton			A4	DRN: NID	DATE: 16/11/10
					SCALE: 1:1250		ISSUE: PROVISIONAL
A	16/11/10	NID	ISSUE FOR APPROVAL				
REV	DATE	BY	AMENDMENT	CHKD	APVD	DRAWING NR: D9959-01	
						REV: A	