

DWG TITLE:
PROPOSED NEW HOUSE - SNEATON

DRAWING STATUS: PLANNING APPLICATION

DRAWN BY: JFD

DATE: 04.08.01

REVISION: N/A

| | |
|--|--|
| | |
| | |
| | |
| | |
| | |
| | |
| | |
| | |
| | |
| | |

PROJECT DETAILS:

APPLICANT: MR M. WILSON
 TEL: 01947 811540 (H)
 07866 98508 (M)

MATERIALS:

ROOF- CLAY PAN TILE TO MAIN ROOF
 ROSEMARY TILE TO ENTRANCE PORCH










WALLS- COURSED DRESSED FACE STONE WITH DRESSED COPING STONES TO THE HEAD OF EACH GABLE

WINDOWS- UPVC DOUBLE GLAZED WINDOW UNITS

DOORS- STAINED HARDWOOD PANELLED DOORS

EAVES- WHITE PVC FASCIA TO BE FITTED TO BOTH MAIN & GARAGE ROOFS

RAINWATER GOODS- BLACK PLASTIC DOWN PIPES AND HALF ROUND GUTTER SECTION FIXED BACK TO STAINED SOFTWOOD FASCIA

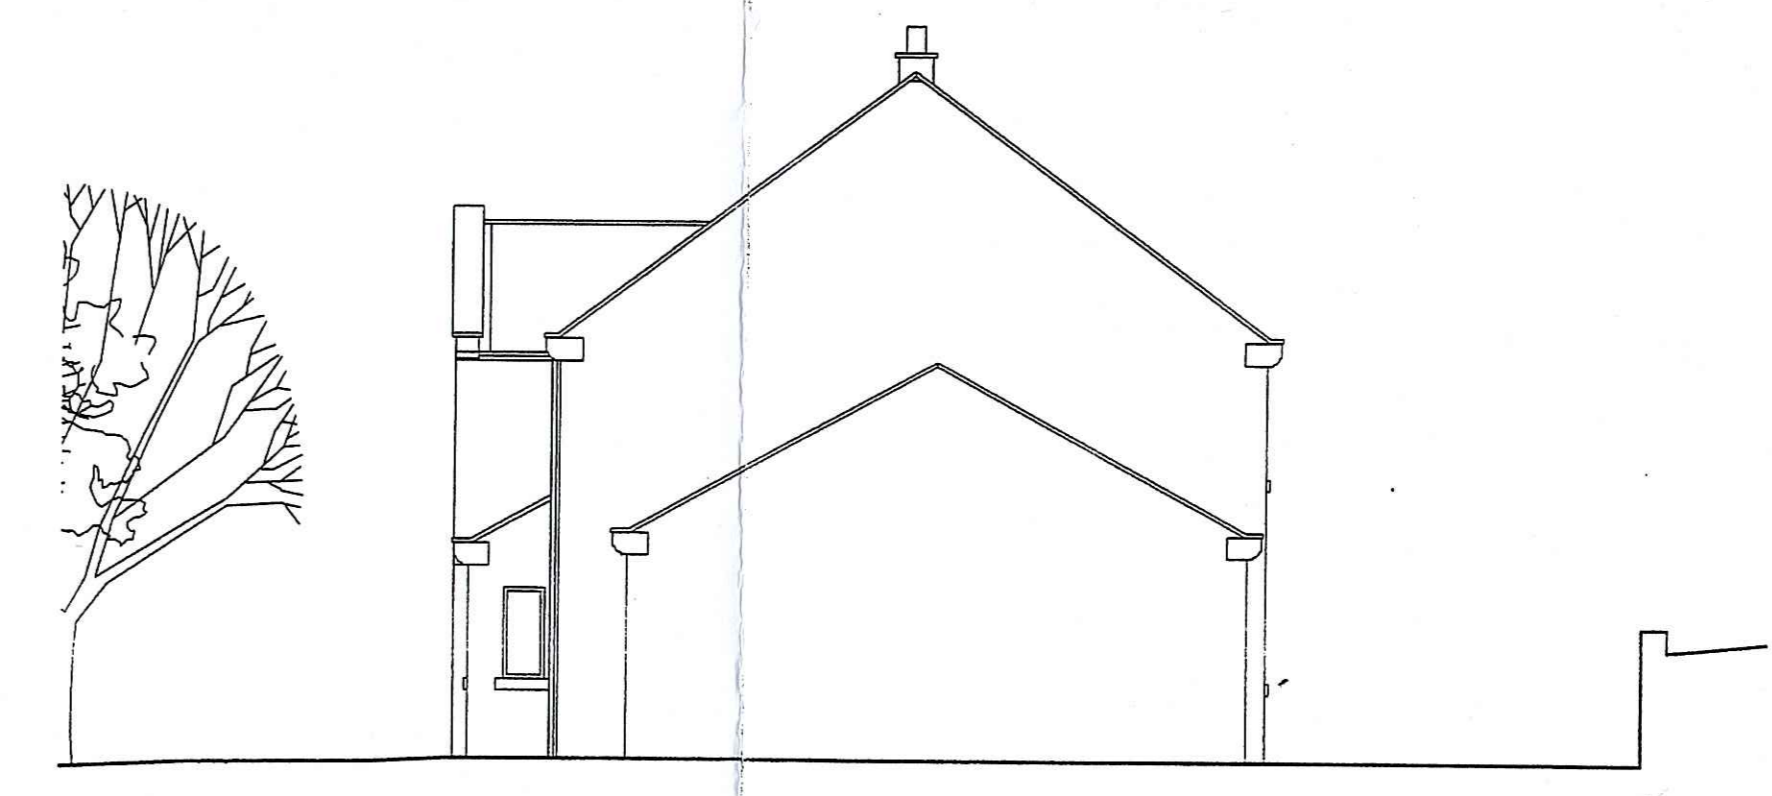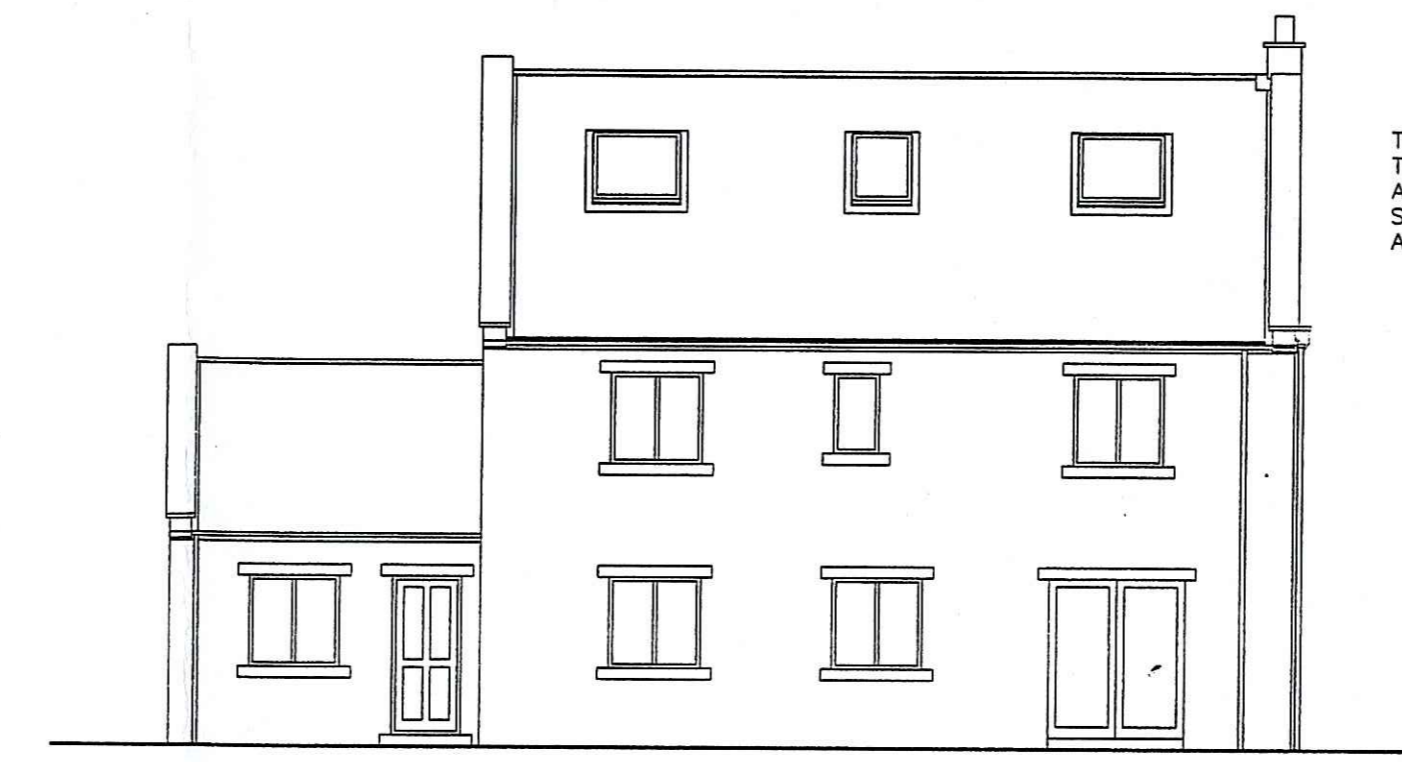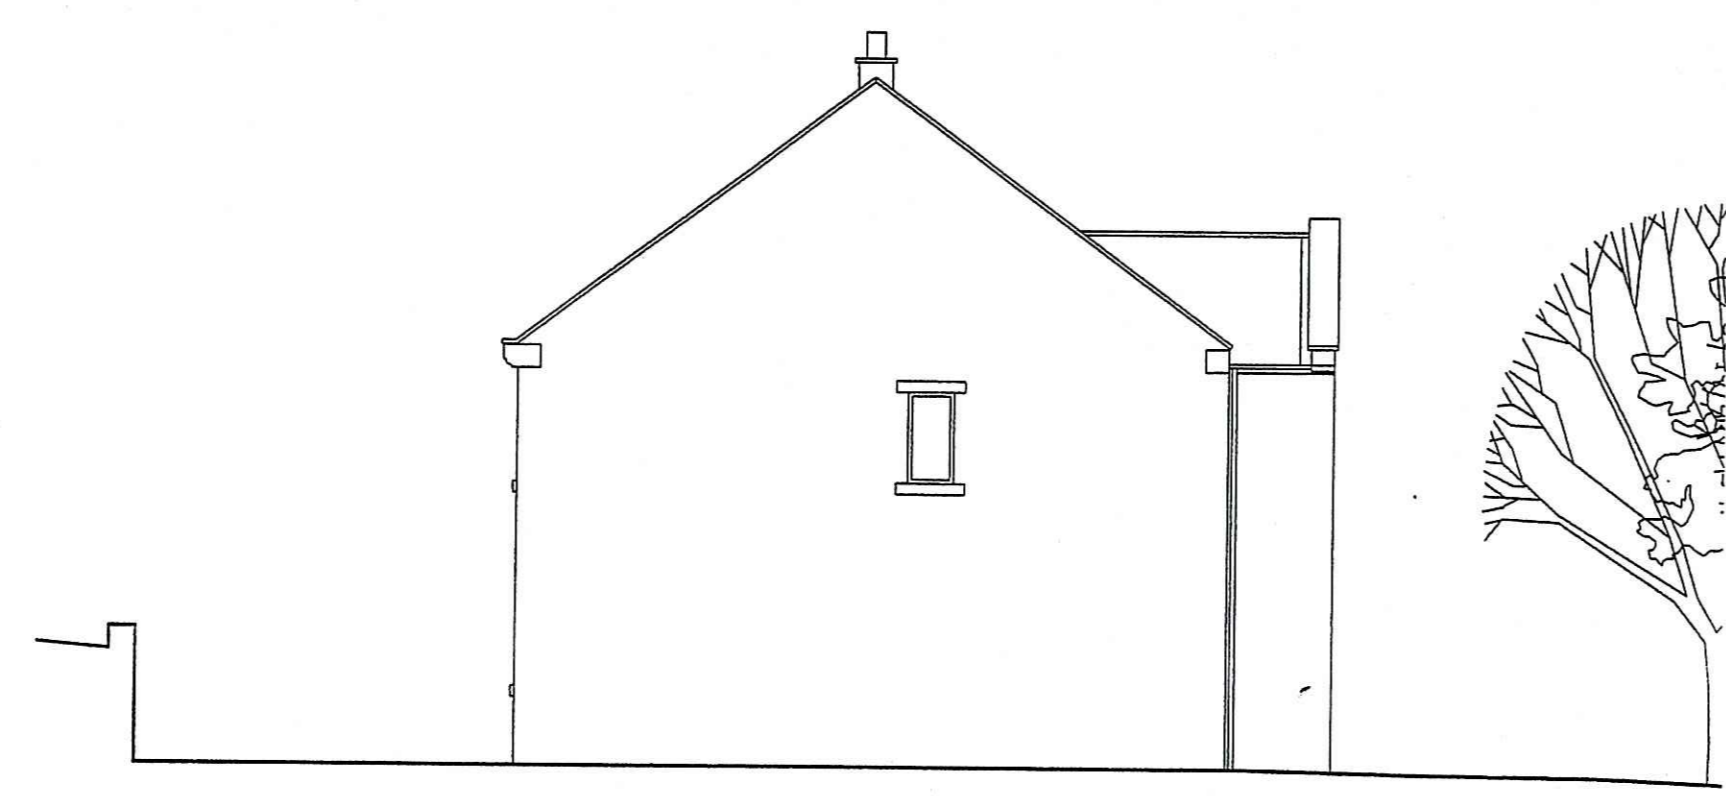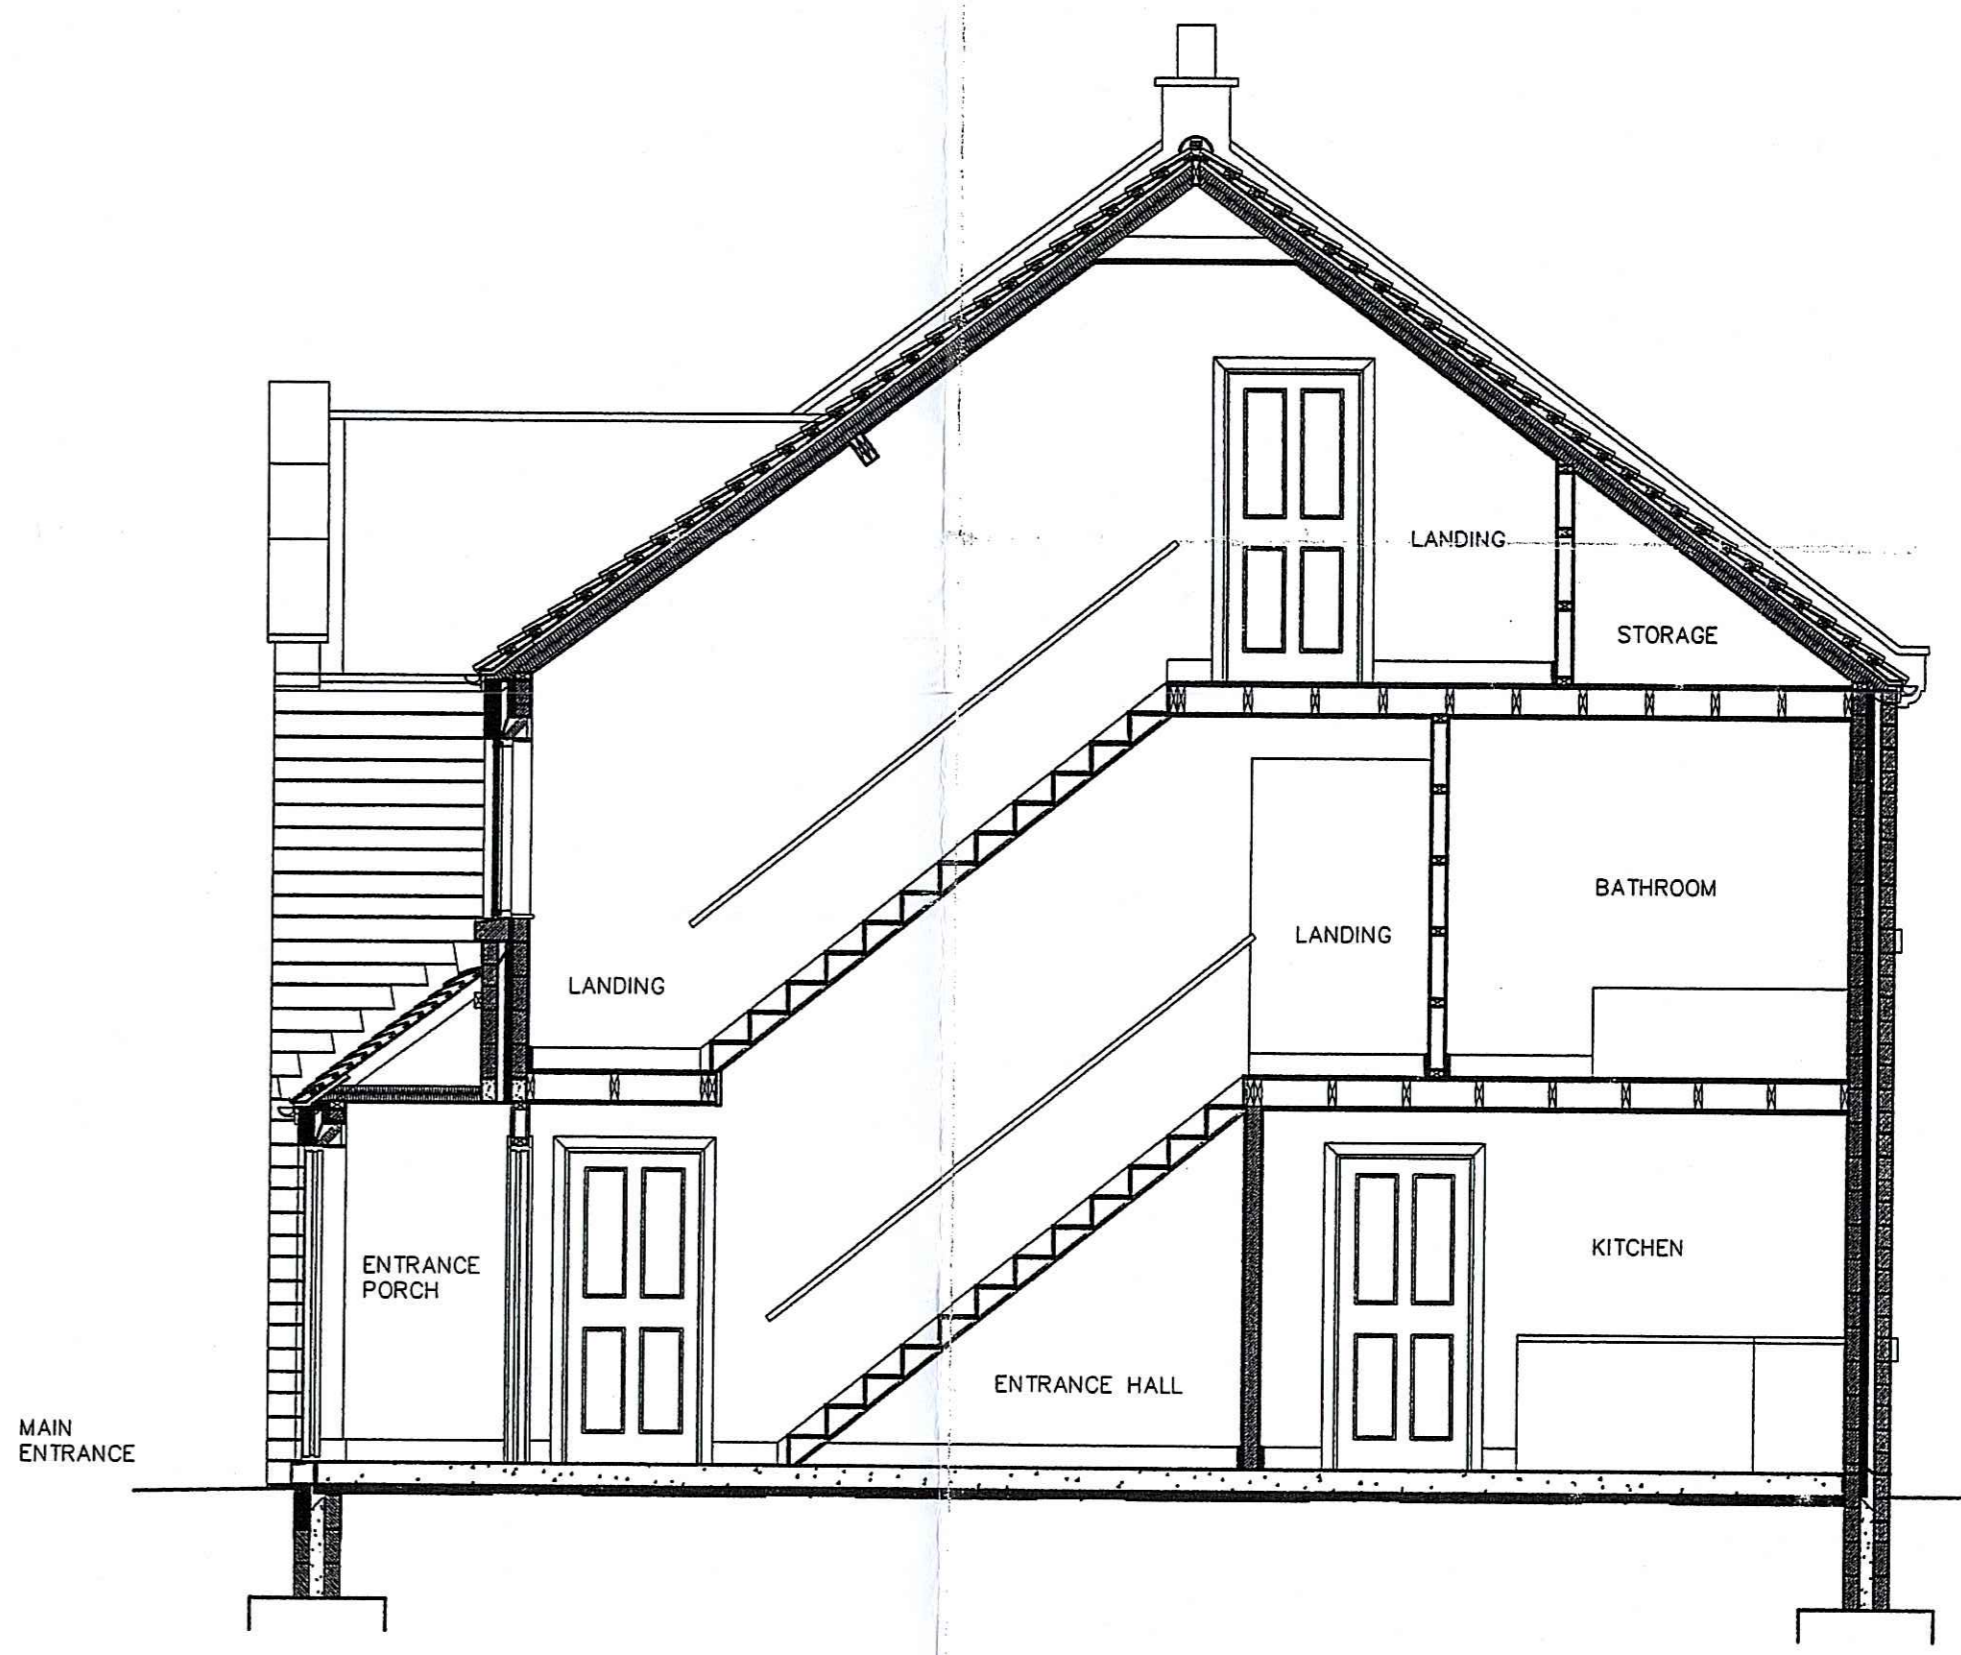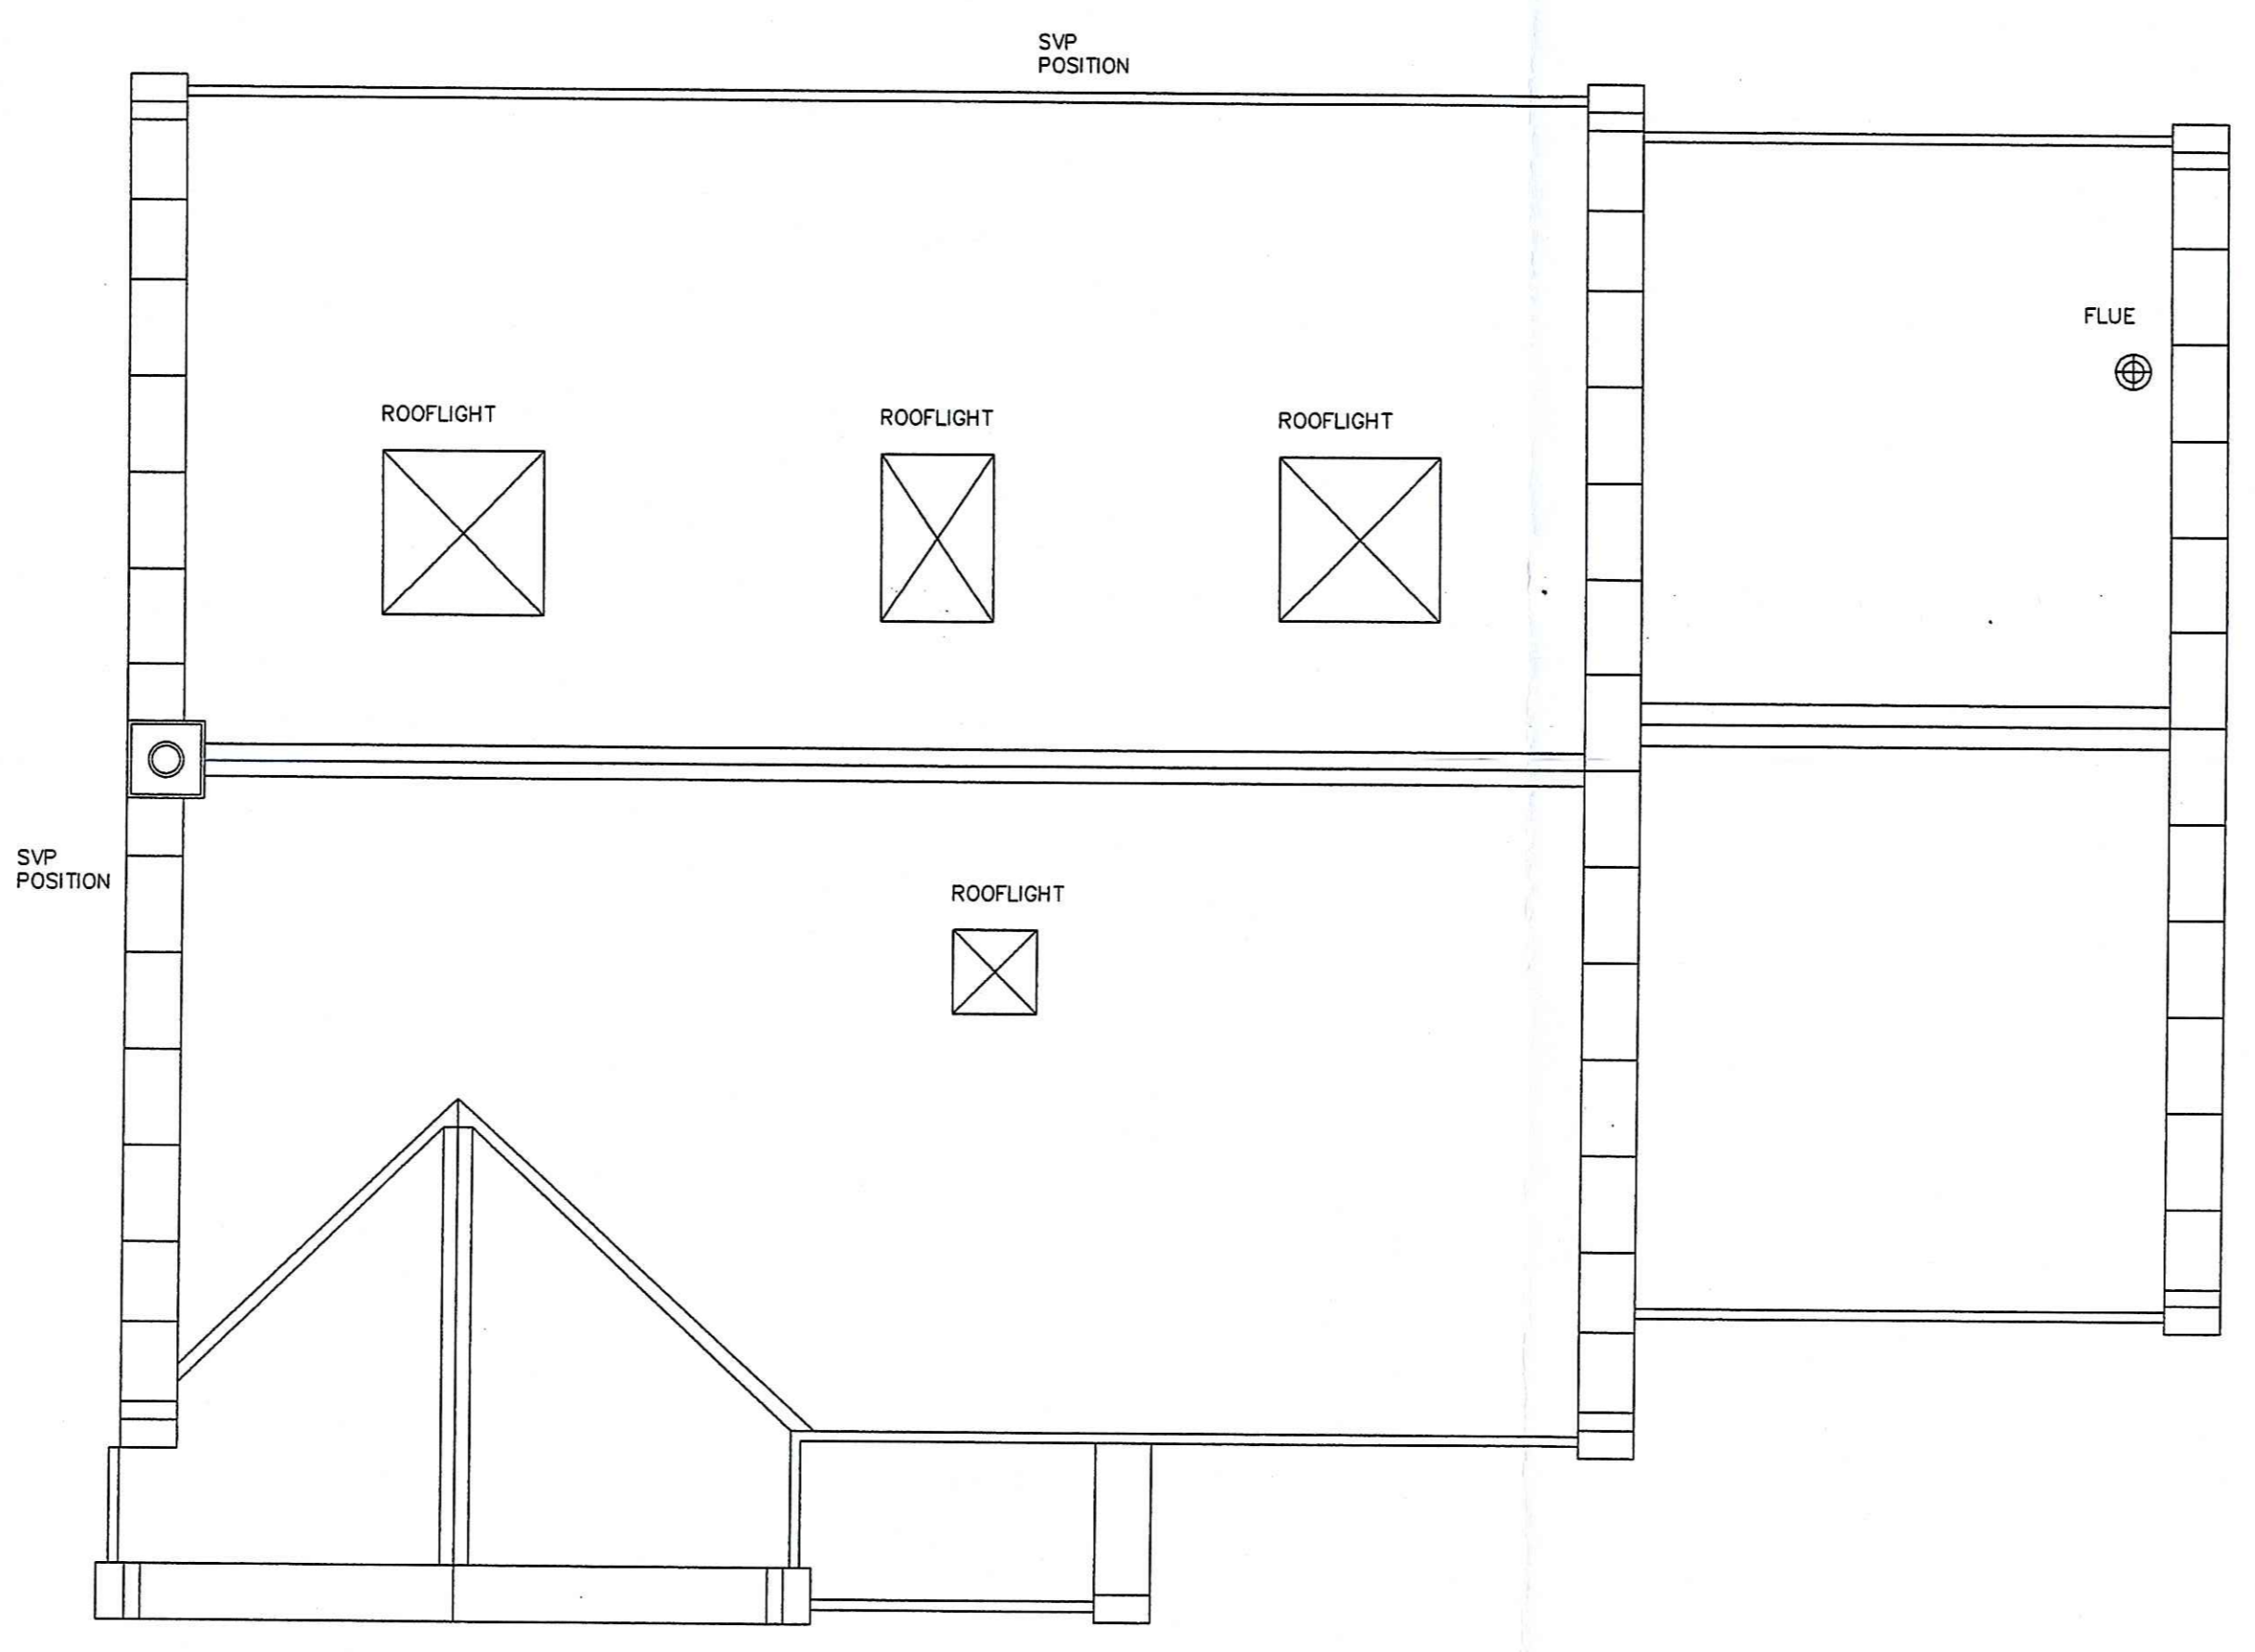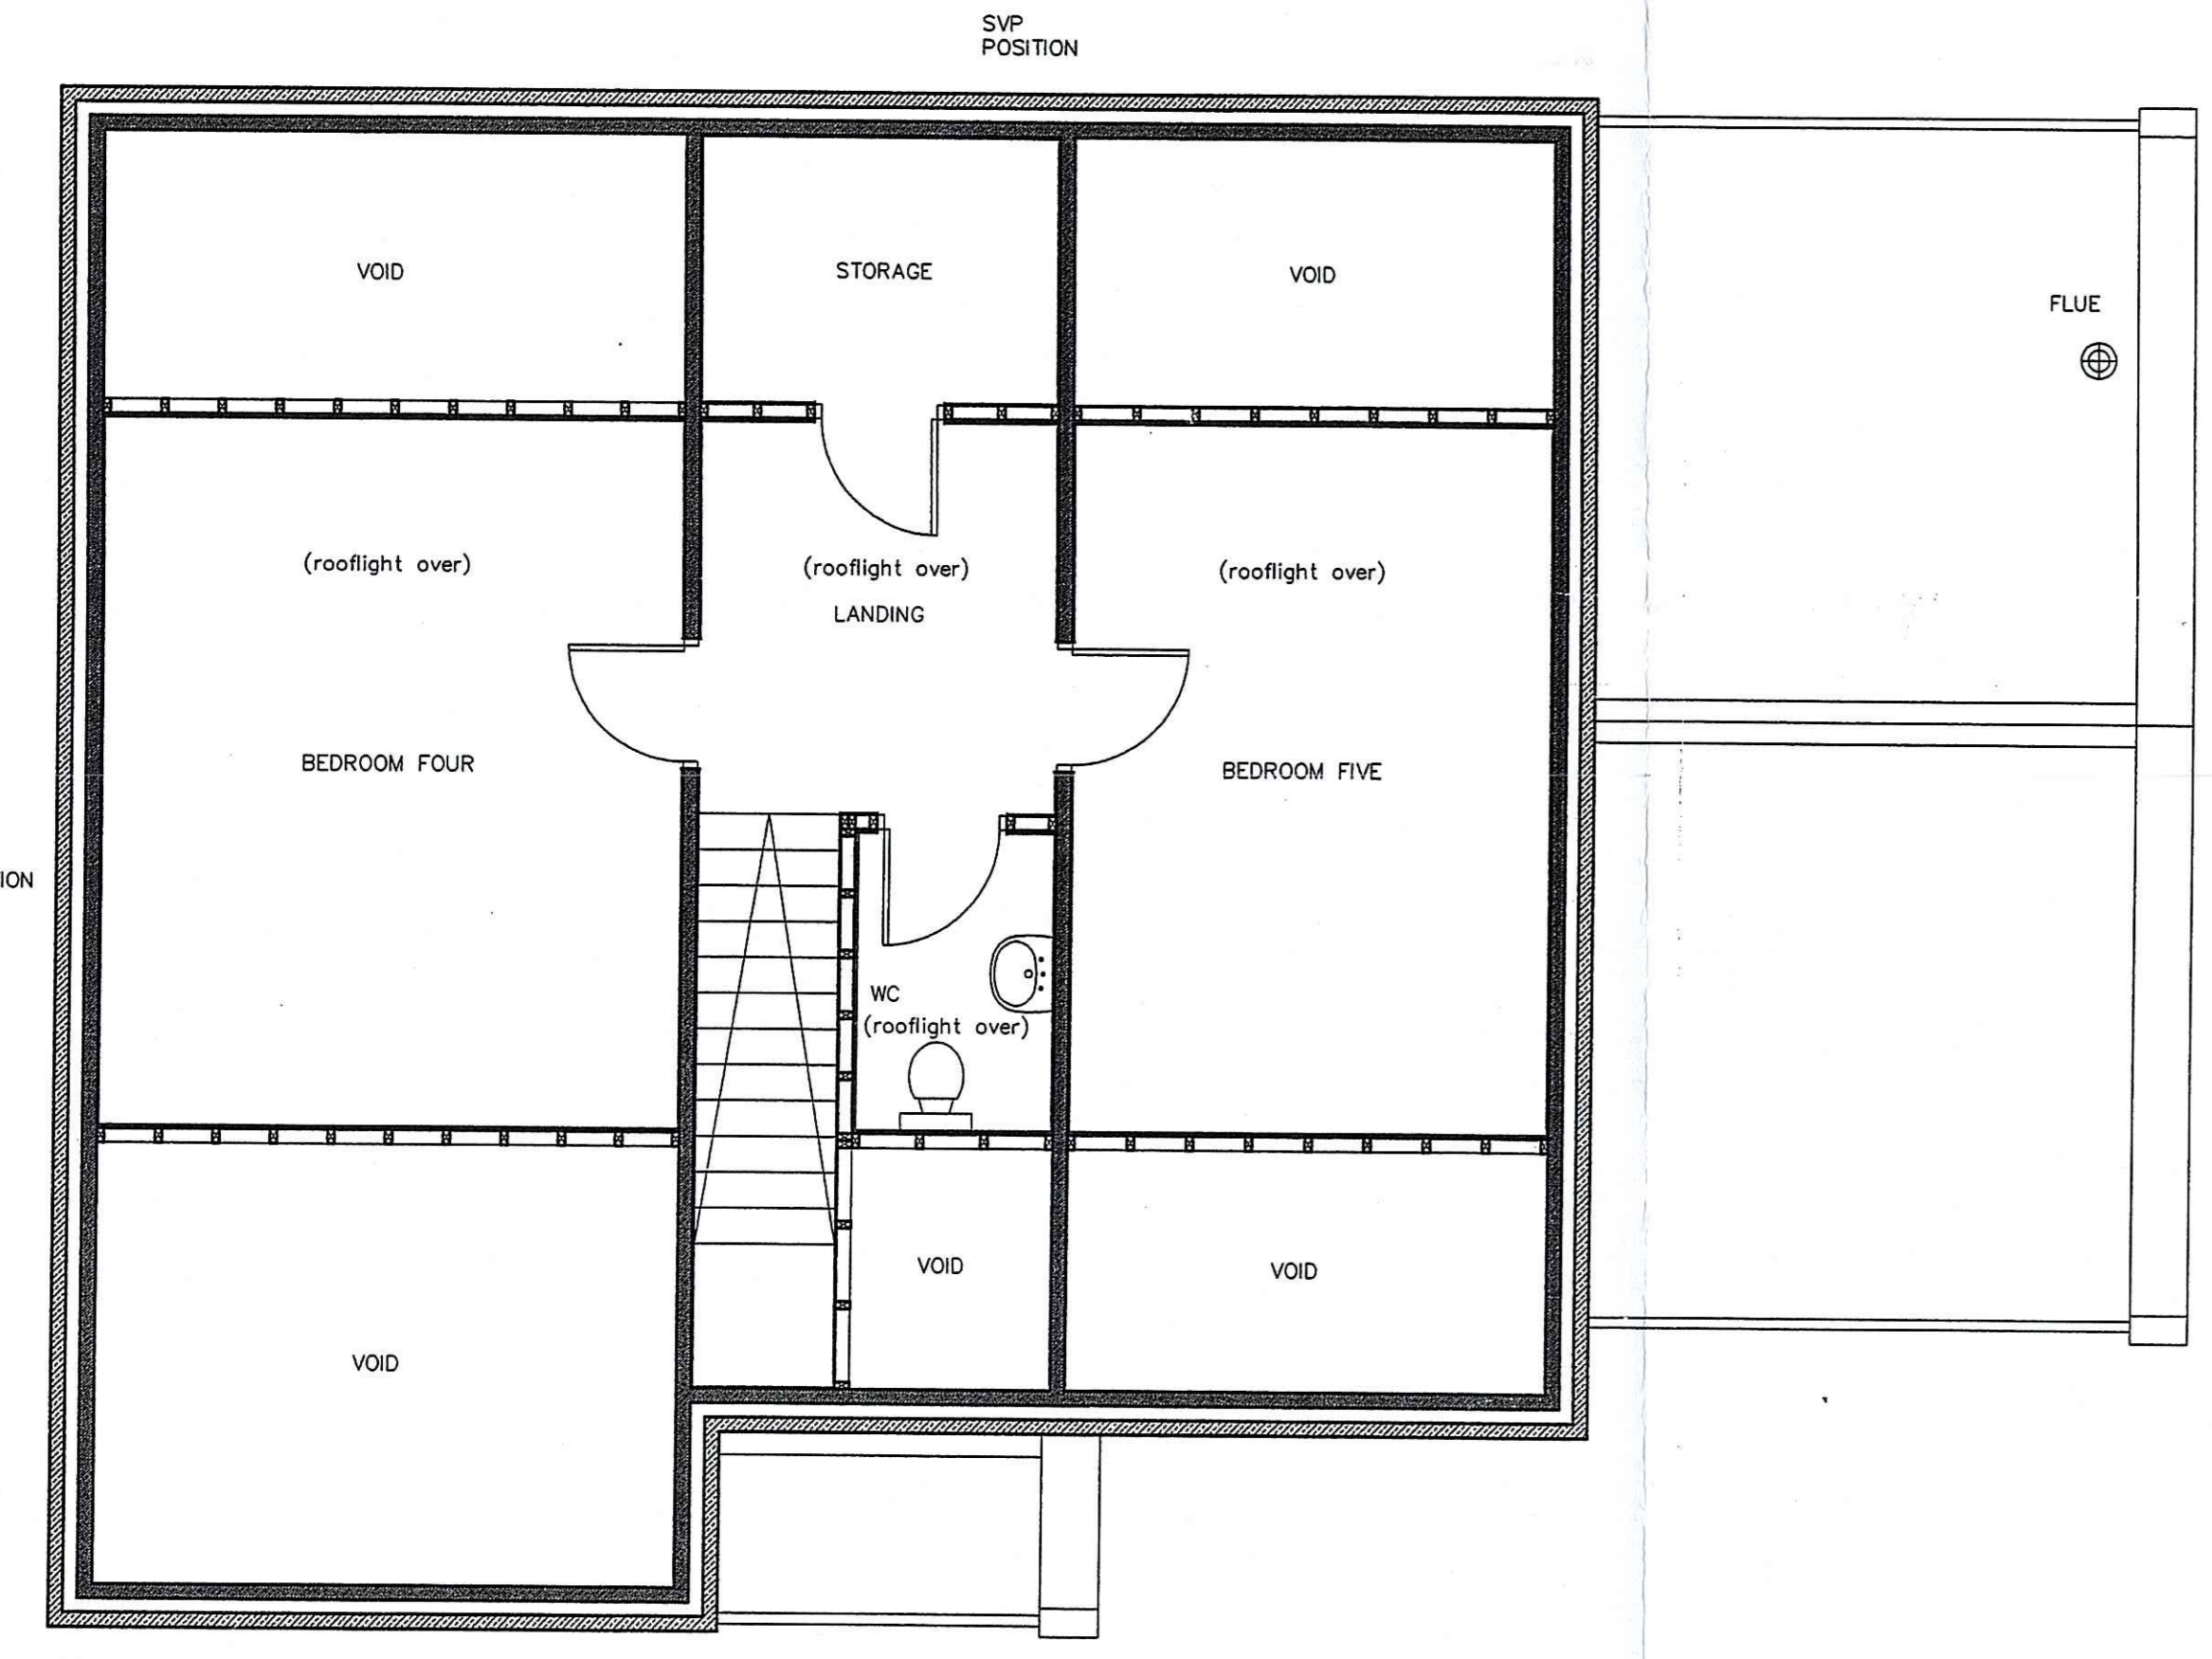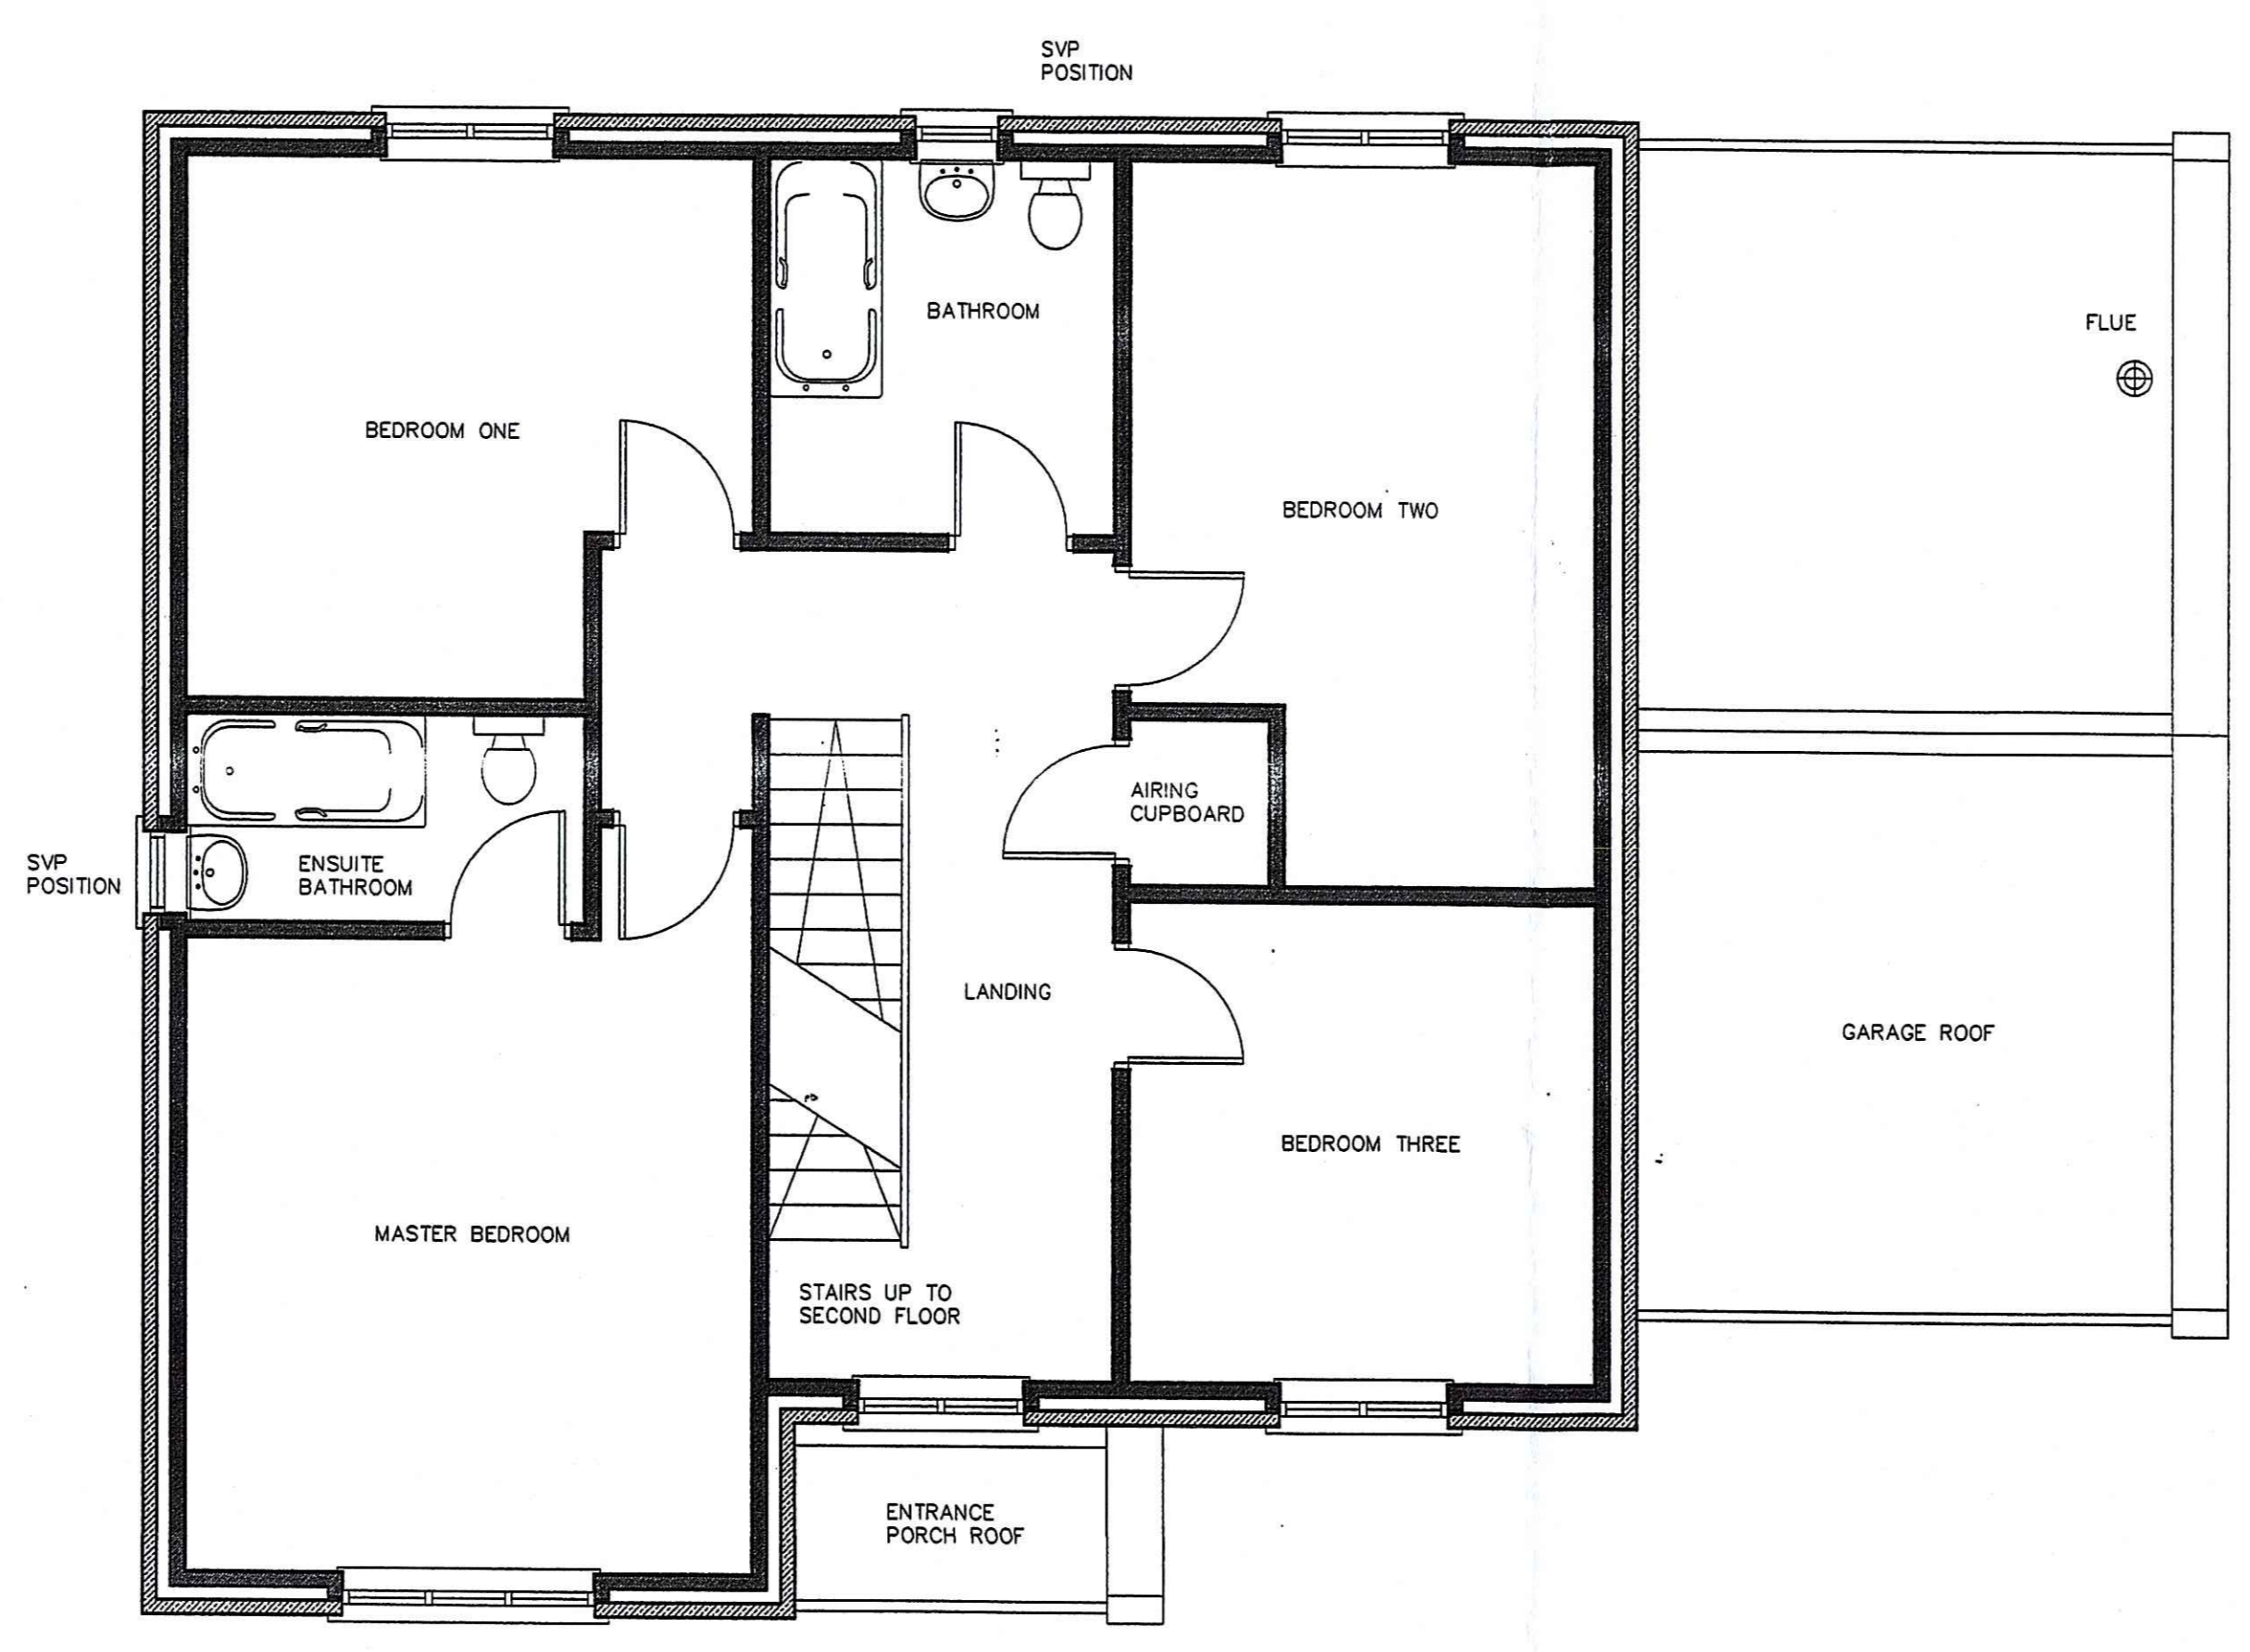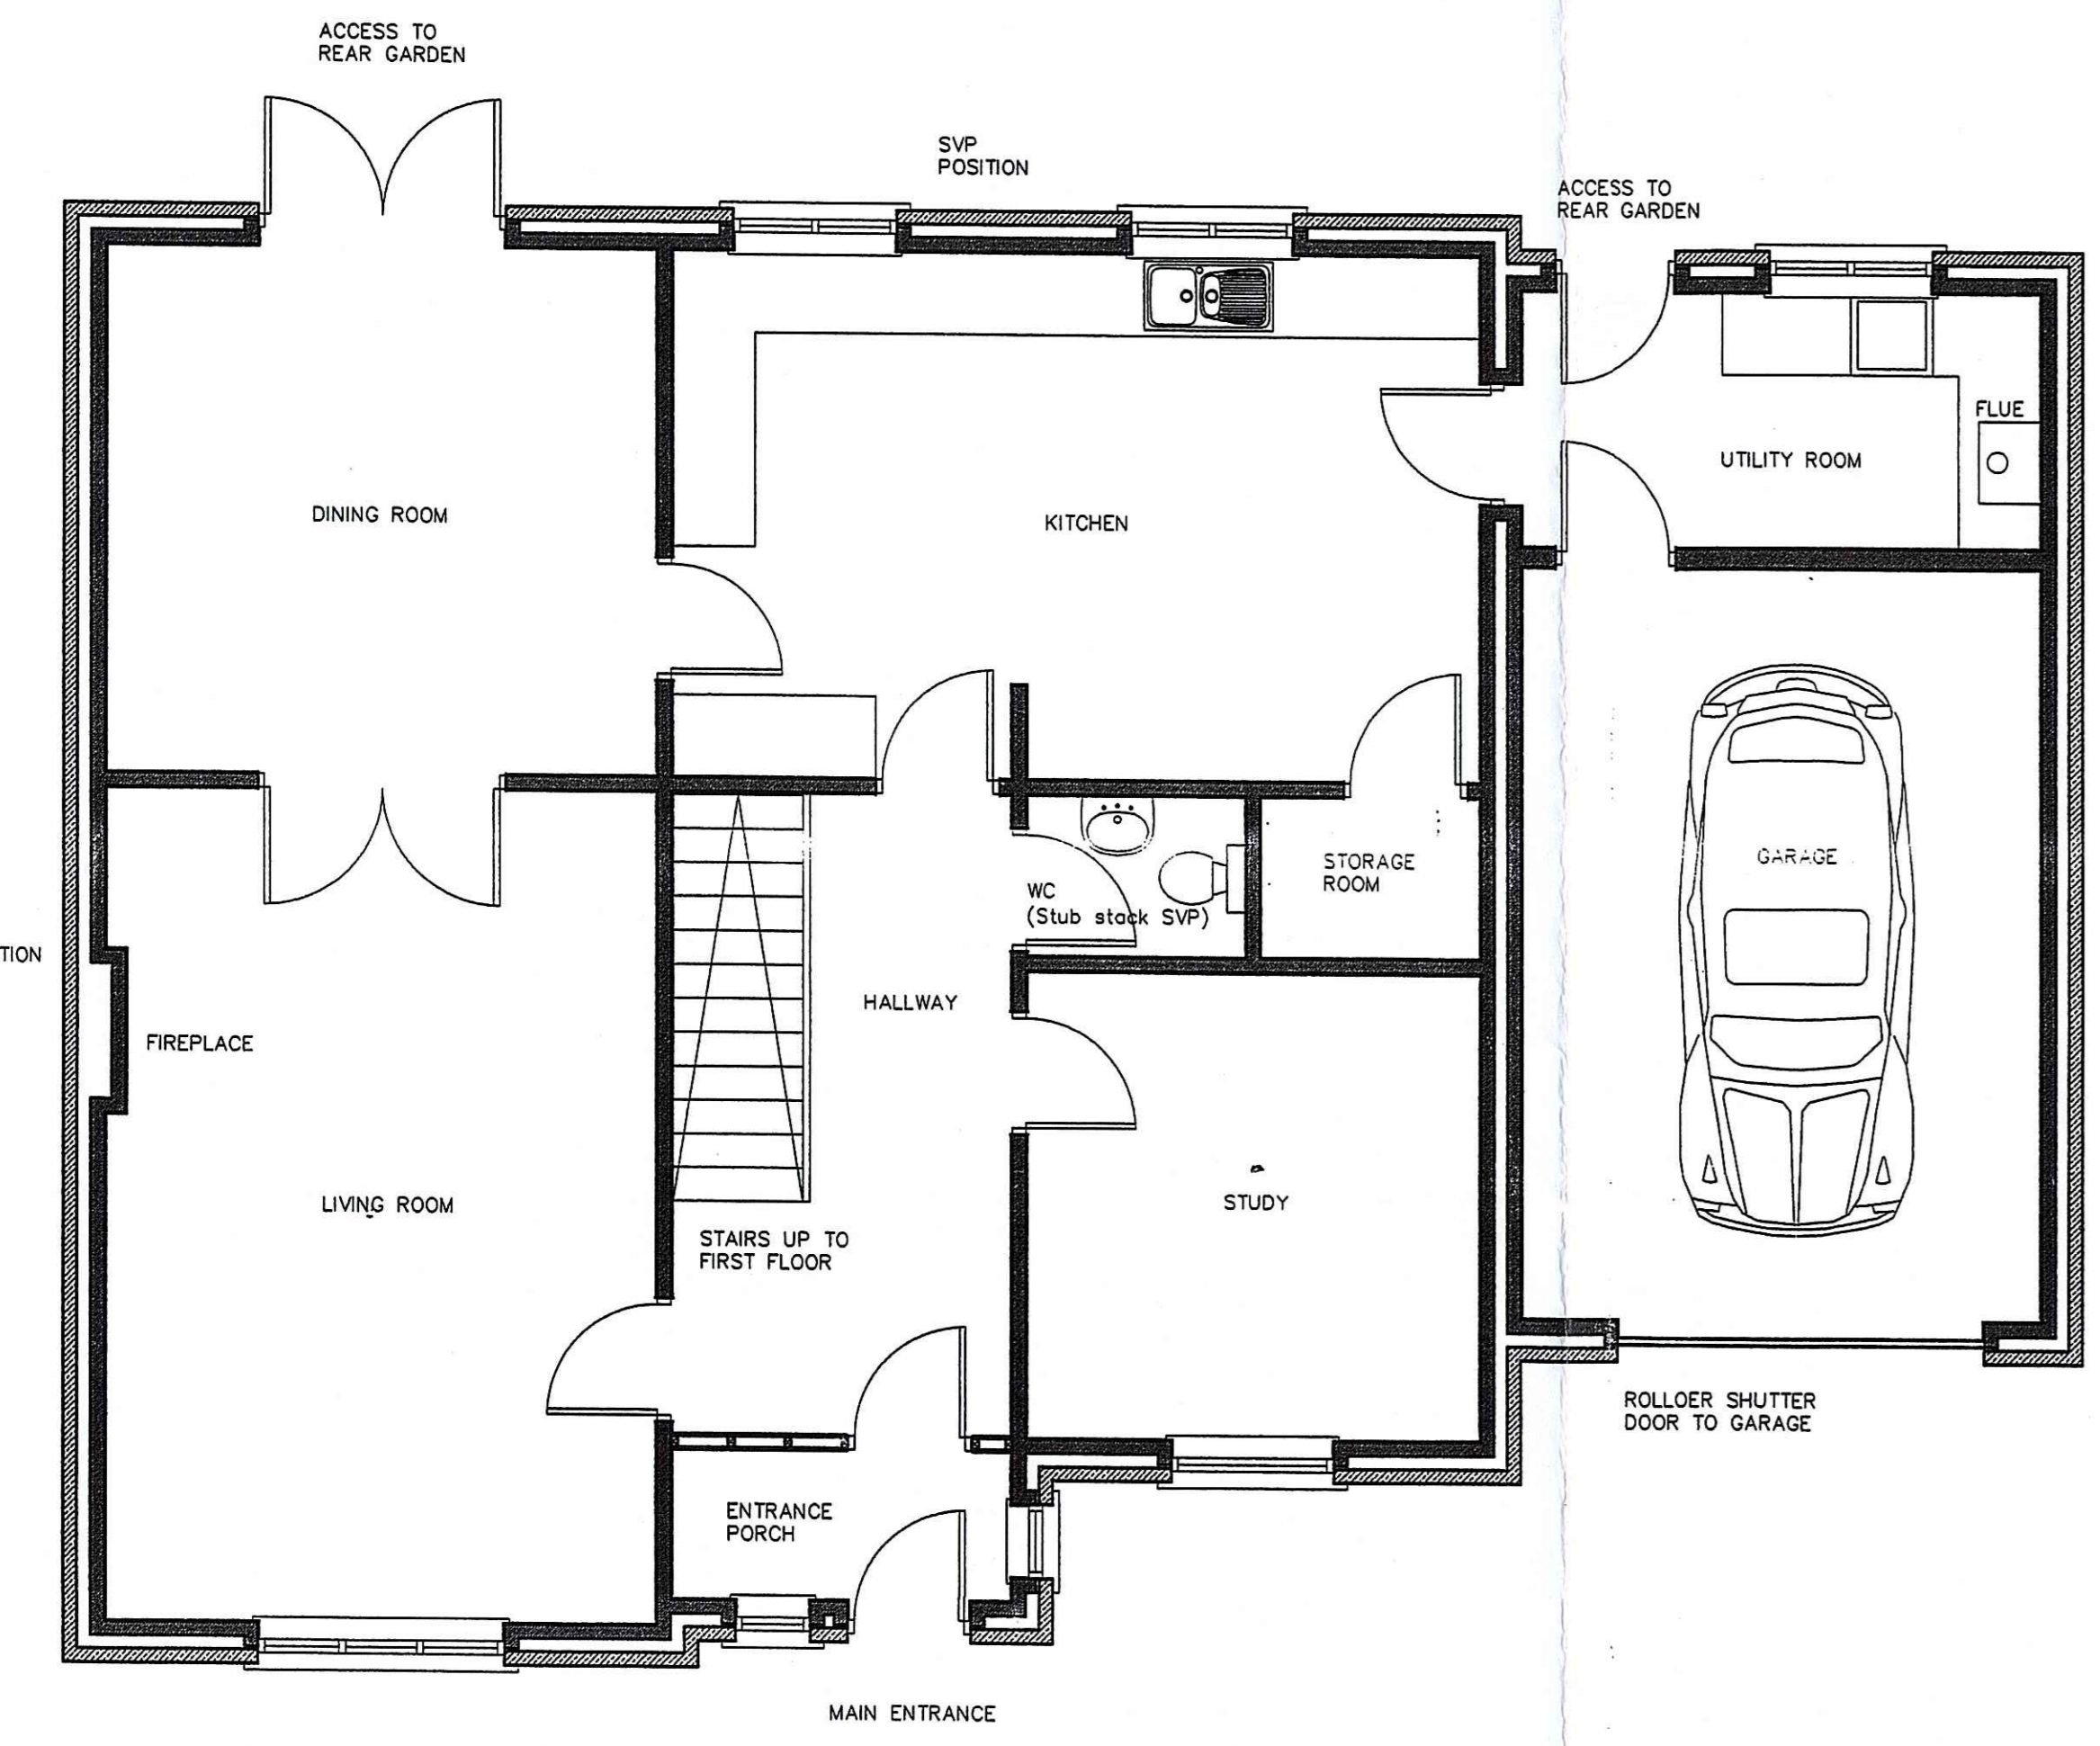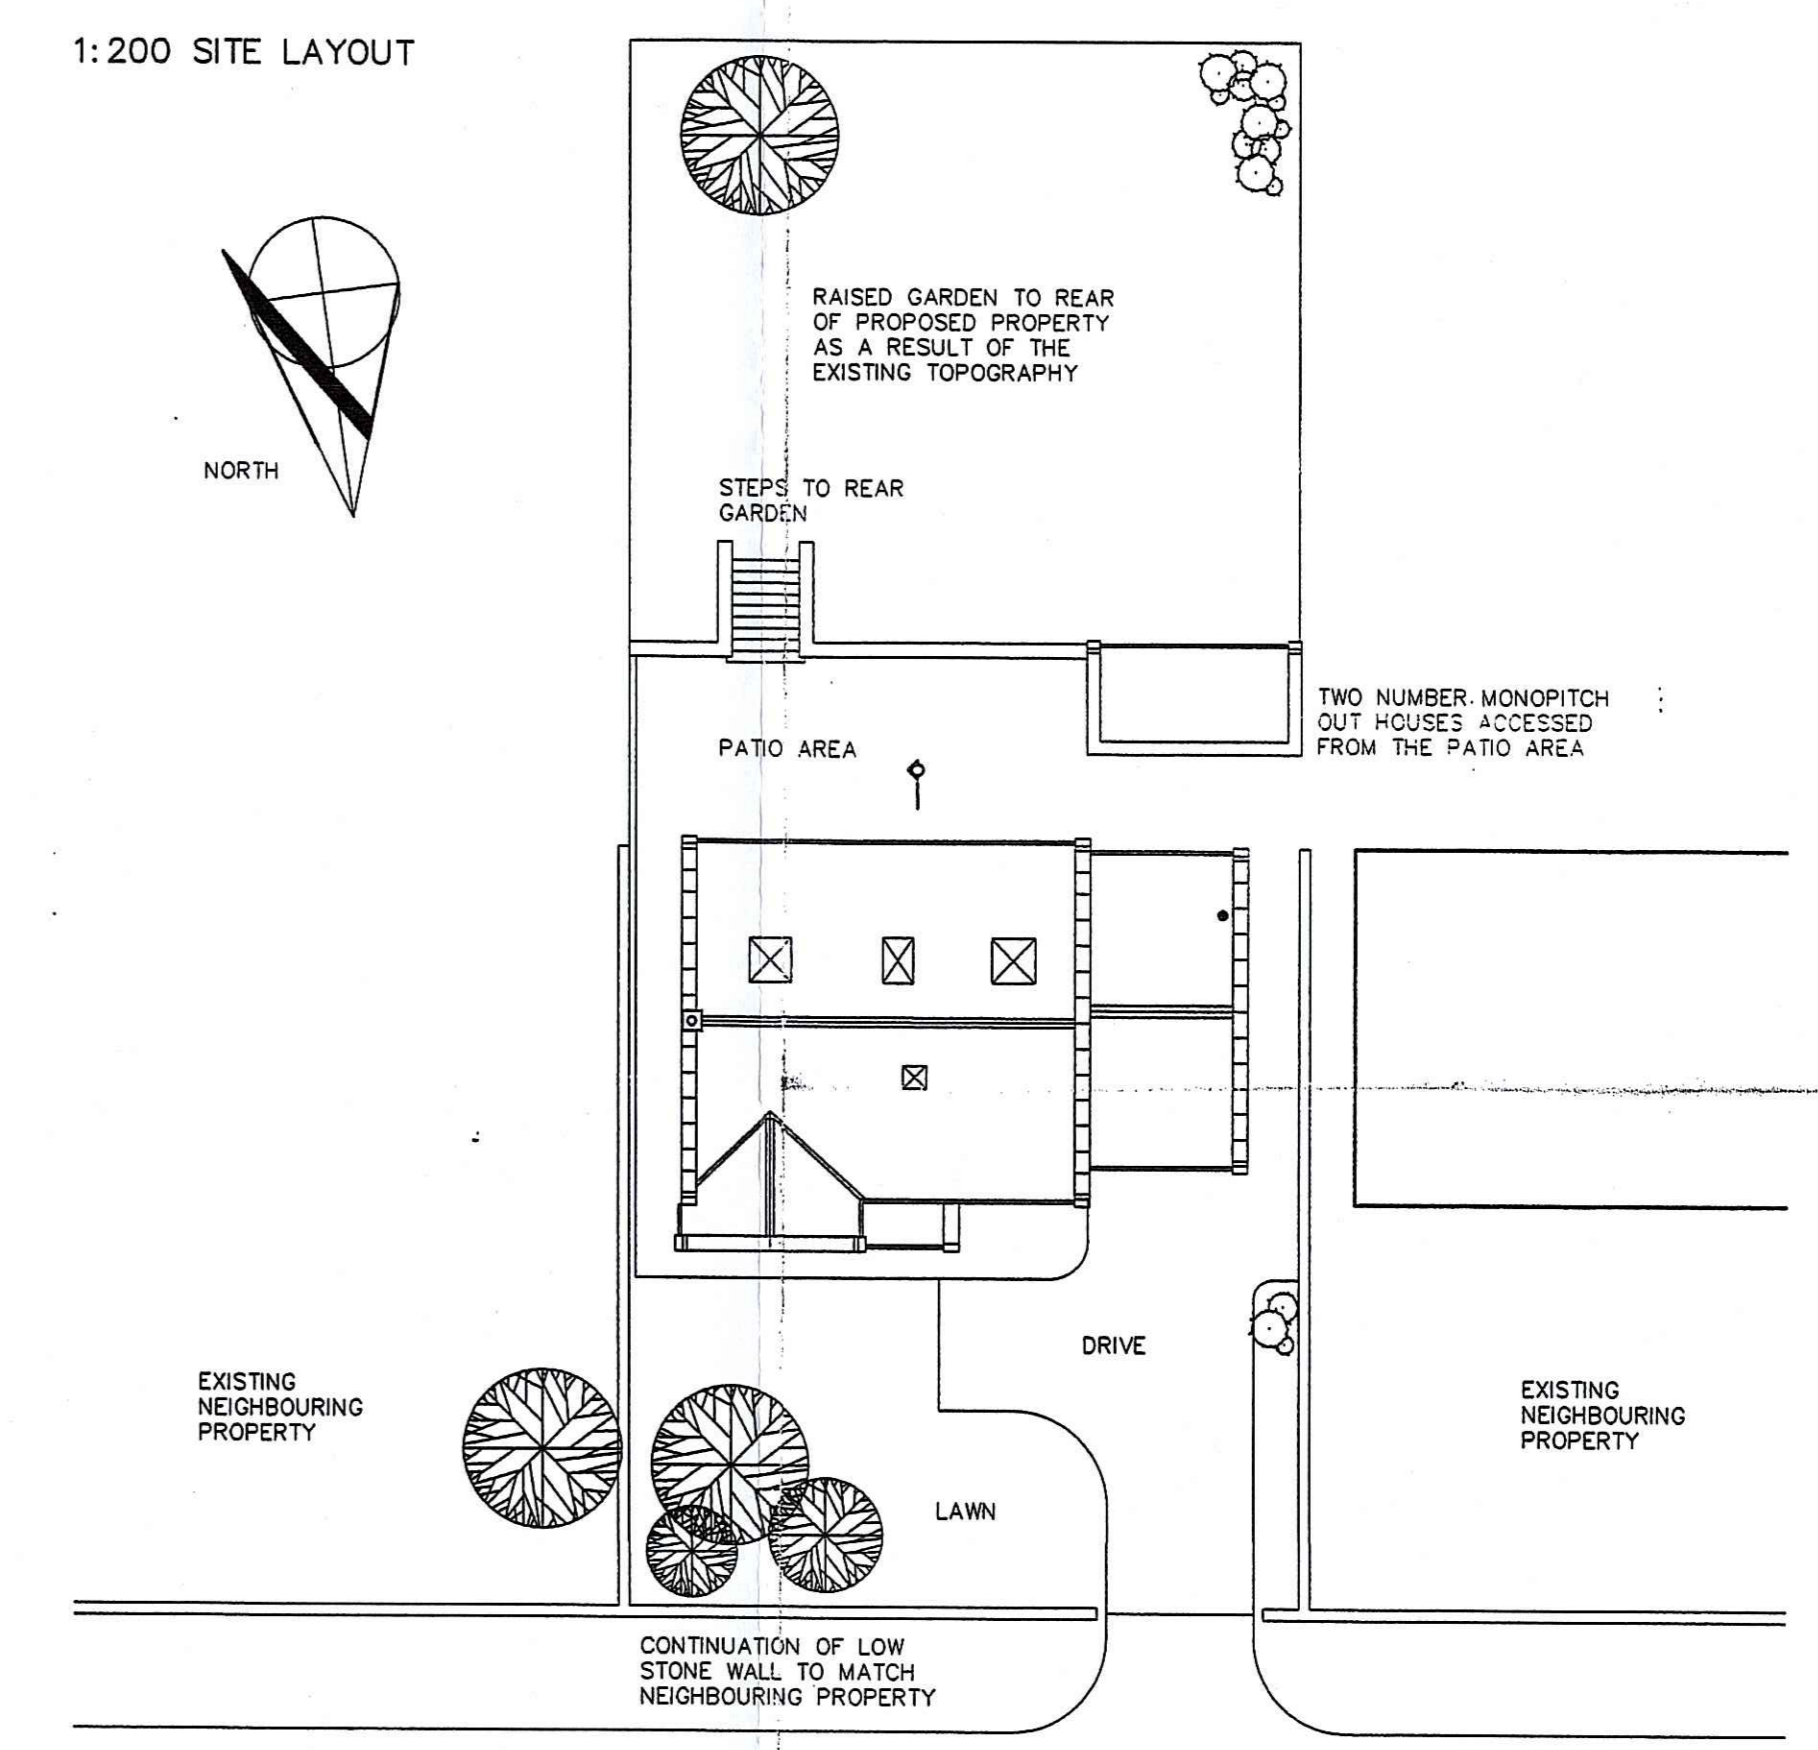

NYMNPA
 4 FEB 2002

JOHN DAVIES RIBA