


EXISTING PLAN

PROPOSED PLAN

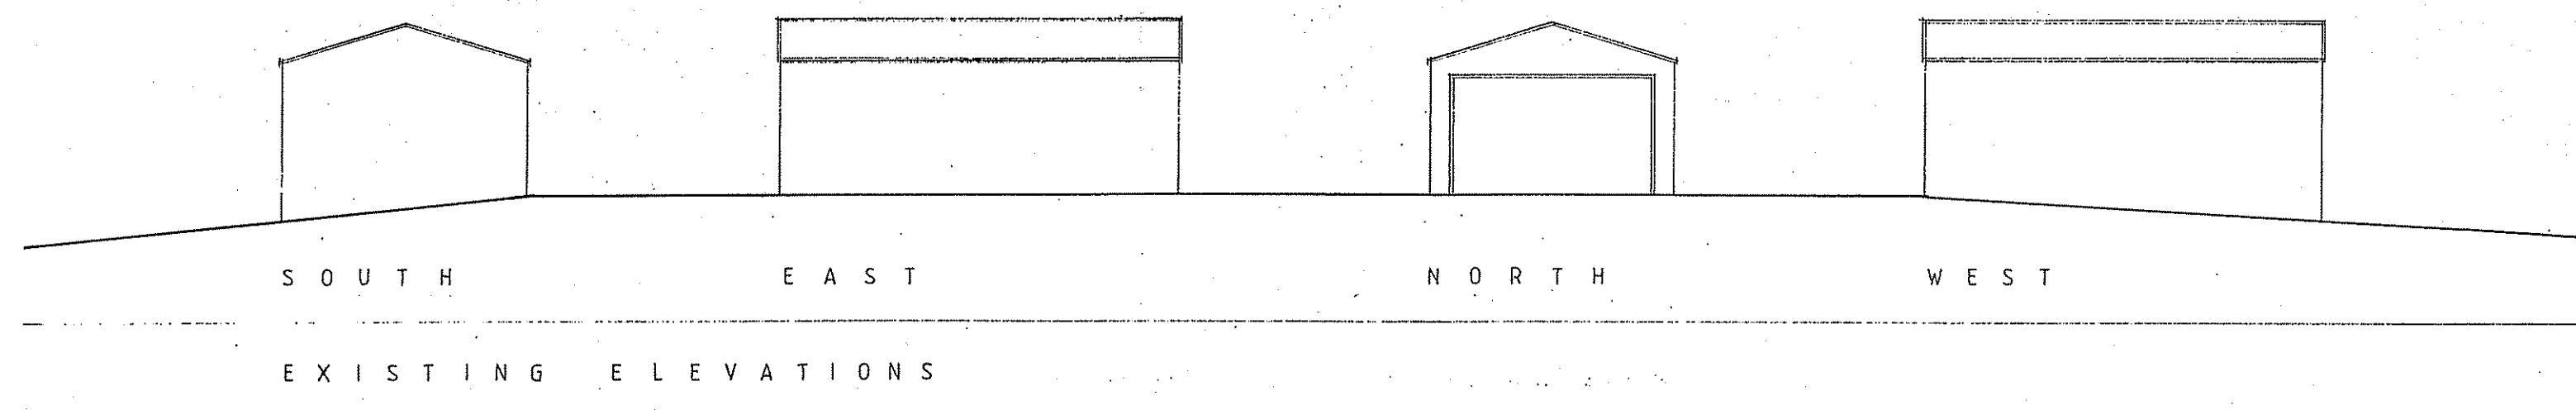

**AMENDED**

Notes



NYMNP A  
27 APR 2010

**PETER RAYMENT DESIGN LTD** ARCHITECTURAL DESIGN  
 STRAY HEAD AISLABY PICKERING NORTH YORKSHIRE YO18 8PE TELEPHONE


SCALE 1:100 DRAWING 260 310 1 AMENDMENT A

REPLACEMENT GARAGE  
 MILLERS HILL, PRIESTMANS LANE  
 THORNTON LE DALE


CLIENT MR & MRS GARBUTT

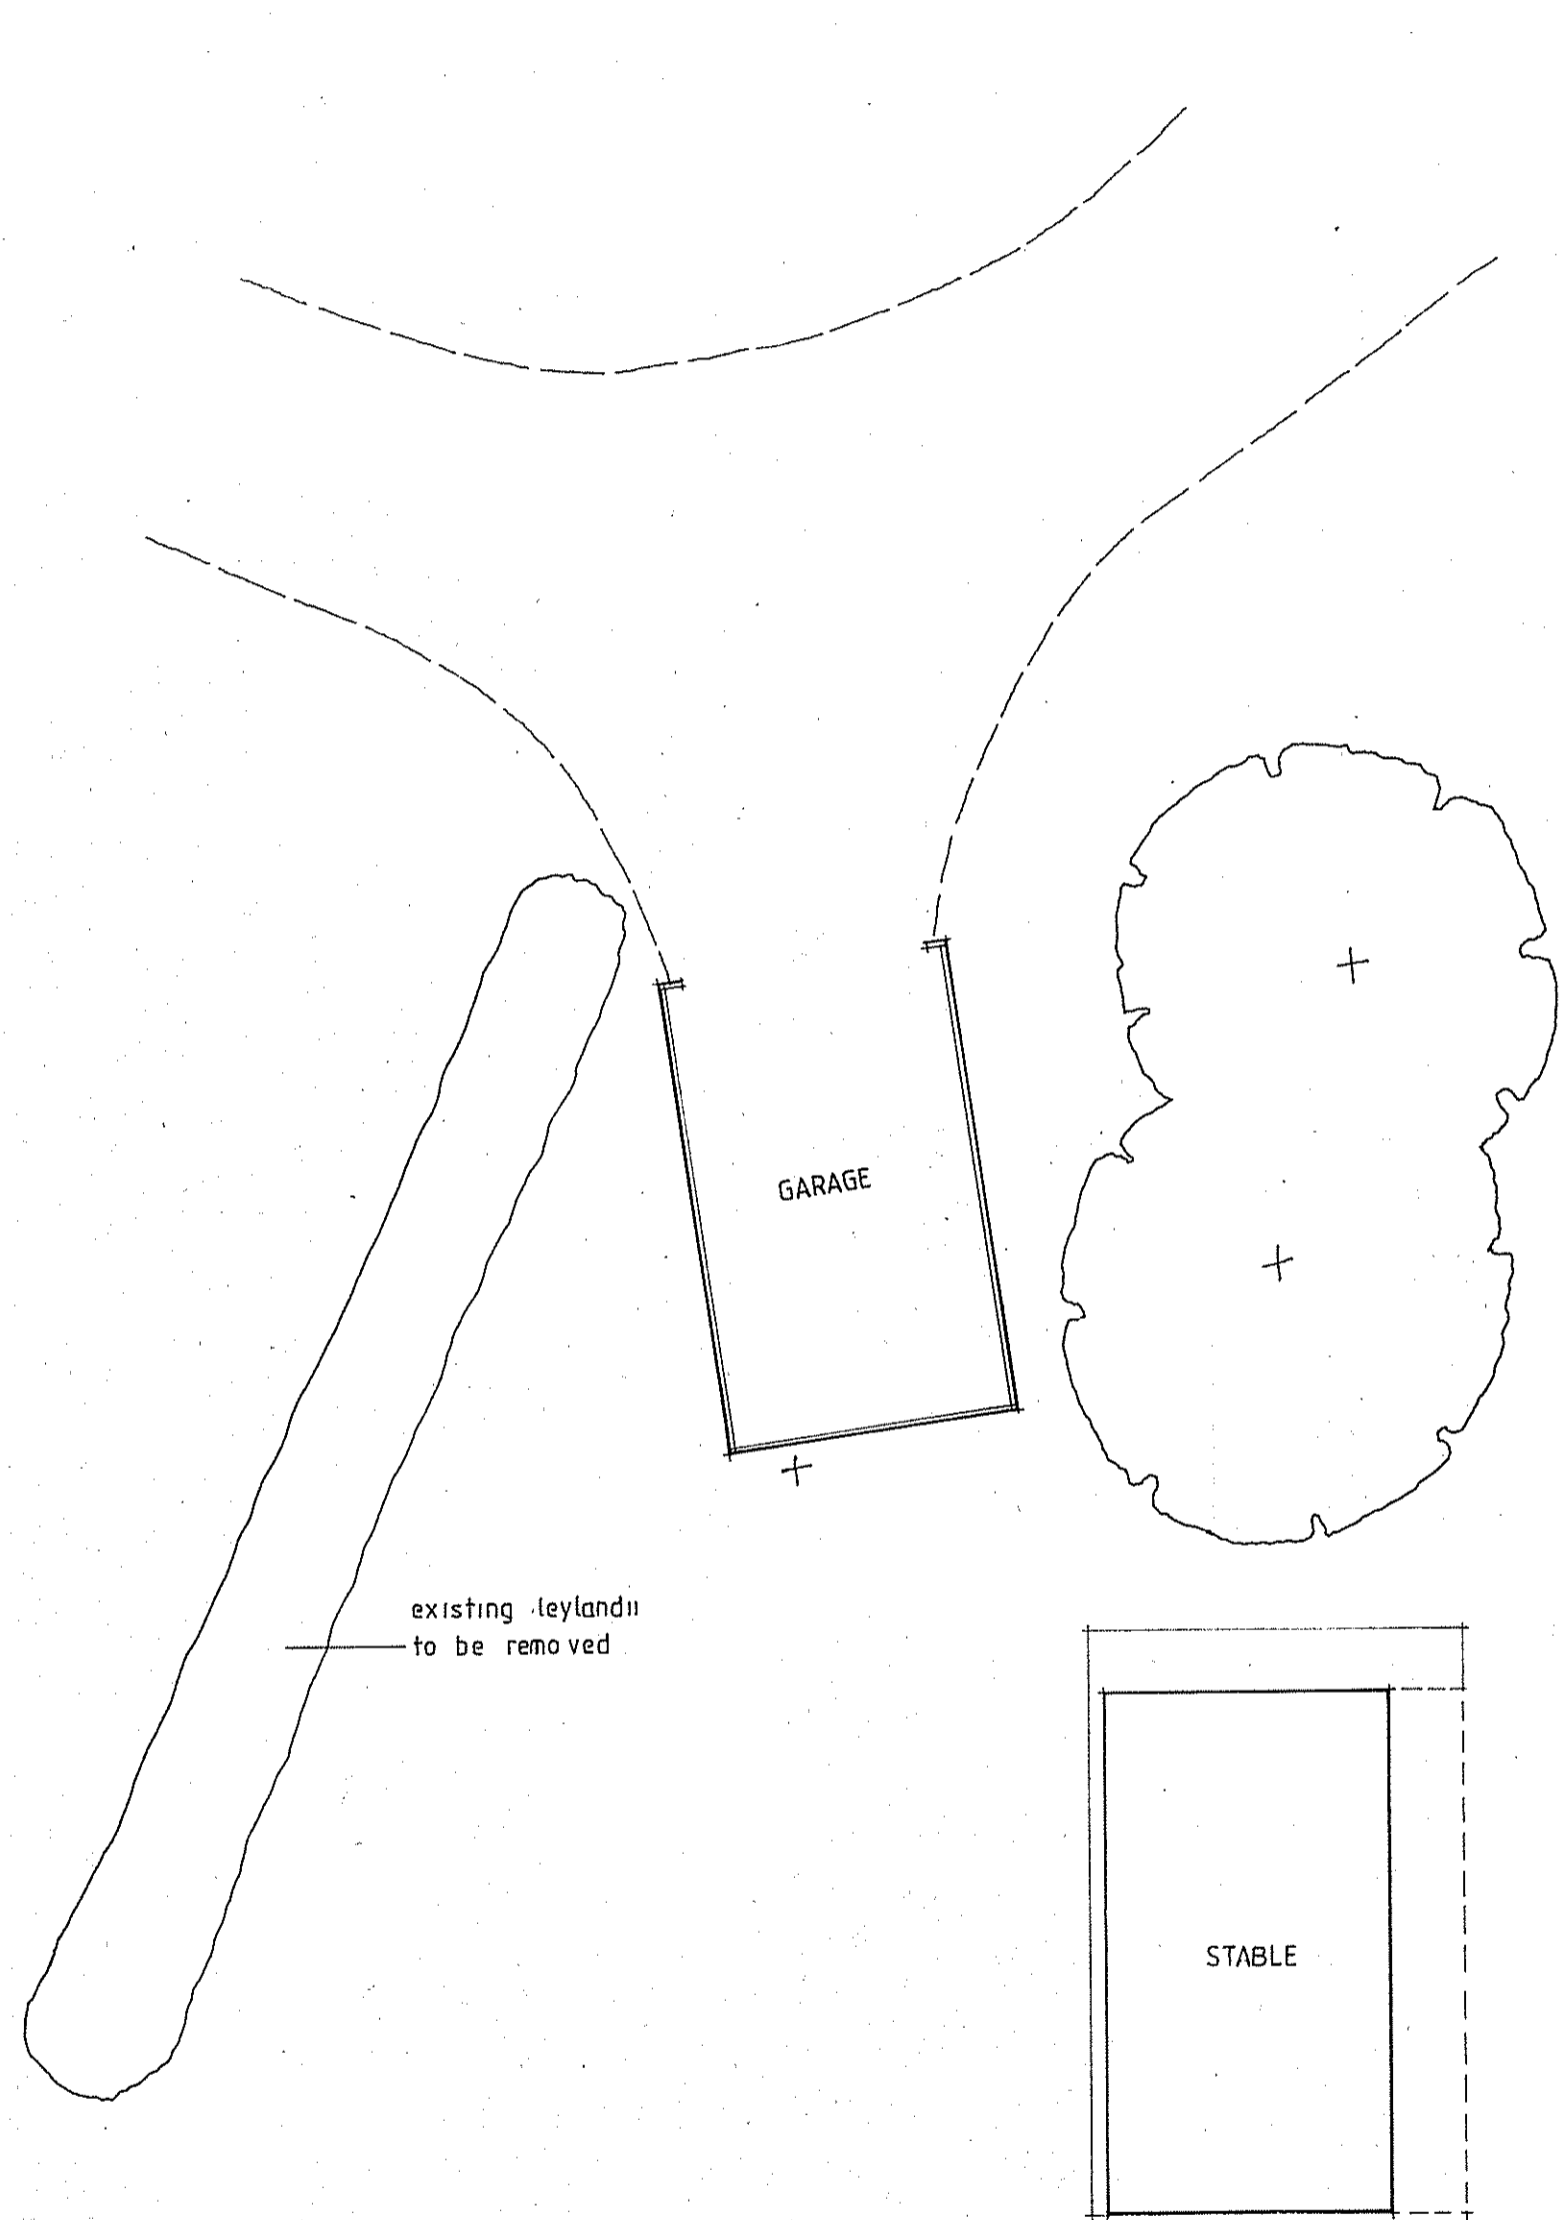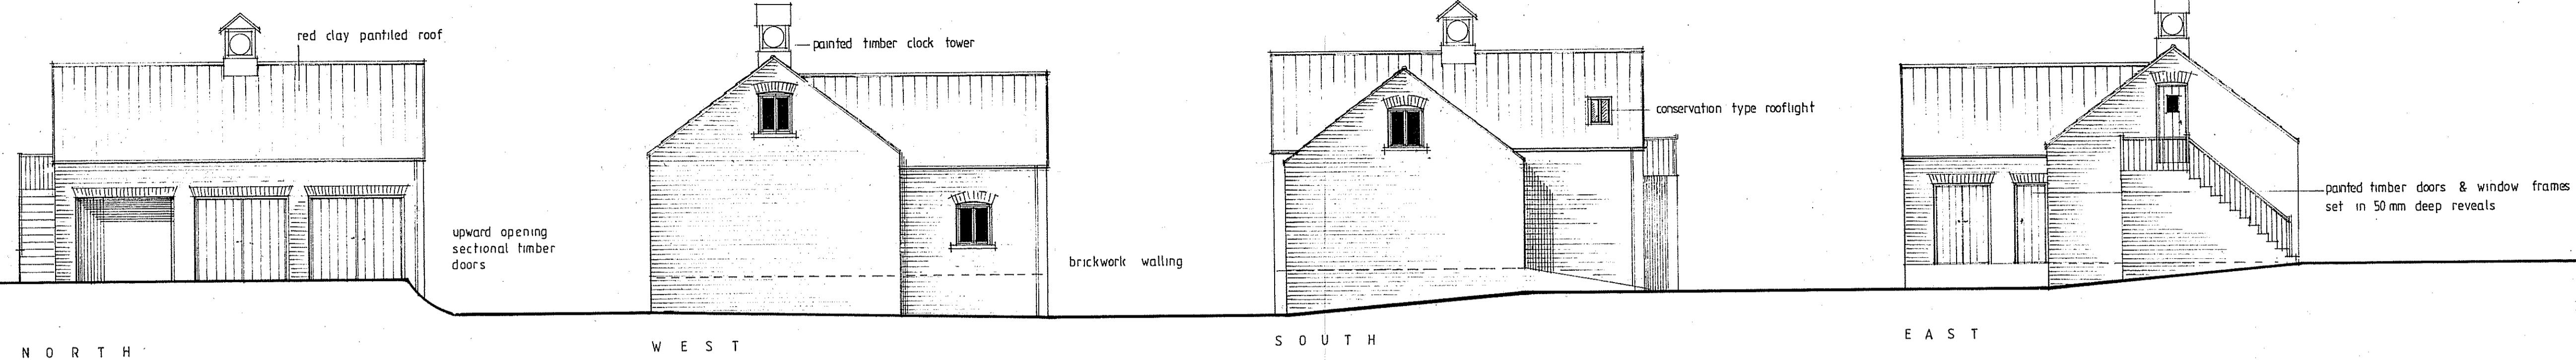

EXISTING PLAN

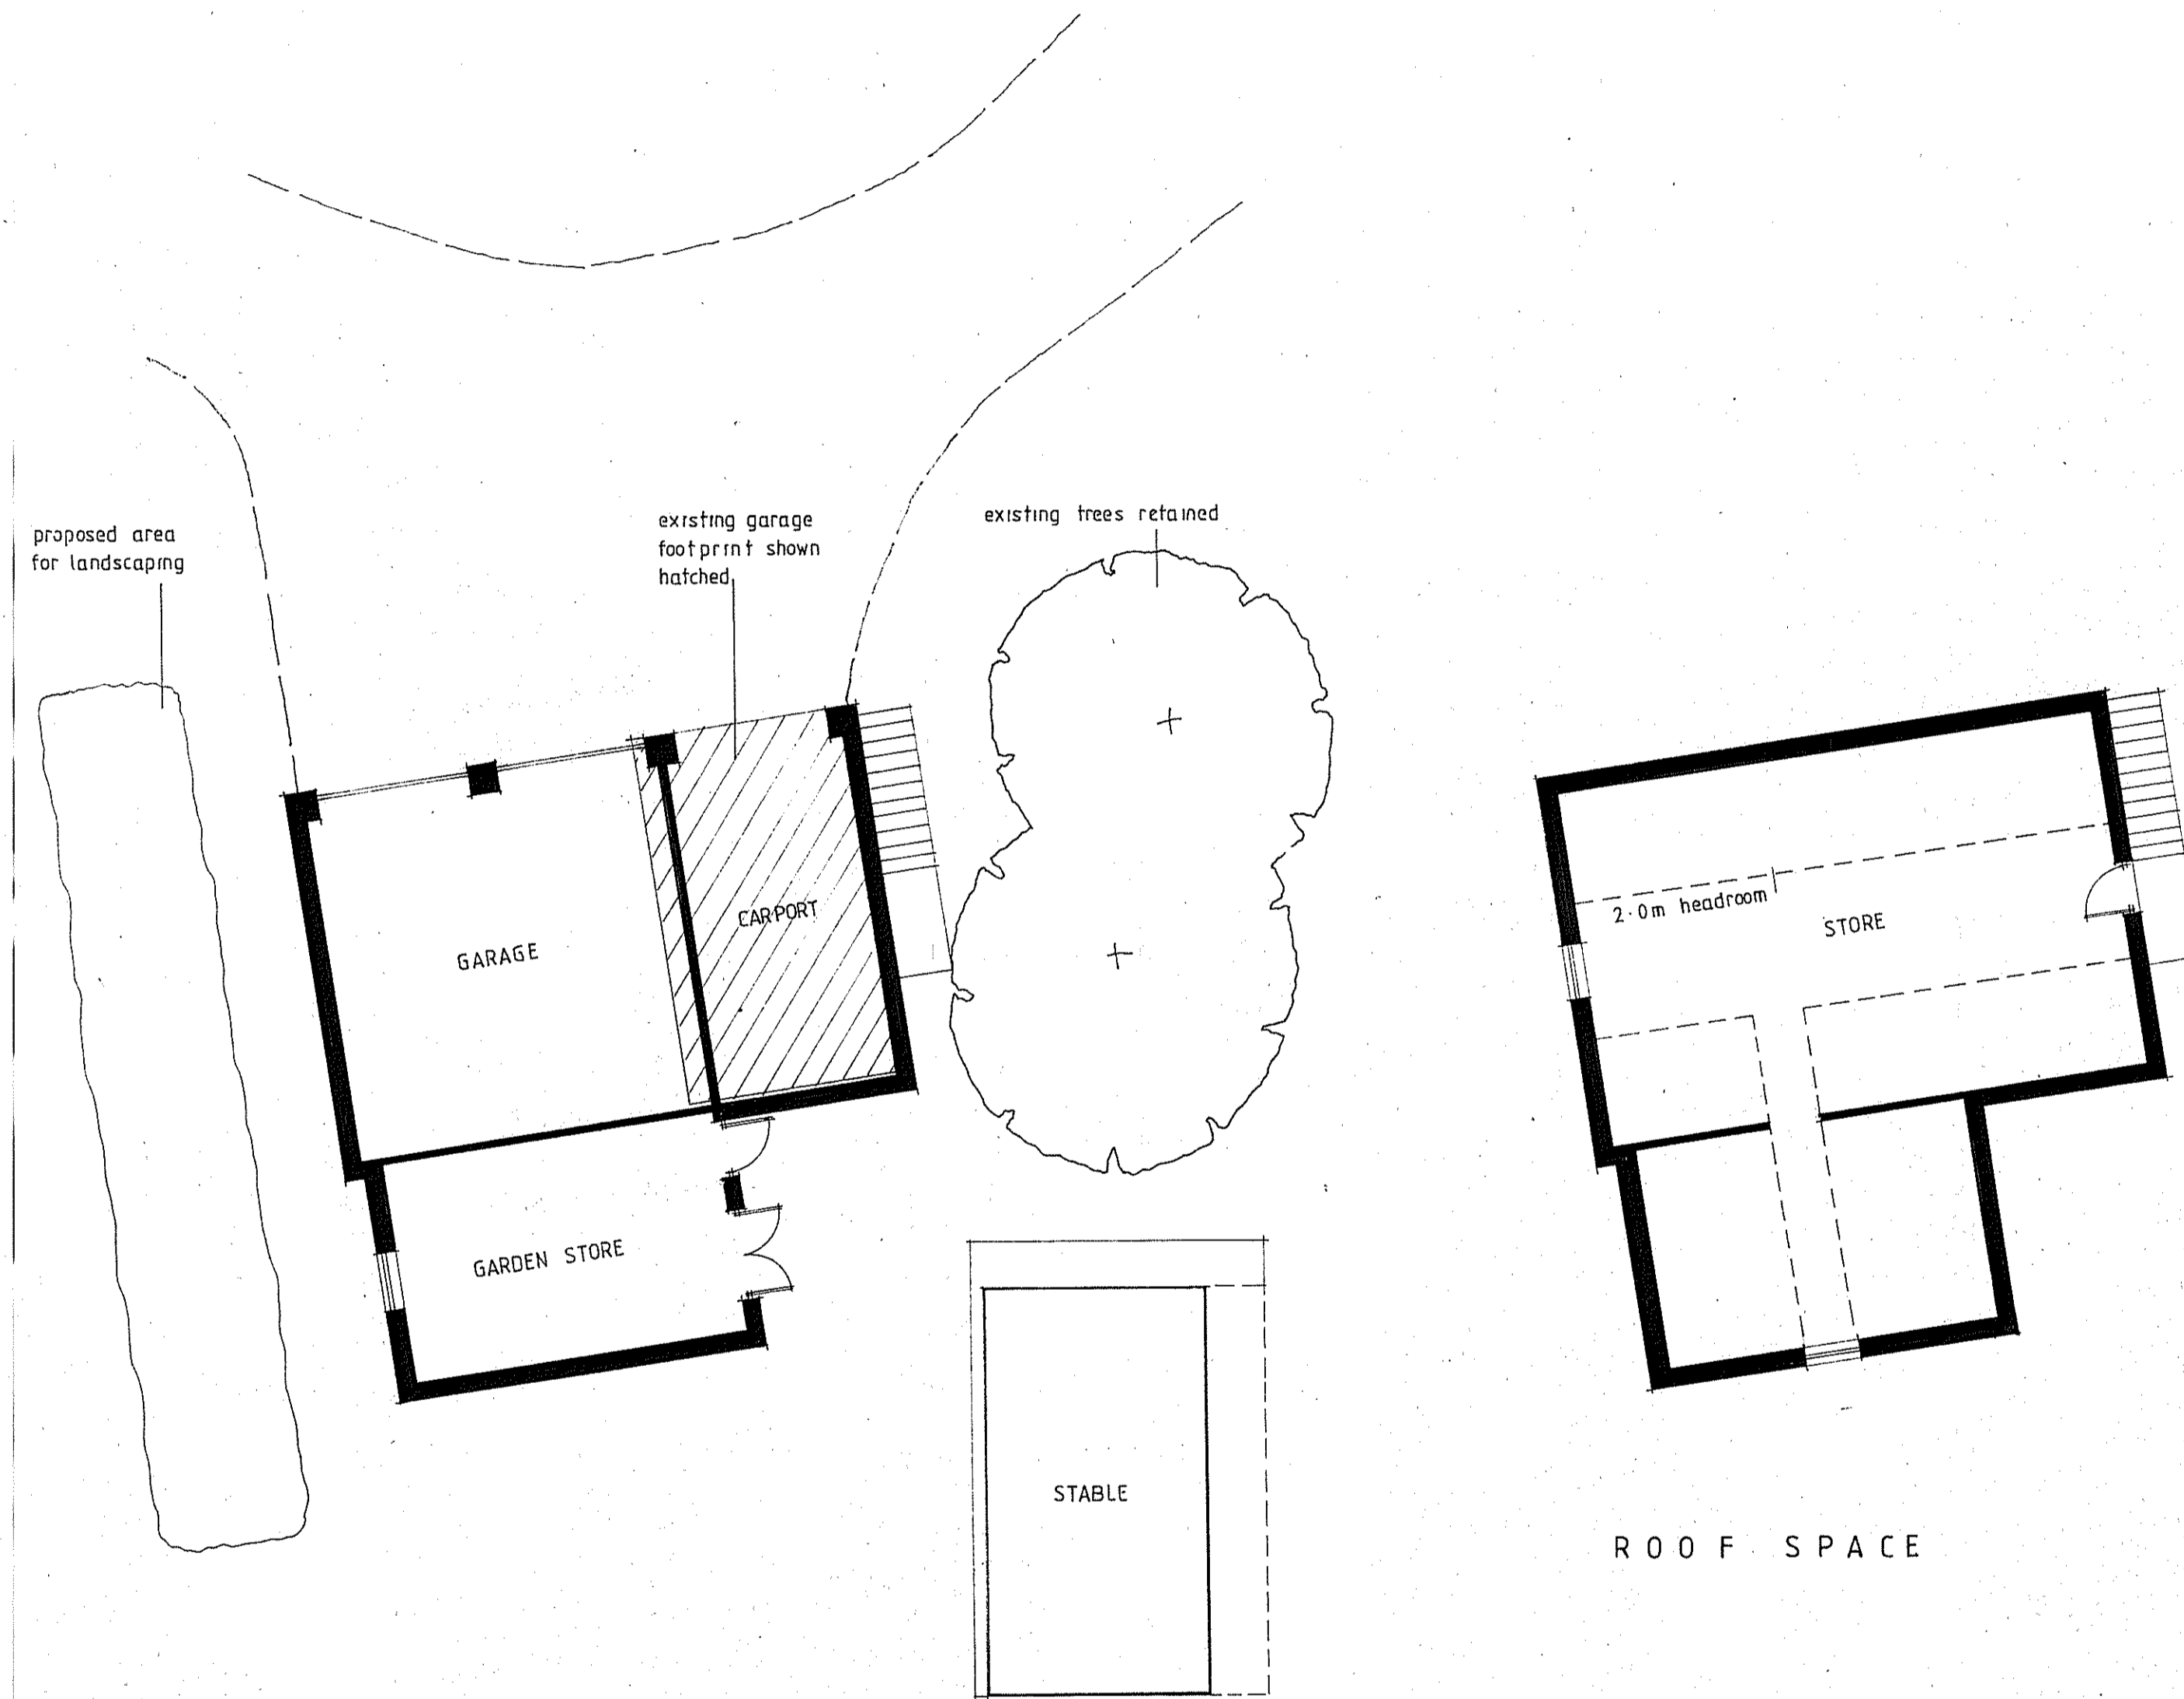

PROPOSED PLAN

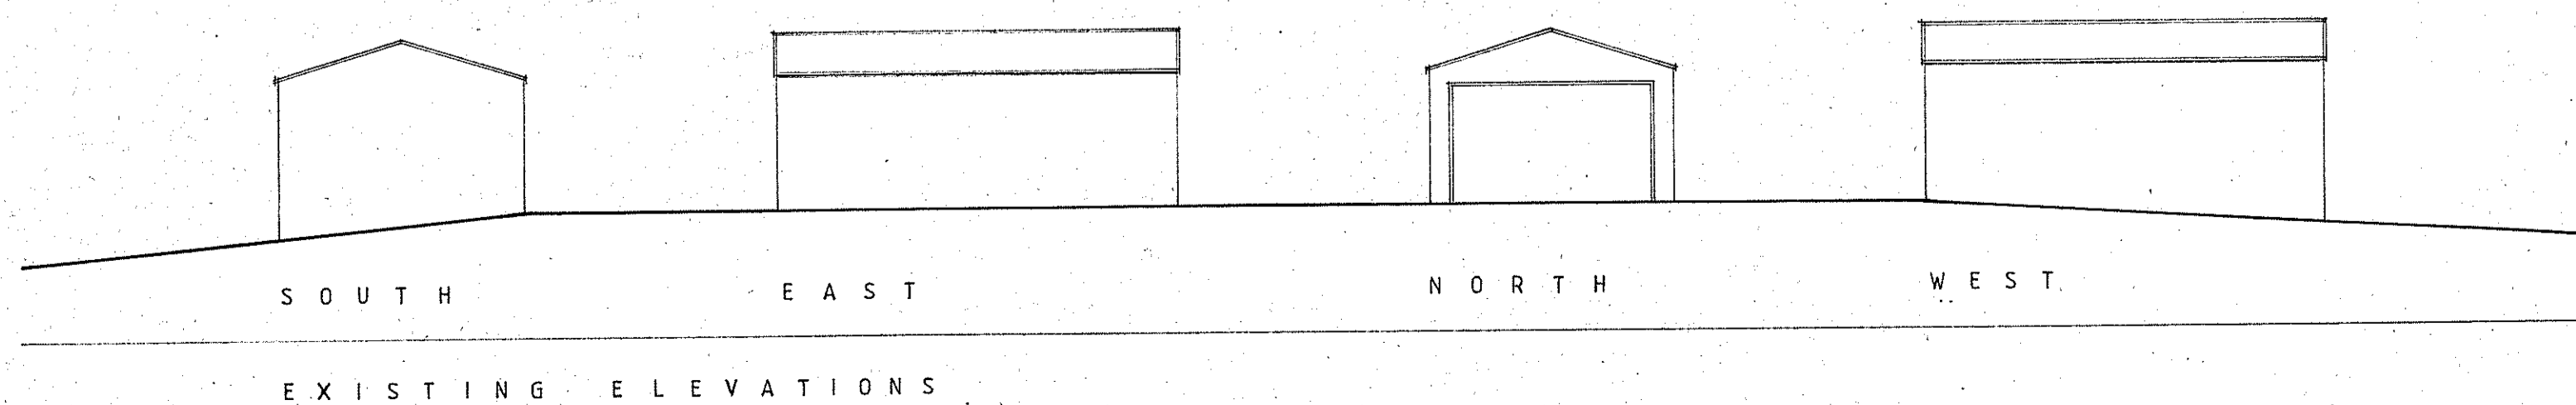

NYMNP  
23 NOV 2010

PETER RAYMENT DESIGN LTD ARCHITECTURAL DESIGNERS  
STRAY HEAD AISLABY PICKERING NORTH YORKSHIRE YO18 8PE TELEPHONE

SCALE 1:100 DRAWING 260 310 1 AMENDMENT C

REPLACEMENT GARAGE  
MILLERS HILL PRIESTMANS LANE  
THORNTON LE DALE

CLIENT MR & MRS GARBUTT