

NYM / 2010 / 0 0 9 3 / N M

NYM / 2009 / 0 4 3 9 / F L

"APPROVED PLAN"

Silpho Brow Farm East

Proposed Sewer
Drain

NYMNPA
- 6 JUL 2009


SCALE 1:500

Silpho Brow
Cottage

NYMNPA
- 5 FEB 2010

Silpho Brow Farm West

North

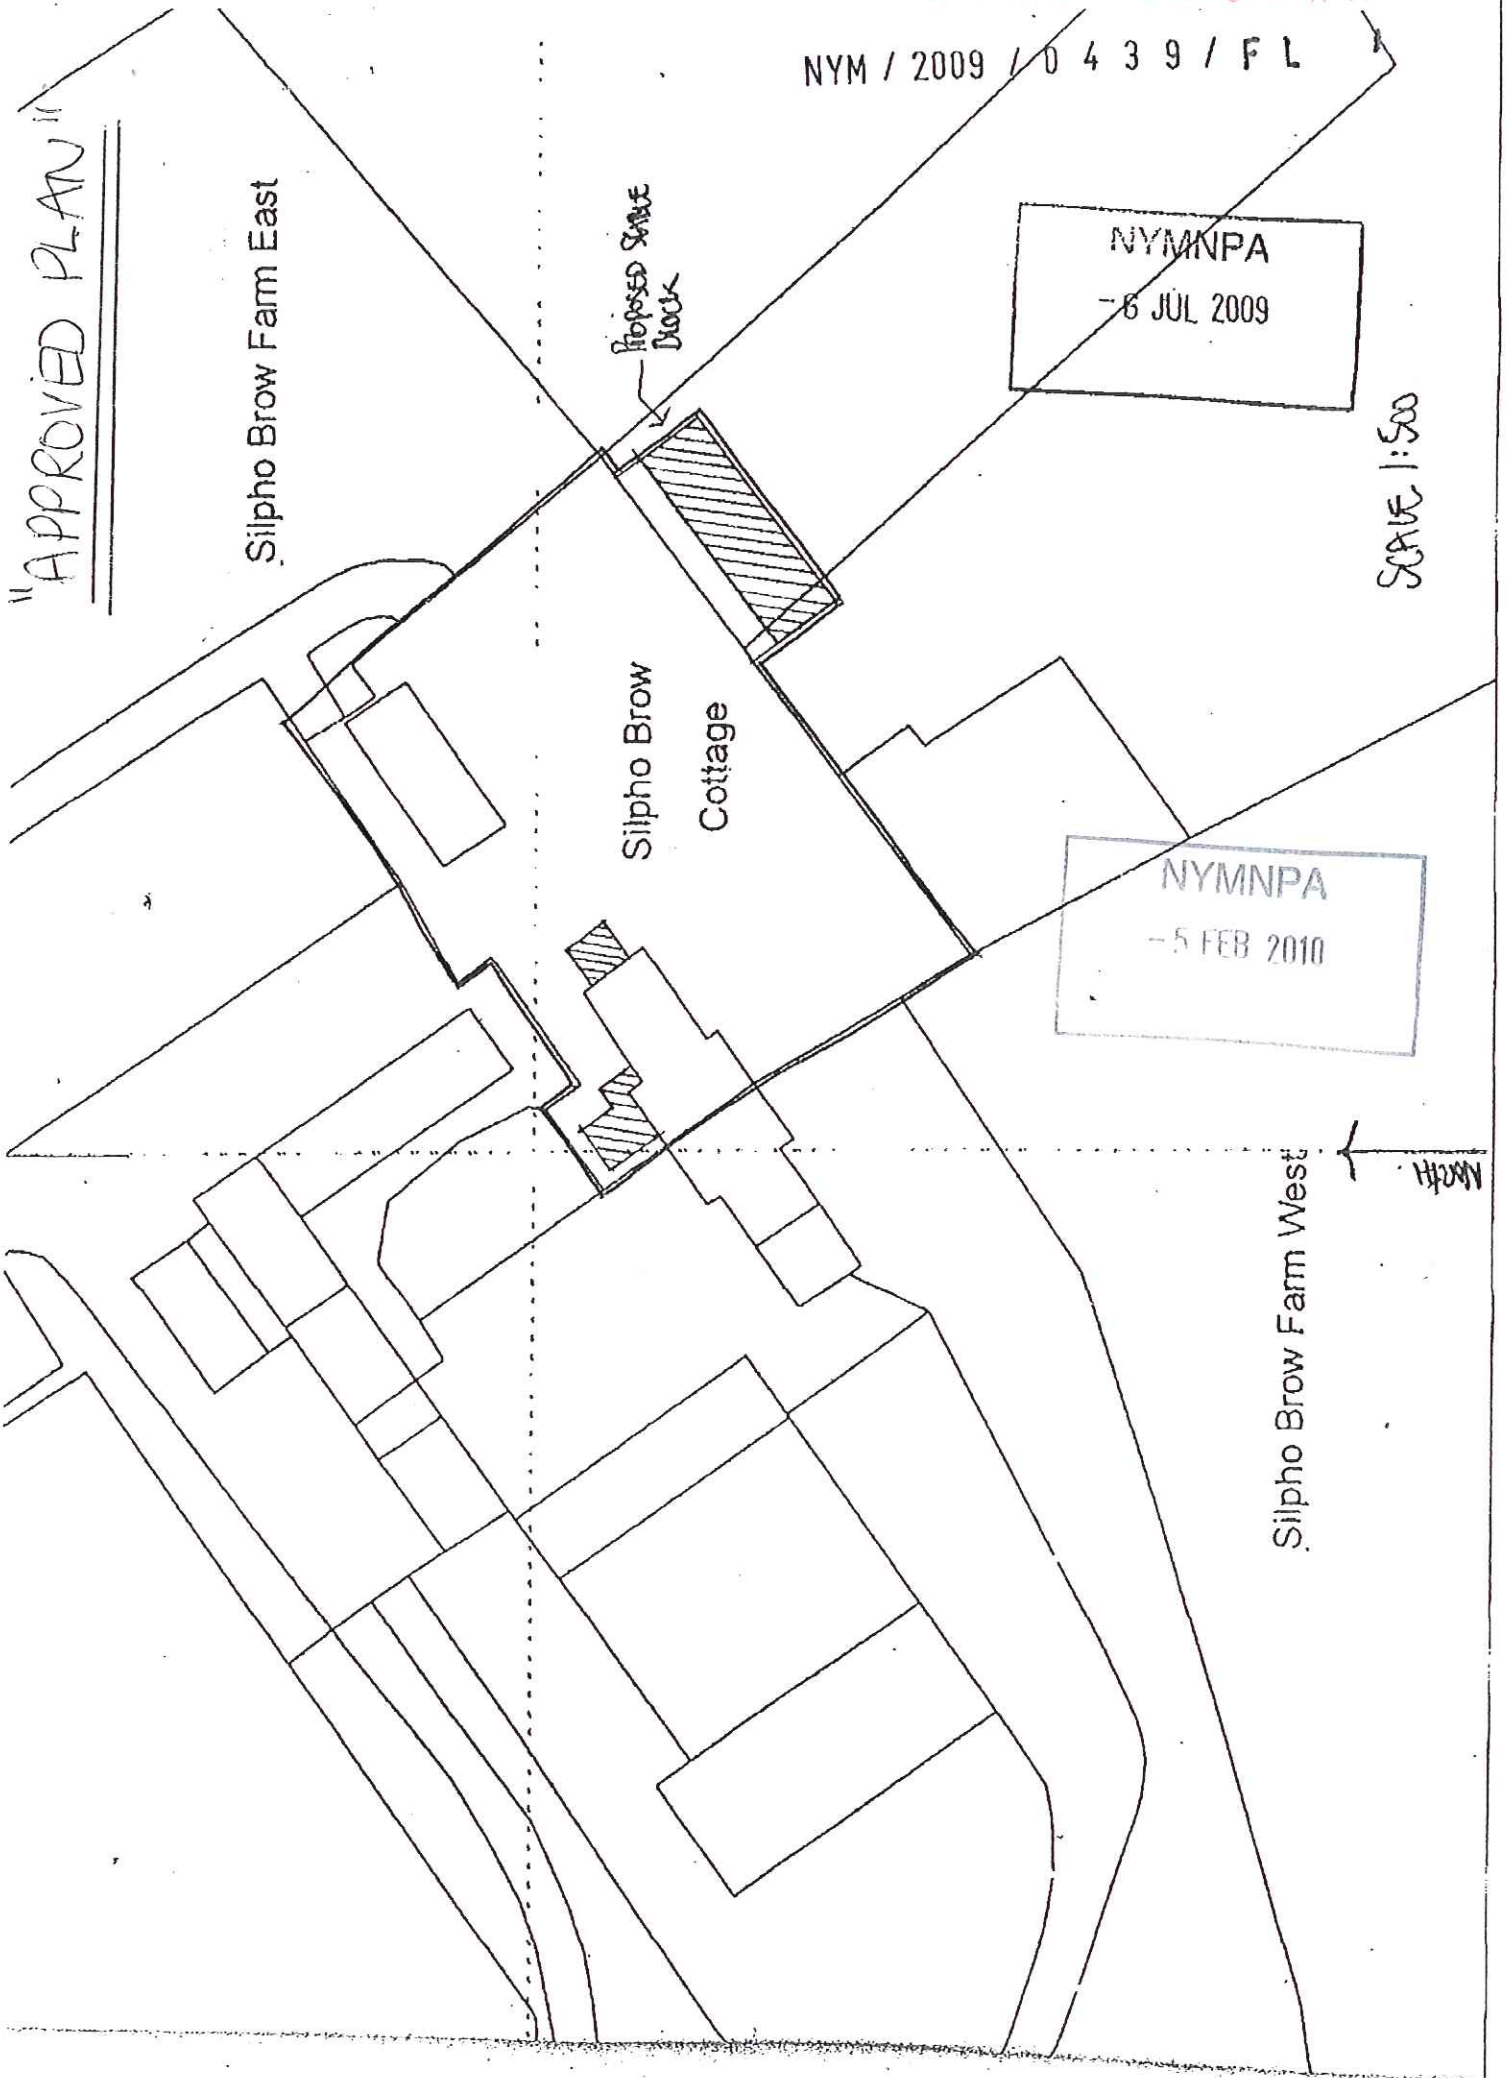

REVISED PLAN

Silpho Brow Farm East

Proposed Sewer
Block

Silpho Brow
Cottage

SCALE 1:500

NYMNP
-5 FEB 2010

Silpho Brow Farm West

North

