
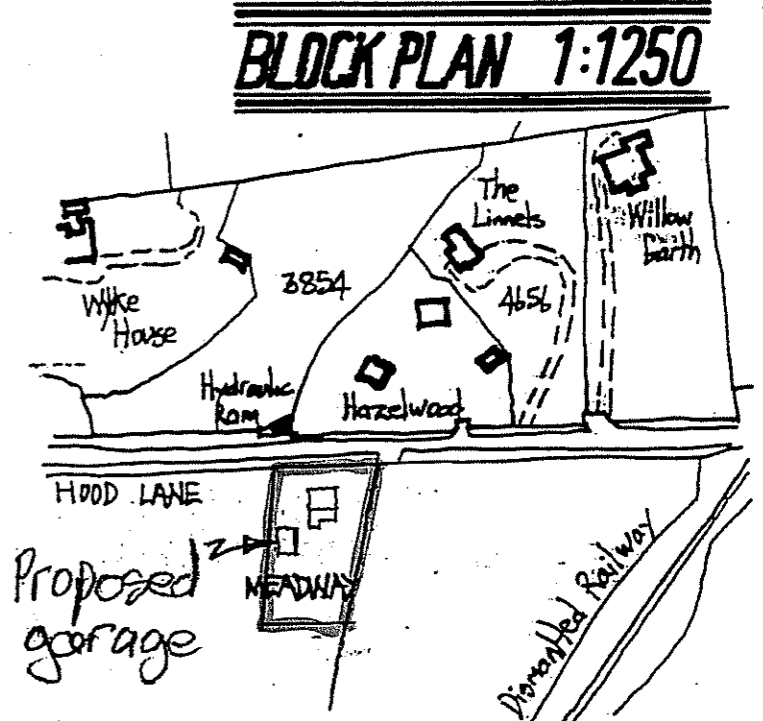
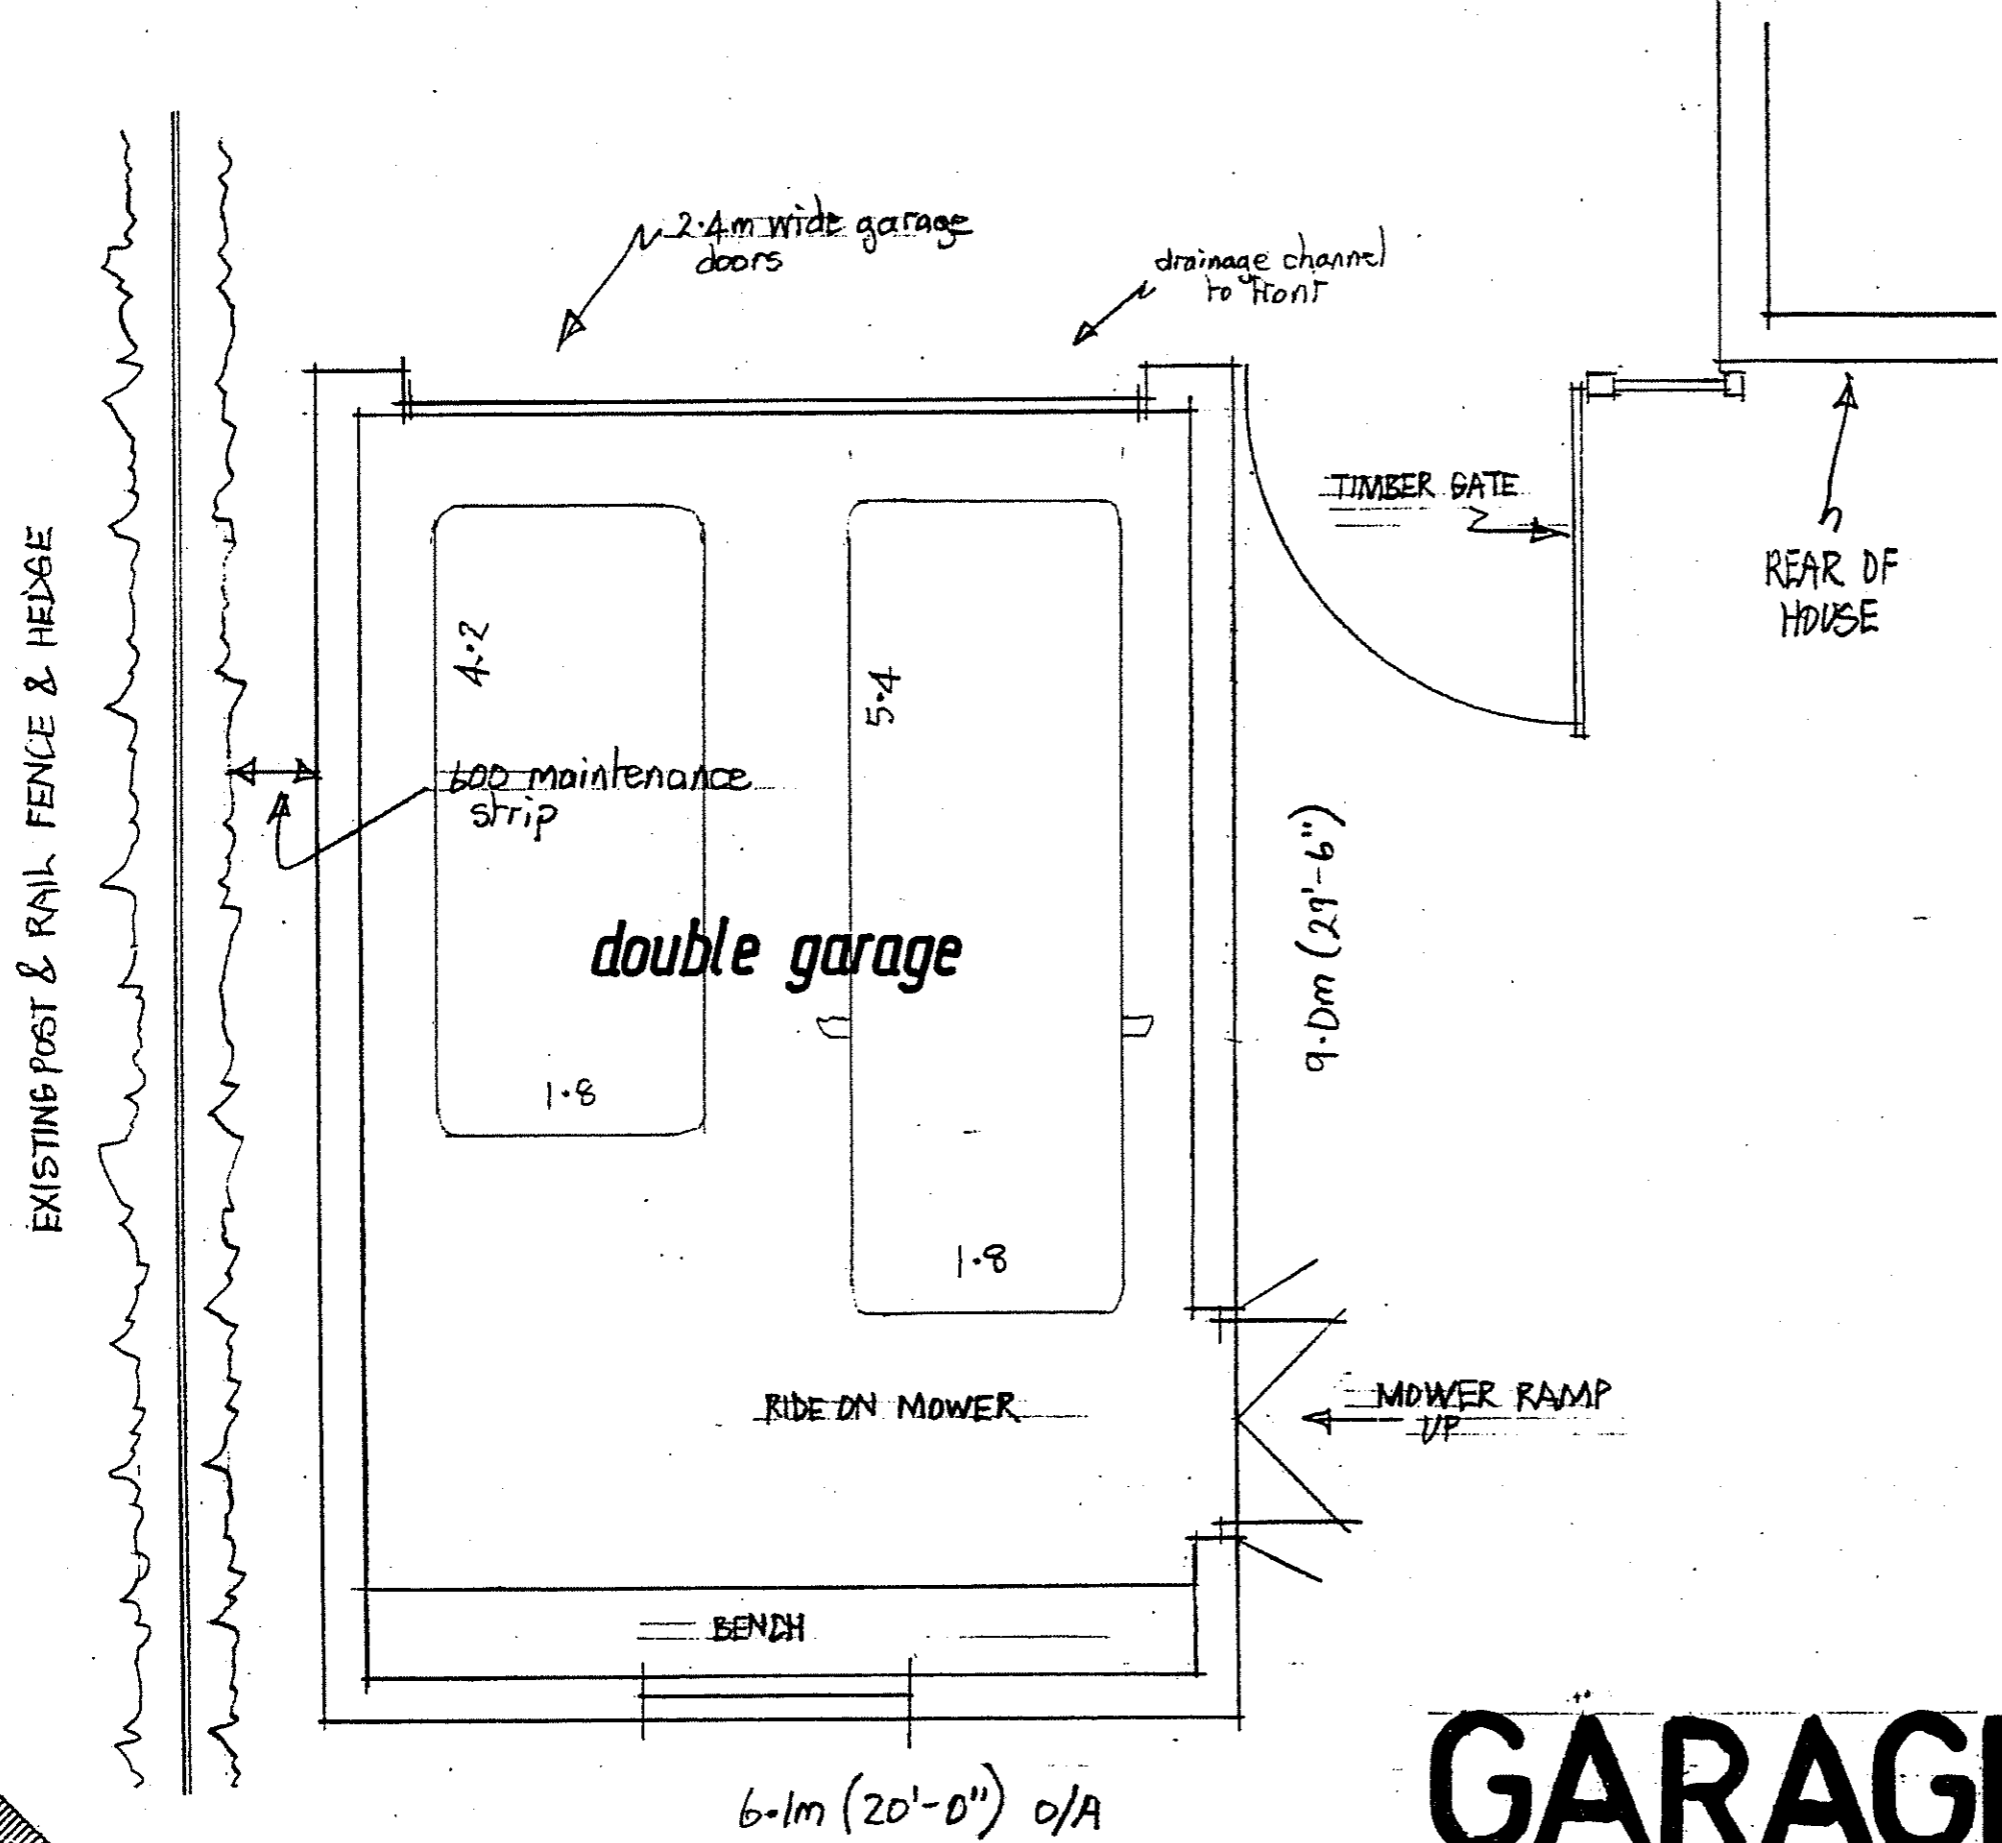
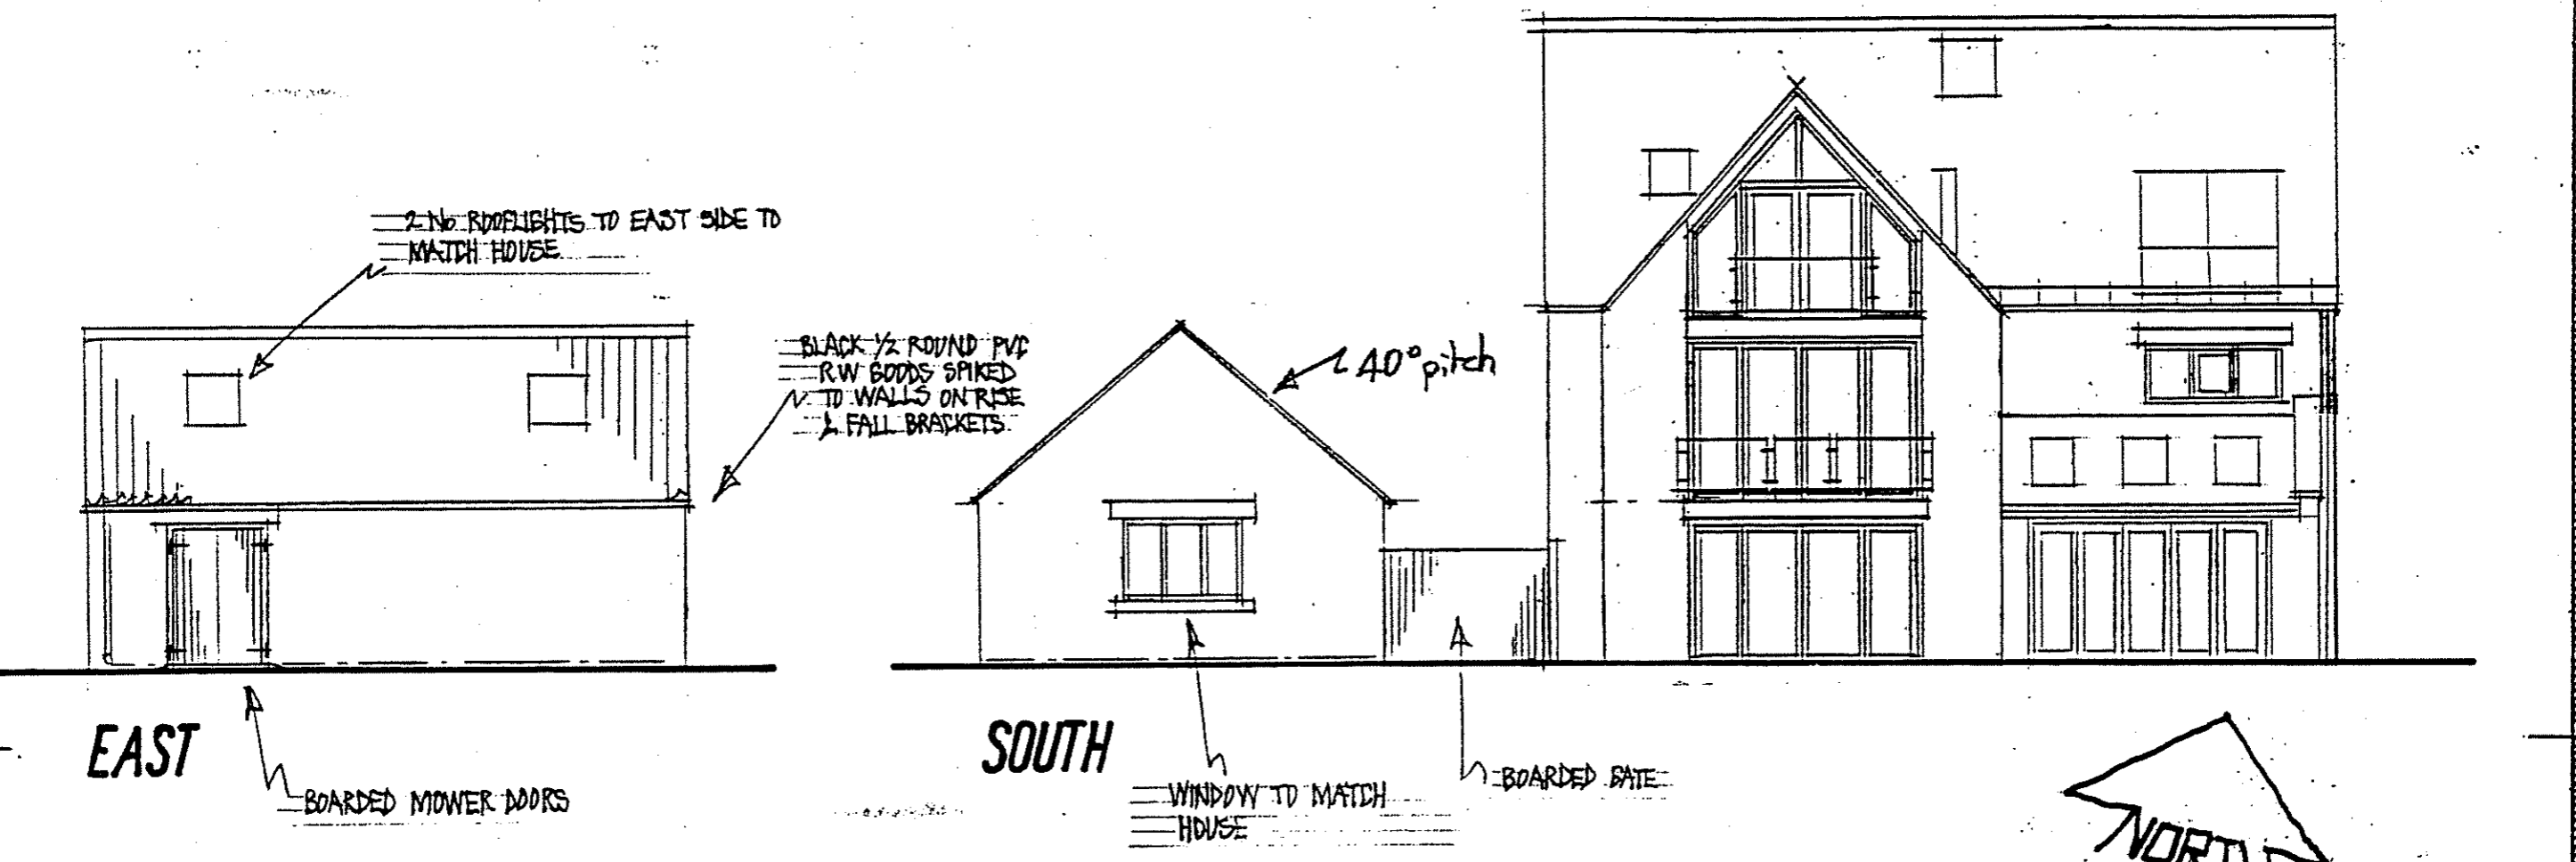


NYMNP
 21 JAN 2010

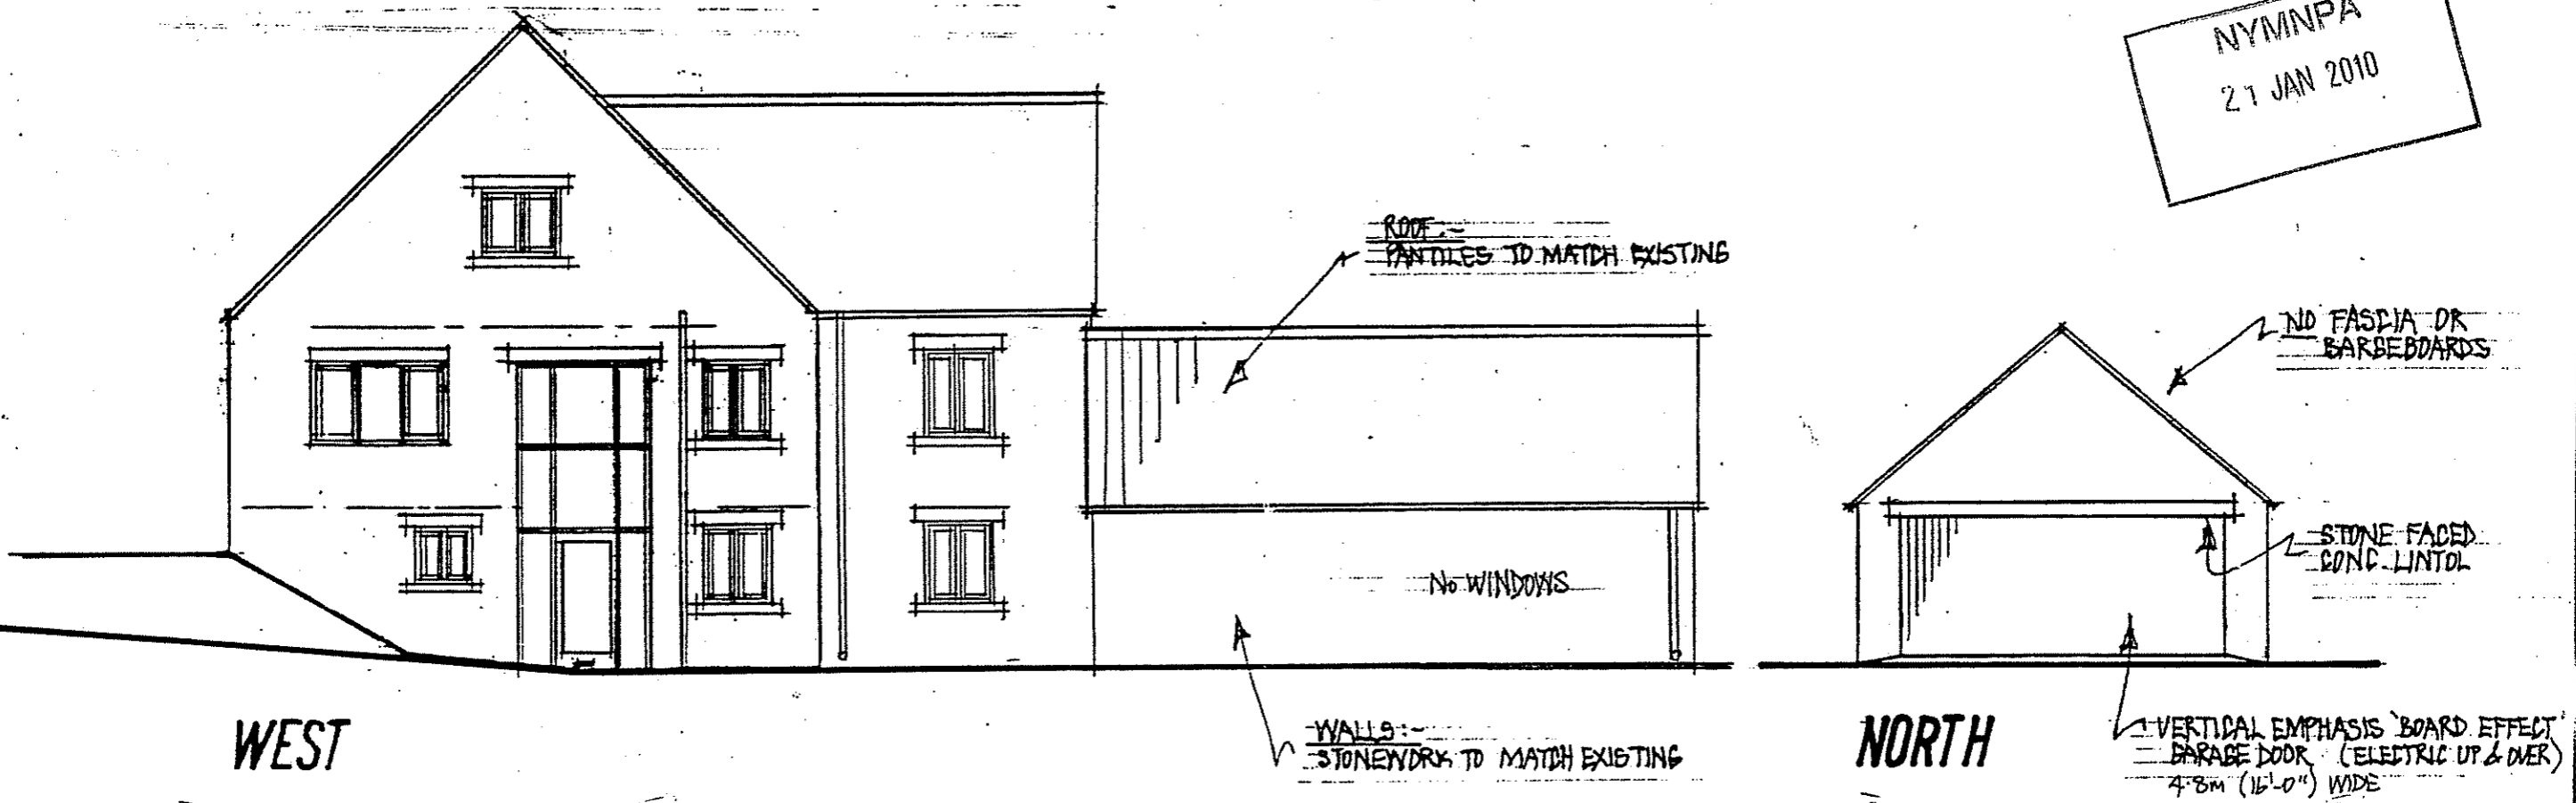

NOTES

SCALE: DO NOT TRY TO SCALE ACCURATELY FROM THESE DRAWINGS.
 CHECKING: ALL DIMENSIONS MUST BE CHECKED AND MEASURED ACCURATELY ON SITE PRIOR TO ORDERING ANY MATERIALS, FITTINGS, COMPONENTS, PARTS, ETC.
 DISCREPANCIES: ANY DISCREPANCIES IN THE DRAWINGS, SPECIFICATION OR WORKS MUST BE IMMEDIATELY BROUGHT TO THE CLIENTS / ARCHITECTS NOTICE.
 MATERIALS AND WORKMANSHIP: ALL WORK TO BE CARRIED OUT WITH PROPER MATERIALS AND IN A NEAT AND WORKMANLIKE MANNER.

REVISIONS

- A = ADDITIONS
- B = 22/6/09 - ADDITIONS
- C = 11/1/10 - GARAGE MOVED BACK (SOUTH) BY 4.0m - WAS 2 NO SINGLE DOORS
- D = 20/1/10 - PLANNING APPLICATION

GARAGE Scale 1:100 + 1:50
 Dwg. No. W111B 609/1D
 MEADWAY, HOOD LANE, CLOUGHTON.



JACQUELINE COTTAGE HIGH STREET BRIMPTON BY SANDON N YORKS YO13 9DA TEL: 01753 833333