

NYM 2010 X 0 1 6 7 X FL ?

3.68 HA

Bull Hill Farm  
on site of  
Hospital of  
Knights Hospitallars of St. John

7274

Farm  
Boundary


Proposed  
Barn

9495  
4.68 HA



NYMNP  
28 FEB 2010

Scale  
1:2500

NYMNP  
28 FEB 2010

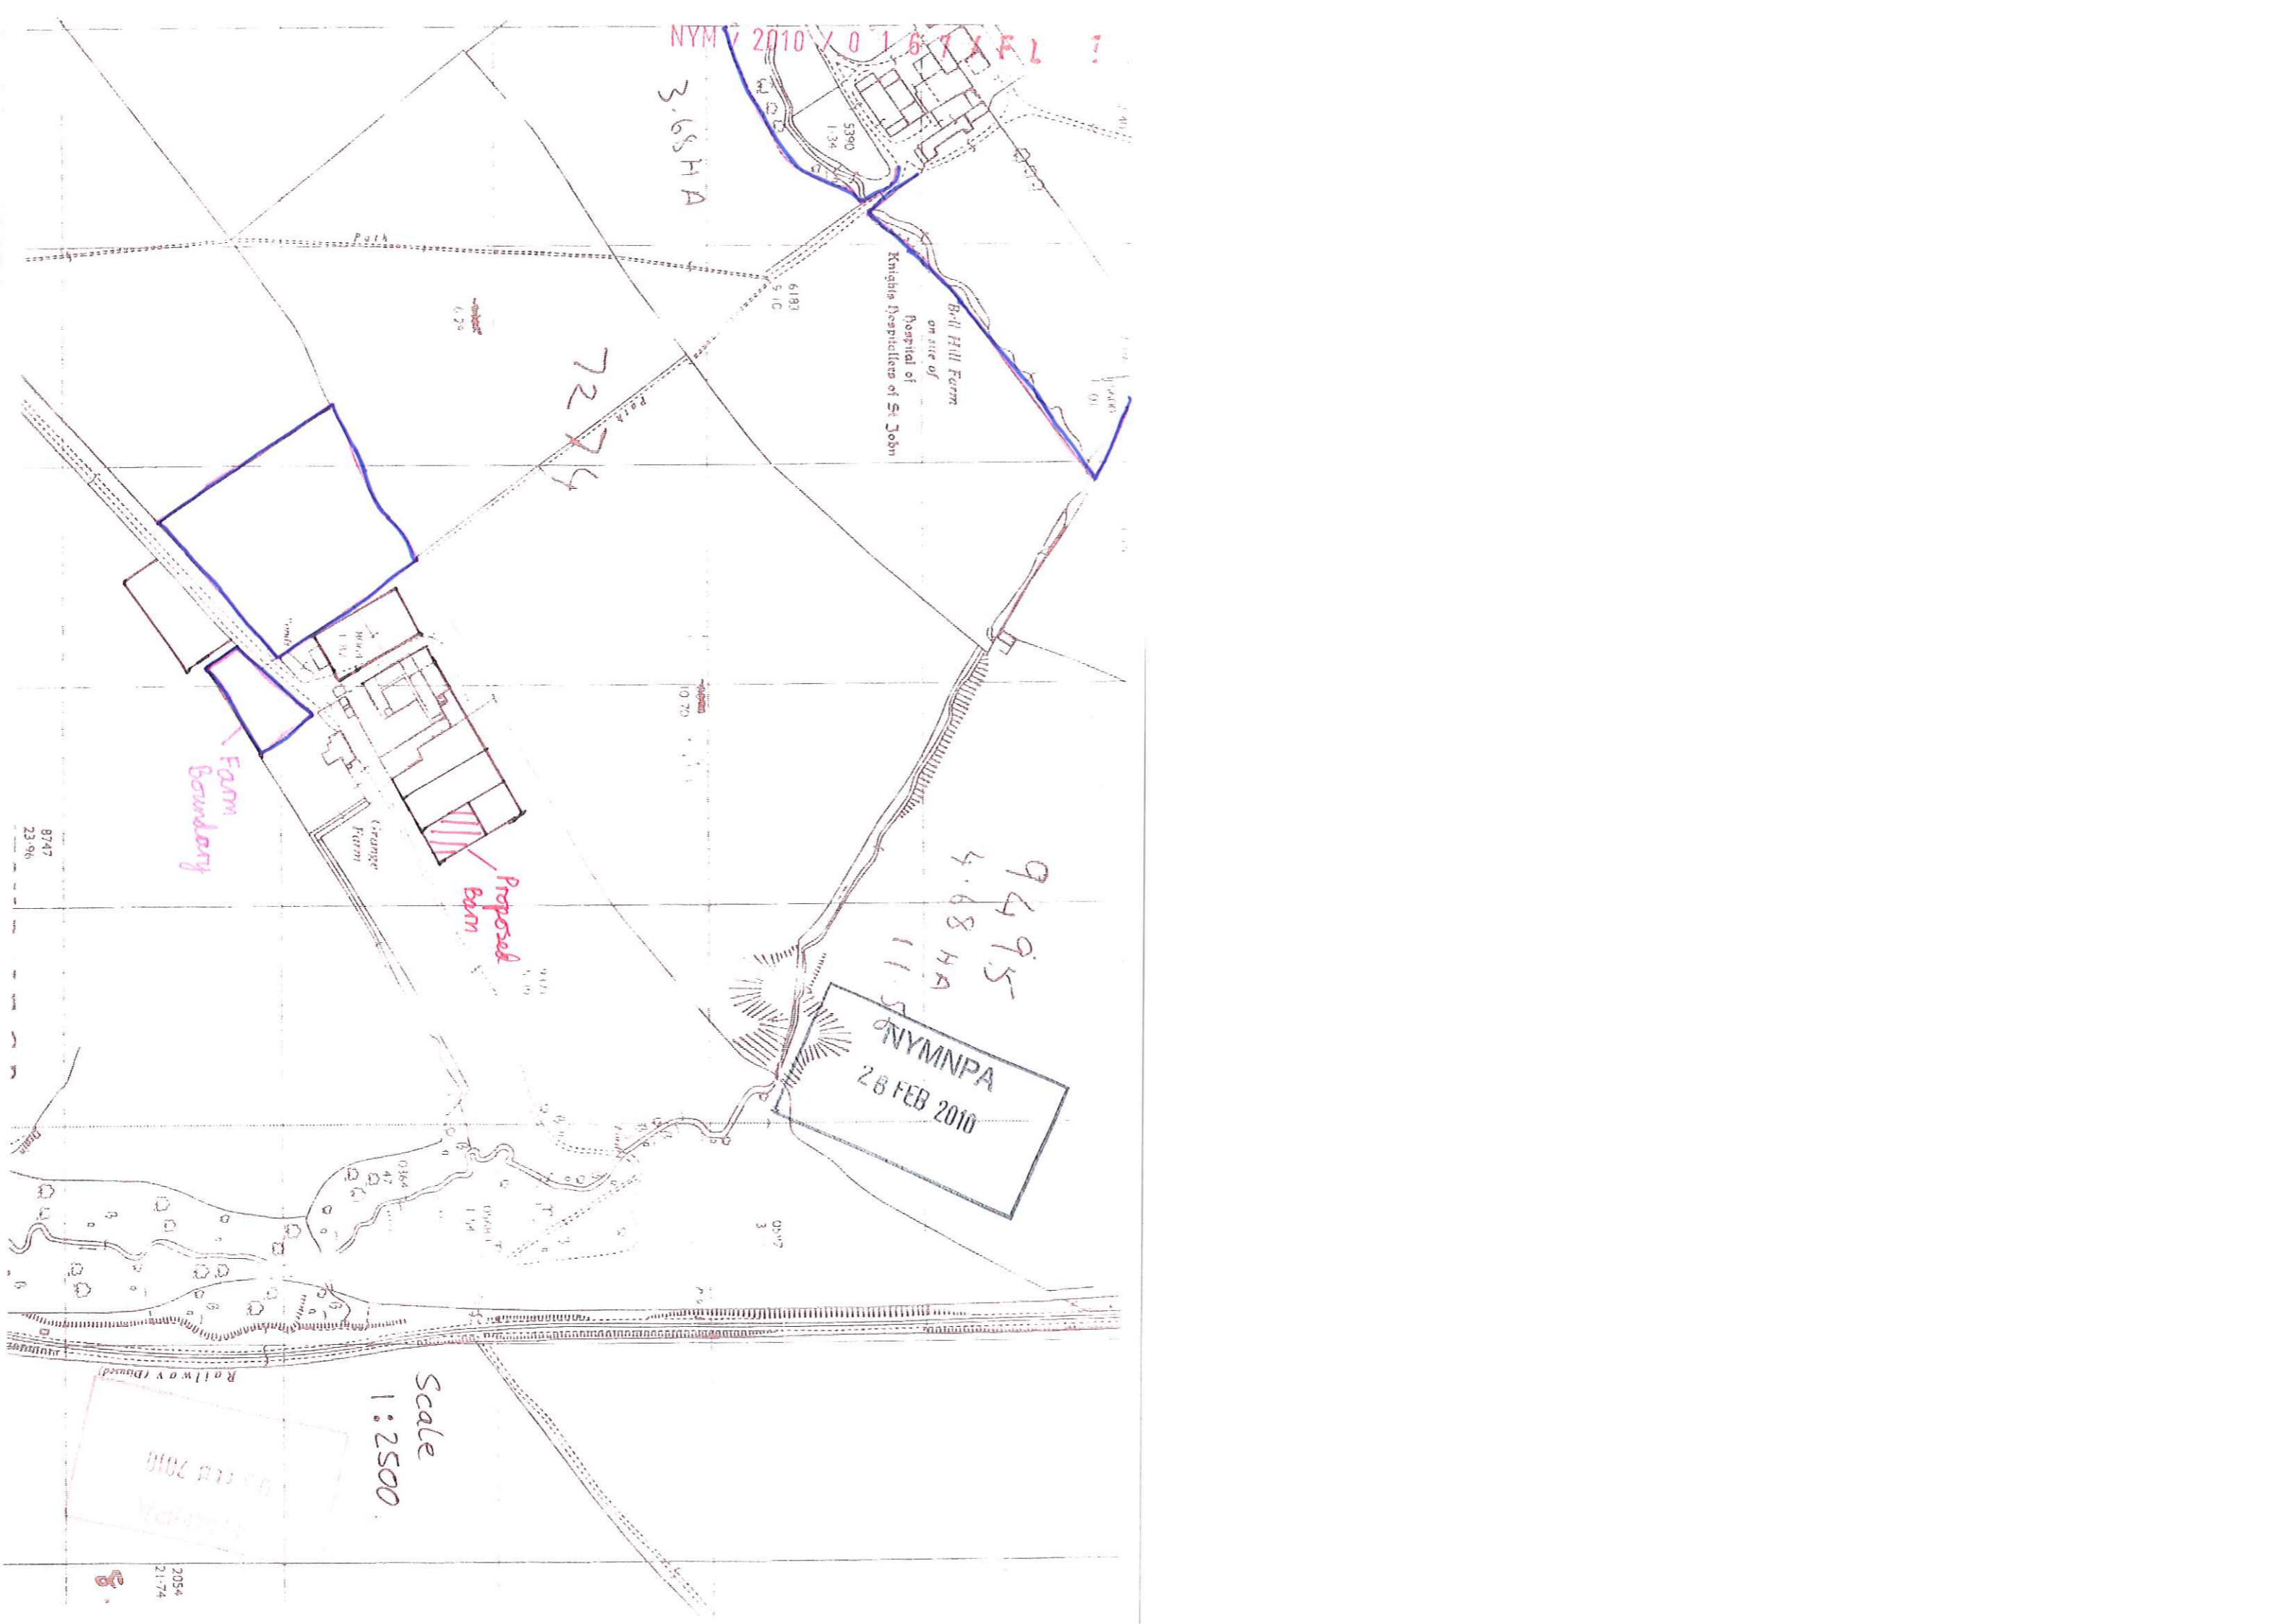

NYM / 2010 / 0 1 6 7 / F L !

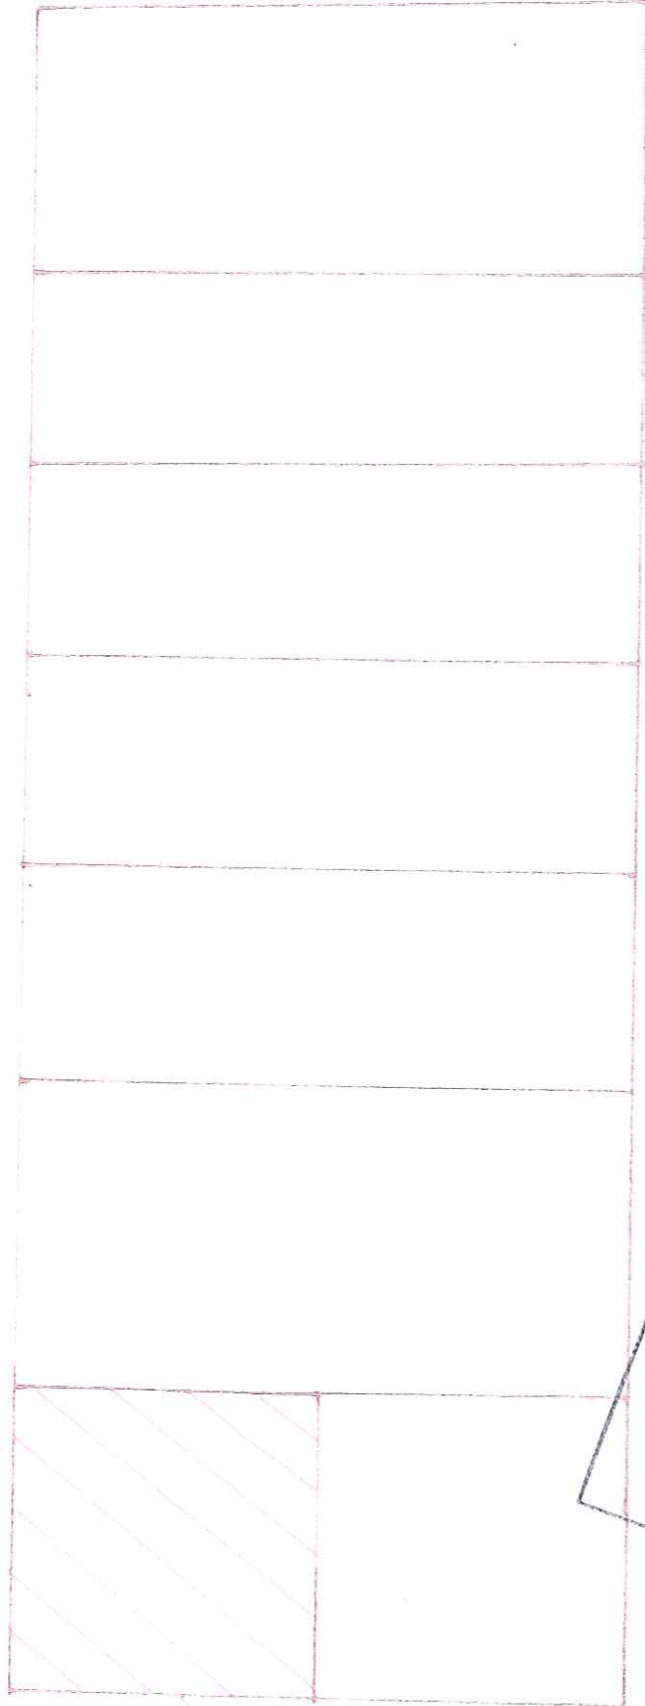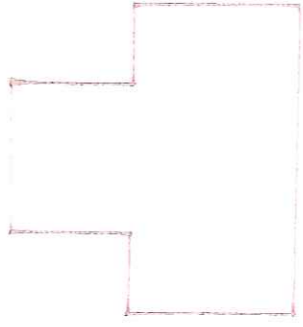


20 FEB 2010

Layout plan 1:500

NYMNPA  
28 FEB 2010

NYMNPA  
28 FEB 2010

Proposed  
Barn

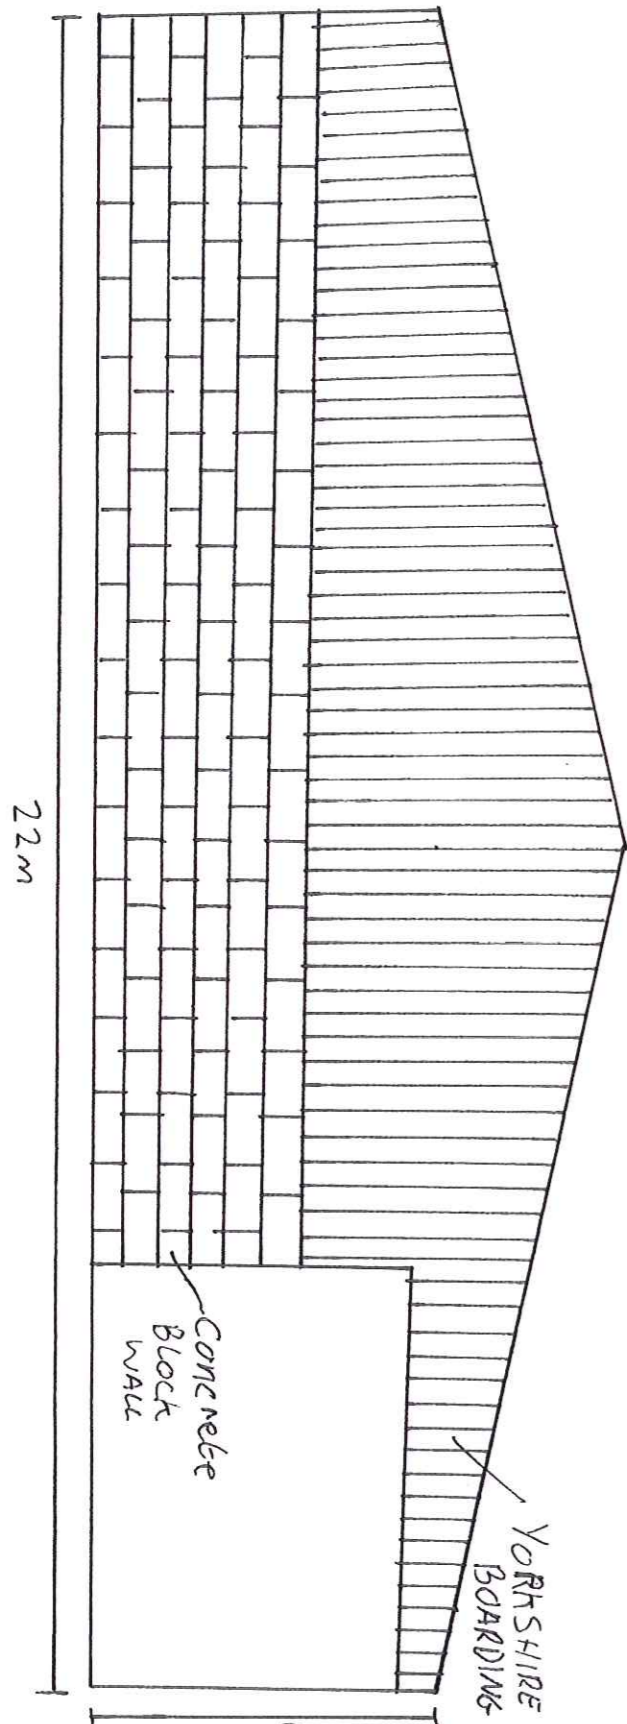


Detailed  
Plan.  
4.5  
m  
1:100

NYMNP  
26 FEB 2010


NYMNP  
03 FEB 2010

South view

EAST VIEW

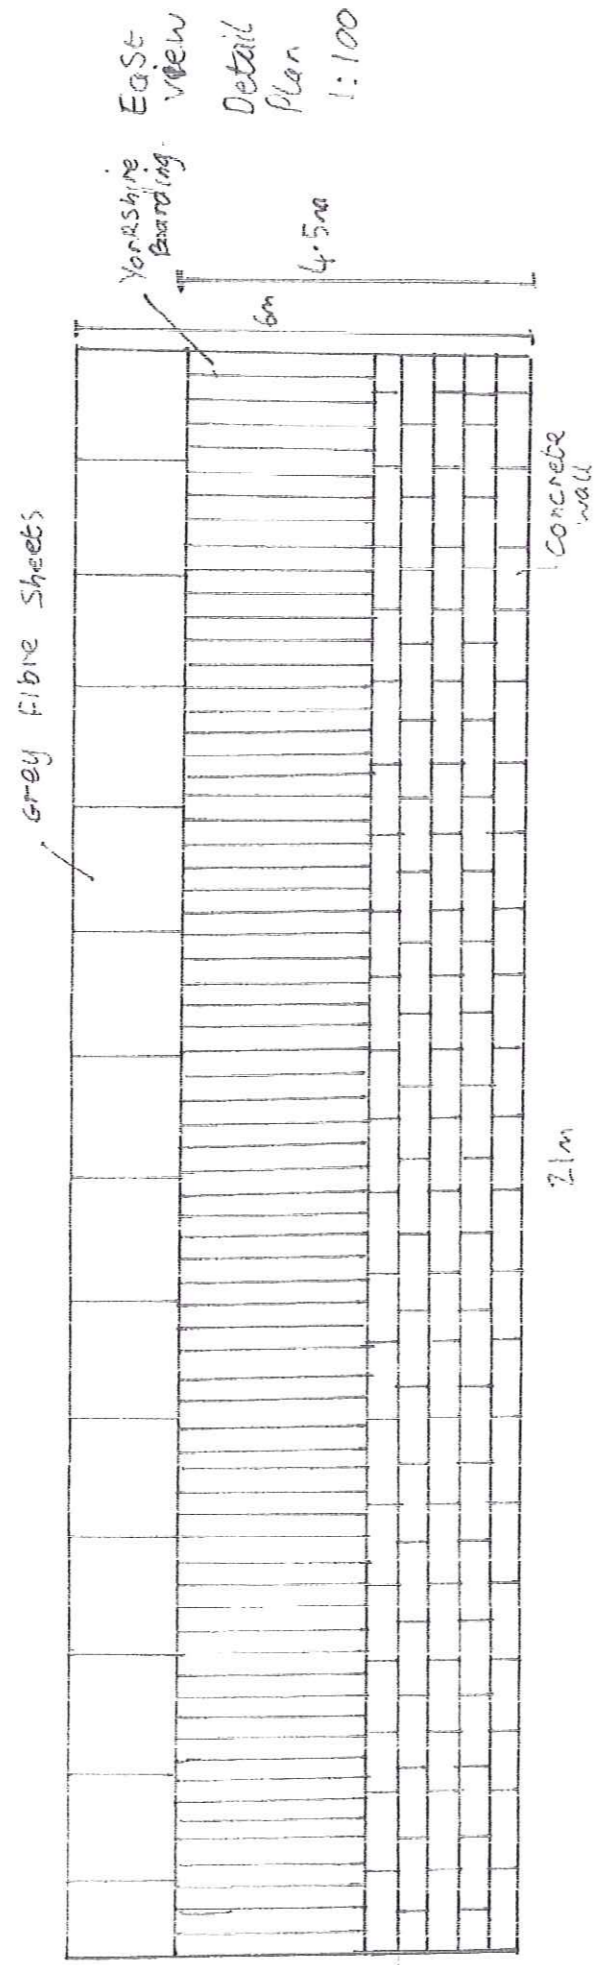

NYMNP  
10 APR 2010

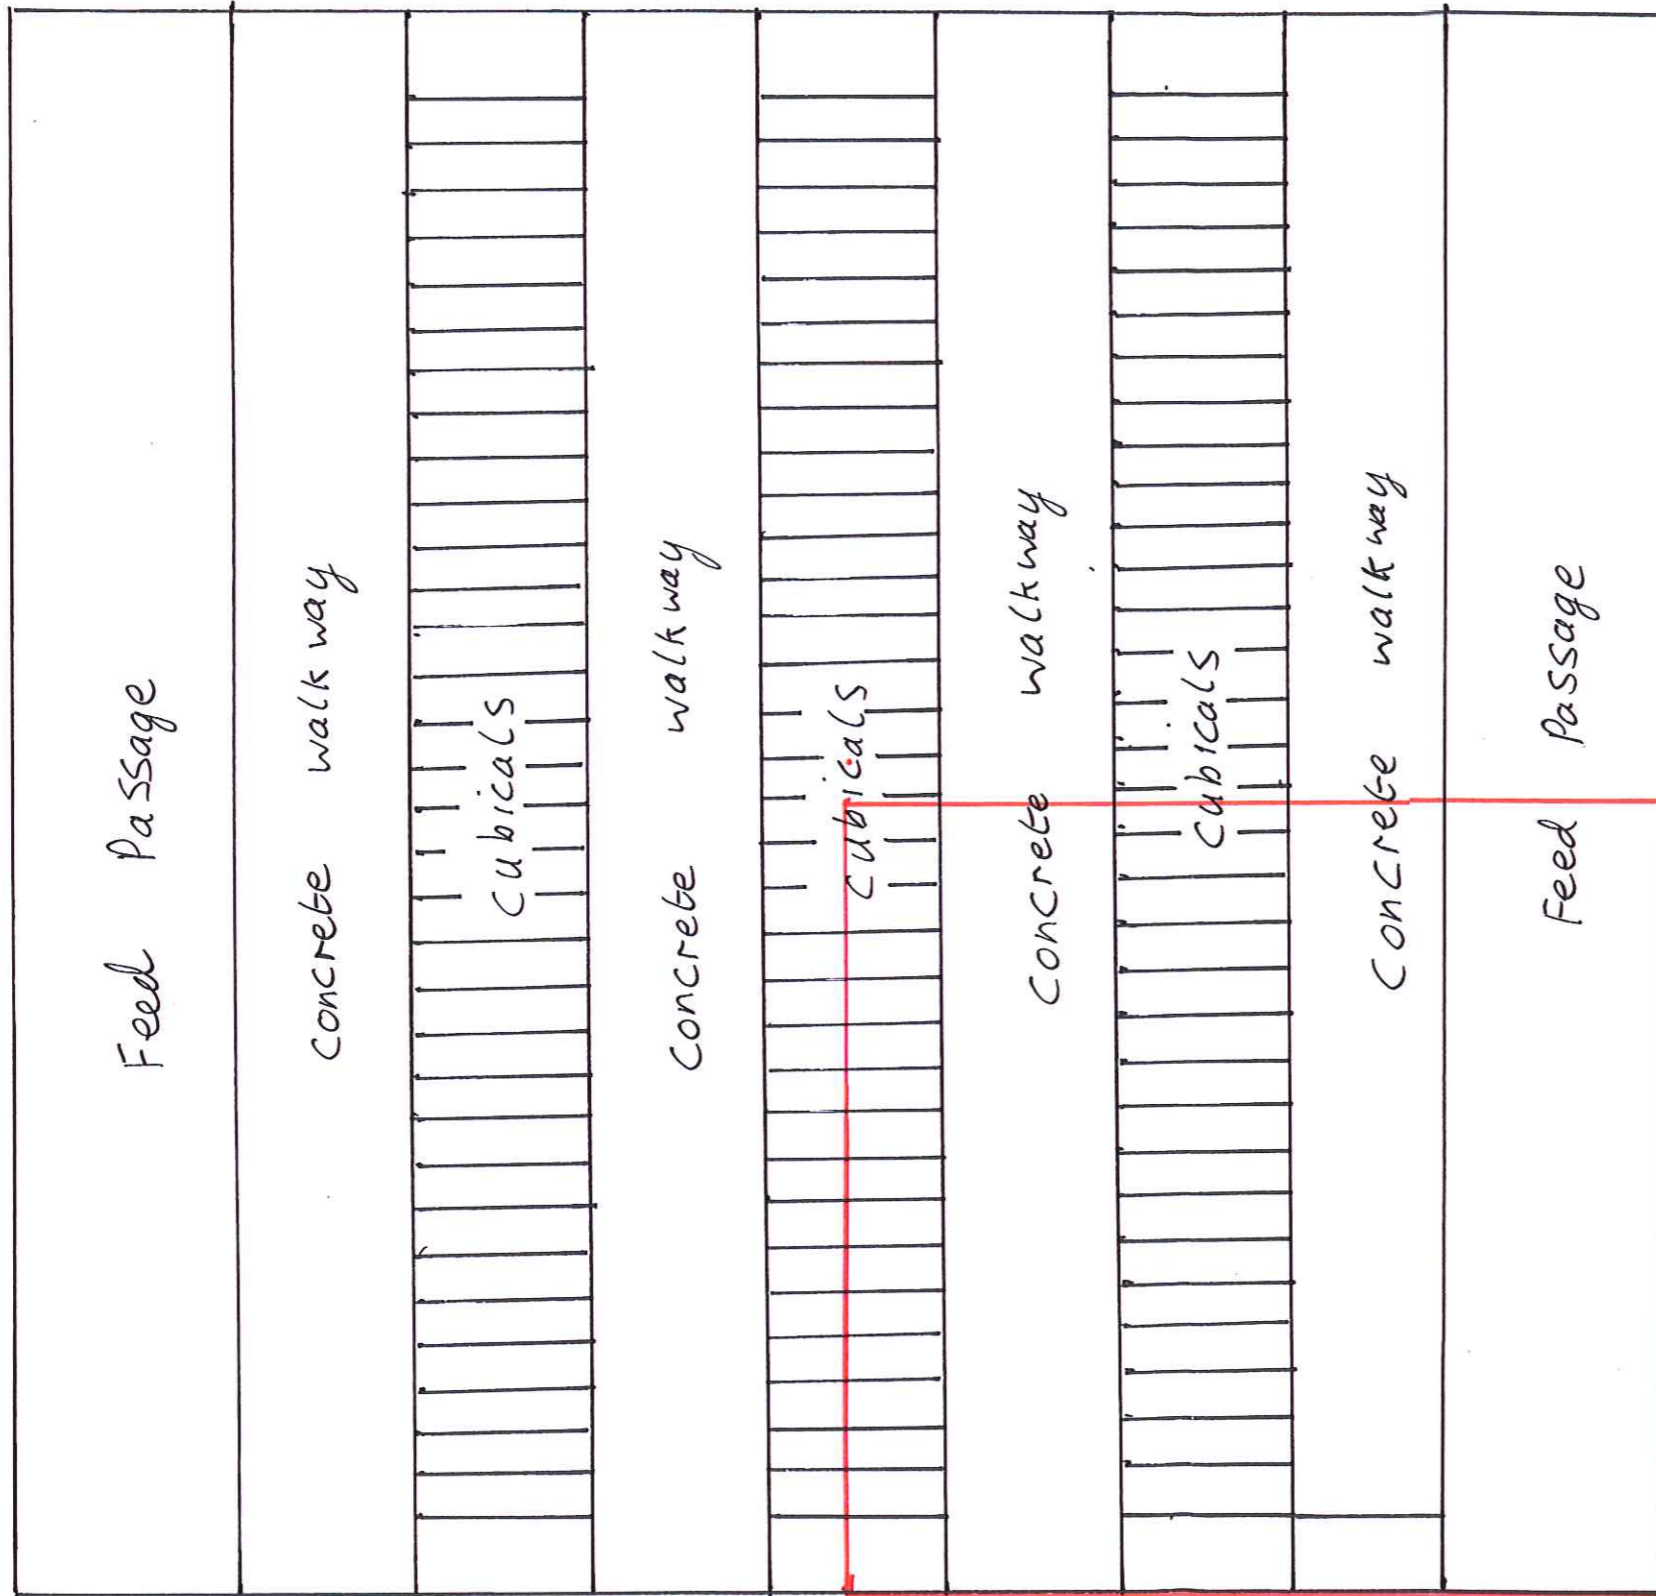

Existing  
Cubical  
Shed

NYMNPA  
- 8 APR 2010

Floor Plan

1:200

area = 462 m<sup>2</sup>

21m

Proposed  
Cubical  
Shed.

22m