

NYM / 2010 / D 1 8 5 / L B

DATED

2009


to

NORTHERN GAS NETWORKS LIMITED

GRANT OF EASEMENT

over land at

NYMNP
- 4 MAR 2010

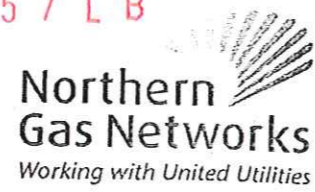

Form of Consent – Gas Pipe - England and Wales

I/We (insert name(s) of landowner(s))
MIKE + SARAH NOBLE

Northern Gas Networks
498 Gorgie Road
Edinburgh
EH11 3AF
Tel: 0870 3007677

of (insert address(es) of landowner(s))
PRIMROSE COTTAGE
ALBION ROAD
ROBIN HOODS BAY
NORTH YORKSHIRE



give permission for the laying by Northern Gas Networks Limited of a 32mm diameter gas pipe[s] through land in my/our ownership, in the approximate position shown by red lines on the attached plan number **490000071253** and dated 16/02/2010 for the purpose of providing a supply of gas to the premises at:

2 Warley Cottage, Albion Road, Robin Hoods Bay, Whitby, YO22 4SW.

I/We agree that future access shall be granted to Northern Gas Networks Limited for the purpose of carrying out any inspection, maintenance, repair or renewal of the said gas pipe[s].

I/We also agree (if so required by Northern Gas Networks Limited) to enter into a deed of grant of easement in the form attached hereto which will contain reasonable provisions to protect the gas pipe[s].

Dated: 21st February 2010

Signed: [Signature]

(Each landowner please also sign the plan where indicated).

490000071253

Northern Gas Networks
 Working with the World's Best
 498 Gorgie Road
 Edinburgh
 EH11 3AF

Work Request No: 490000071253

Non Shipper

SITE ADDRESS:
 2 Warley Cottage,
 Albion Road,
 Robin Hoods Bay,
 Whitby,
 YO22 4SW

DESCRIPTION OF WORKS
 UU to connect to existing 63mm MDPE LP main, and lay approx 1m x 32mm MDPE LP service with a service isolation valve, and then continue with approx 10m x 25mm steel riser, to terminate in 2nd floor flat, internal position. Customer to provide adequate scaffolding up to 2nd floor termination point UU to provide all excavation, backfill and reinstatement. Site surveyed by Graham Clarke. Road will have to be closed for duration of works as narrow consent required as conservation area, and will install pipework on 3rd party wall.

DESIGNER: Magnus Blomquist 71506
GRID REF (Conn. point): E 495267 N 504843
MAP REFERENCE: NZ9504NW
SCALE: 1: 150 @ A3 **DATE:** 16/02/2010

DRAWING: 1 of 1

Minimum Depth of Cover	
Mains	Footpath 600mm Roads & verge 750mm Agricultural 1100mm
Services	32mm 63mm
	Garden(private) 375mm 450mm Footpath 450mm 450mm Roadway 450mm 750mm Verge 450mm 750mm
Ducting	Pipe Size
	Min duct size
	<=32mm 60mm 63mm 100mm 90mm 160mm

All Ducts (if used) must conform to BS4952, Yellow in colour convoluted and perforated

Please note:
 Medium pressure pipes shall be laid at least 1m for steel and 3m for MDPE, normally when running parallel to buildings.
 Intermediate pressure pipes shall be laid at least 5m for steel and 10m for MDPE, normally when running parallel to buildings.


DRAWING KEY:
 LP Main
 NP Main
 IP Main
 Proposed Service

Proposed Meter Position
 Pipes To Be Abandoned

Change Of Diameter: Governor Valve

Change Of Material: Governor Valve

Maps Disclaimer
 This plan shows those pipes owned by NGN or the relevant Gas Distribution Network in their roles as Licensed Gas Transmitters (GT). Gas pipes owned by other GTs, or other private utility companies, may be present in this area. Information with regard to such pipes should be obtained from the relevant owners. The information shown on this map is given without warranty. The accuracy of the map cannot be guaranteed. Service pipes, valves, systems, stop connections etc. are not shown on this plan and should be checked by the user. The user, in consultation with NGN, should verify the location of any such pipes, valves, systems or connections. NGN, its employees, agents, servants or contractors, shall not be liable for any loss, damage, injury or death, or for any other claim, arising from the use of this plan or any other information provided by NGN, its employees, agents, servants or contractors, unless such information is shown to be incorrect at the time it was provided. This information is provided for general information only and does not constitute an offer of gas supply or any other service. The information is provided for your use only and is not intended for use by any other person. This information is provided for your use only and is not intended for use by any other person. This information is provided for your use only and is not intended for use by any other person.

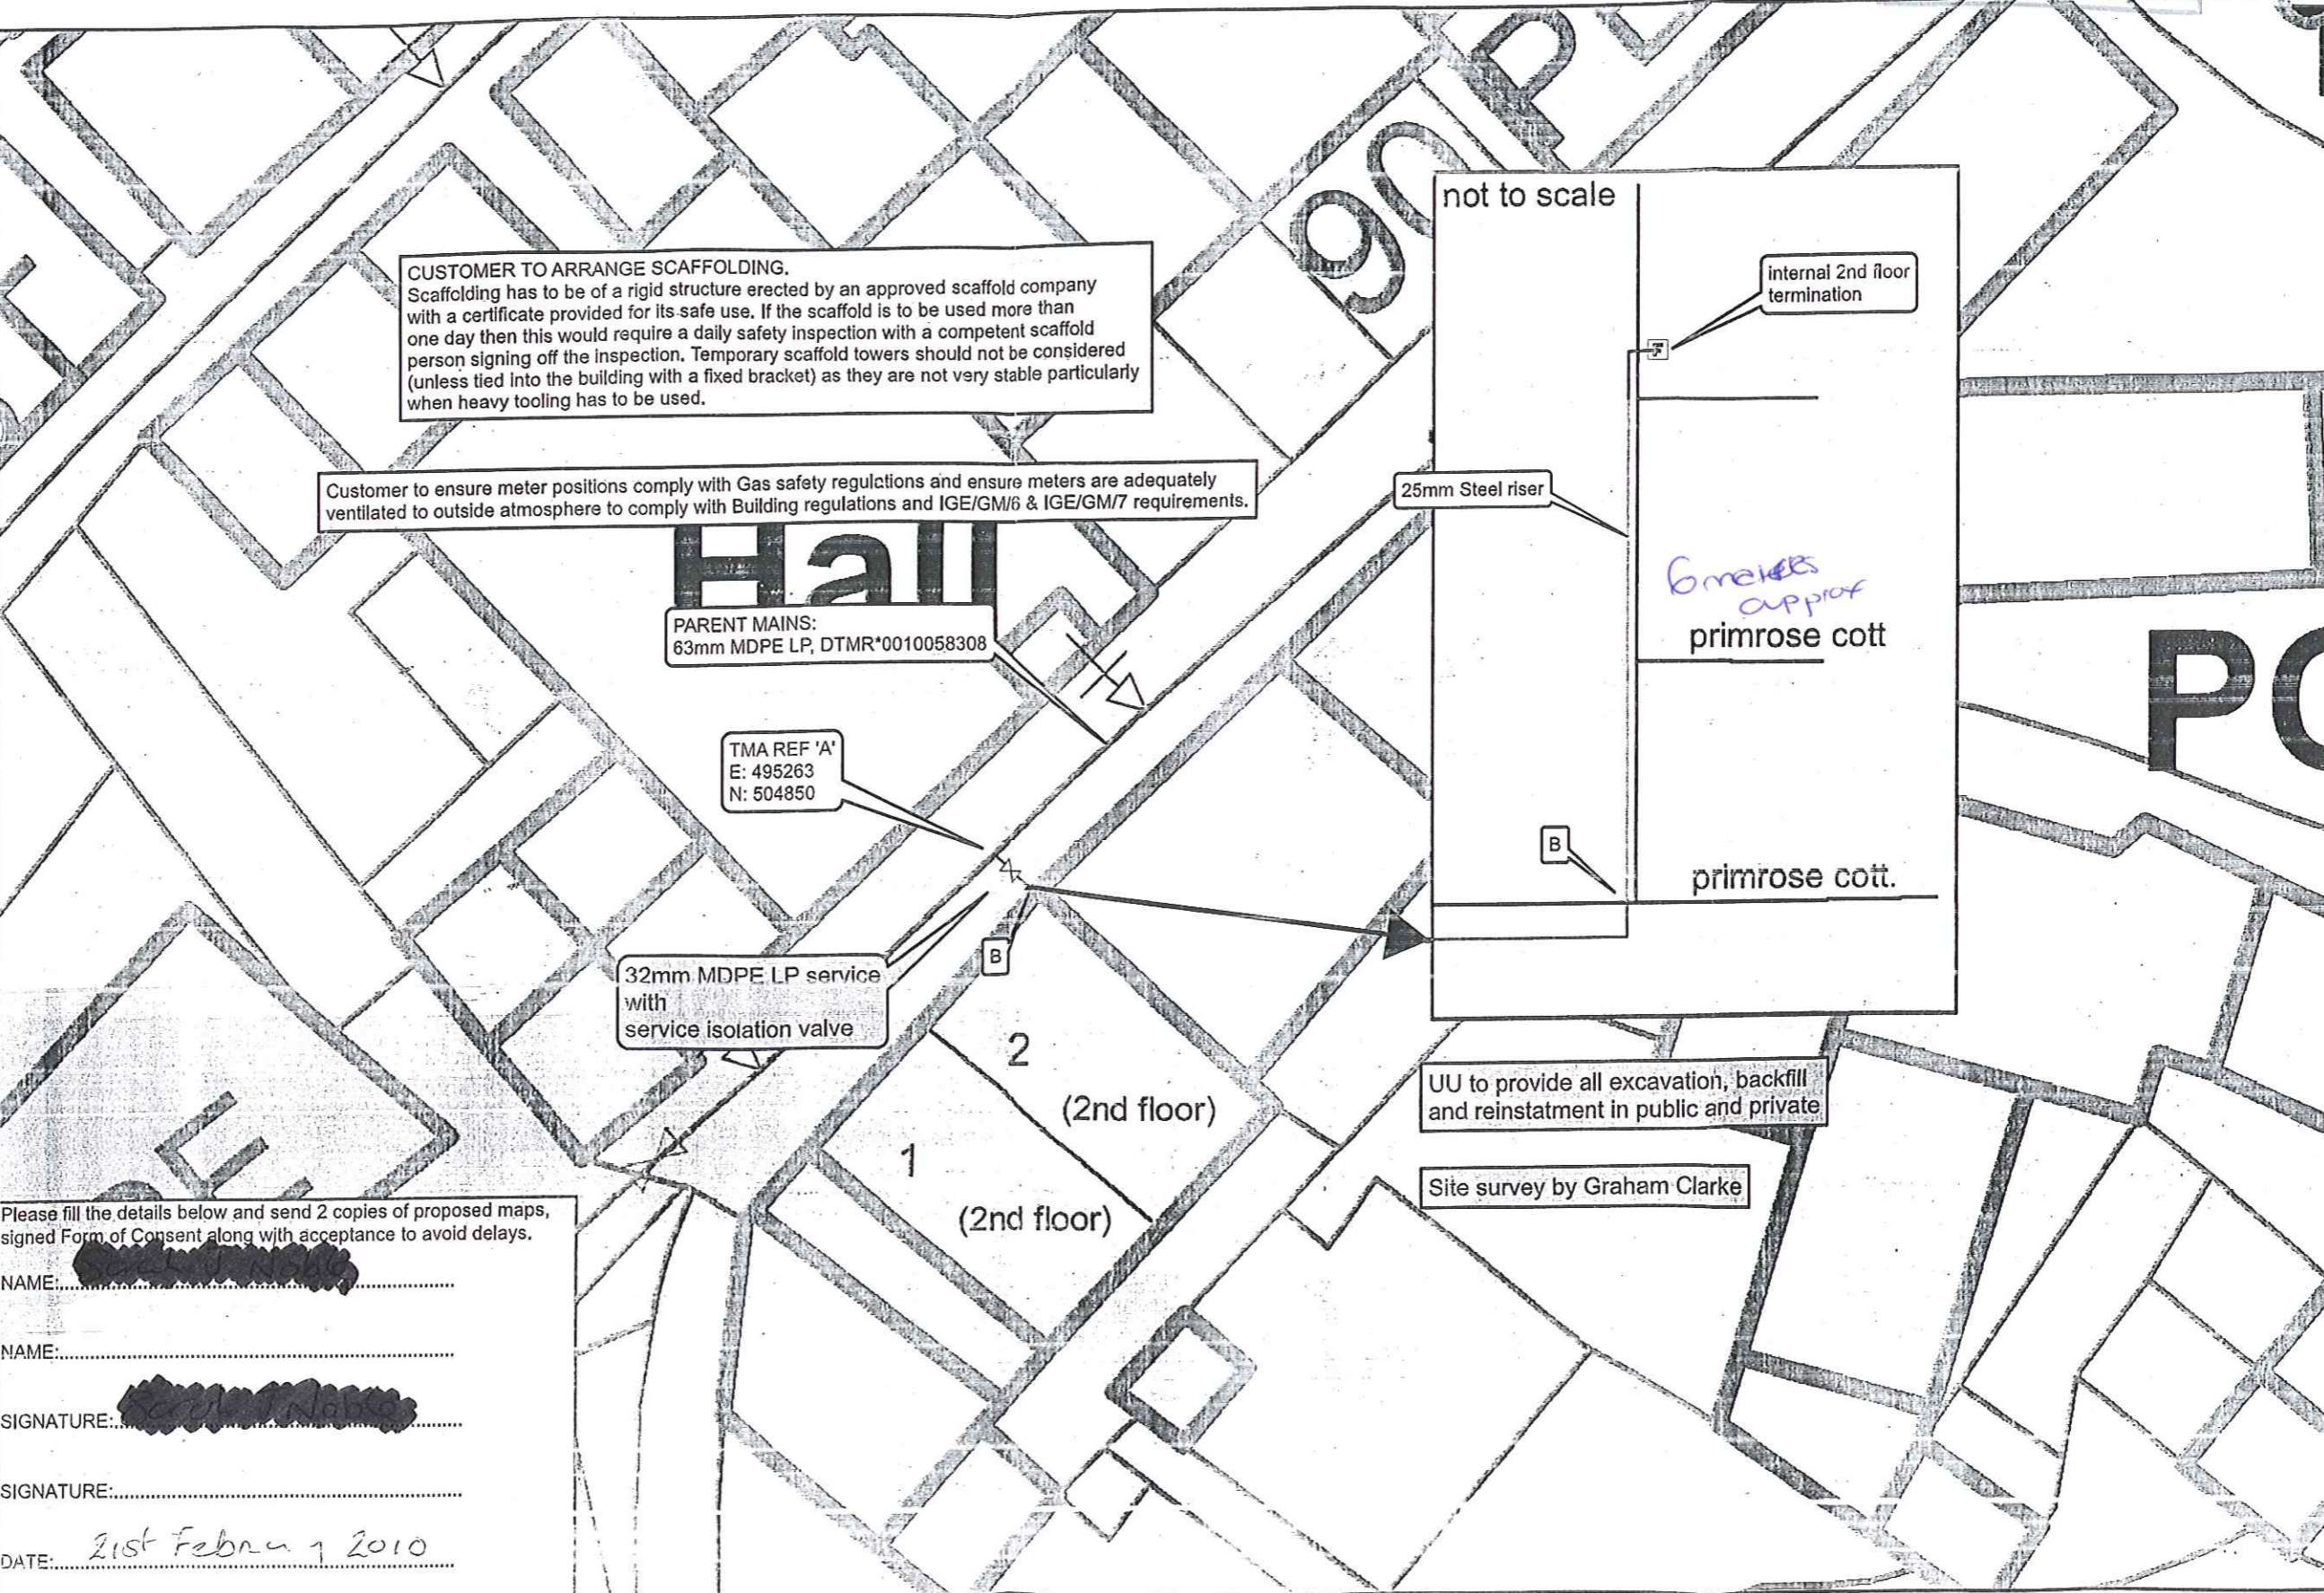

Please fill the details below and send 2 copies of proposed maps, signed Form of Consent along with acceptance to avoid delays.

NAME: _____

NAME: _____

SIGNATURE: _____

SIGNATURE: _____

DATE: 21st February 2010

