


Copy

NYM / 2010 / 0190 / NM

NEW CHIMNEY
PLAN 1

NYMNP
08 MAR 2010

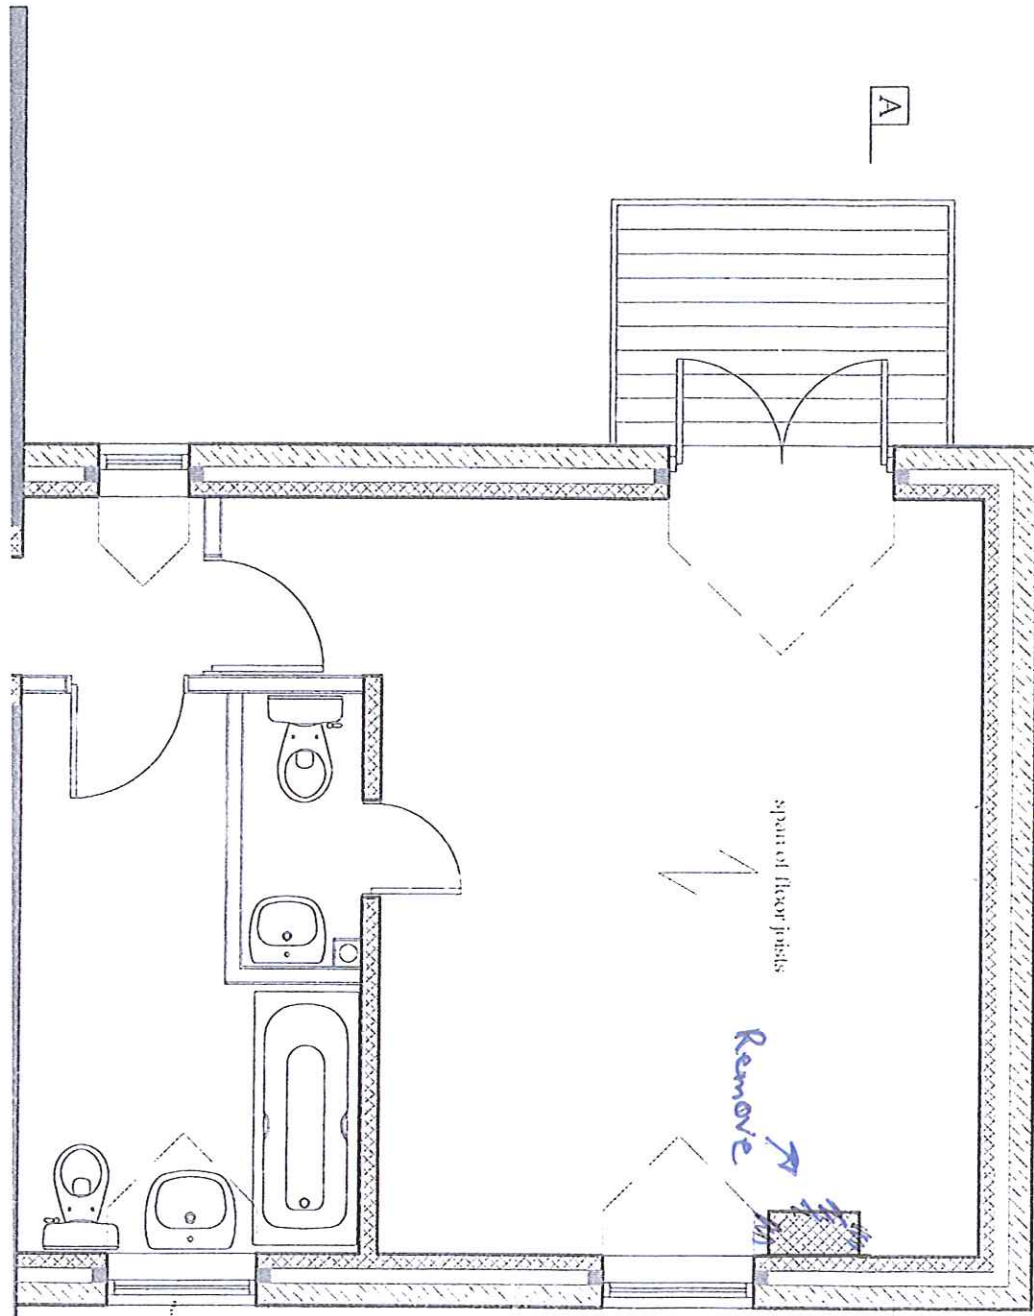


Existing floor chimney
from Aga in kitchen

span of floor joists

Remove

Roof Level

X SECTION VIEW

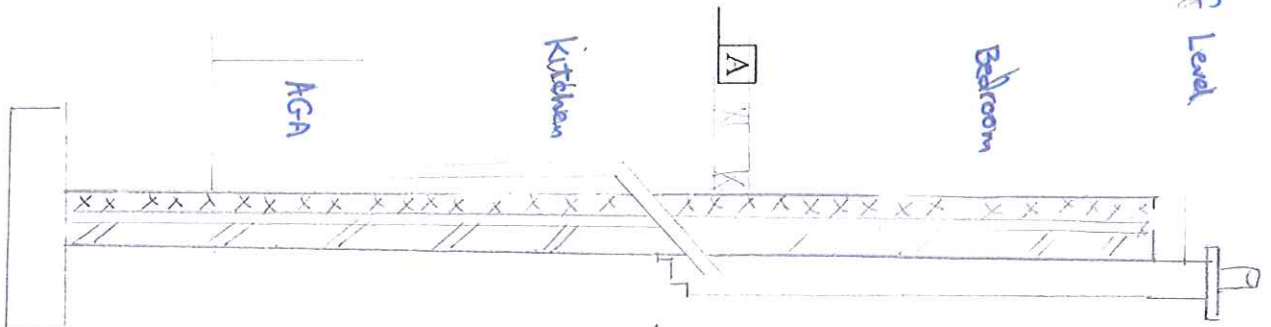

AGA

Kitchen


Bedroom

removed
base of
stone

Copy

NEW CHIMNEY
PLAN 2

External
Chimney flue
on North
Elevation

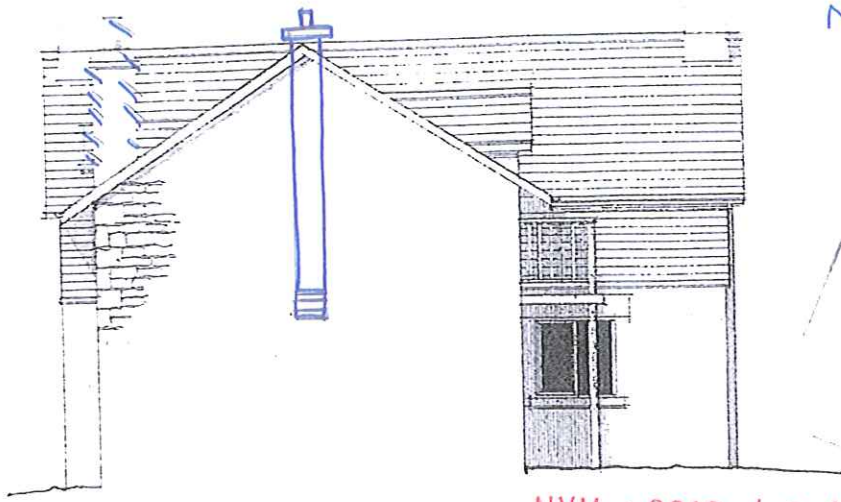

NYMNP
08 MAR 2010


NYM^{North} 2010 / 0190 / NM

NORTH YORKSHIRE BUILDINGS CONTROL
DATE REVISION
09.04.09
09/0127/DEX3
SN
23/4/09



RECEIVED
09/04/09

A.R. Chapman
FOR THIS PURPOSE

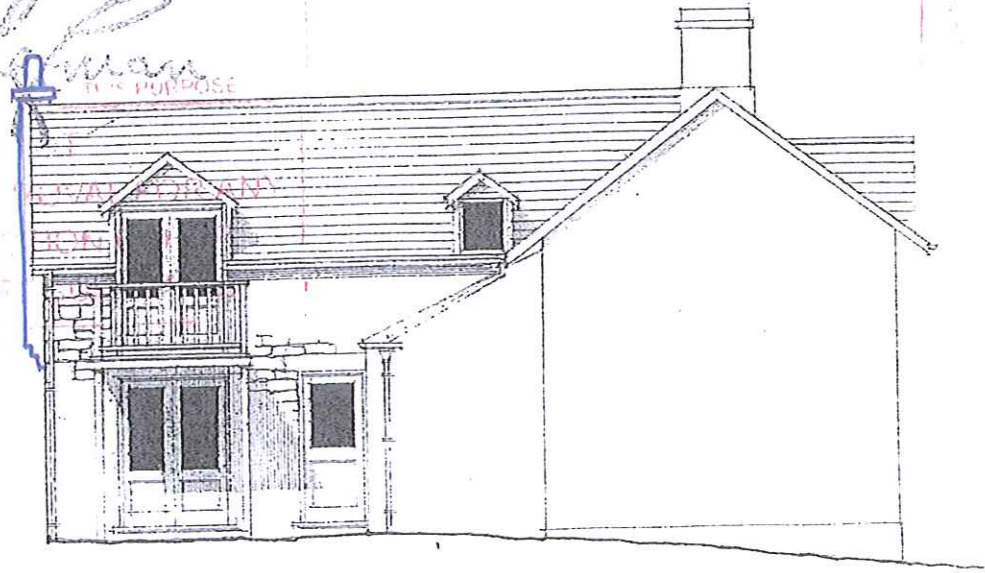

WEST

134 Stepney Road, Scarborough, North Yorkshire, YO12 5NH, 01723 352084

Do not scale from these plans, use all dimensions given, all dimensions to be checked on site prior to work commencing
These plans are for the purposes of obtaining planning permission and building regulations approval only. Copyright 2009



Martin Elwick
Architecture & Design


Drawing Extension and Alterations, School Farm, Crosscliffe
Proposed Elevations

Drawing Number	SF/05	Date	Mar 09	Scale @ A4	1:100
----------------	-------	------	--------	------------	-------

NYM / 2010 / 0190 / NM

NEW CHIMNEY
PLAN 3

outbuildings need deep injection pointing
to rear, approx. 30 metre sq, to rake
out pointing and replace

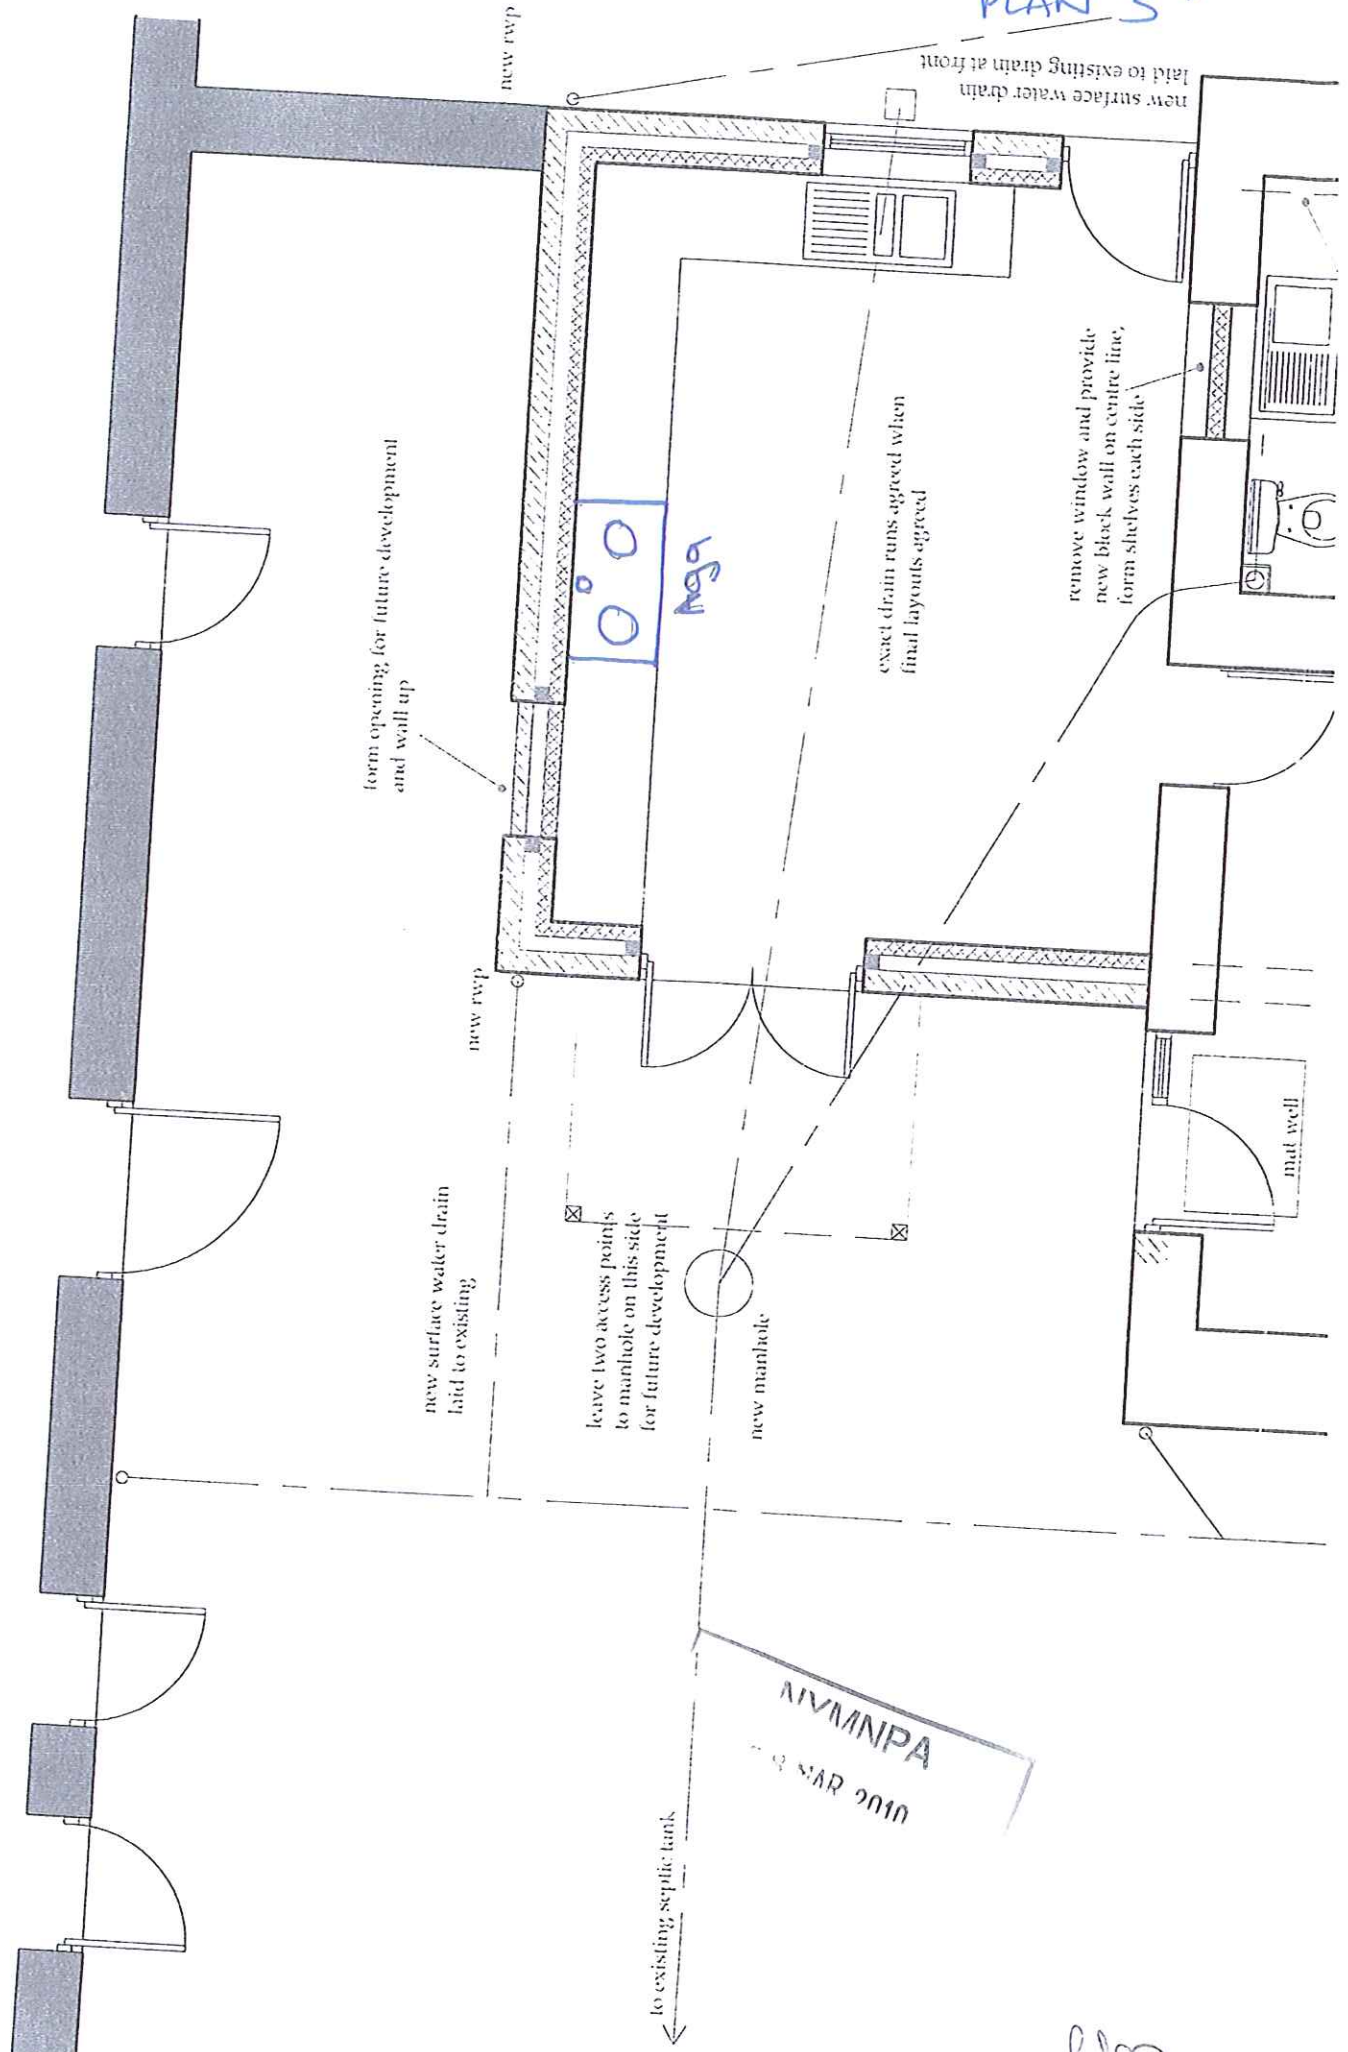

Rider