



16A Fairfield Way, Whitby 1:1250 Site Location Plan

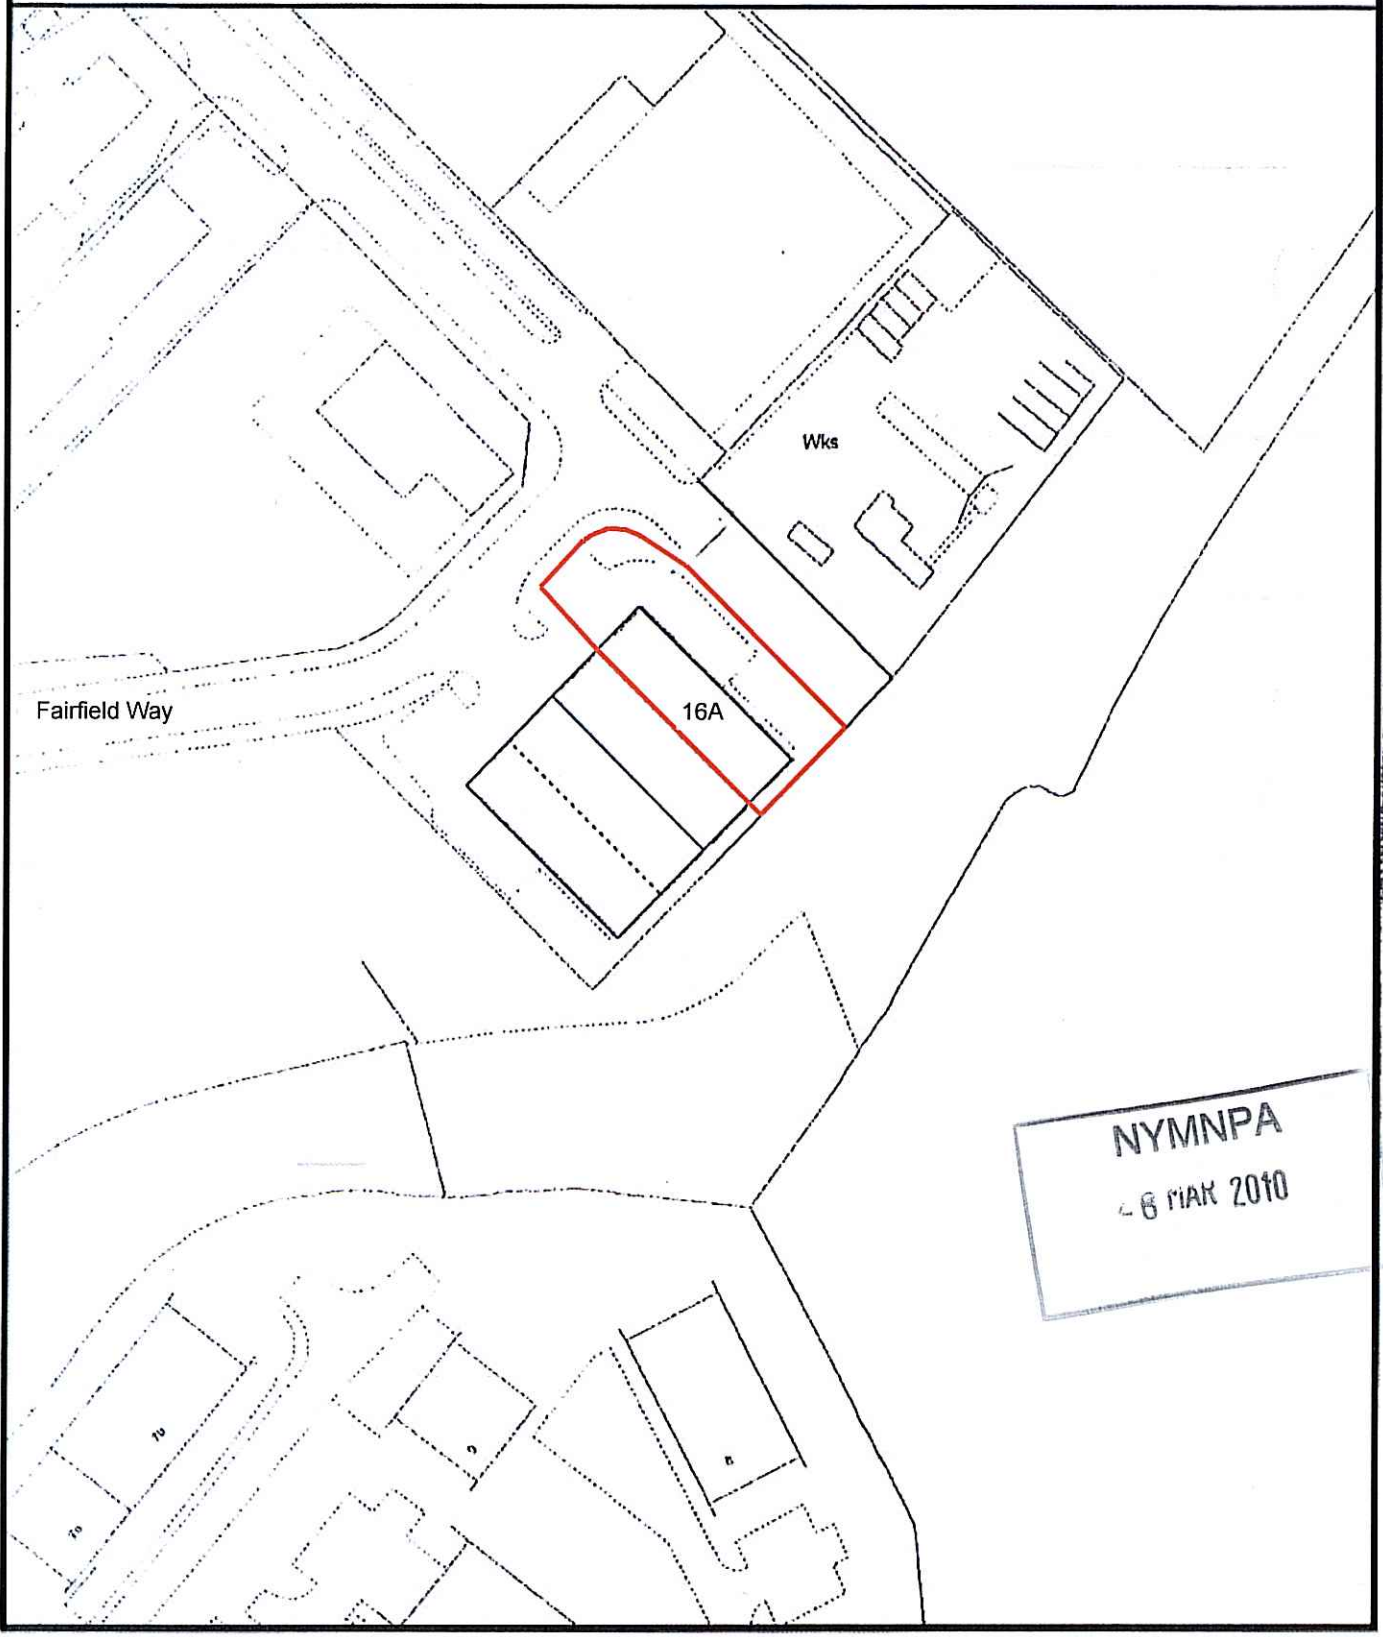

NYMNP A
28 MAR 2010

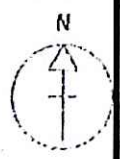