




NYMNP

7 APR 2010


NYM / 2010 / 0267 / FL

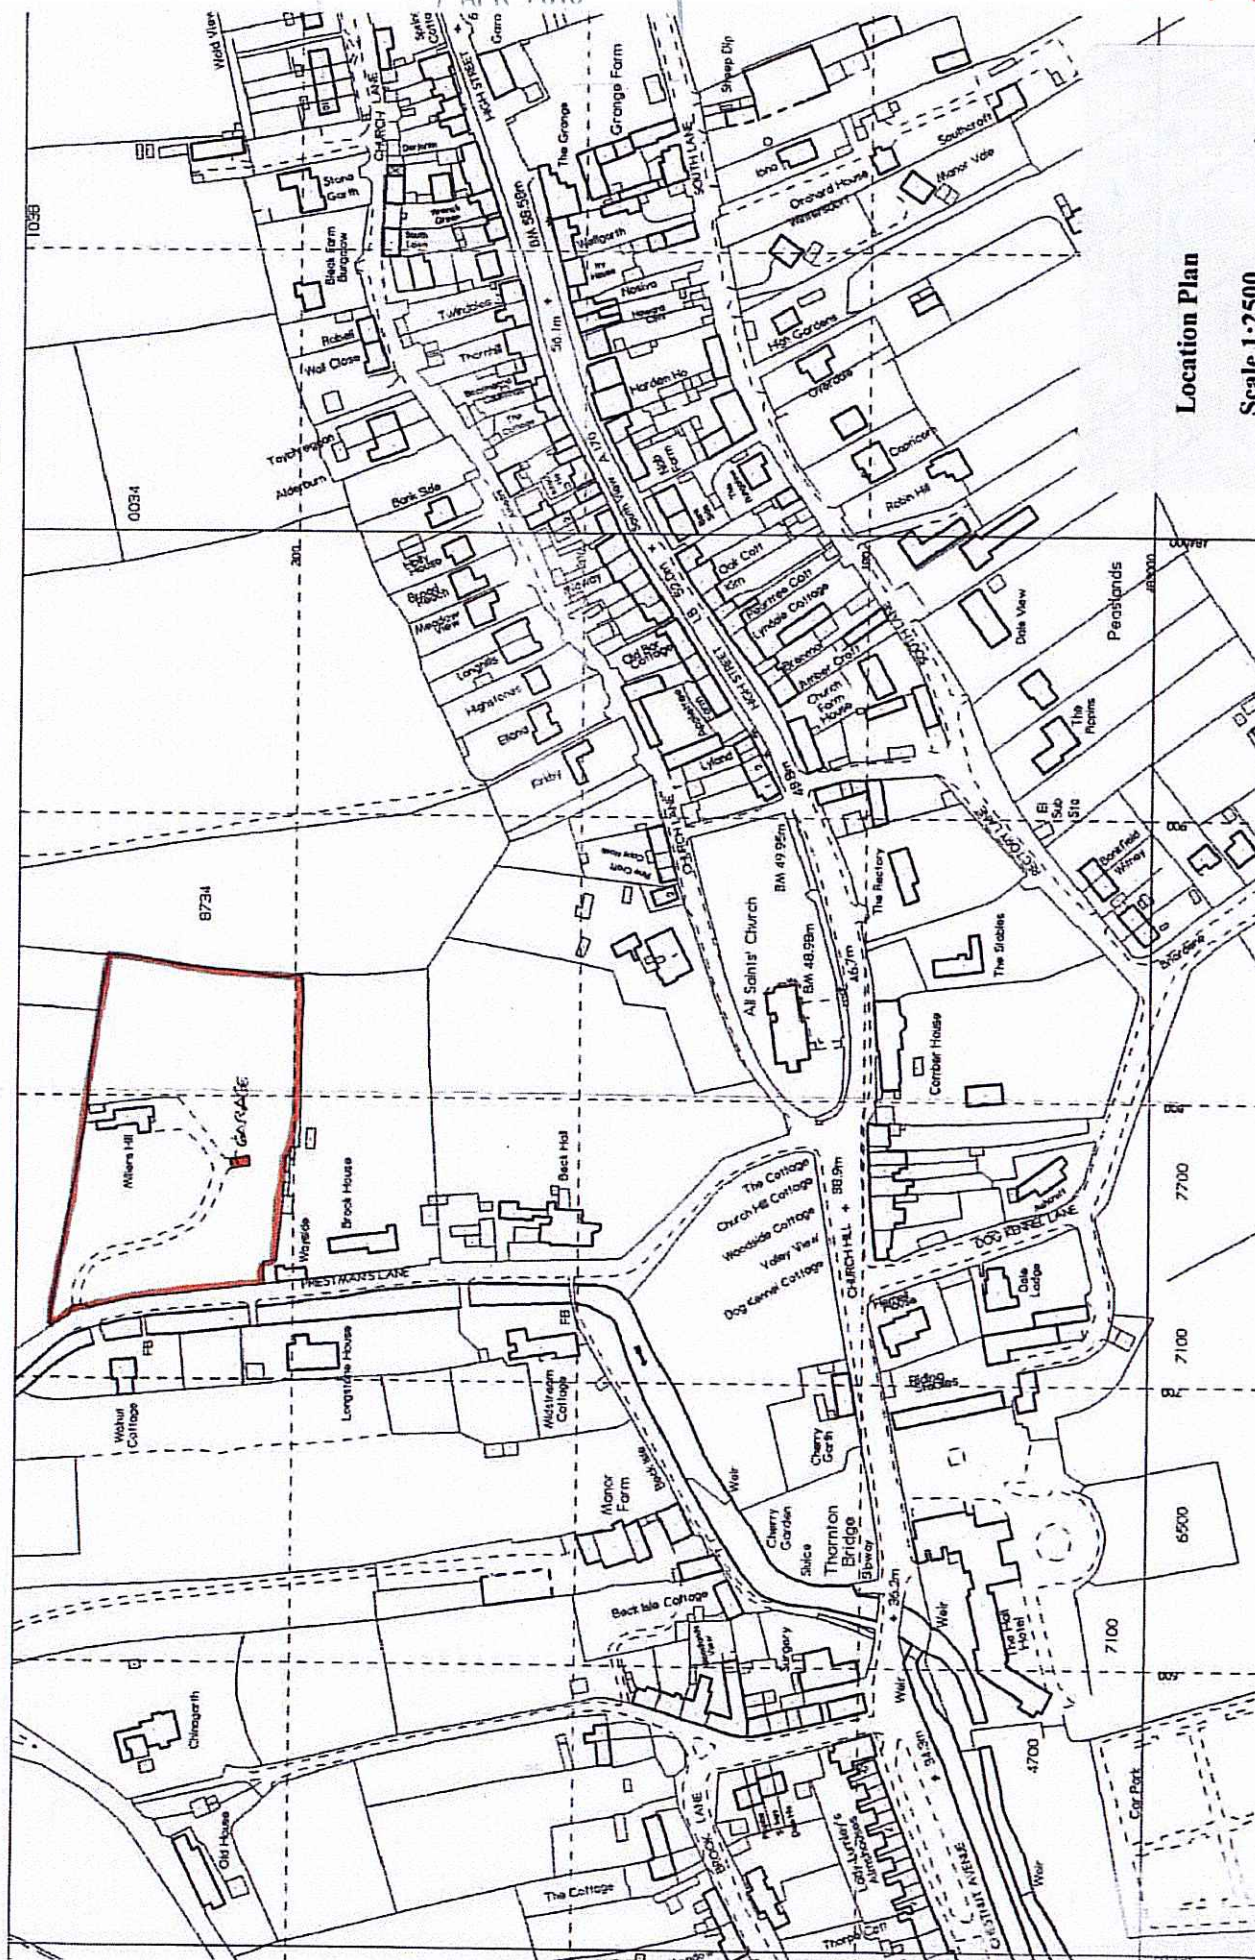

Location Plan
Scale 1:2500

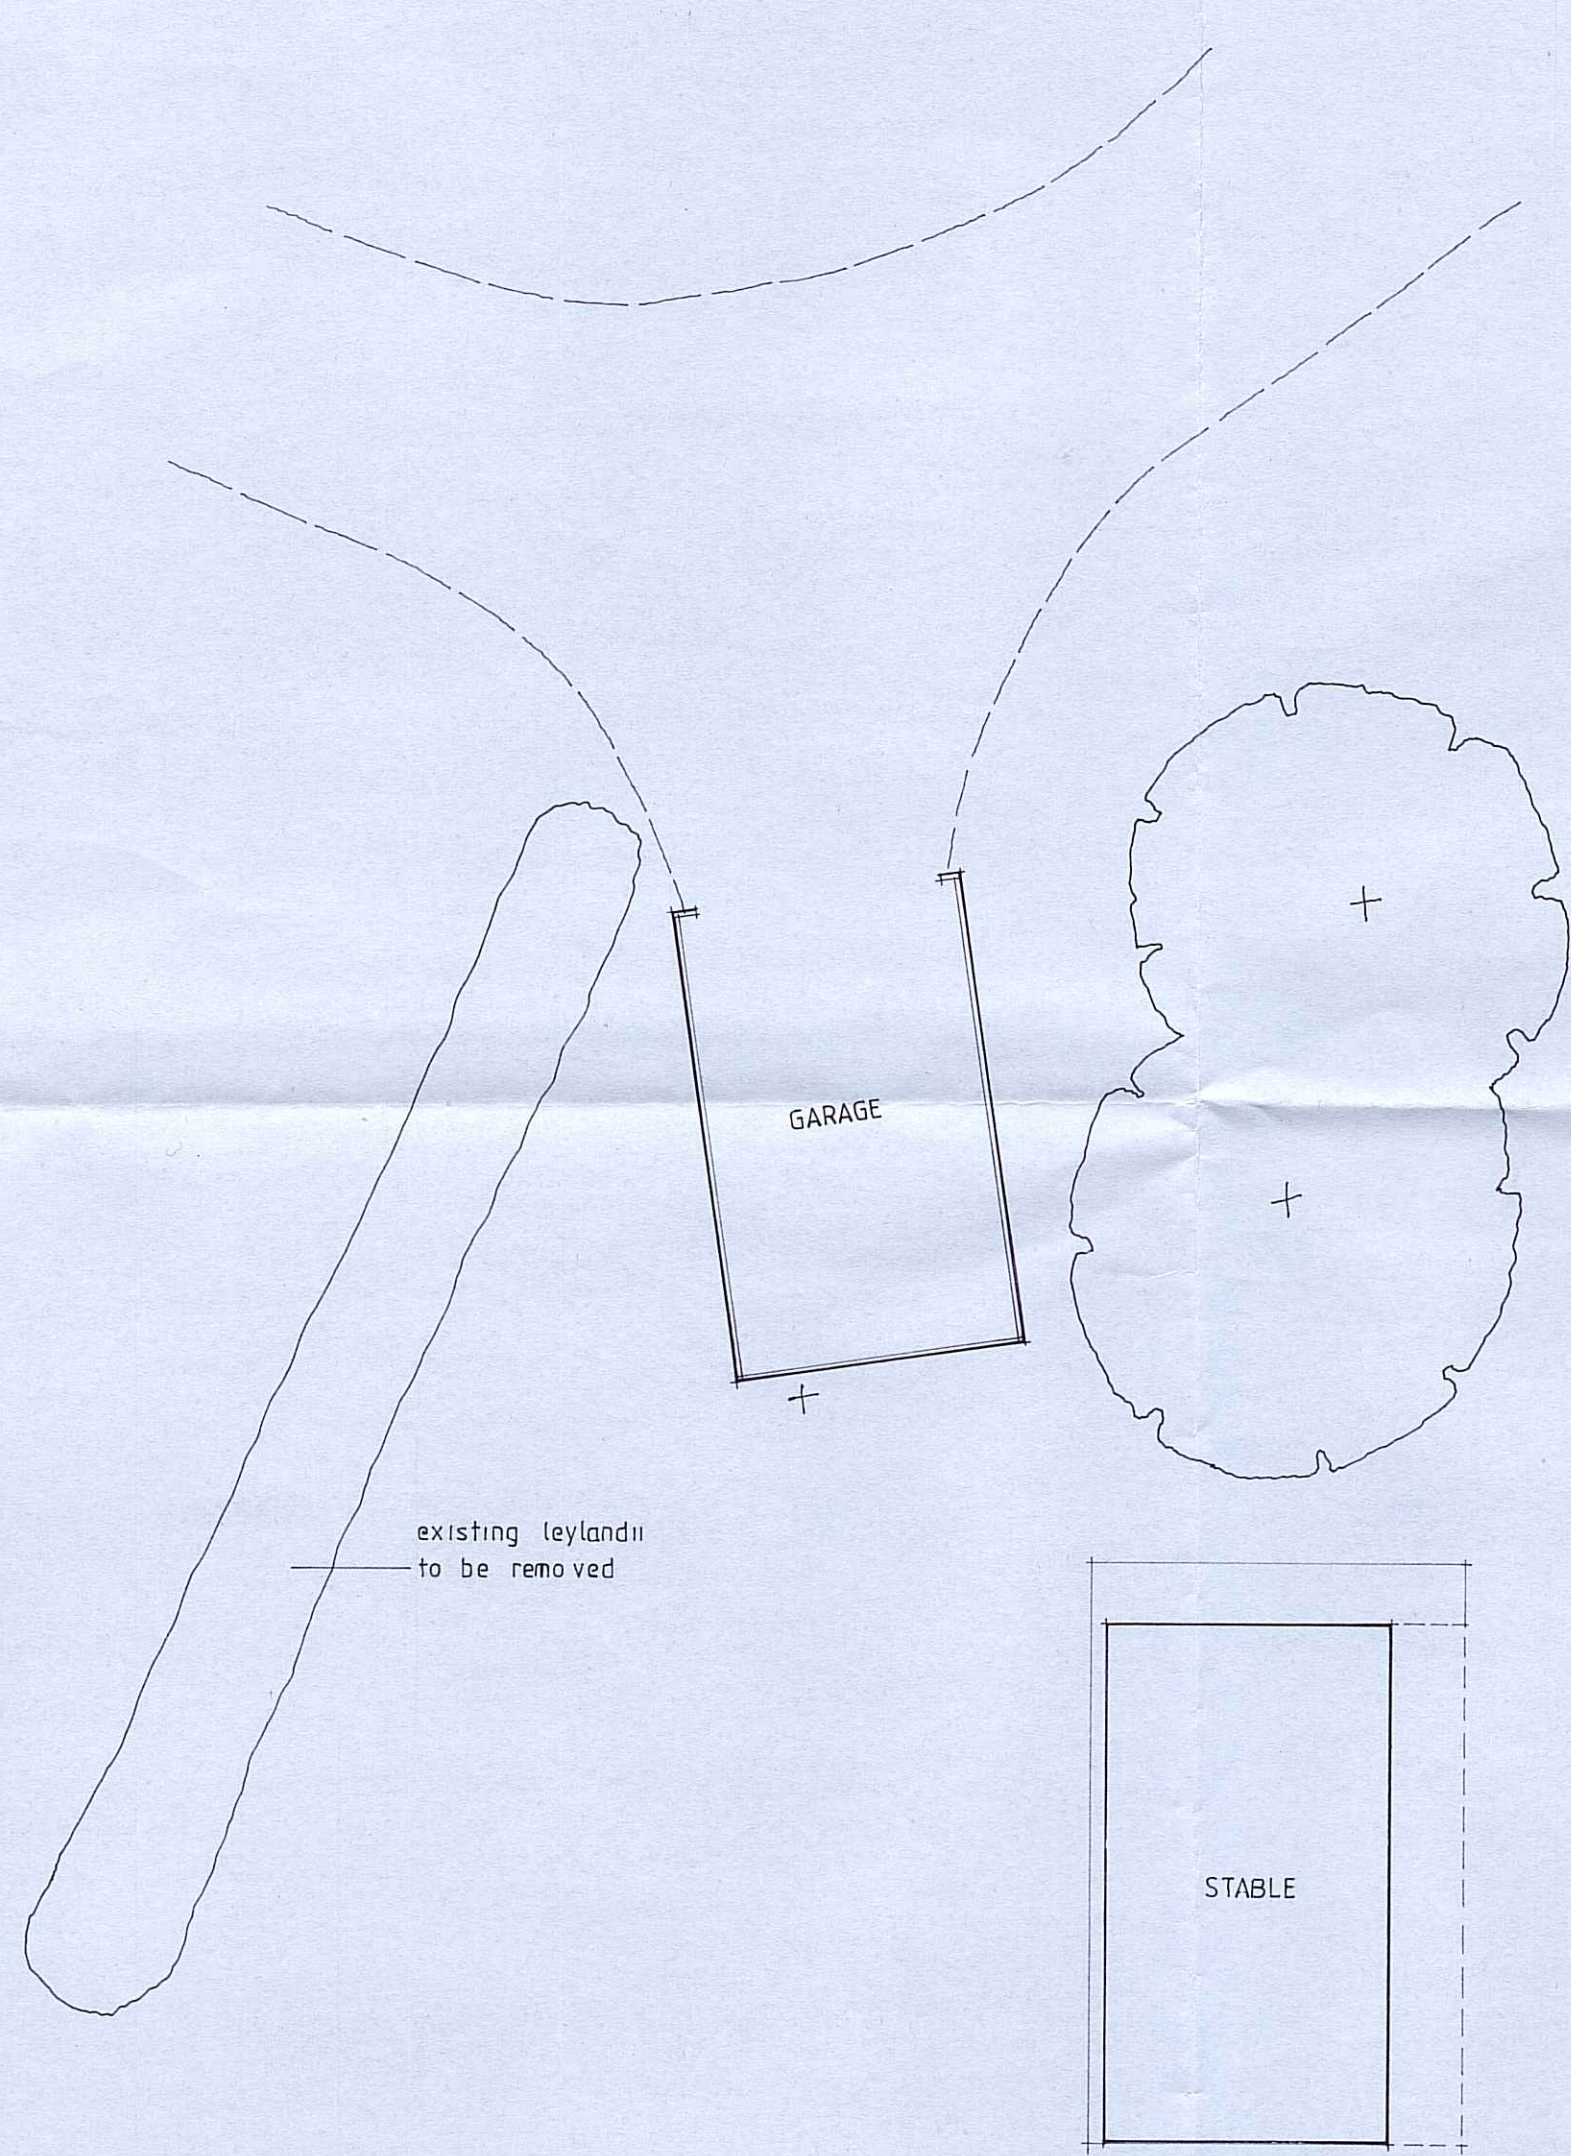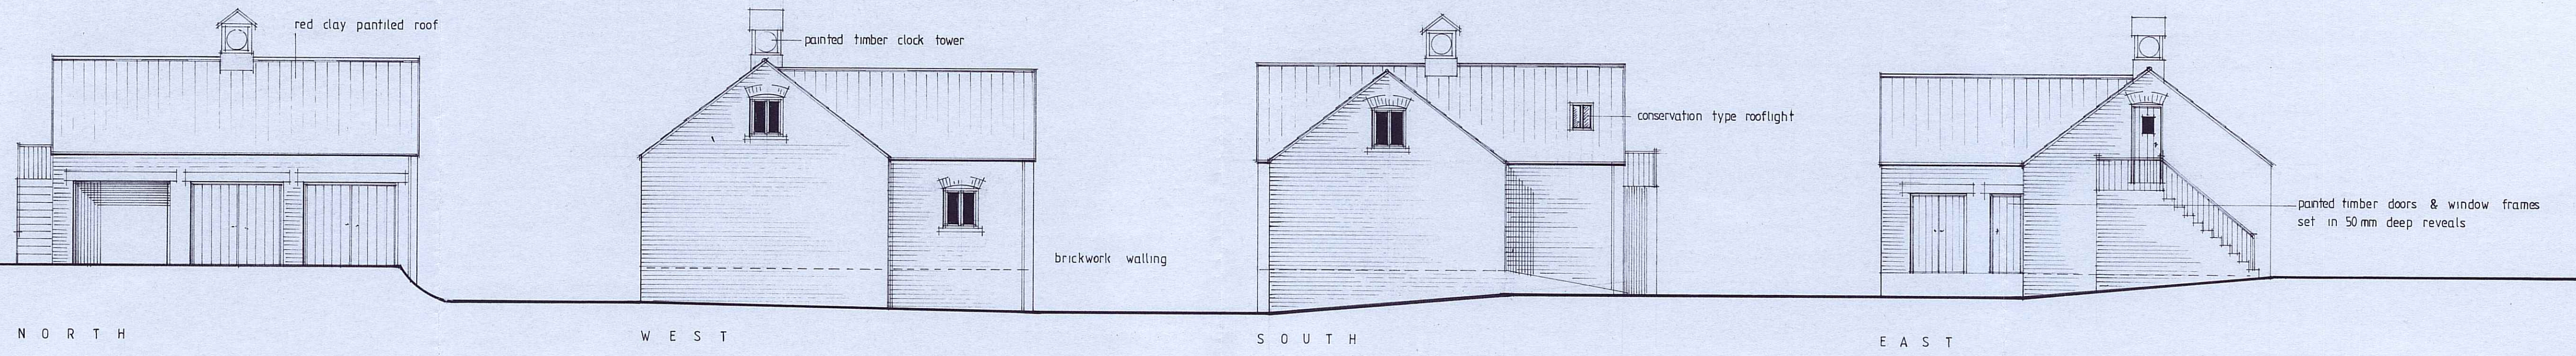


EXISTING PLAN

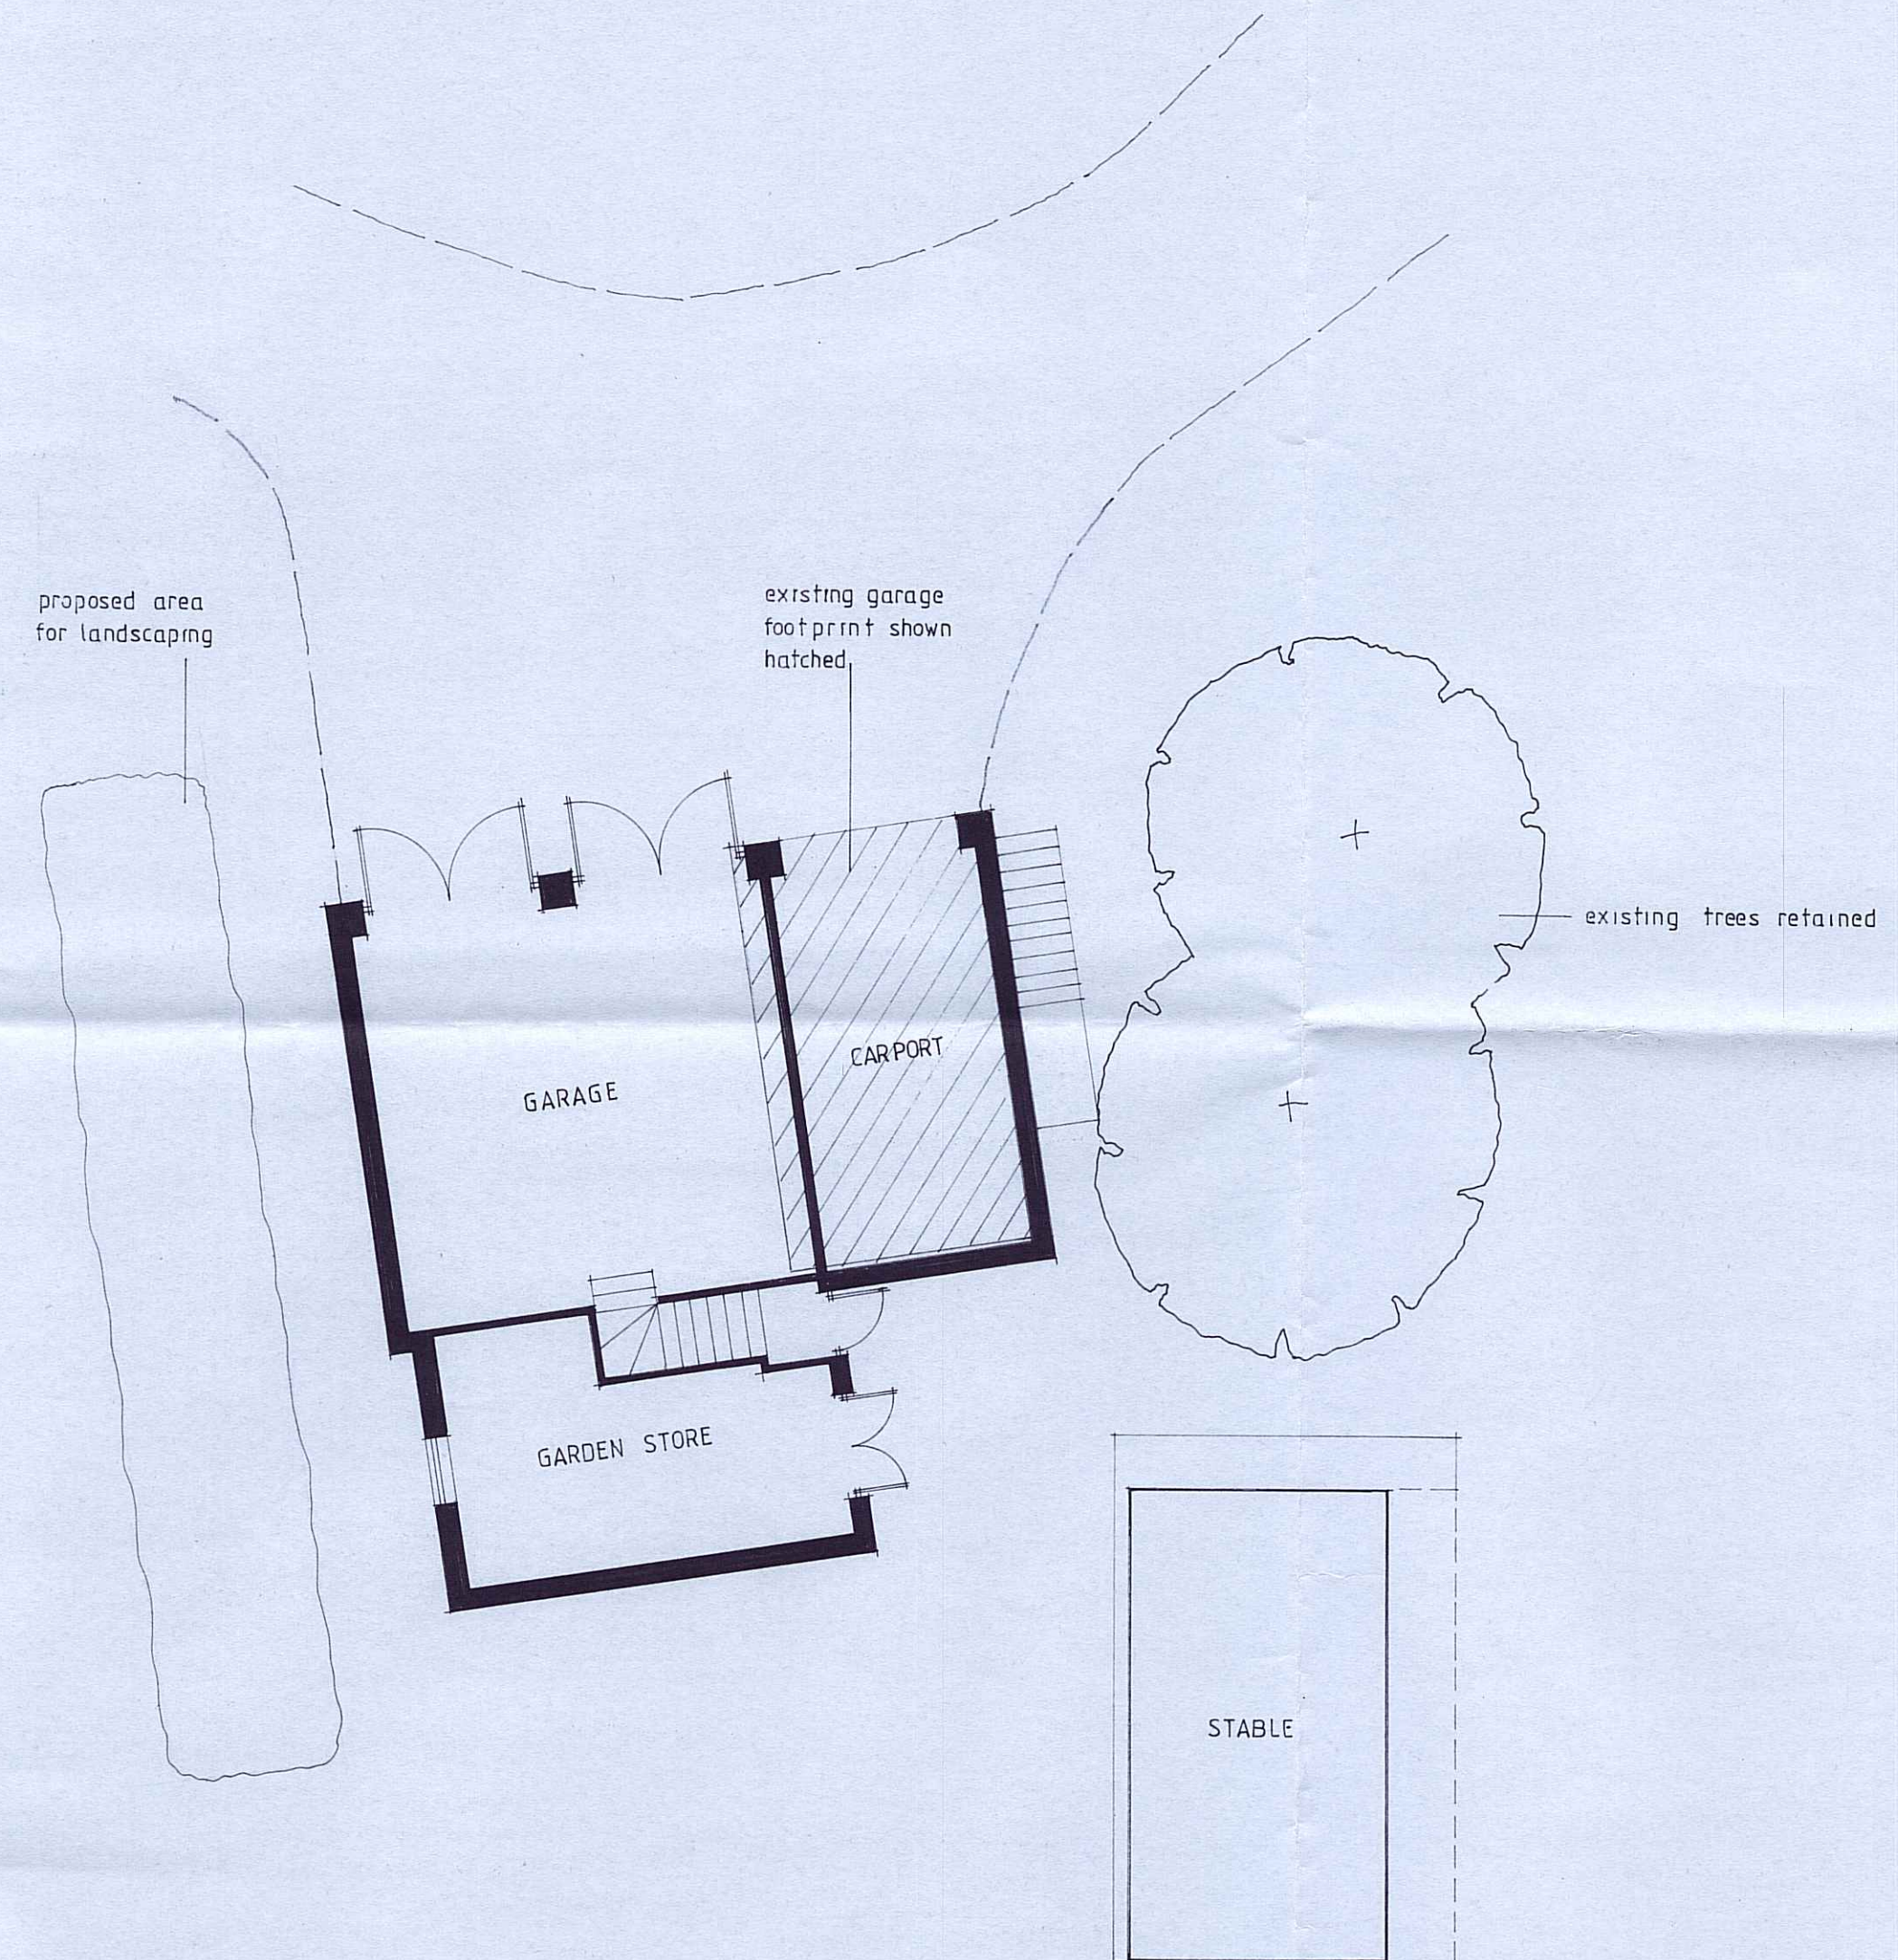

PROPOSED PLAN

NYMNPA
 28 APR 2010

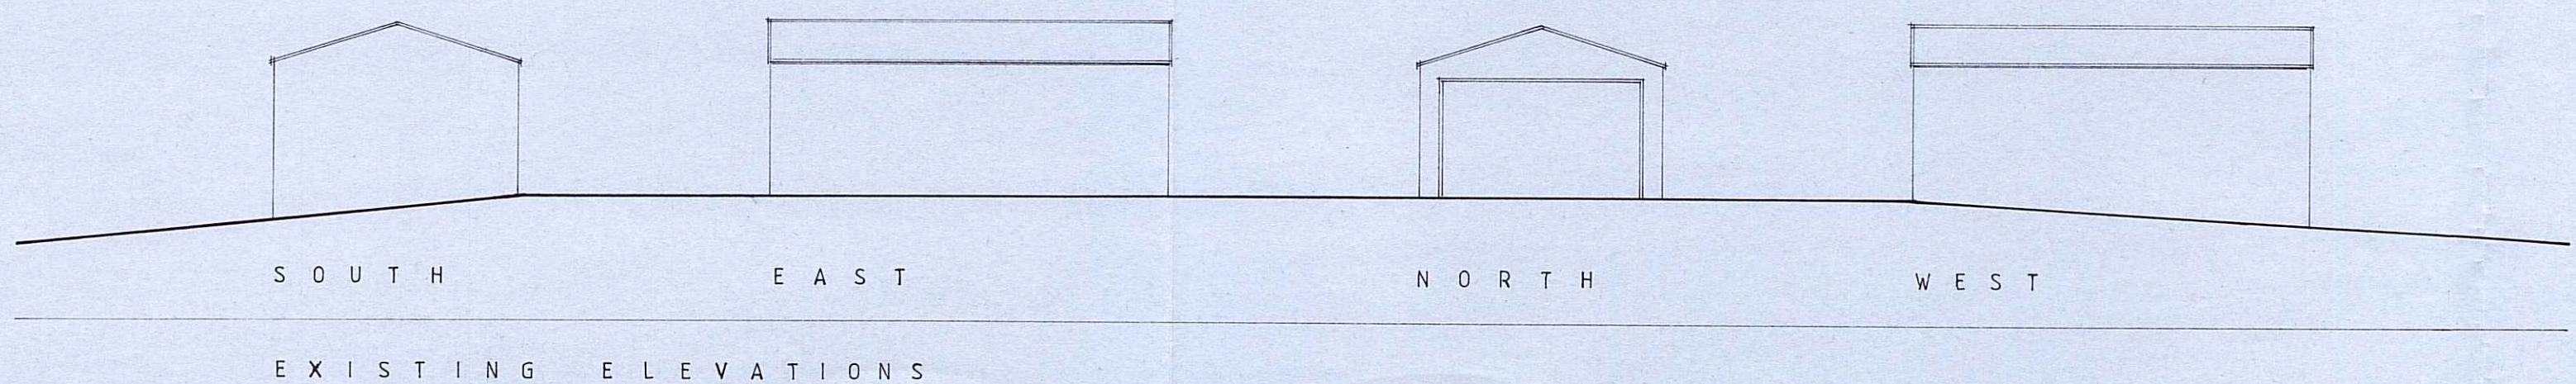

EXISTING ELEVATIONS

PETER RAYMENT DESIGN LTD ARCHITECTURAL DESIGNERS
 STRAY HEAD AISLABY PICKERING NORTH YORKSHIRE YO18 8PE TELEPHONE 01751 472541

SCALE 1:100 DRAWING 260 310 1 AMENDMENT

REPLACEMENT GARAGE
 MILLERS HILL PRIESTMANS LANE
 THORNTON LE DALE

CLIENT MR & MRS GARBUIT