

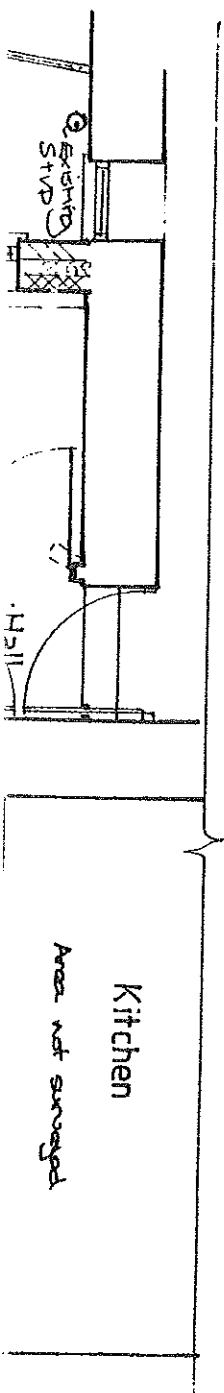


NYMNP  
- 4 JUN 2010

PLAN A

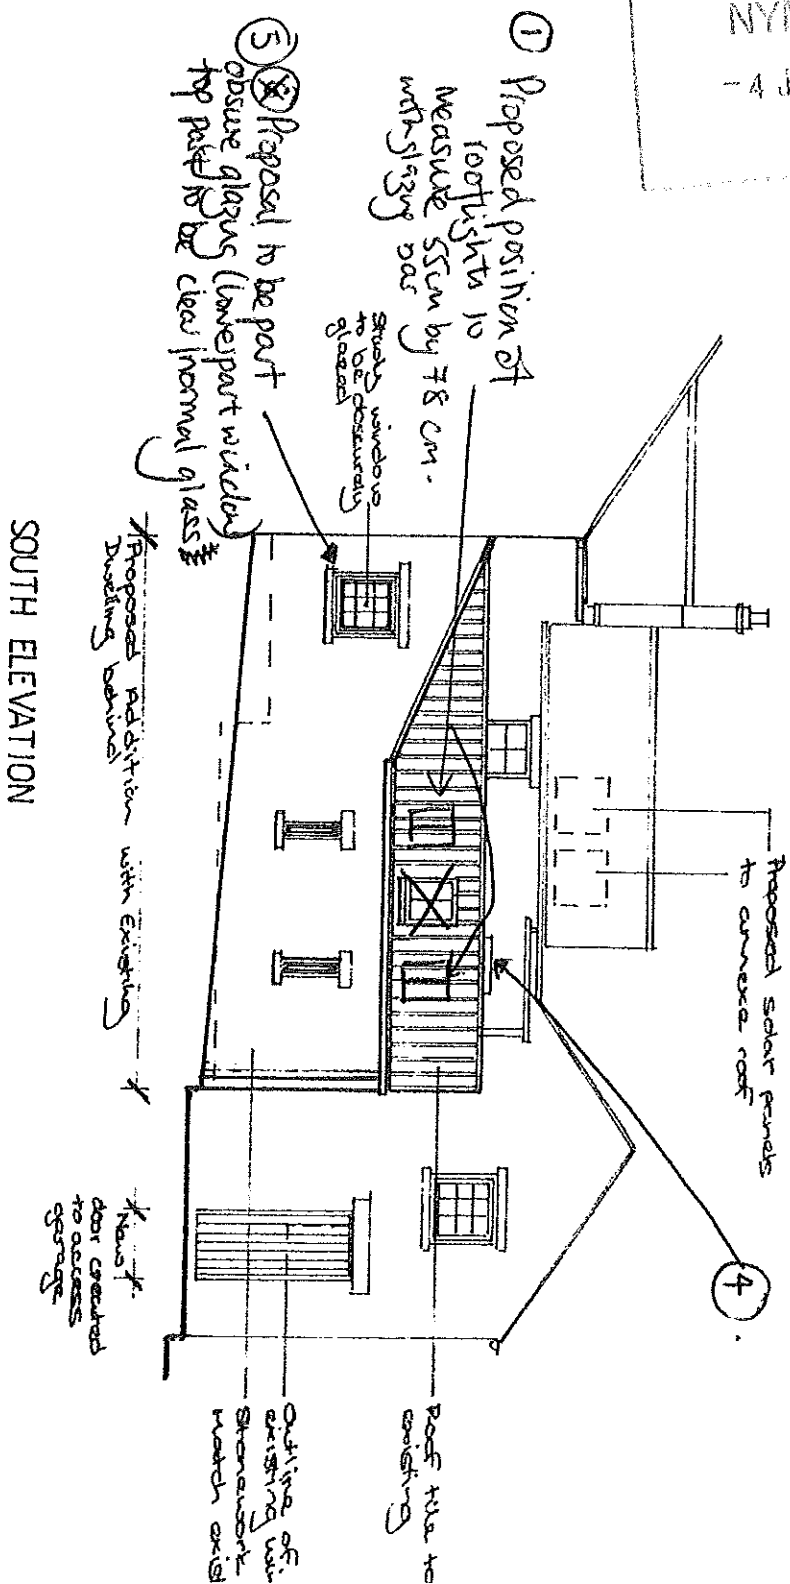

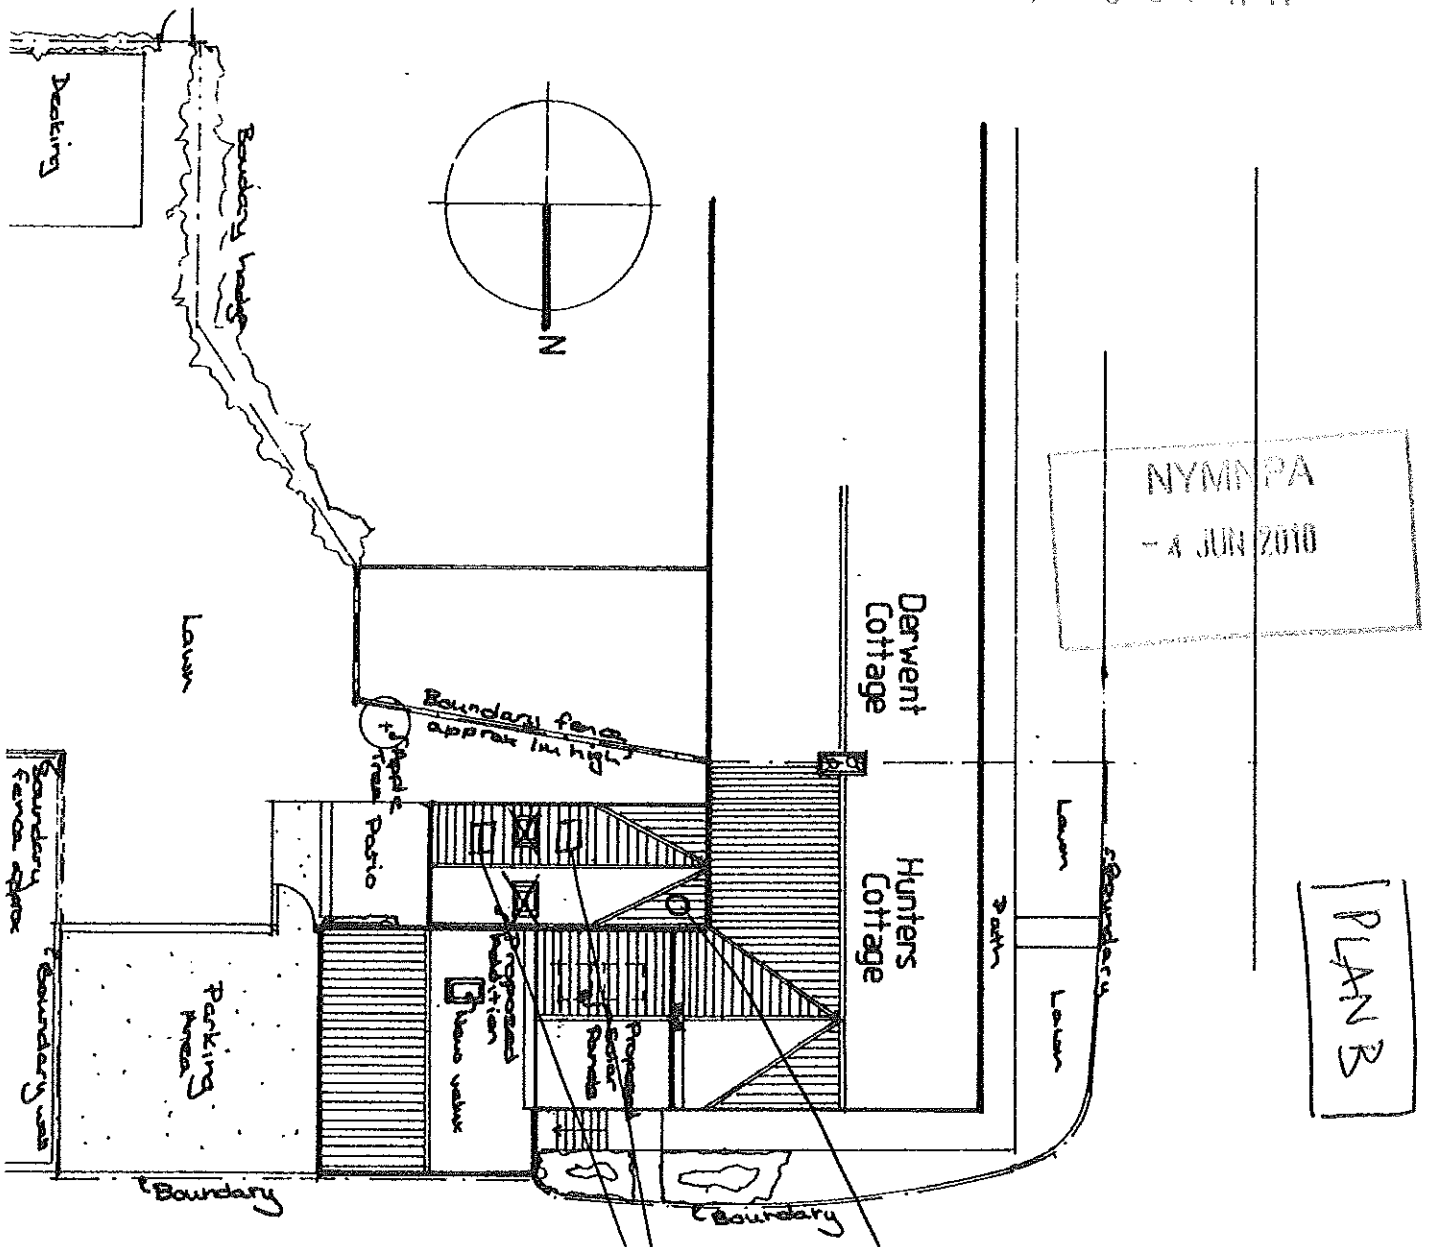

PLAN B

- ① Proposed position of 2 rooflights see photography brochure page 1
- ② sunshade 14 vicks see photography brochure page 2