


NYM NPA
23 JUL 2010

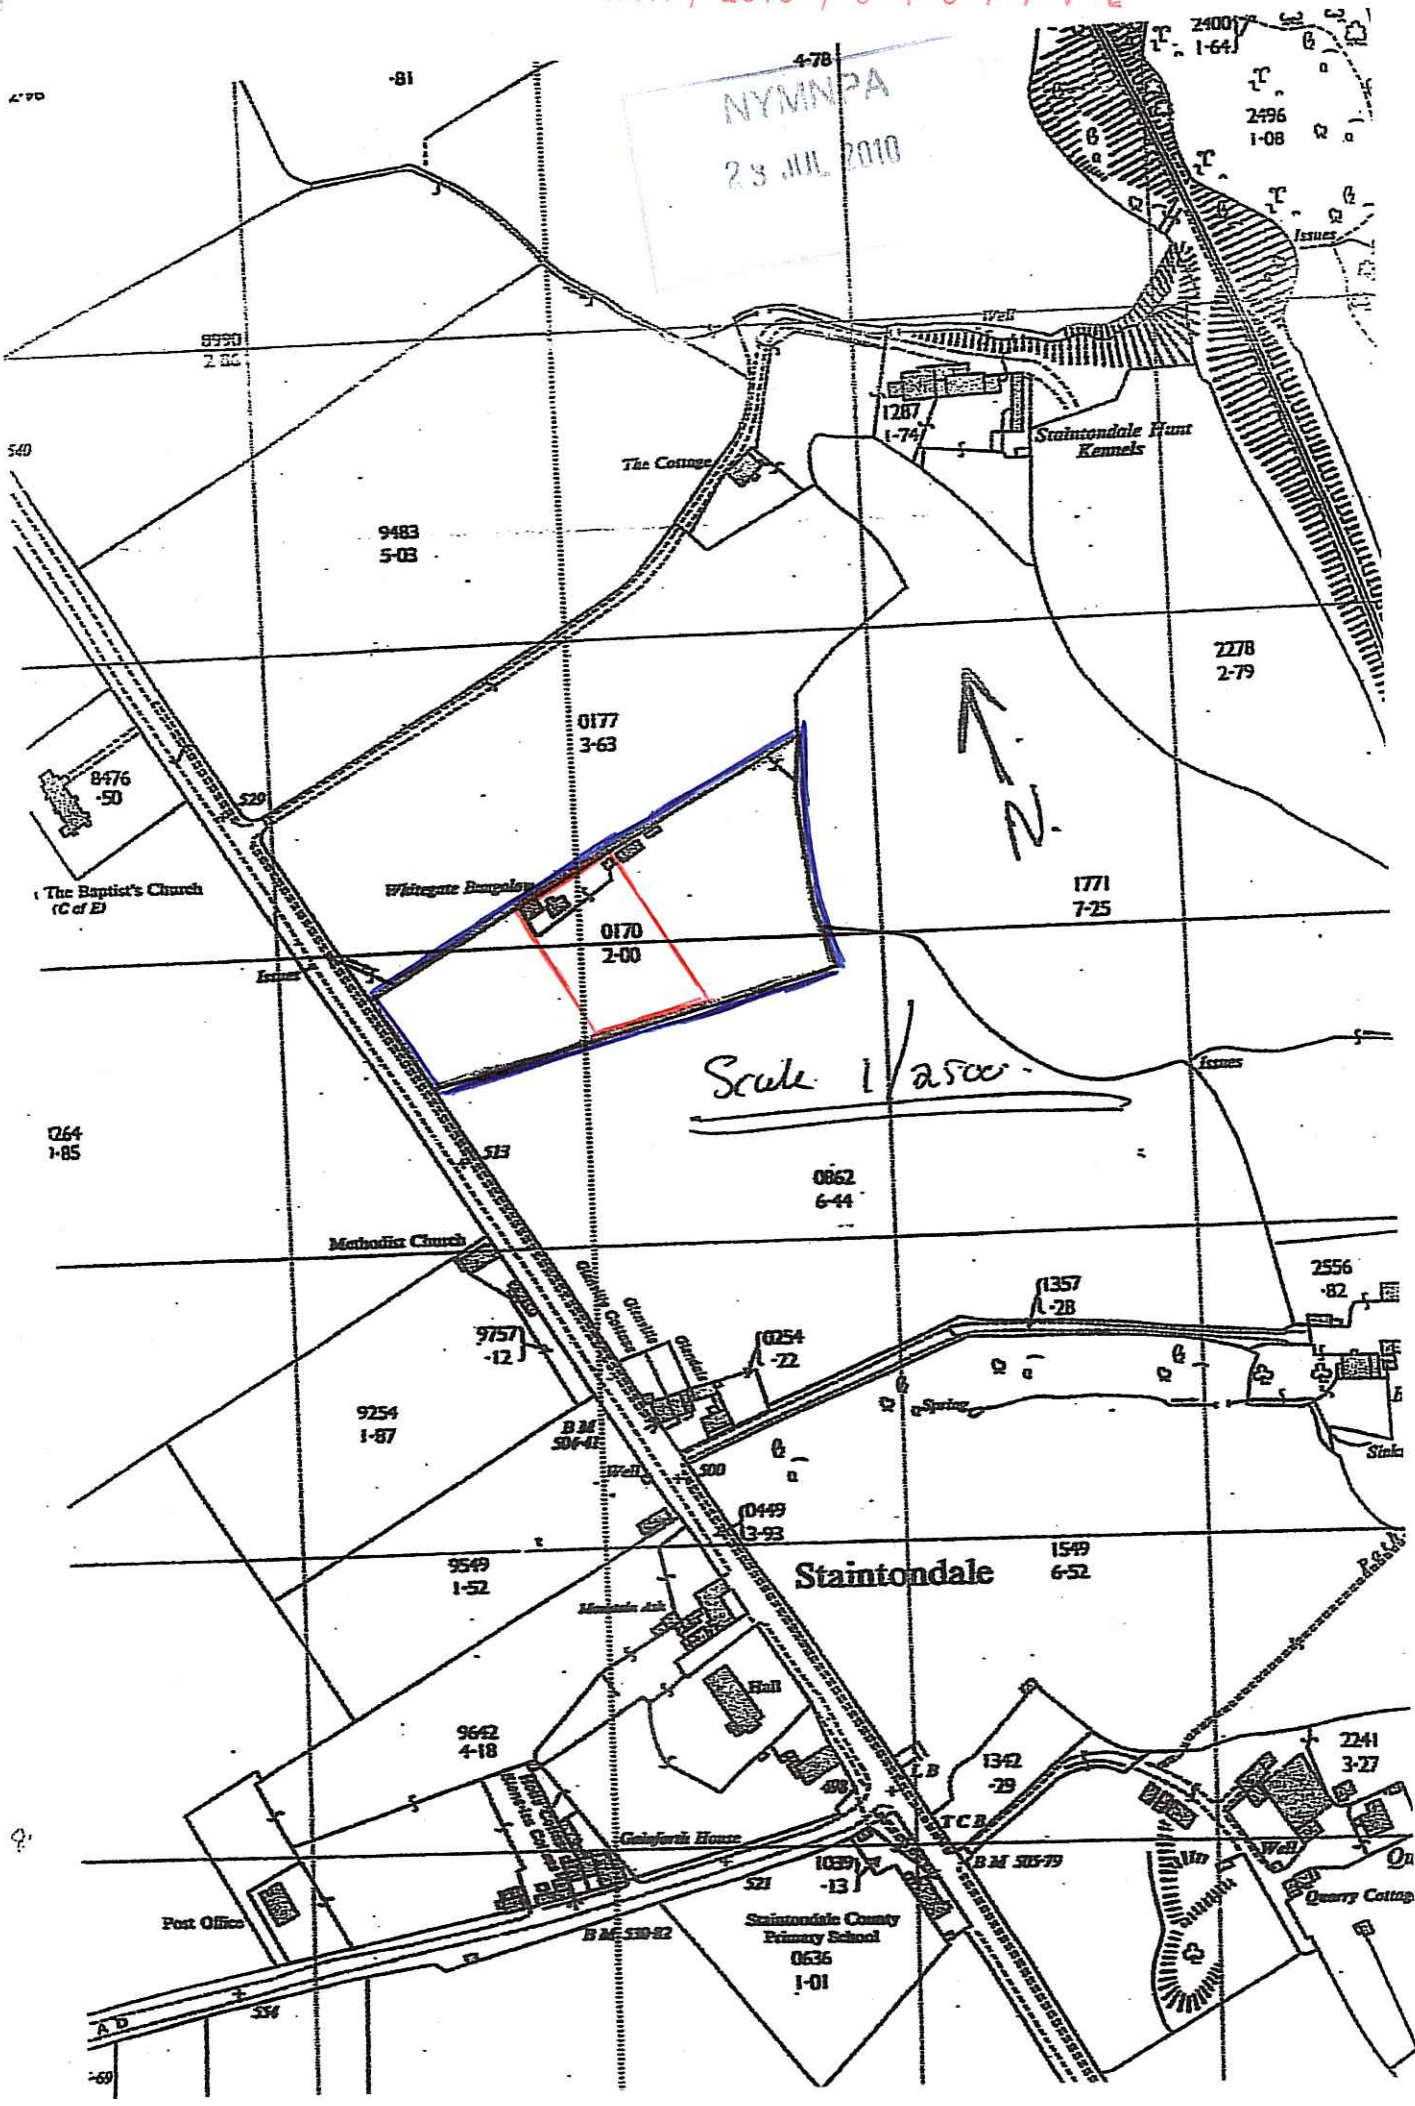


Scale 1/2500



Staintondale


EXISTING BARN

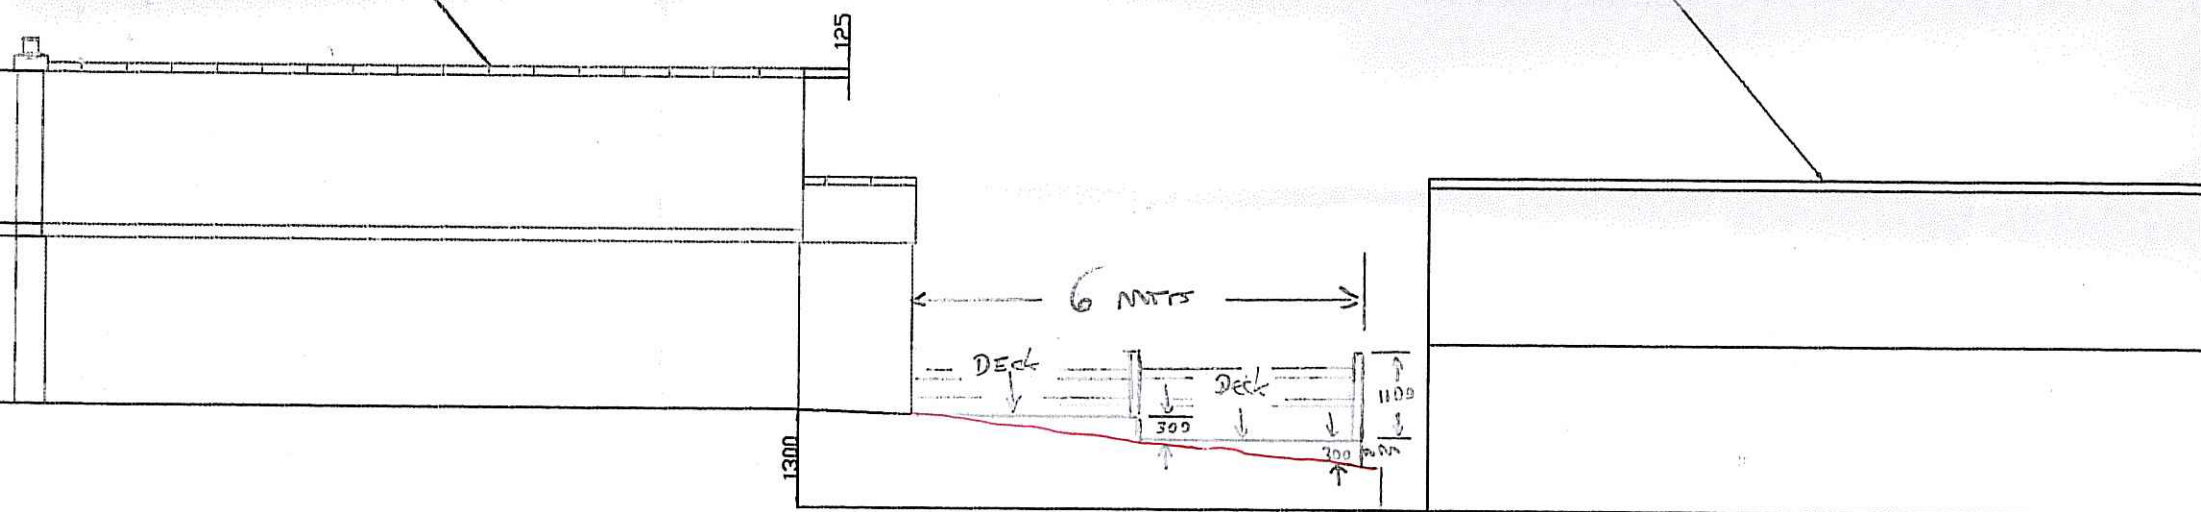

PROPOSED NORTHERN ELEVATION
SHOWING LEVELS

NYMNP
23 JUL 2010

Post A Rails in Field

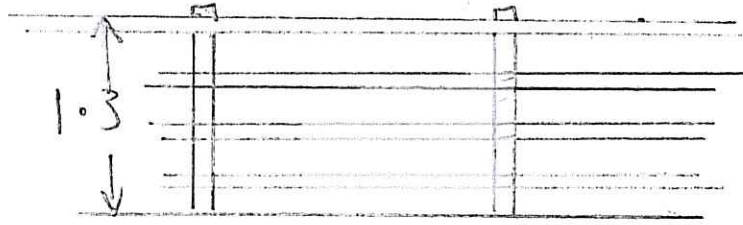

NYM / 2010 / 0487 / FL

ORCHARD

Whitegate Bungalow
Hill View Barn

PADDOCK AREA


GARDEN AREA

PROPOSED



NYM/PA
24 JUN 2010

C. A. HALL		ARCHITECTURAL SERVICES
ARCHITECTURAL SERVICES	COMMERCIAL & DOMESTIC	BUILDING SERVICES
64A NELSON STREET SCARBOROUGH YO12 7SZ		
TELE: 01723 507846	E-MAIL: chris@chrishallarchitecturalservices.co.uk	
FAX: 01723 507846	WEBSITE: WWW.CHRISHALLARCHITECTURALSERVICES.CO.UK	
MOBILE: 01970282338		
CLIENT	MR G HILL / WHITEGATES BUNGALOW STAINTONDALE	
PROJECT	NEW TIMBER FRAMED BUNGALOW	
DRAWING	PROPOSED BLOCK PLAN	
SCALE	1/200	DATE 16/06/10 DRAWN NUMBER 00/07

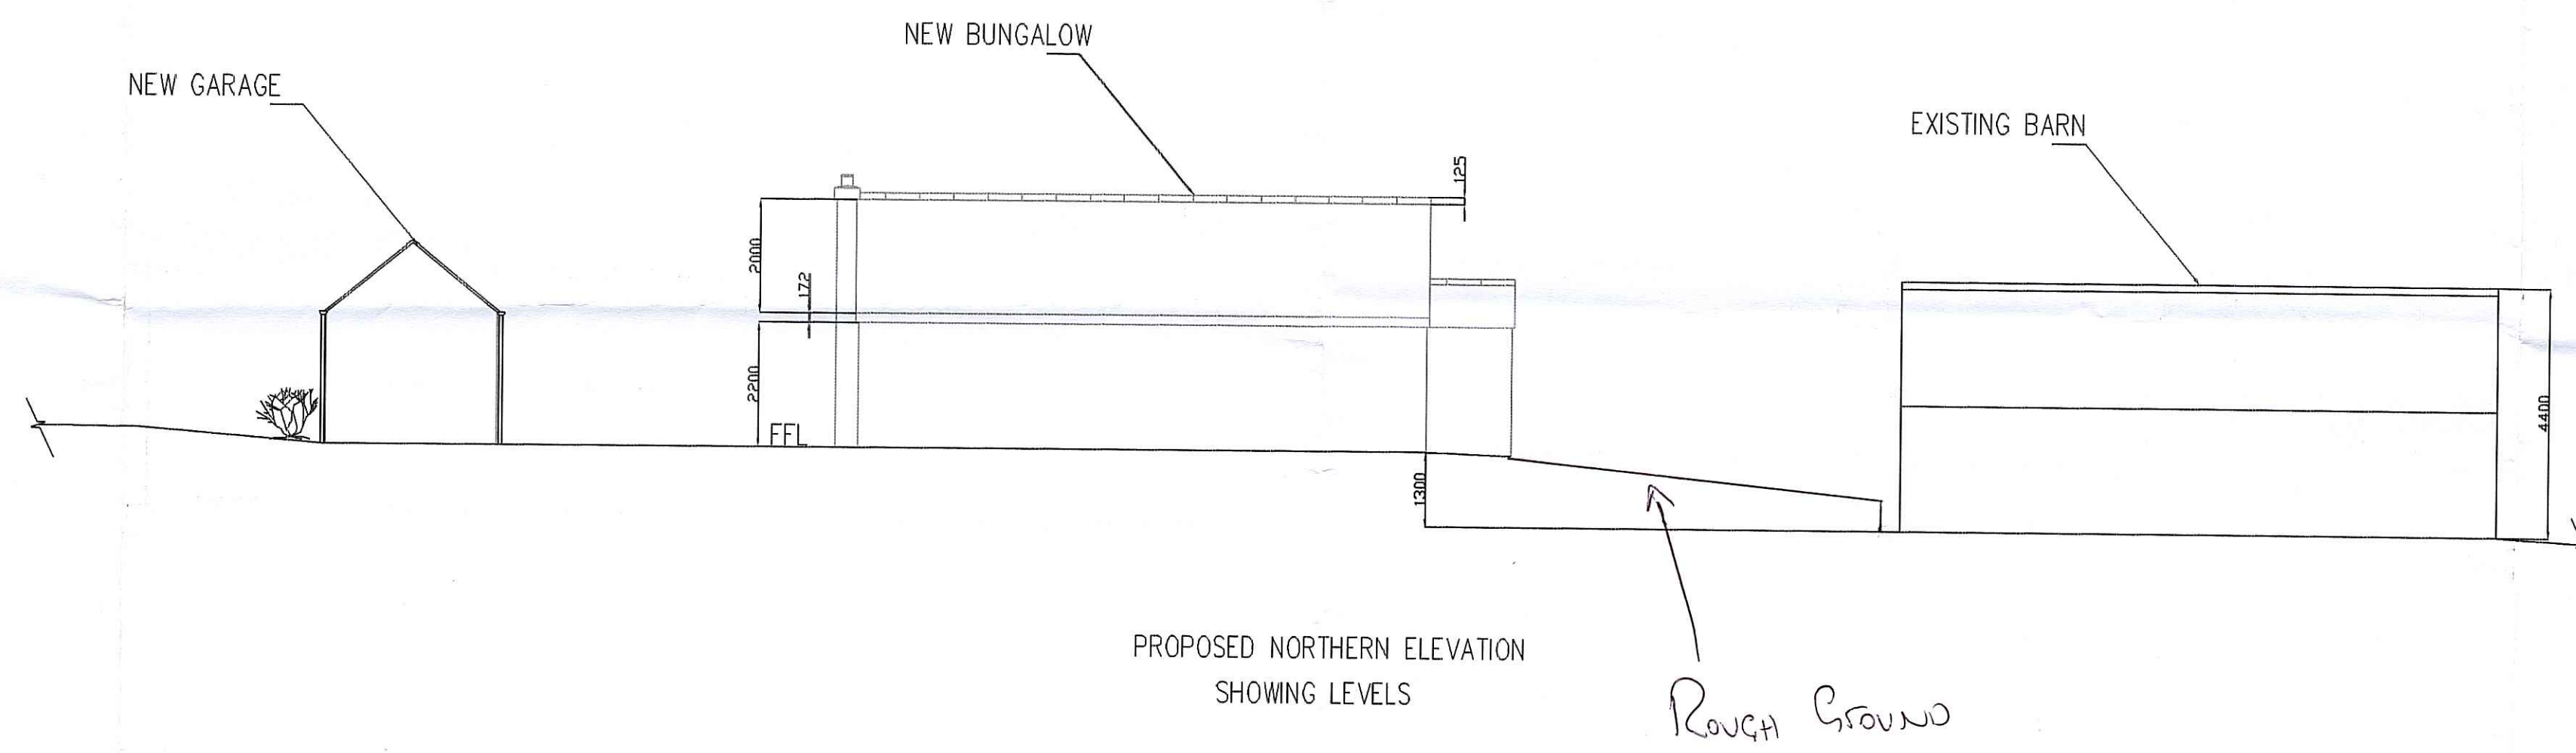

NYMNP
23 JUL 2010

C. A. HALL		ARCHITECTURAL SERVICES
ARCHITECTURAL SERVICES	COMMERCIAL & DOMESTIC	BUILDING SERVICES
64A NELSON STREET SCARBOROUGH YO12 7SZ		
TELE: 01723 507846	E-MAIL: chris@chrisahallarchitecturalservices.co.uk	
FAX: 01723 507846	WEBSITE: WWW.CHRISAHALLARCHITECTURALSERVICES.CO.UK	
MOBILE: 07970252338		
CLIENT	MR G HILL / WHITEGATES BUNGALOW STAINTONDALE	
PROJECT	NEW TIMBER FRAMED BUNGALOW	
DRAWING	PROPOSED LEVELS <i>EXISTING</i>	
SCALE	1/100	DATE 22/03/10 DRAWN NUMBER 00/07