

rch



Whitegate Bungalow

0170

Issues

land owned by applicant

proposed access

existing access
former chapel

car park

Glenville Cottages

Glenville

9254

Well

BM 153.74m
152.4m

NYMNP

24 AUG 2010


Mountain Ash

Stair

Hall


SITE LOCATION PLAN 1:1250 scale

CHANGE OF USE OF FORMER CHAPEL, STAINTONDALE TO HOLISTIC THERAPY CENTRE FOR CHURCH FARM (STAINTONDALE) LTD

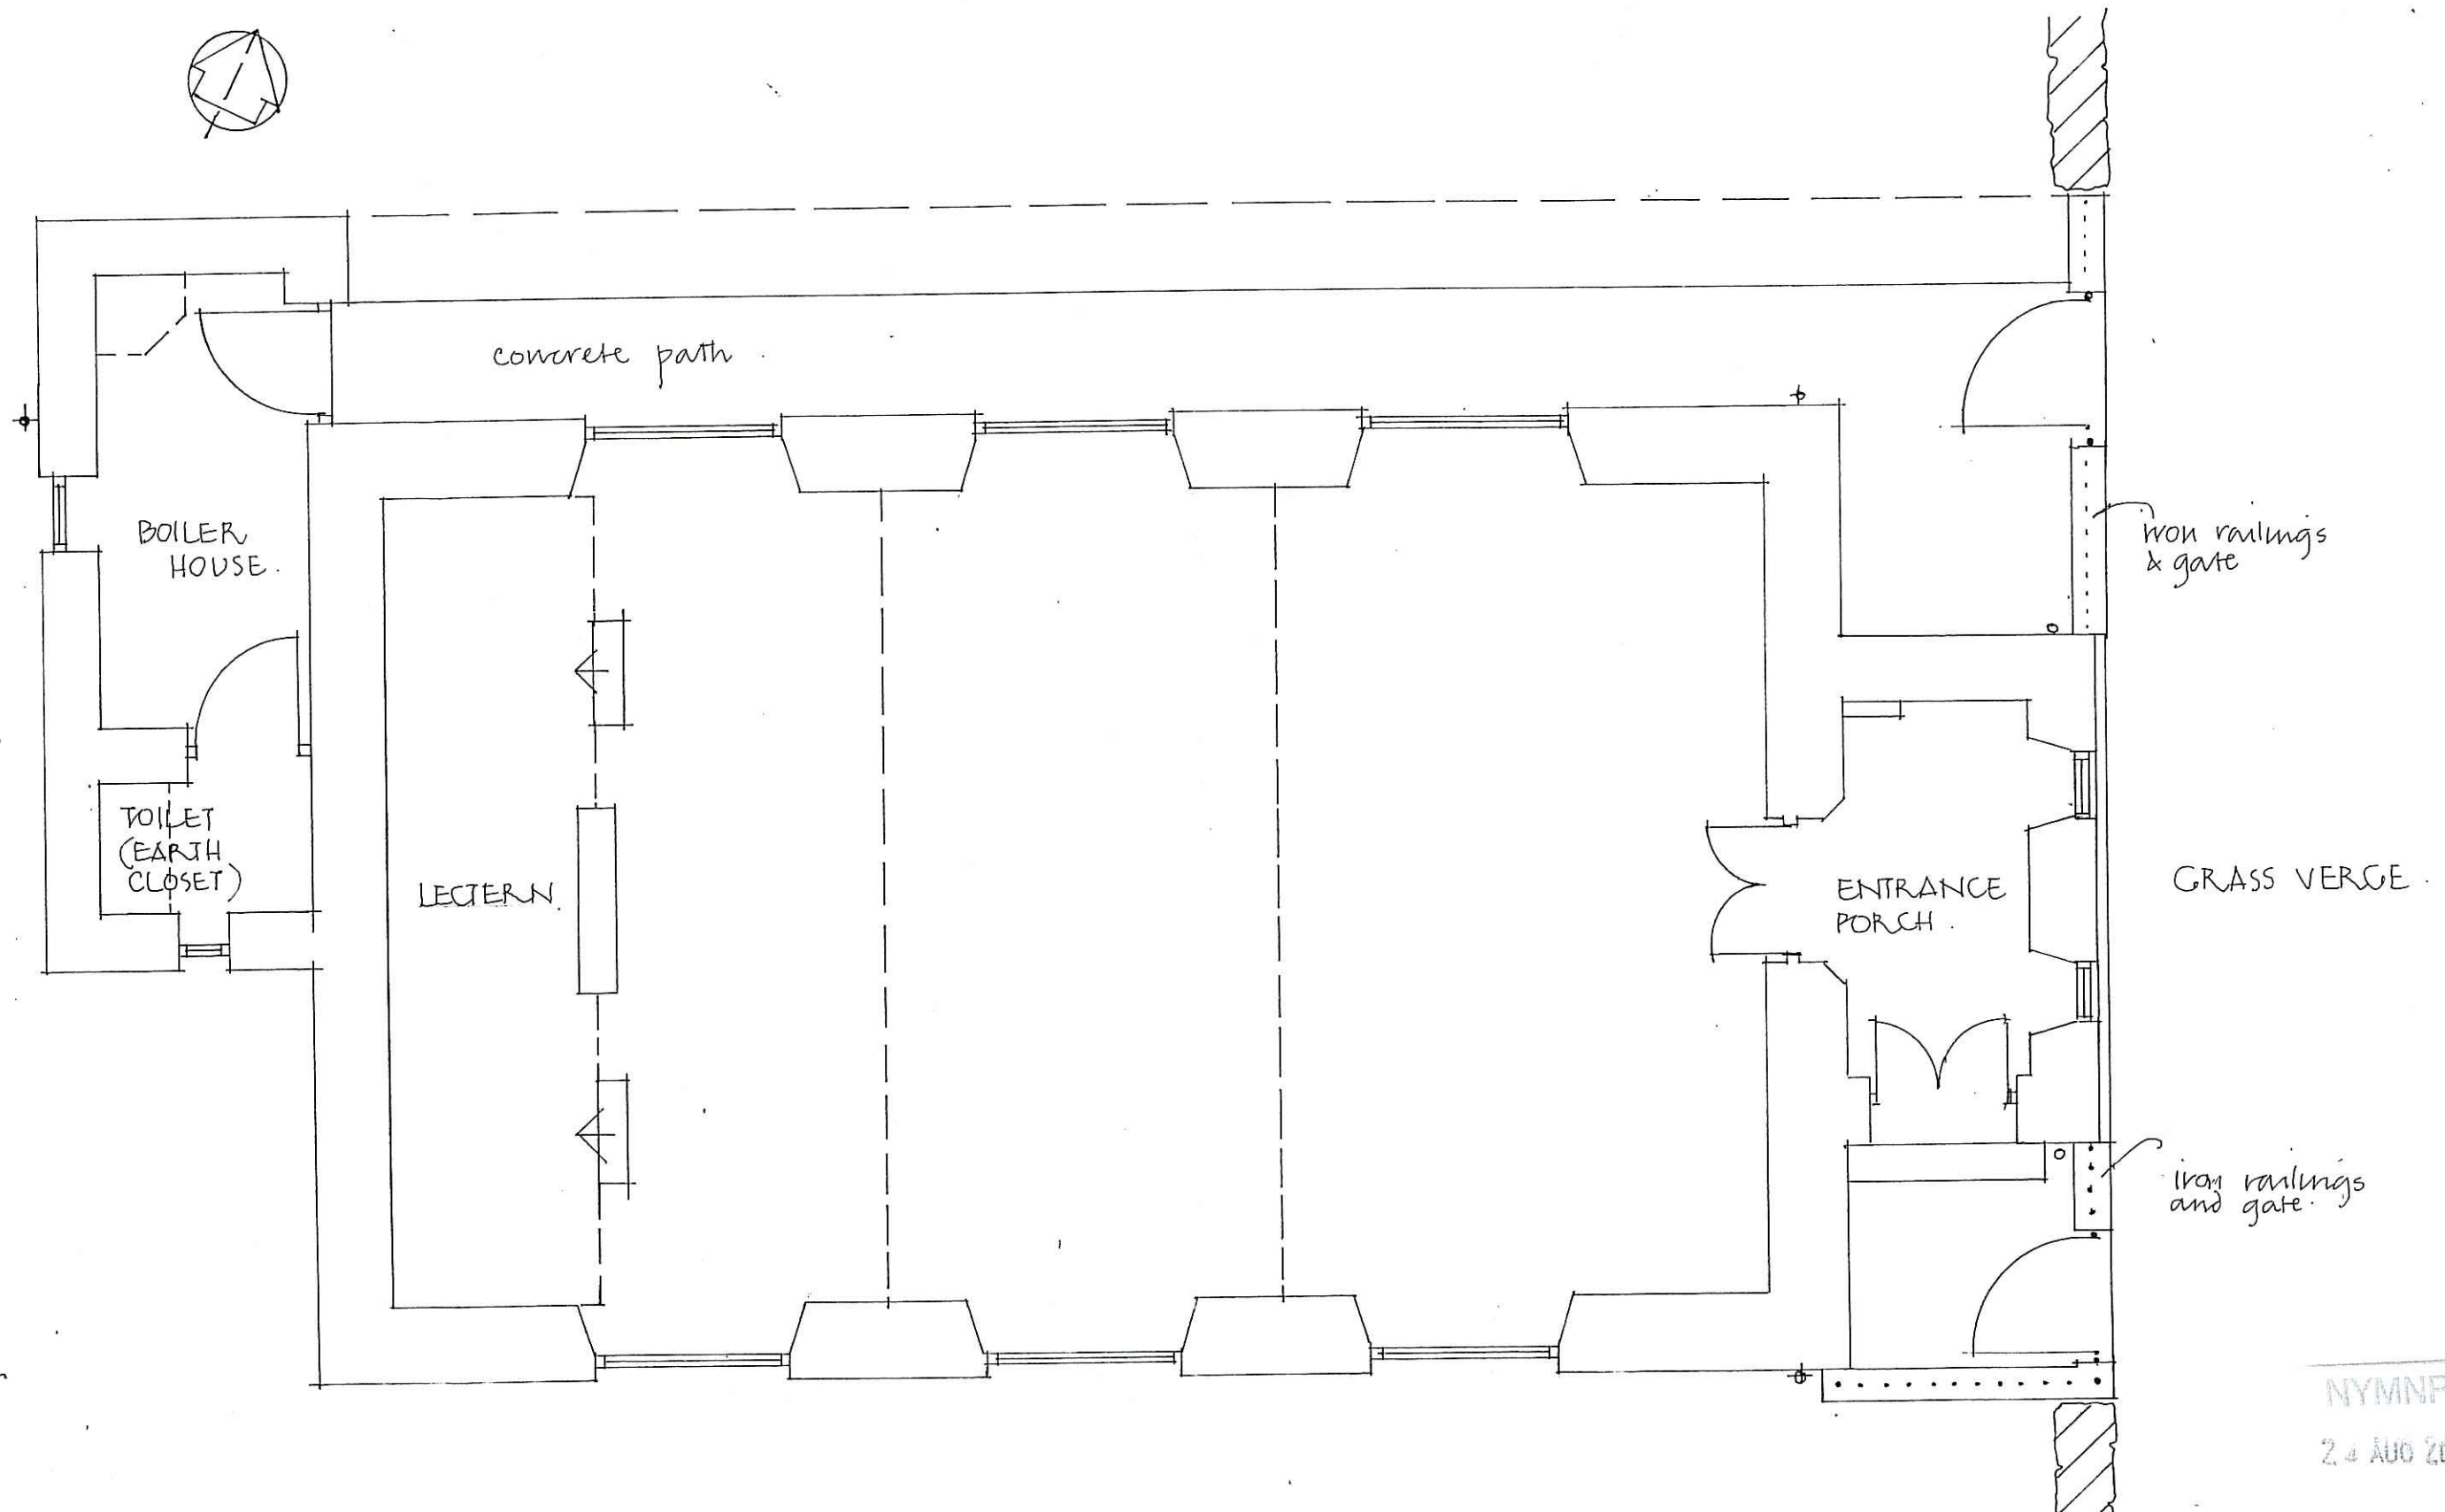

NYM NPA
2 AUG 2010

PROPOSED CHANGE OF USE OF FORMER METHODIST CHAPEL TO
HOLISTIC CENTRE, STAINTONDALE, SCARBOROUGH
FOR CHURCH FARM (STAINTONDALE) LTD.

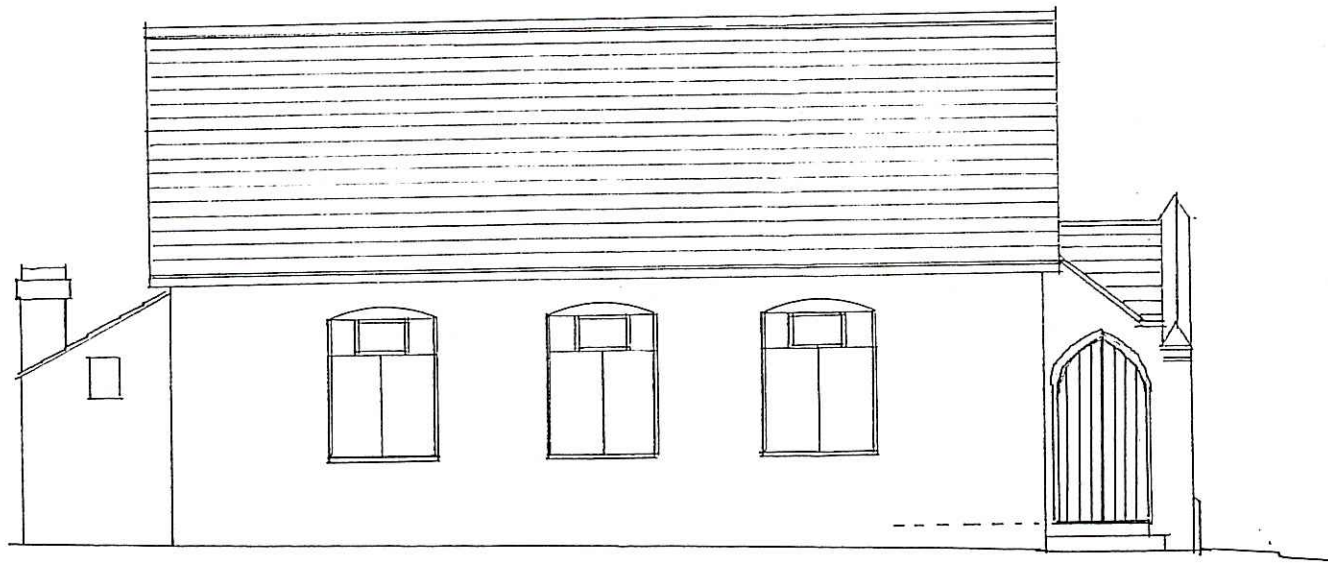


SOUTH EAST ELEVATION




NORTH WEST ELEVATION

MATERIALS :

ROOF : NATURAL WELSH SLATES.
WALLS : ASHLAR SANDSTONE (COURSED)
JOINERY : PAINTED TIMBER .

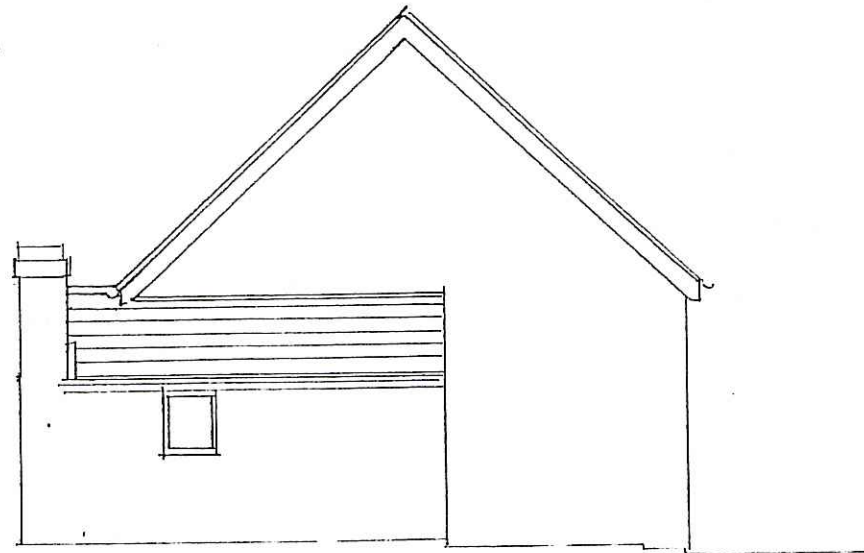

SOUTH WEST ELEVATION

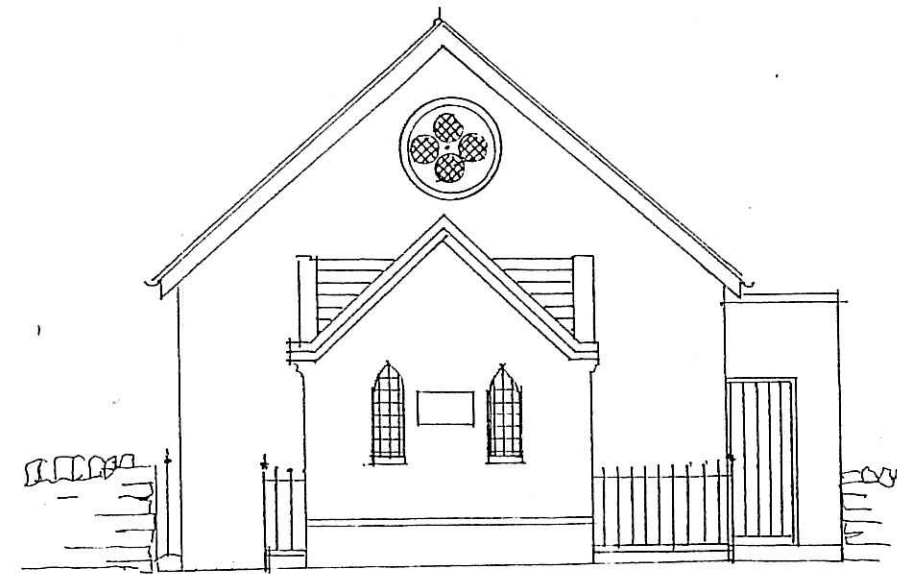


NORTH EAST ELEVATION

NYMNPA
28 AUG 2010

PROPOSED CHANGE OF USE OF FORMER METHODIST CHAPEL
TO HOLISTIC CENTRE, STAINTONDALE, SCARBOROUGH
FOR CHURCH FARM (STAINTONDALE) LTD.


ELEVATIONS AS EXIST. Dwg 1302-1 Scale 1.50 Aug 2010

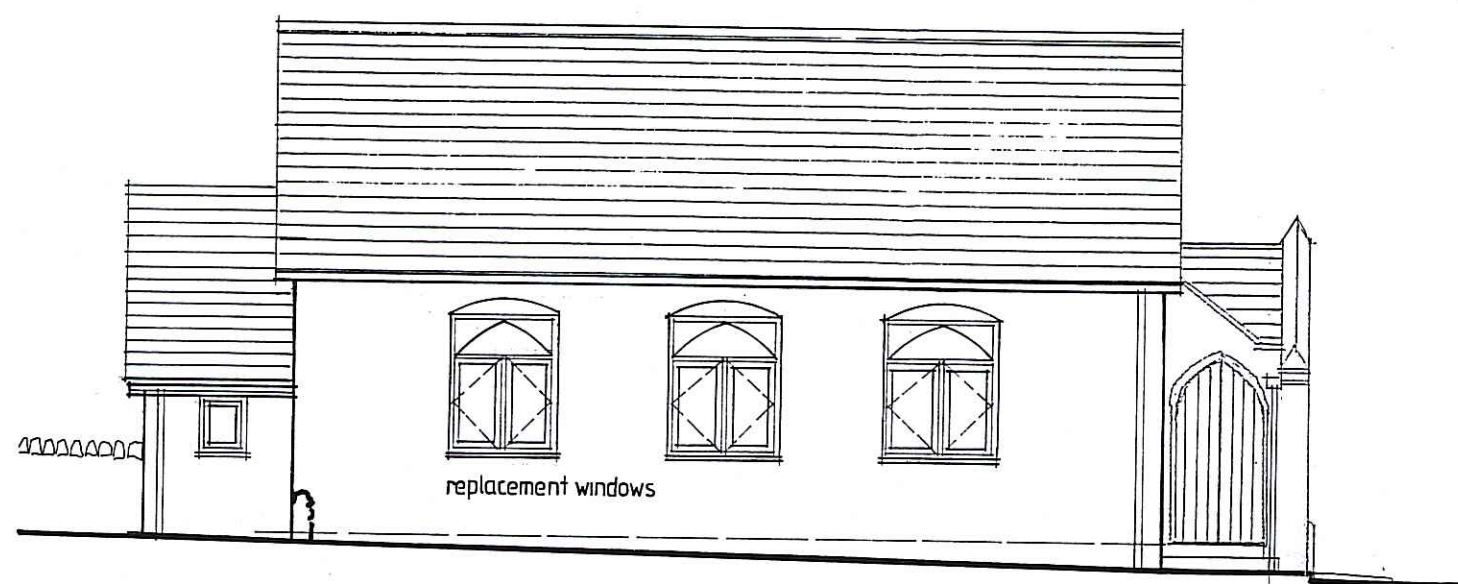


SOUTH EAST ELEVATION



NORTH WEST ELEVATION

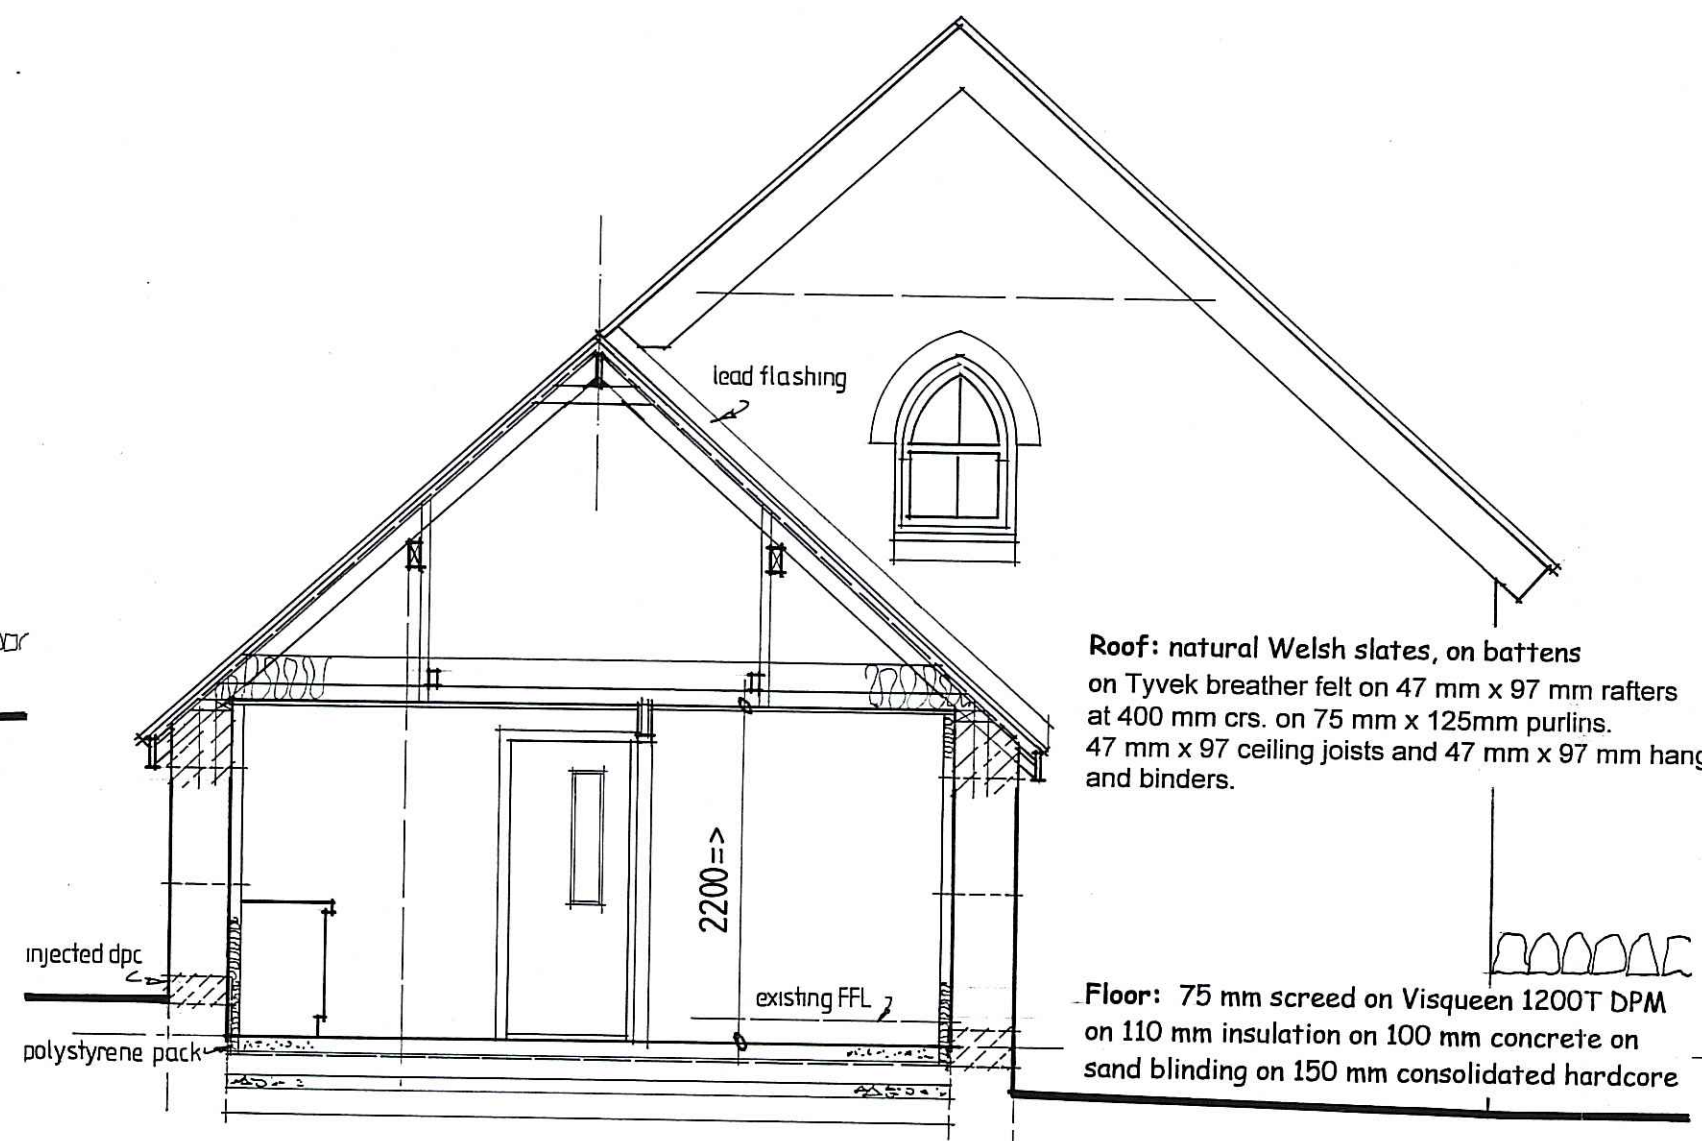


SECTION A

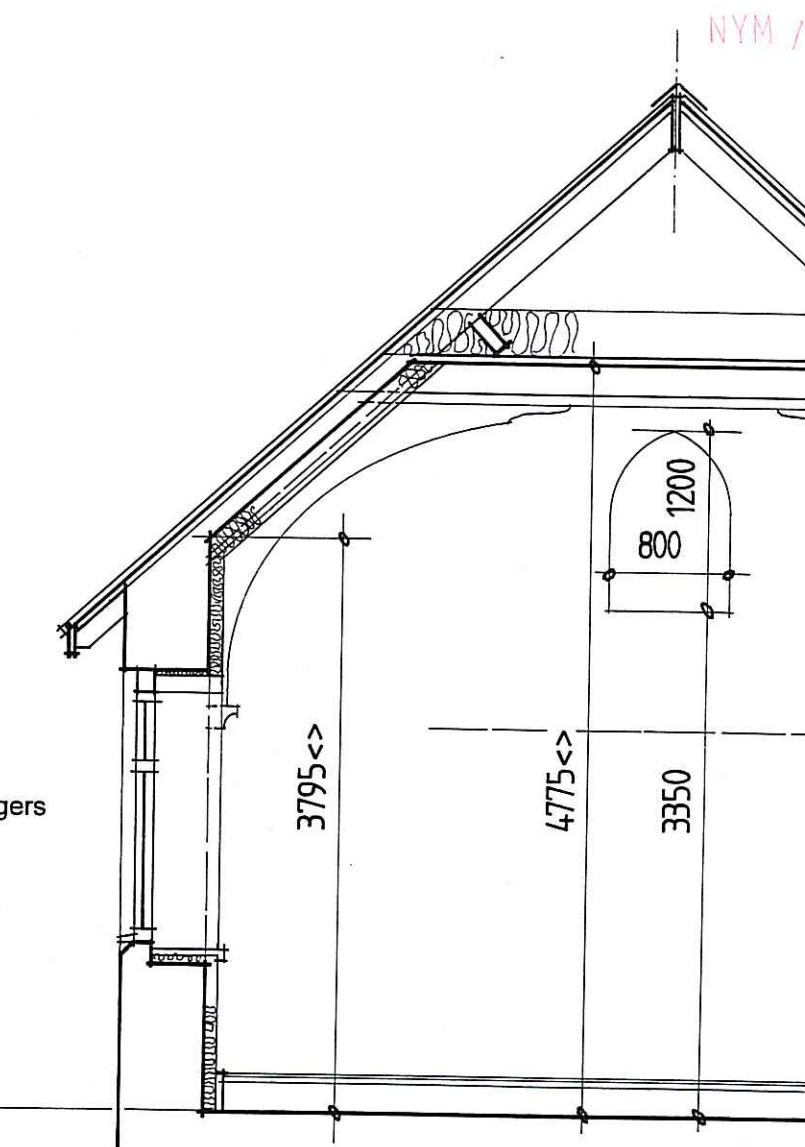


SECTION B

EXTERNAL MATERIALS

- roof coverings : natural Welsh slate
- rainwater goods : cast iron effect black plastic
- walls : ashlar coursed sandstone
- external frames : white painted softwood
- barge boards : white painted
- railings : black painted

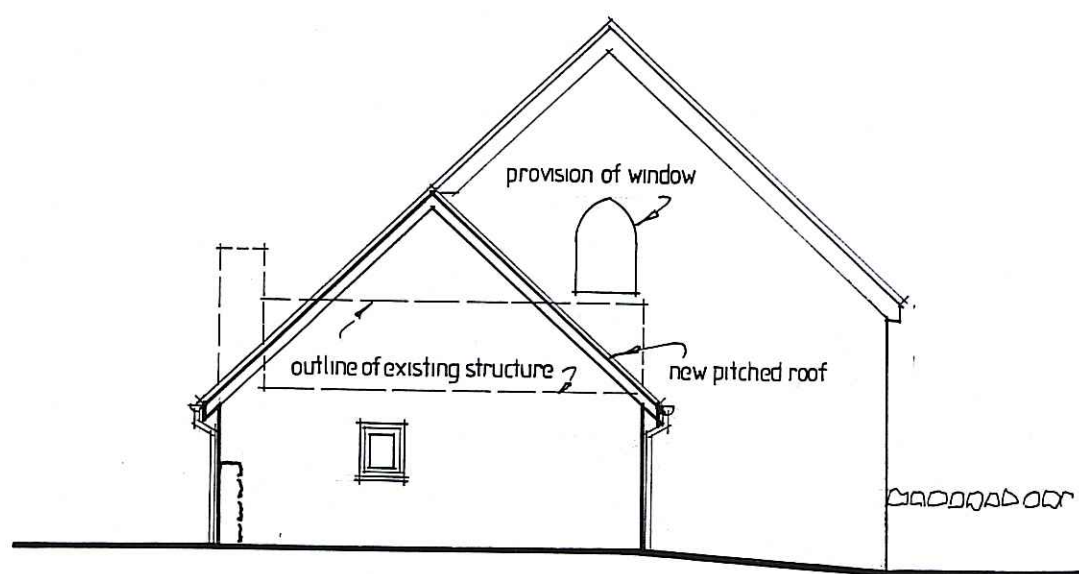

SOUTH WEST ELEVATION

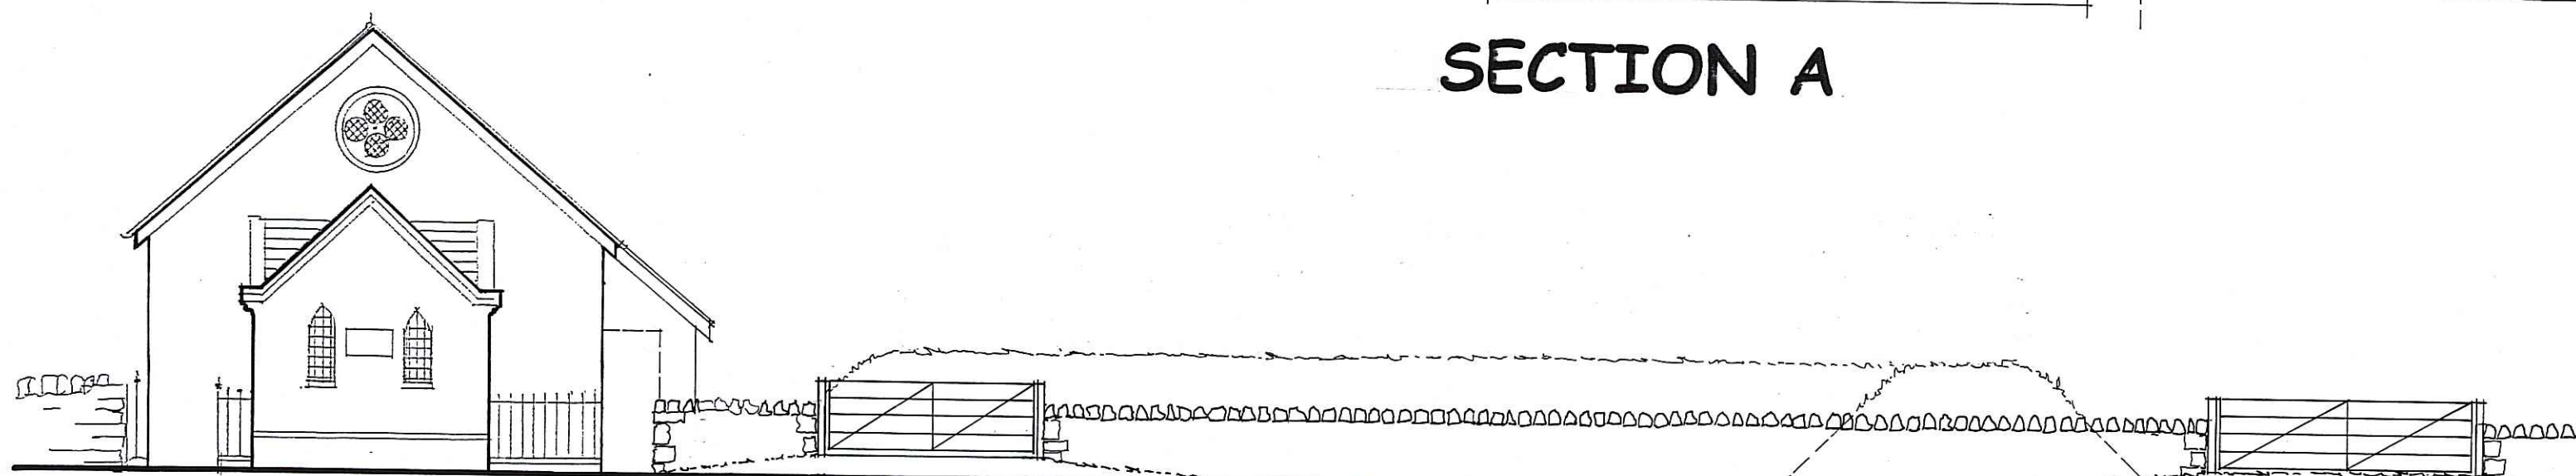


NORTH EAST ELEVATION

INSULATION TO THERAPY AREA


- Roof void : 300 mm Rockwool comprising 100 mm and 150 mm Kingspan Thermapitch TP
- Sloping soffits : 155 mm Kingspan Thermapitch TP
- Internal walls : 37.5 mm Kooltherm liner board
- Internal walls : 92.5 mm Kingspan Kooltherm K17 to window reveals
- Timber floor : to area of new timber flooring only

INSULATION TO EXTENSION

- Roof void : 300 mm Rockwool comprising 100 mm and at right angles to first layer
- Internal walls : 92.5 mm Kingspan Kooltherm K17 to window reveals
- Solid floor : 110 mm Kingspan Thermafloor

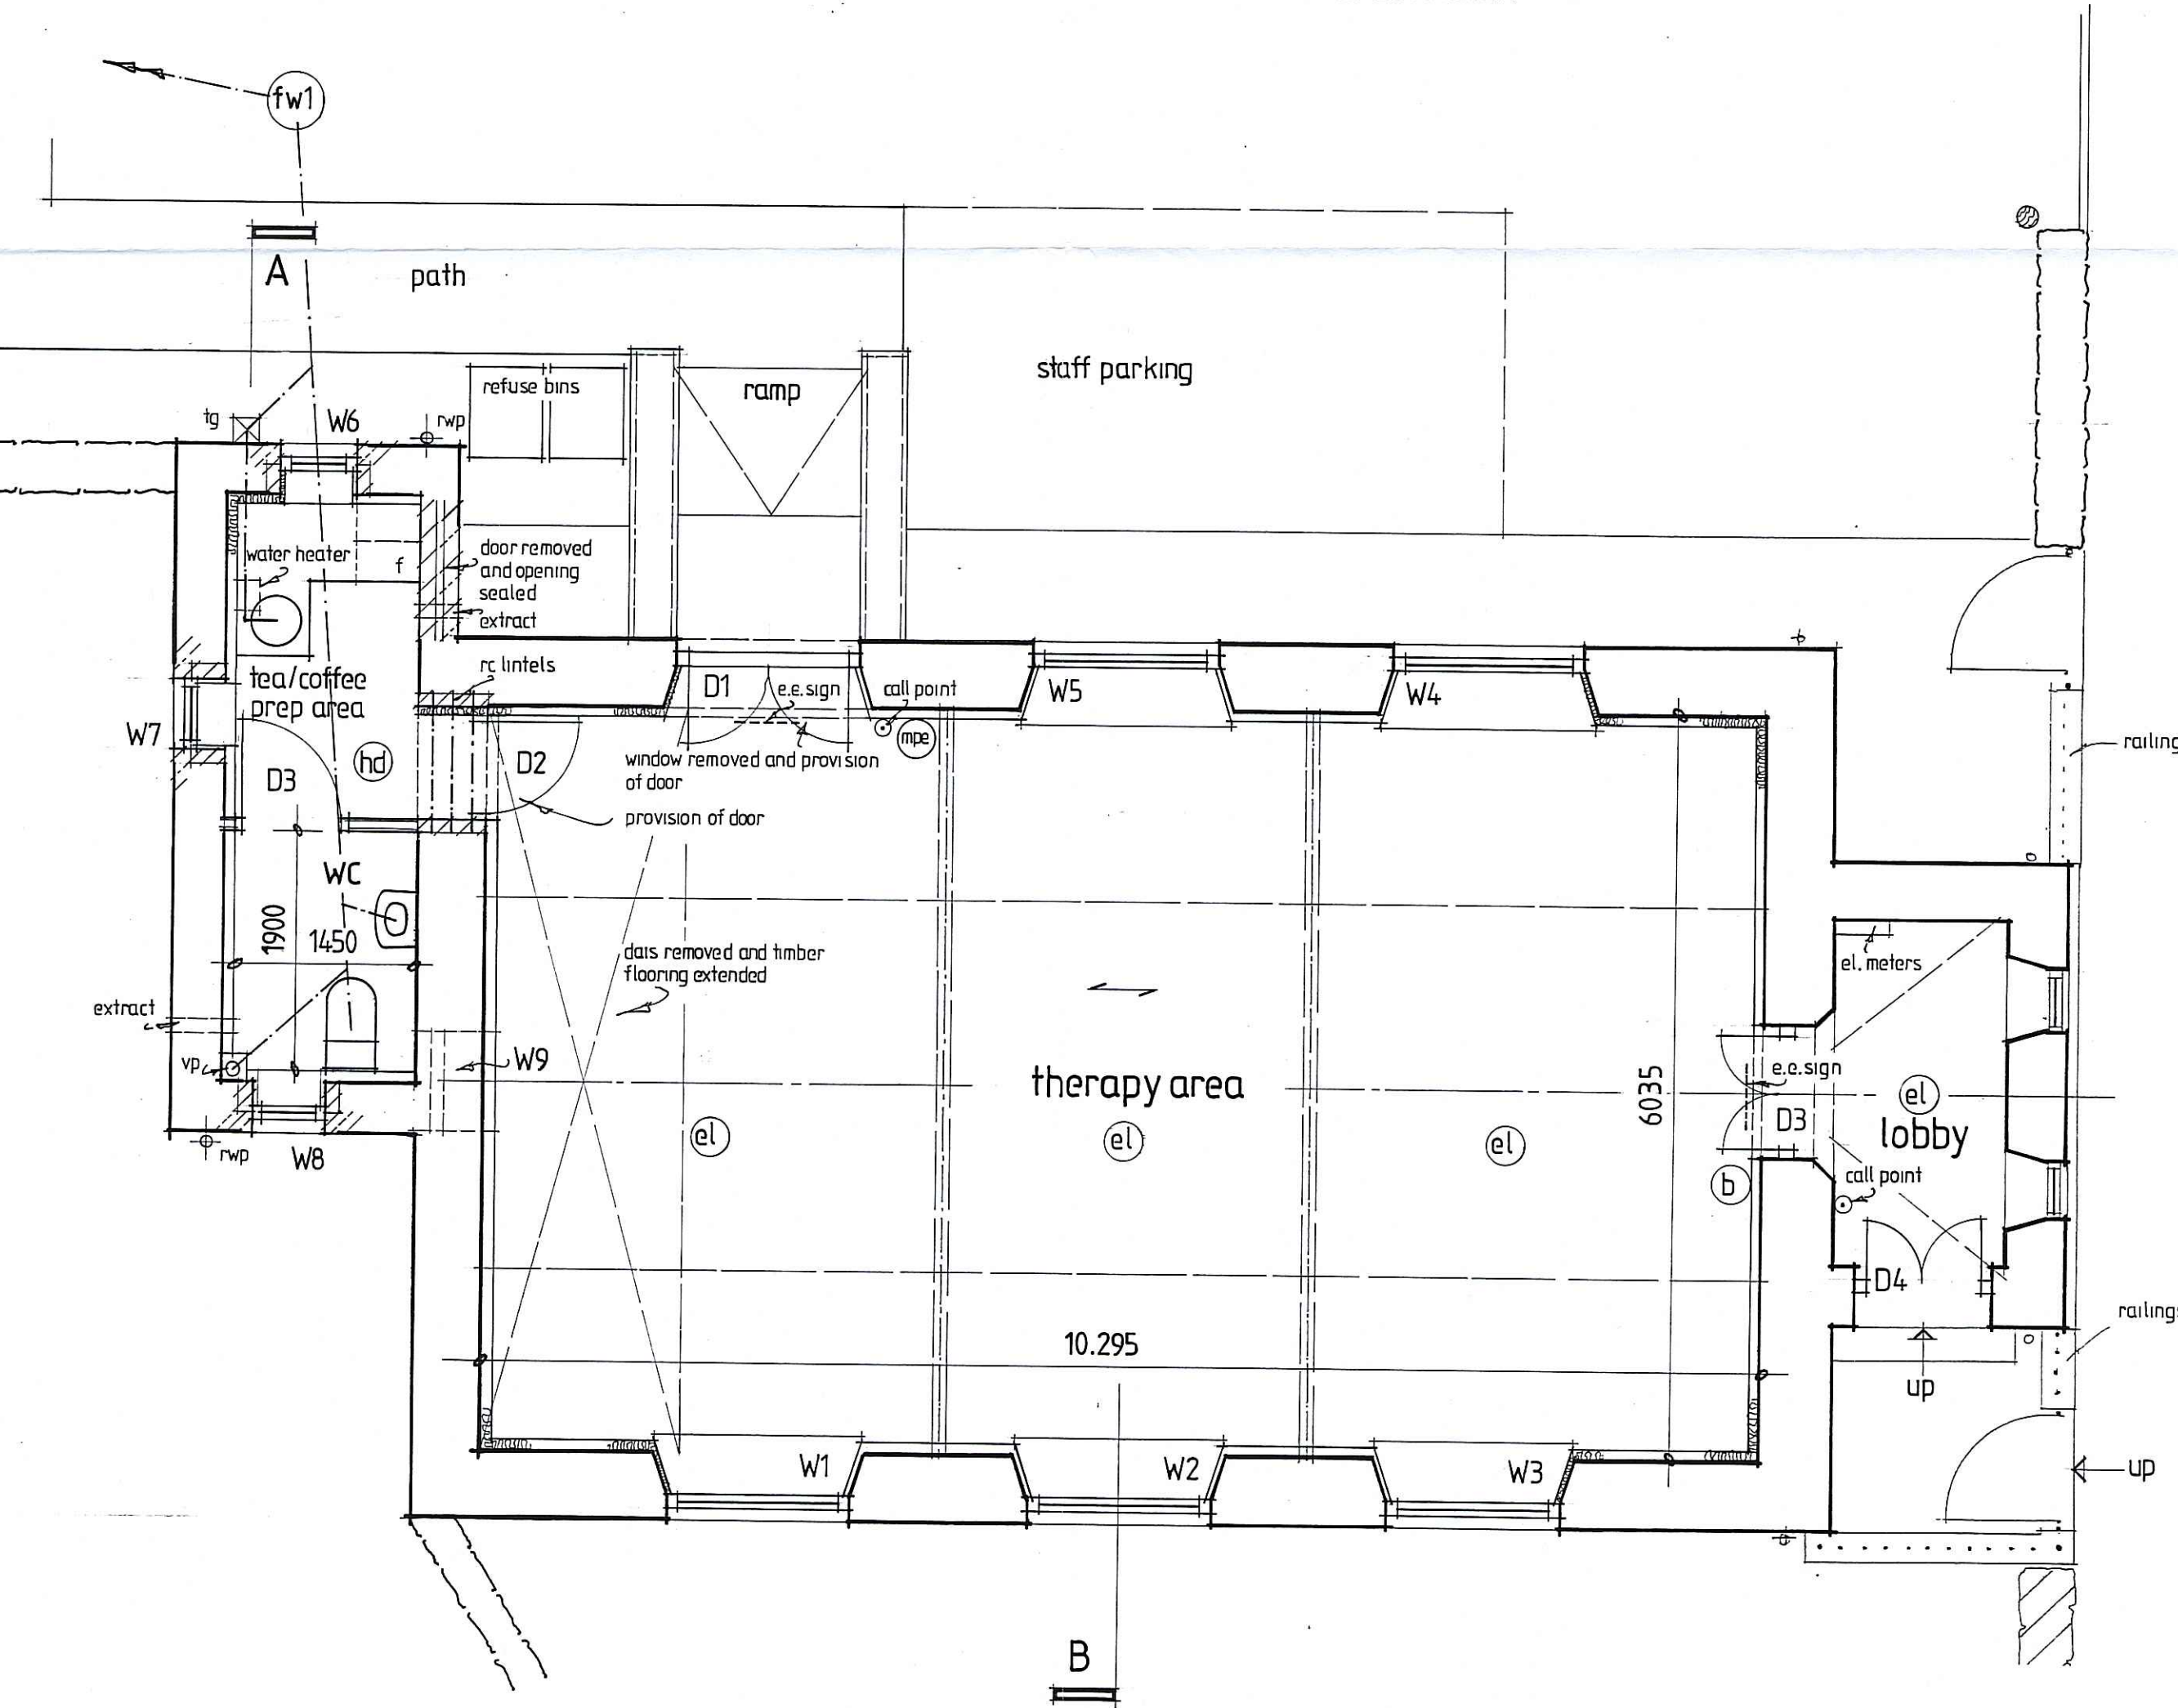

GROUND FLOOR PLAN

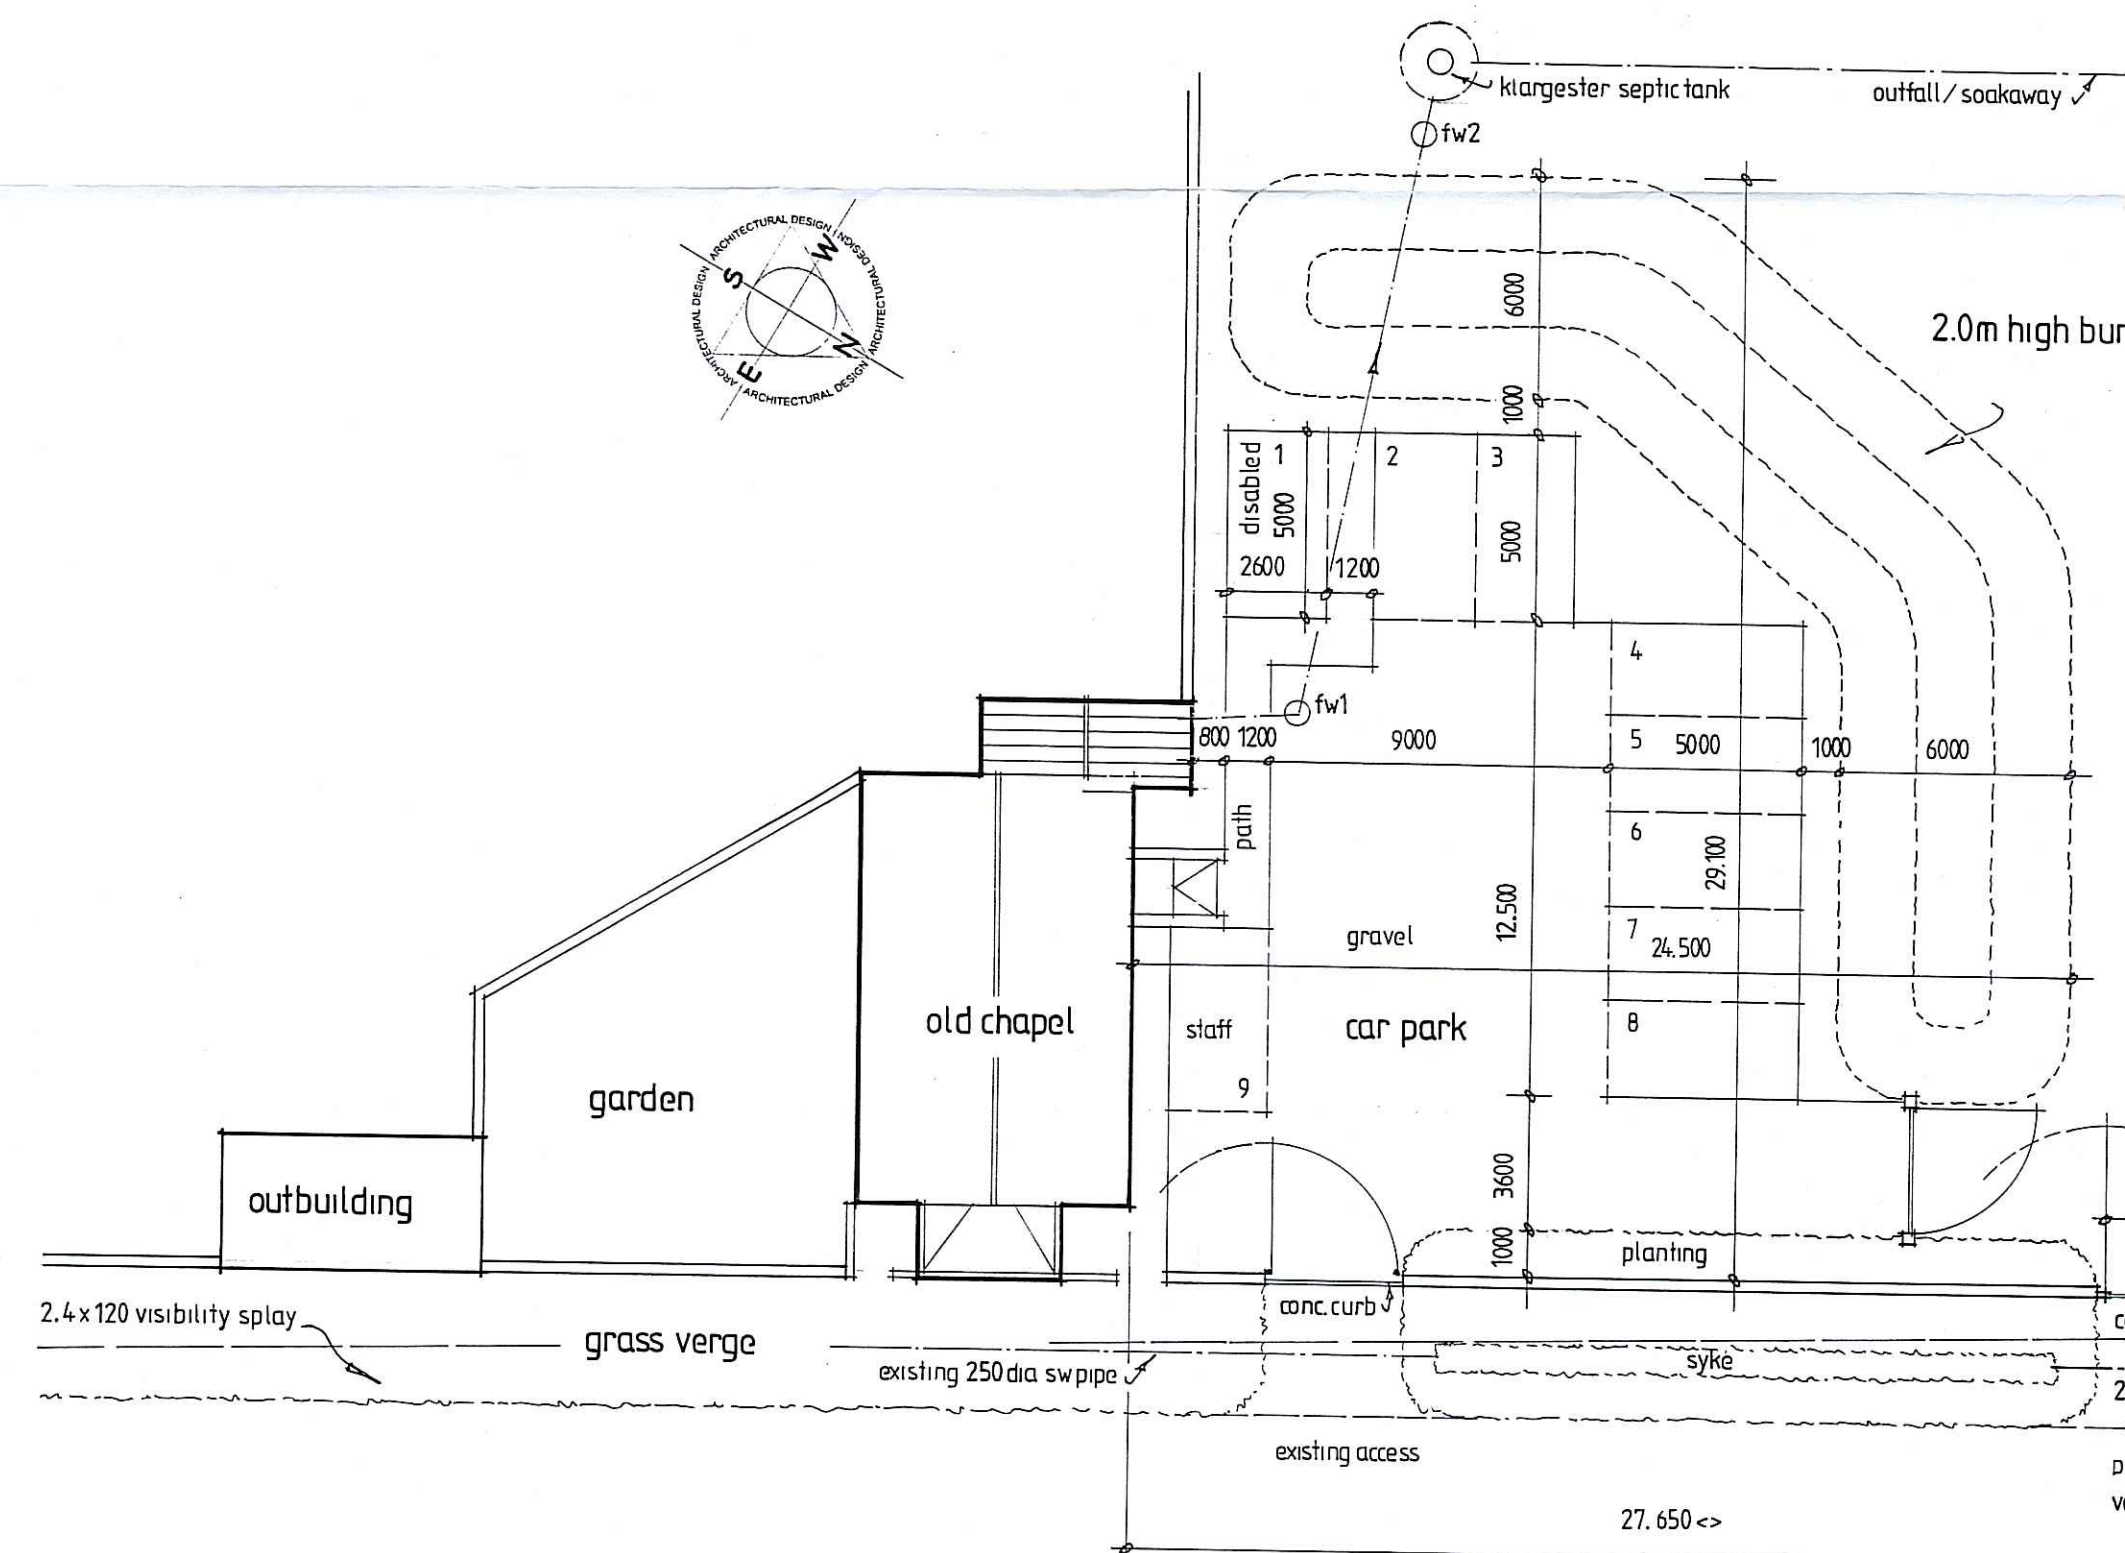

SITE LAYOUT PLAN 1.200 scale