

PLEASE COMPLETE OVERLEAF


ADDITIONAL AMENDMENTS

- Amended layout of buildings/outside areas
- Additional background information
- Amended design - *Glazing*
- Revised access arrangements
- Change of description of proposed development - as indicated on the previous page
- Change in site boundaries
- Other (as specified below)

Hannah Mayall
Coach House Cottage
Robin Hoods Bay
6 Bramshill Gardens
London
NW5 1JH

8th November 2010

Re. NYM/2010/0738FL
Coach House Cottage YO22 4SF

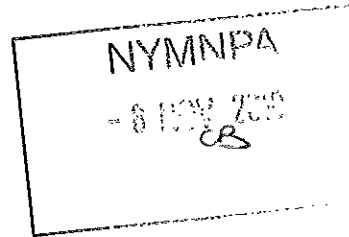


Dear Helen Webster,

Further to your letter and subsequent phone call I am attaching an amended drawing showing the changes you suggested to the shape of the glazed sides to the dormers. Taking the glass to points and inserting vertical glazing bars. I am very happy to instruct the builders to make the windows to this design provided they find that structurally they can amend what is already there.


I would also like to extend the planning application to change the Dormer in Bedroom 2 so that they both look identical. I will get a quote to have it done at this time for convenience; but may have to wait as you suggested for a later date when the window next needs repair.

The drawing is a scan of a rough 1:20 drawing. I think that during the scan process the scale may become irrelevant, I hope that you can read it as it is?

Yours Hannah Mayall

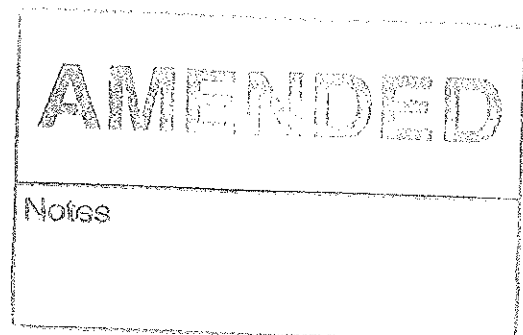

COACH HOUSE COTTAGE ROBIN HOODS BAN Y022 45F 8/11/10

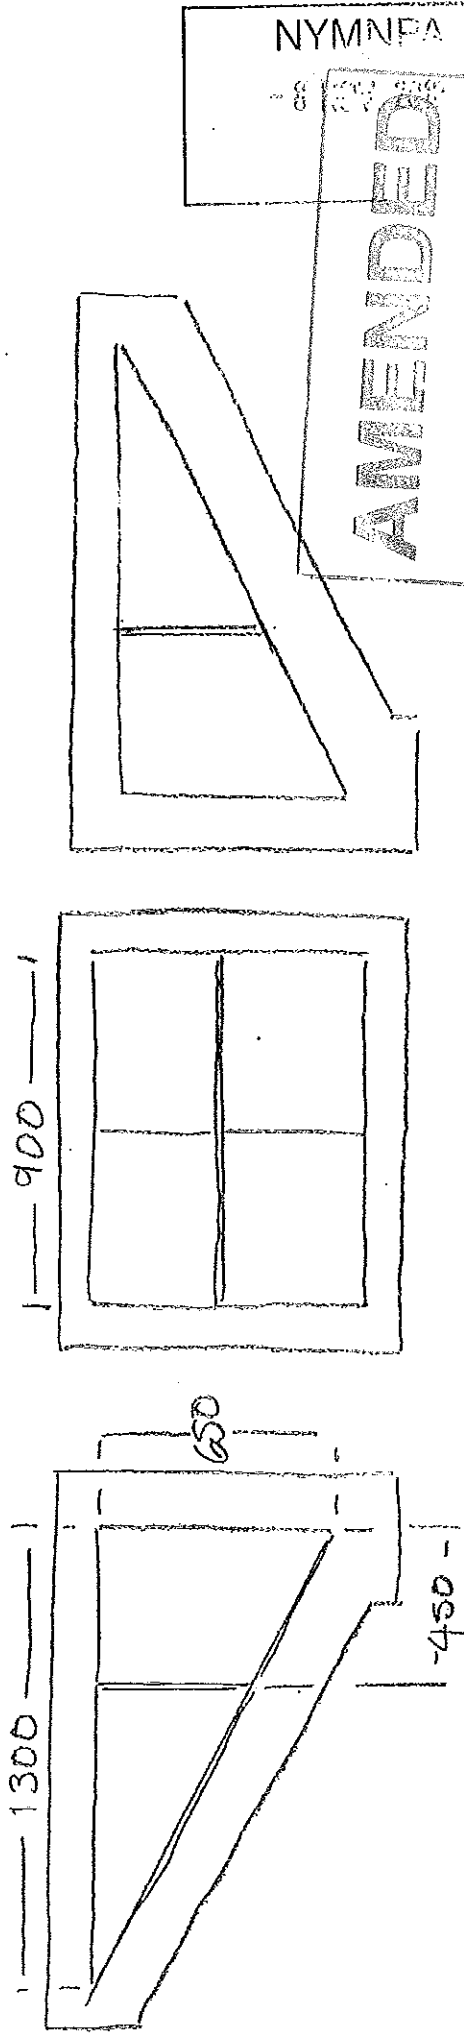

AMENDED DRAWING SCALE 1:20

SHOWING PROPOSED GLAZING TO CHEEKS OF THE TWO DORMER WINDOWS.

GLAZING TRIANGULAR WITH VERTICAL GLAZING BARS