

31

NYM / 2010 / 0739 / LB

☒ DORMER WINDOWS



BLOCK PLAN


Scale - 1/500

COACH HOUSE COTTAGE
ROBIN HOODS BAY
N. YORKS.

NYMNP


15 SEP 2010

INTERIOR OF DORMER WINDOWS - COACH HOUSE COTTAGE YORK 45F

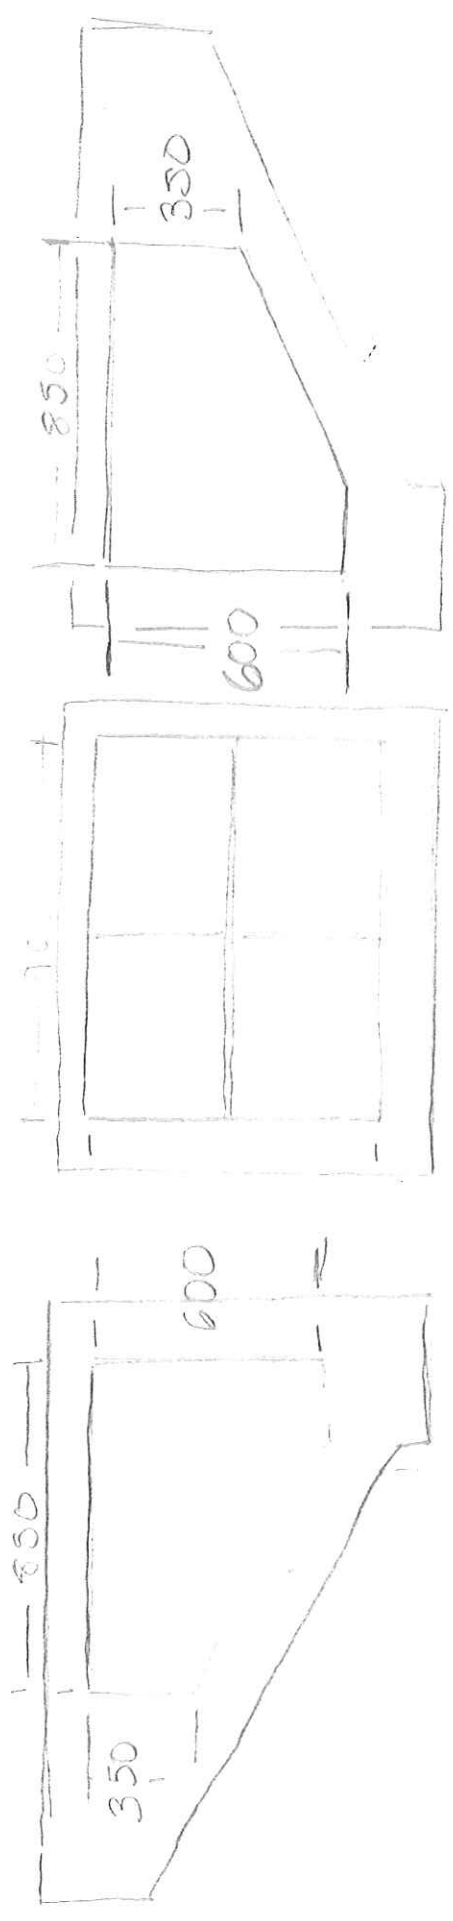

1.20 SKETCH DRAWING SHOWING DORMER WINDOWS IN BEDROOM 1

DORMER IN BEDROOM 2 SHOWING TIMBER SIDING WE WOULD PHOTOGRAPH GLAZING AS ABOVE DRAWING (BEDROOM 1)

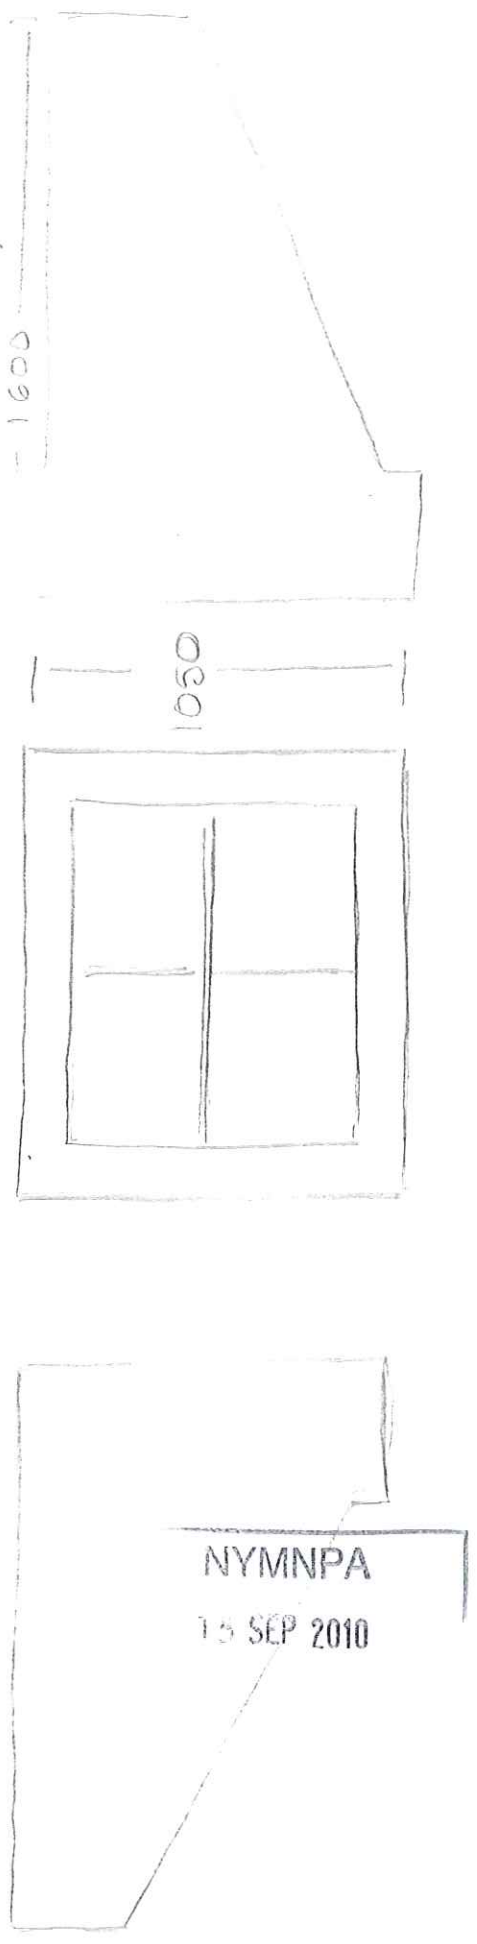

NYMNPA
13 SEP 2010