



Do not scale from this drawing. Only figured dimensions are to be taken from this drawing.
 The contractor must verify all dimensions on site before commencing any work or shop drawings.
 The contractor must report any discrepancies before commencing work. If this drawing exceeds the quantities taken in any way, the technician is to be informed before work is initiated.
 Work within the construction (design and management) regulations 1994 is not to start until a health & safety plan has been produced. This drawing is copyright and must not be reproduced without consent of BHD Partnership Ltd.

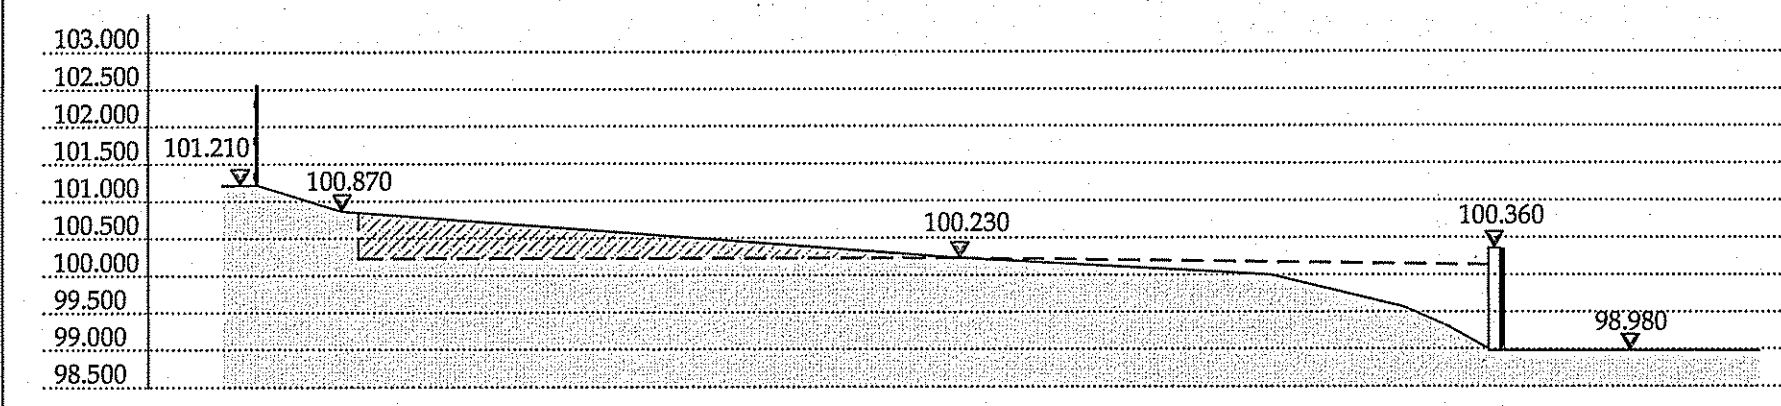


Section 'A'

1:100

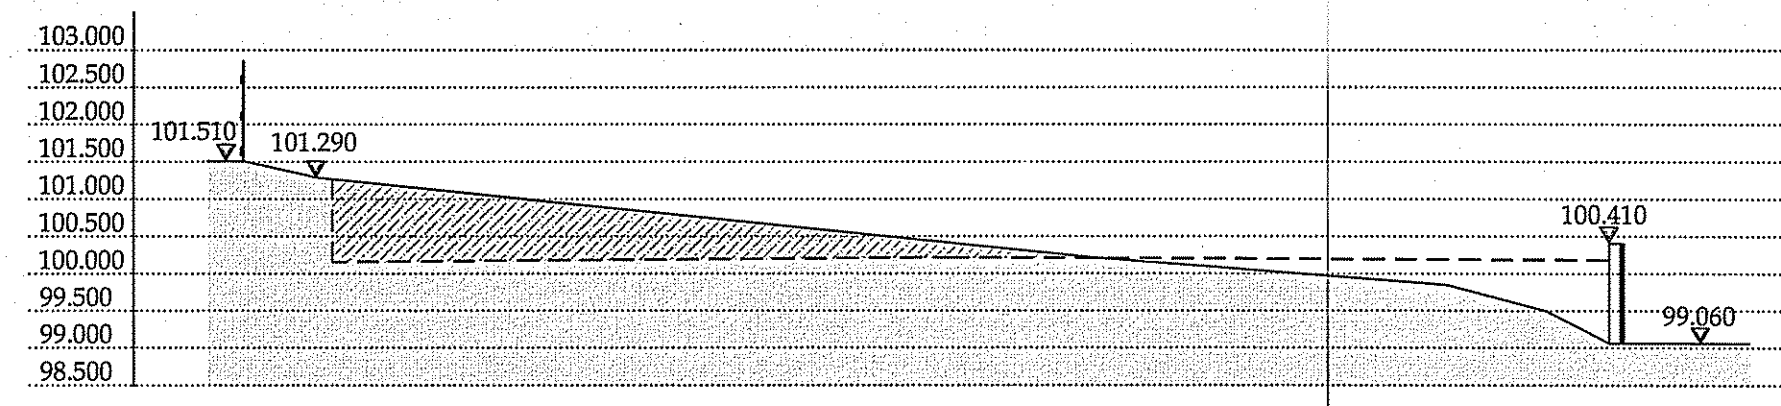


Section 'B'

1:100

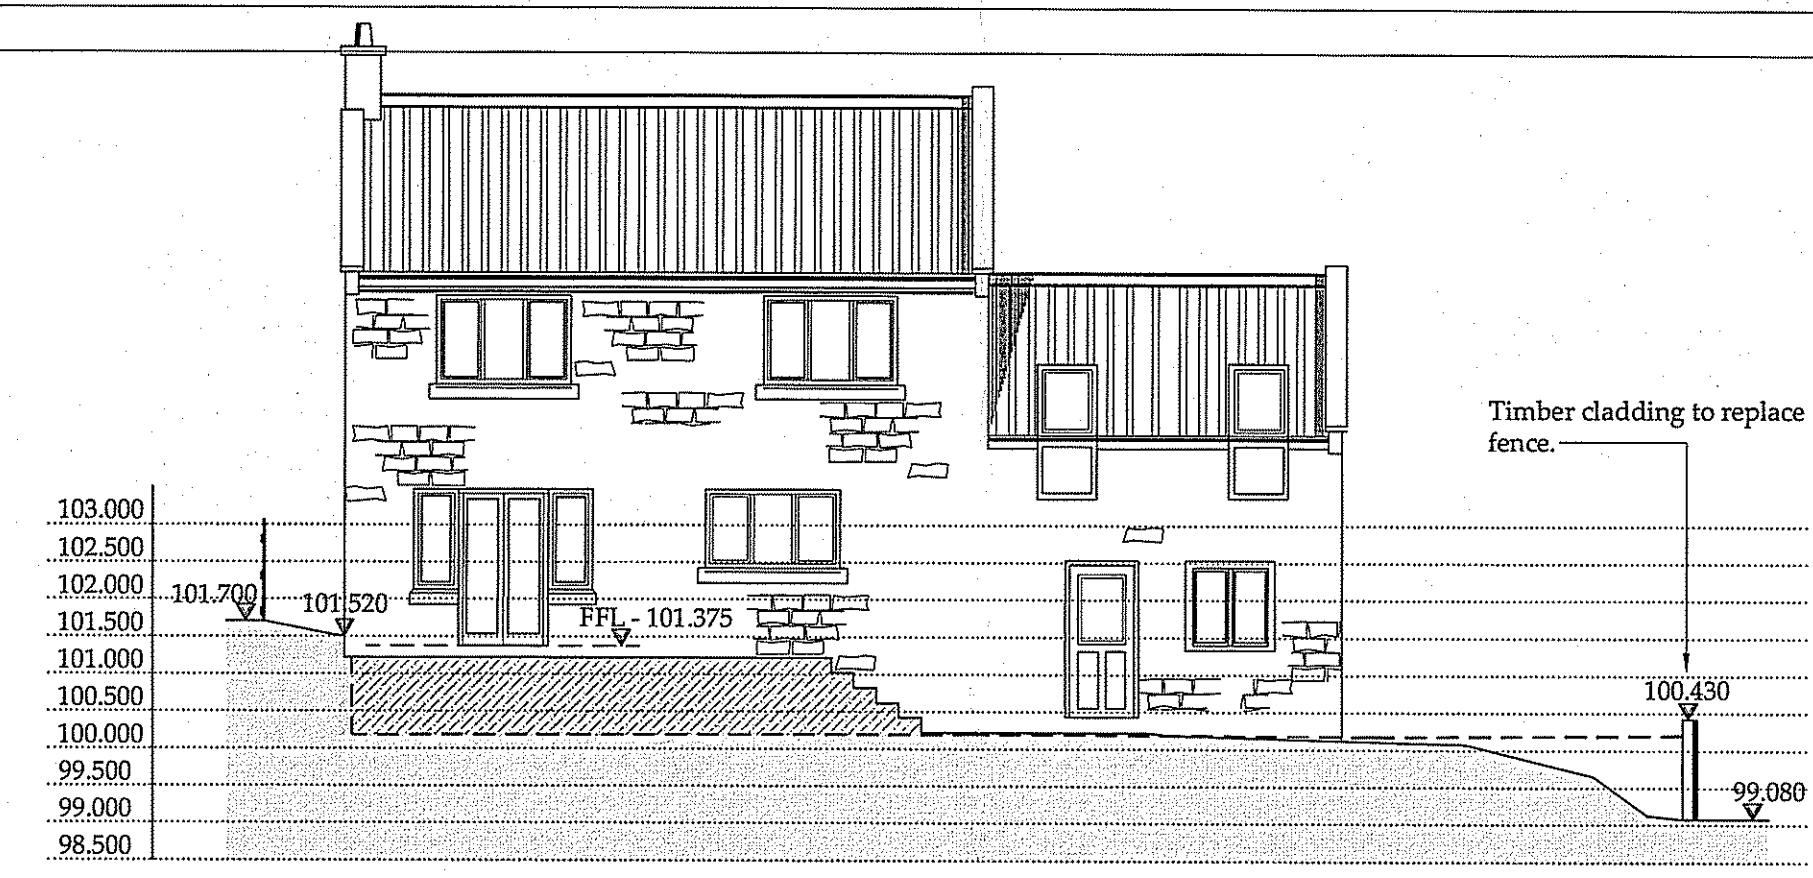

Section 'C'



1:100

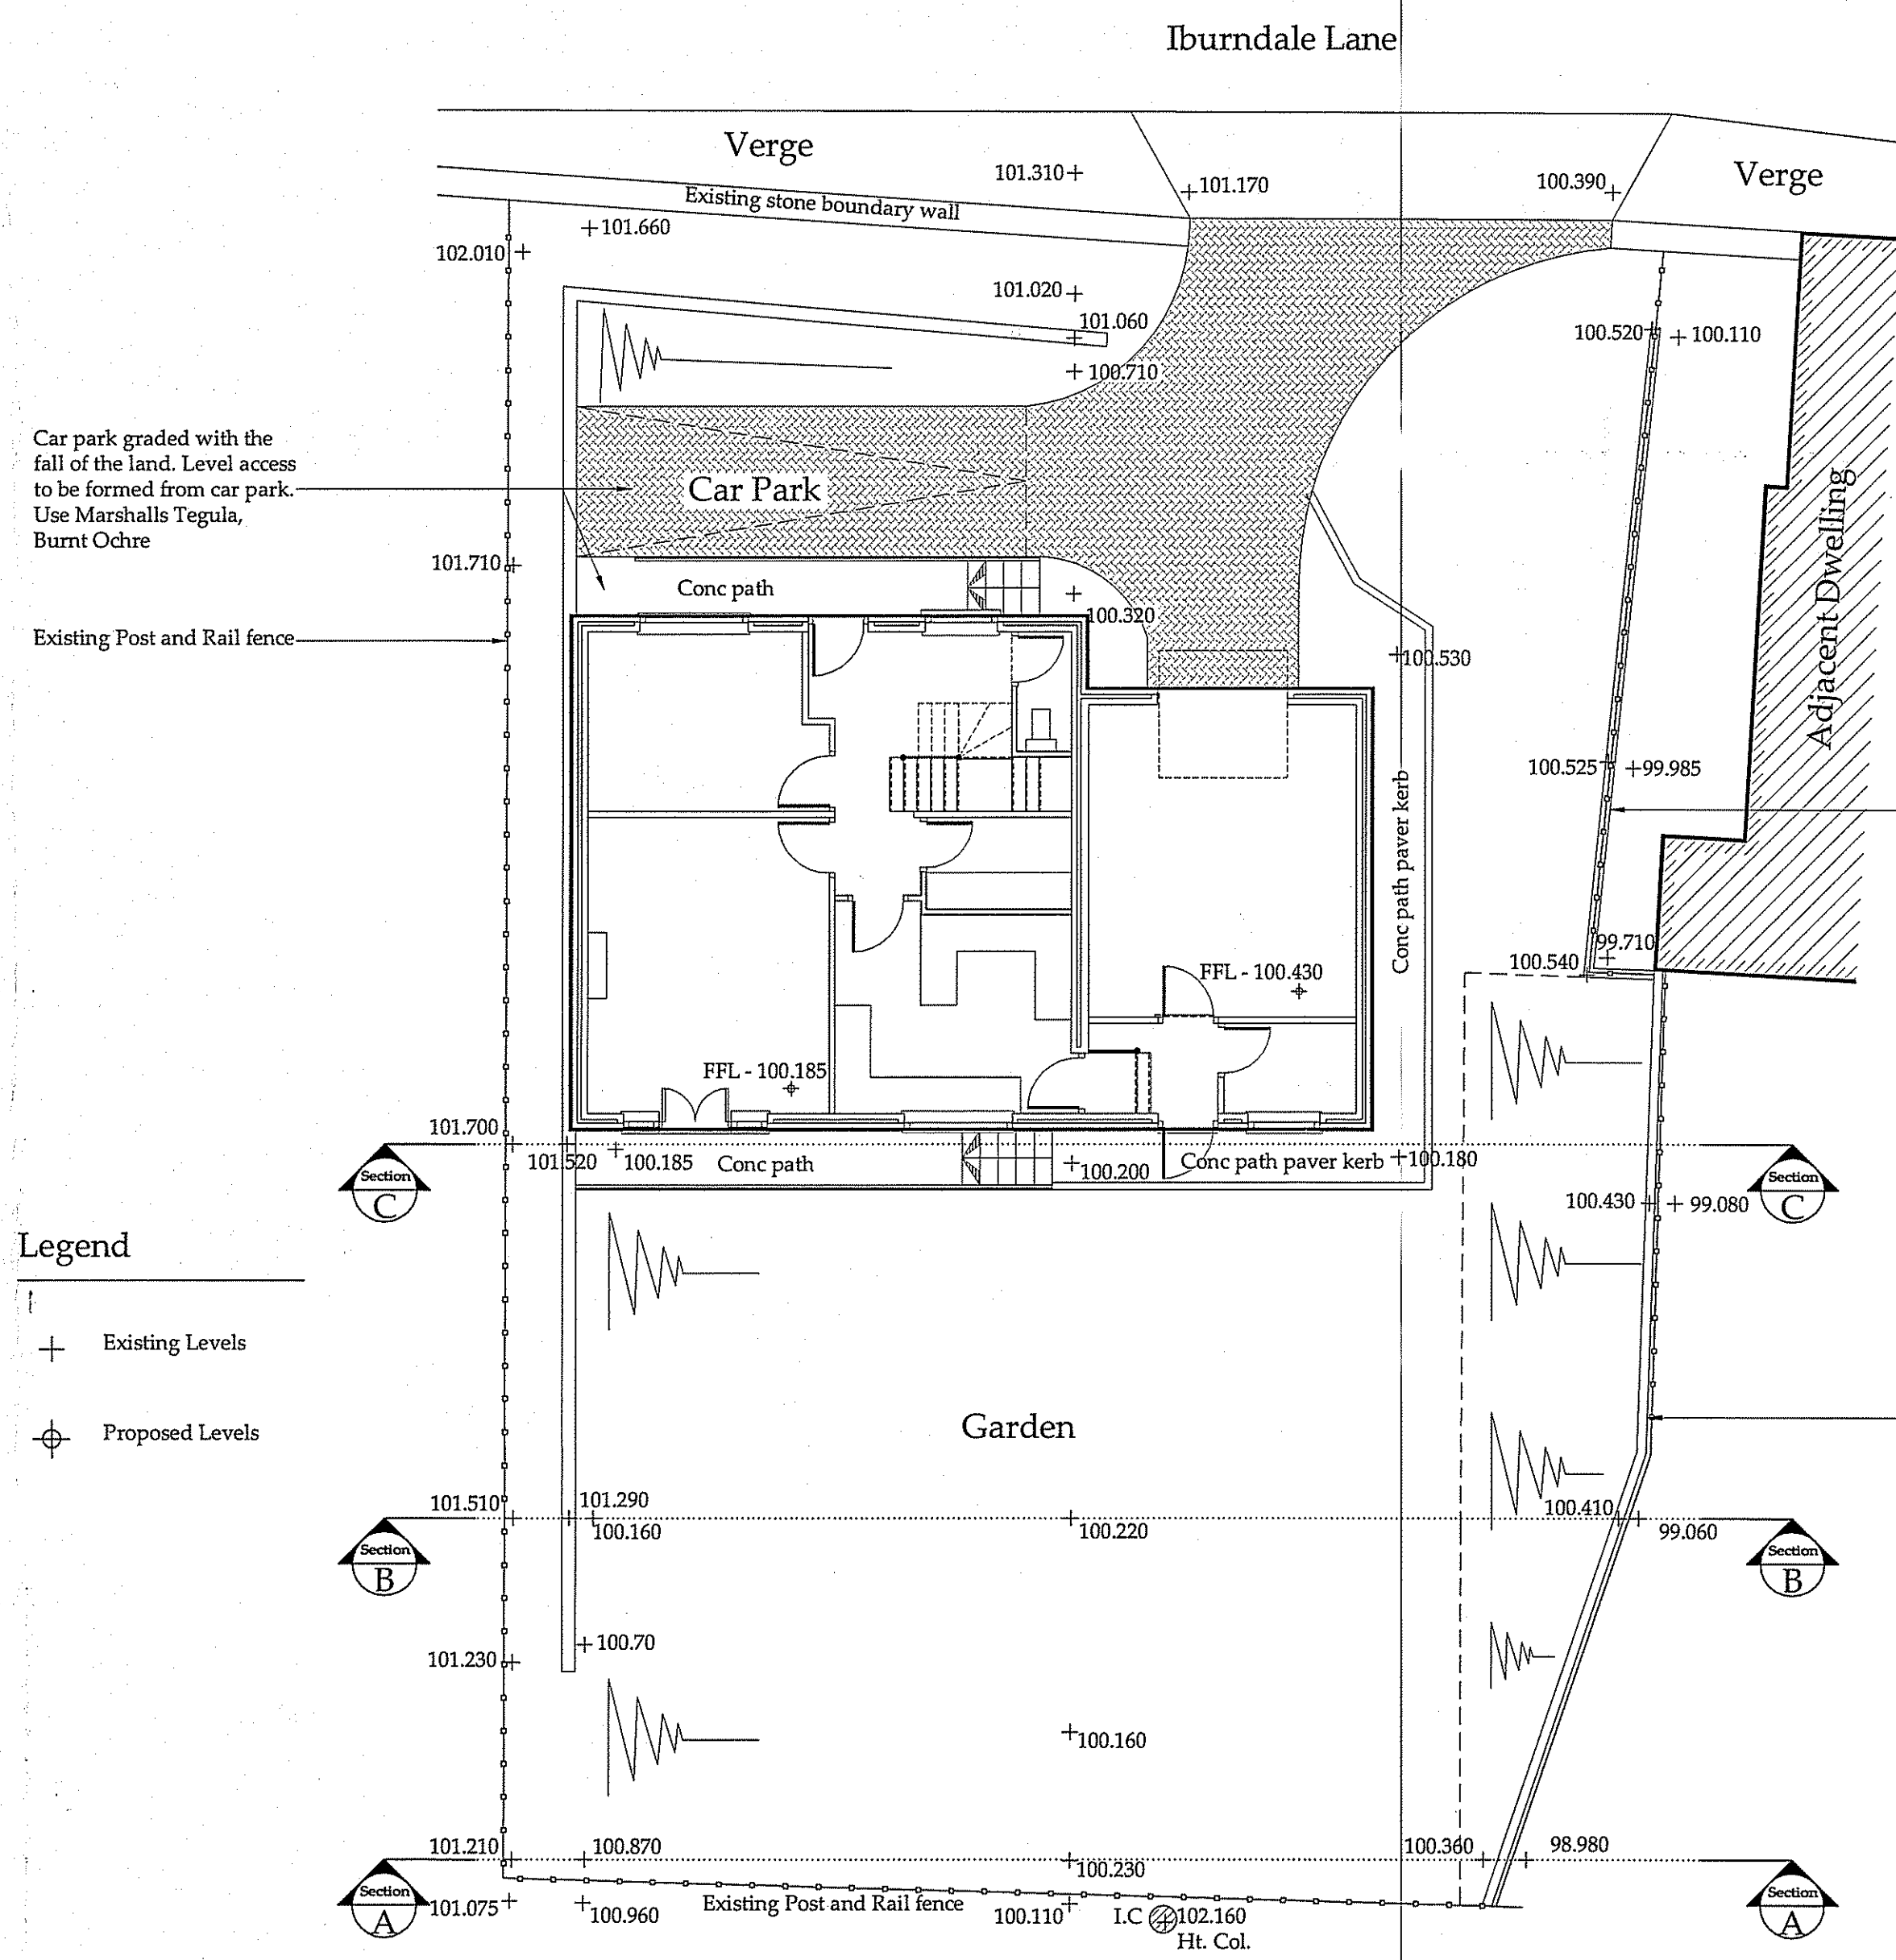

Proposed Levels Plan

1:100

- Legend**
- + Existing Levels
 - ⊕ Proposed Levels

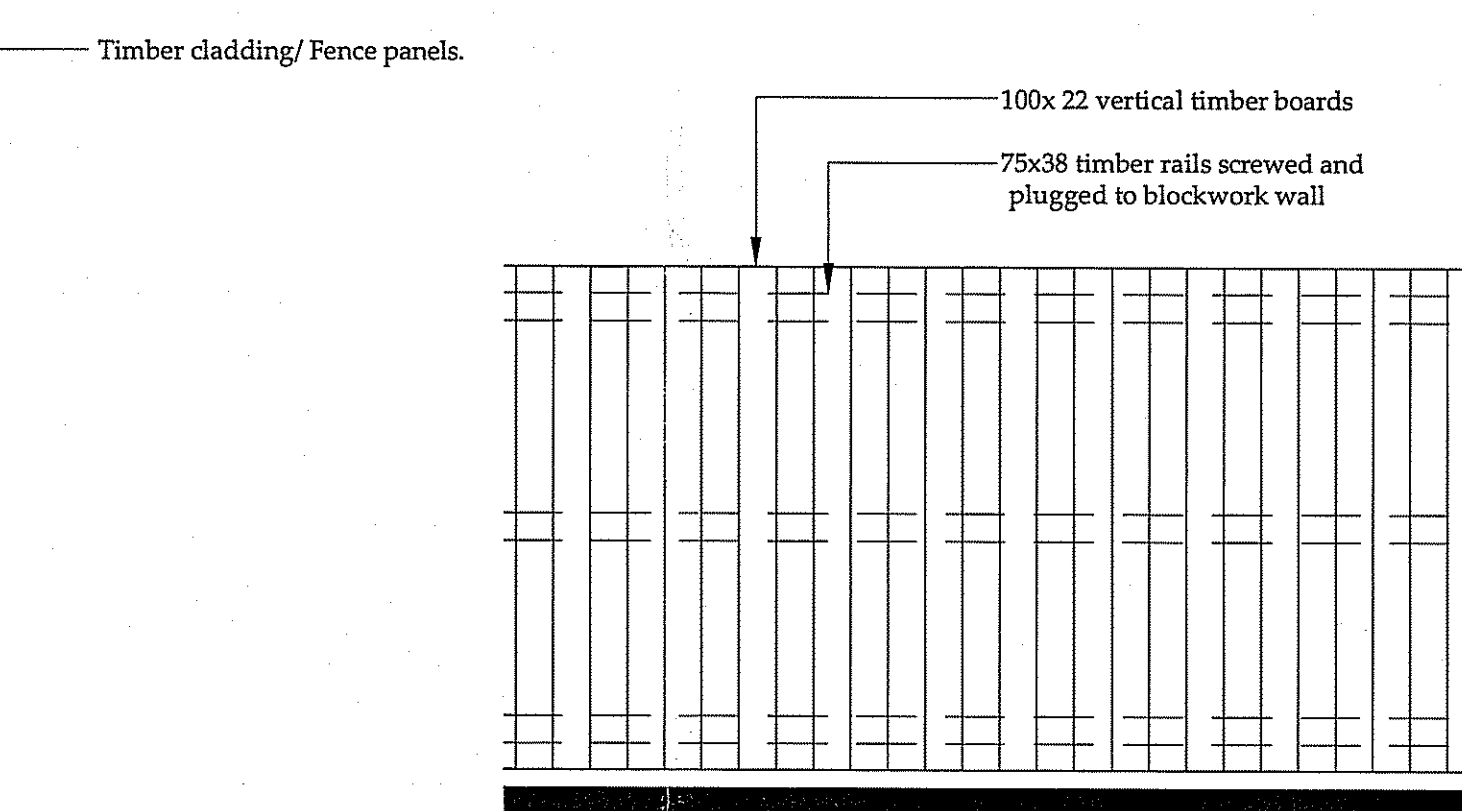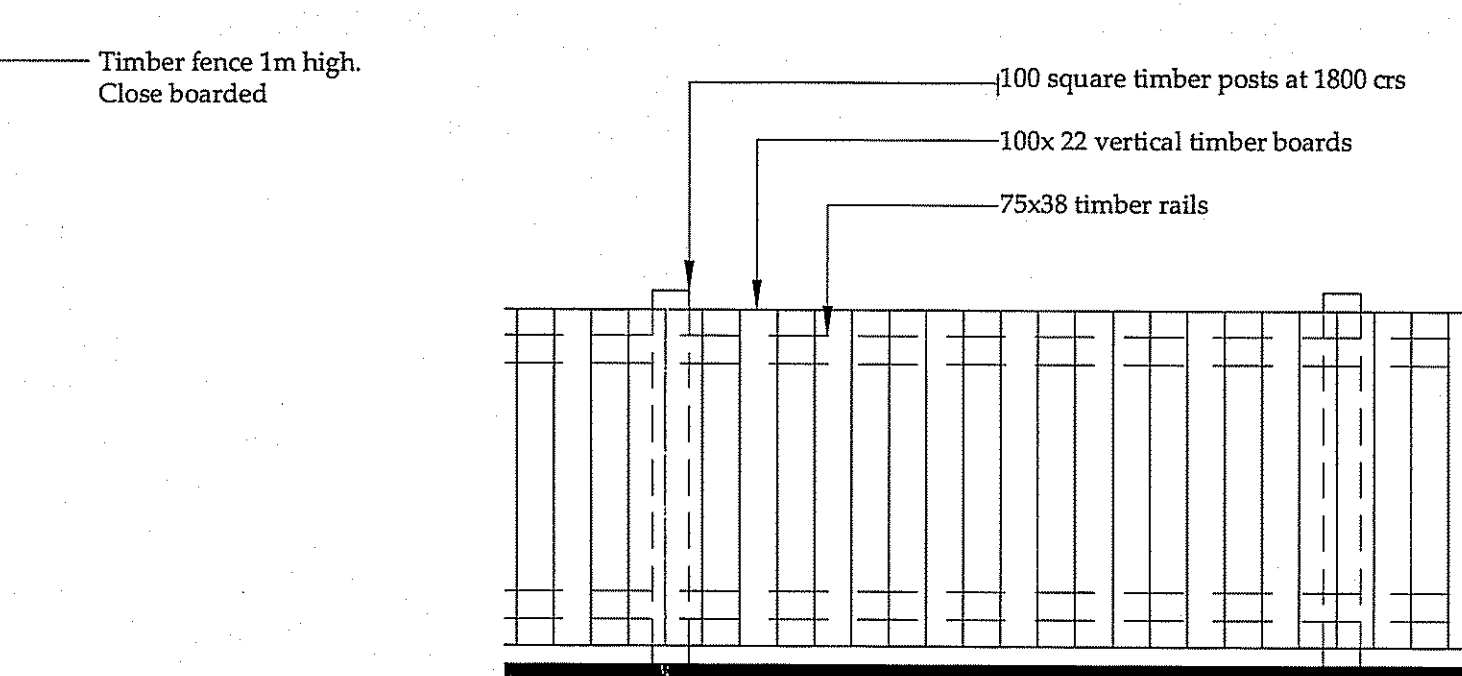

NYM/NPA - 2 DEC 2010			
B	22/11/10	NID	Boundary and surface finishes
A	05/10/10	MDT	Issued for approval
REV	DATE	BY	AMENDMENT

bhd
partnership

Architecture + Engineering

Airy Hill Manor, Waterstead Lane,
Whitby, N. Yorks. YO21 1QB.
P: +441947 604871 F: +441947 600010
E: general@bhdpartnership.com

CLIENT:	Mr. & Mrs. P. Craven
PROJECT:	New Dwelling to 68 Iburndale Lane, Sleights
DRAWING:	Proposed Levels and Site Sections
DRAWING STATUS:	Preliminary
DRAWN:	M.D.Todd
CHECKED:	N.I.Duffield
SCALE @ SIZE:	1:100 @ A1
DATE:	05/10/10
DRAWING No:	D9950-03
REV:	B