



PLEASE COMPLETE OVERLEAF

ADDITIONAL AMENDMENTS


- Amended layout of buildings/outside areas
- Additional background information
- Amended design + *materials.*
- Revised access arrangements
- Change of description of proposed development - as indicated on the previous page
- Change in site boundaries
- Other (as specified below)

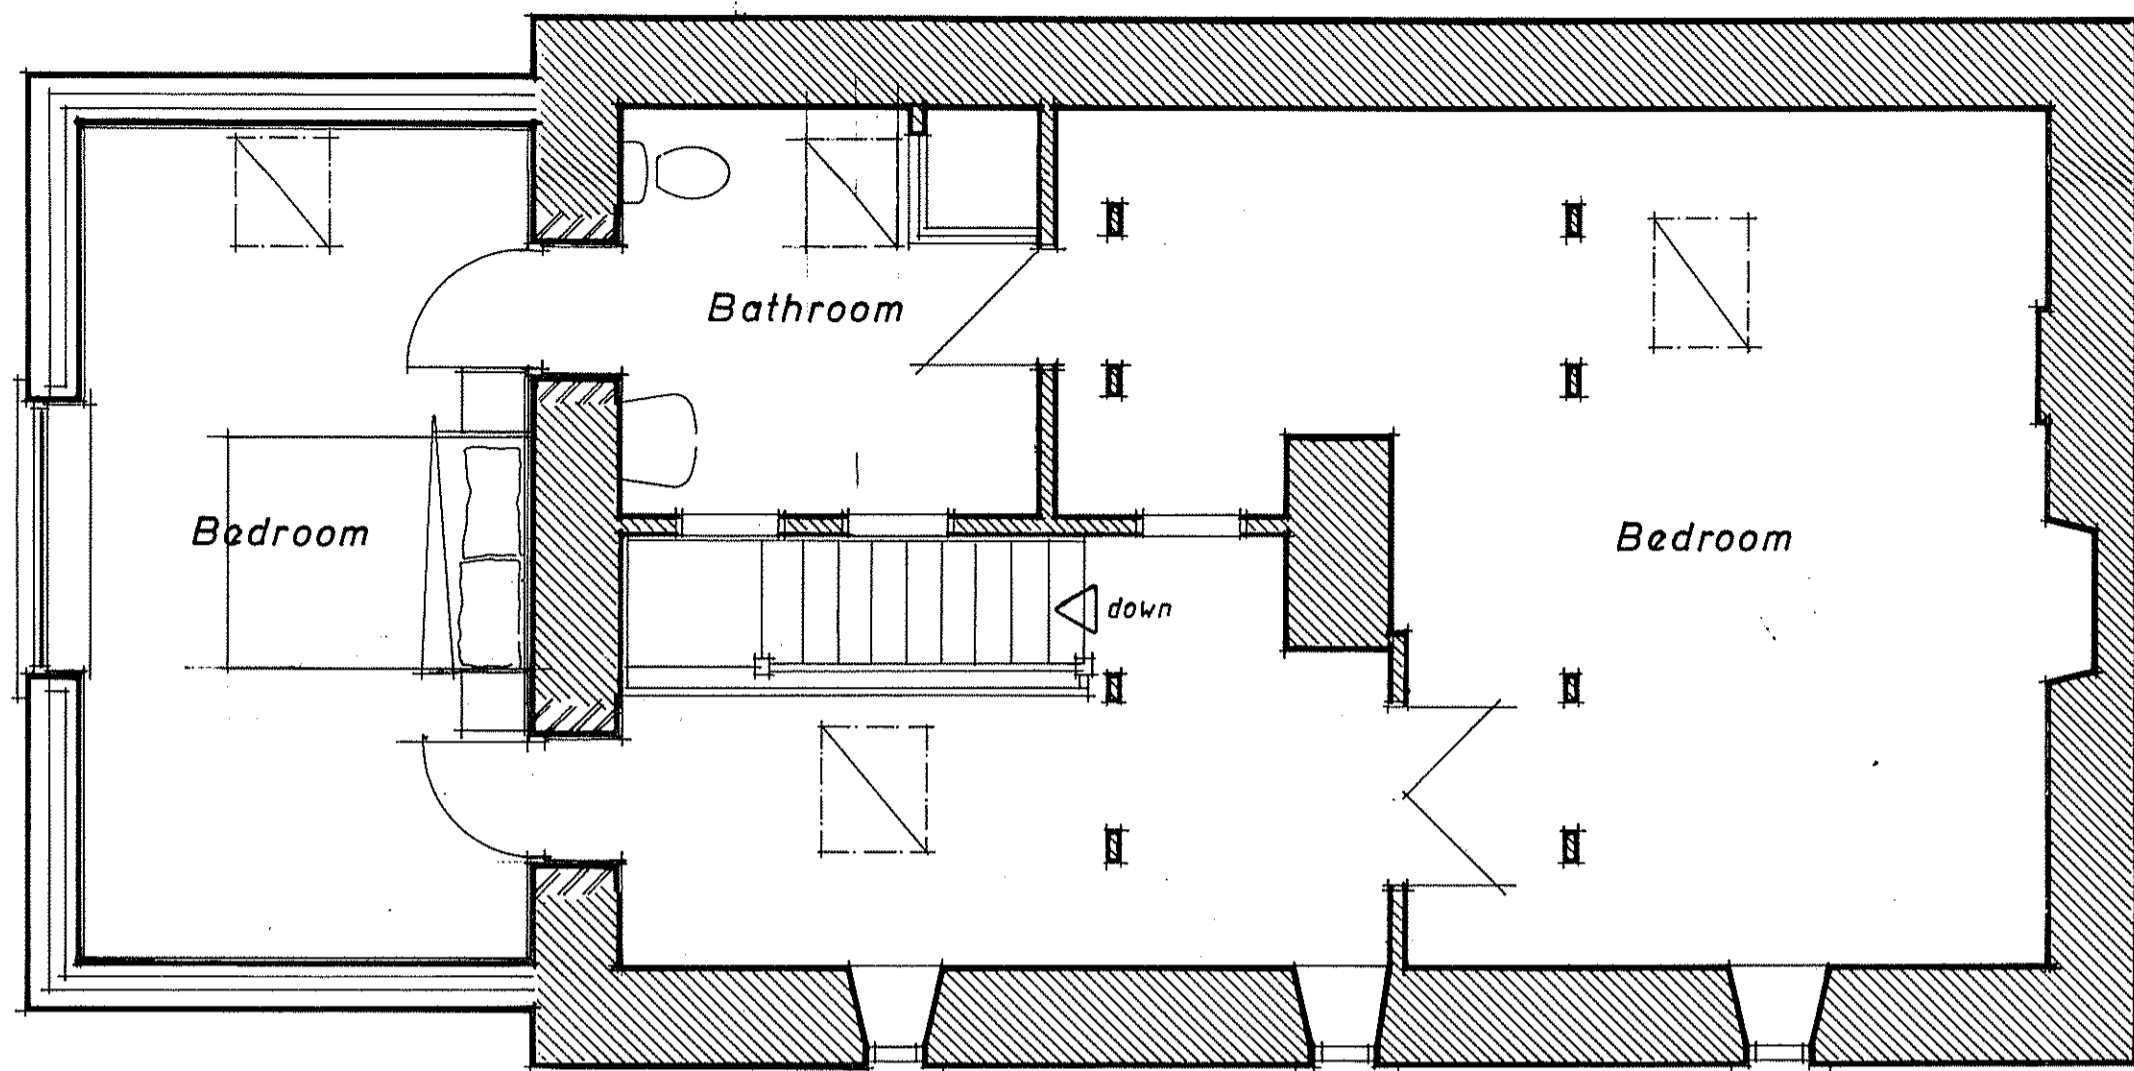


FIRST FLOOR PLAN

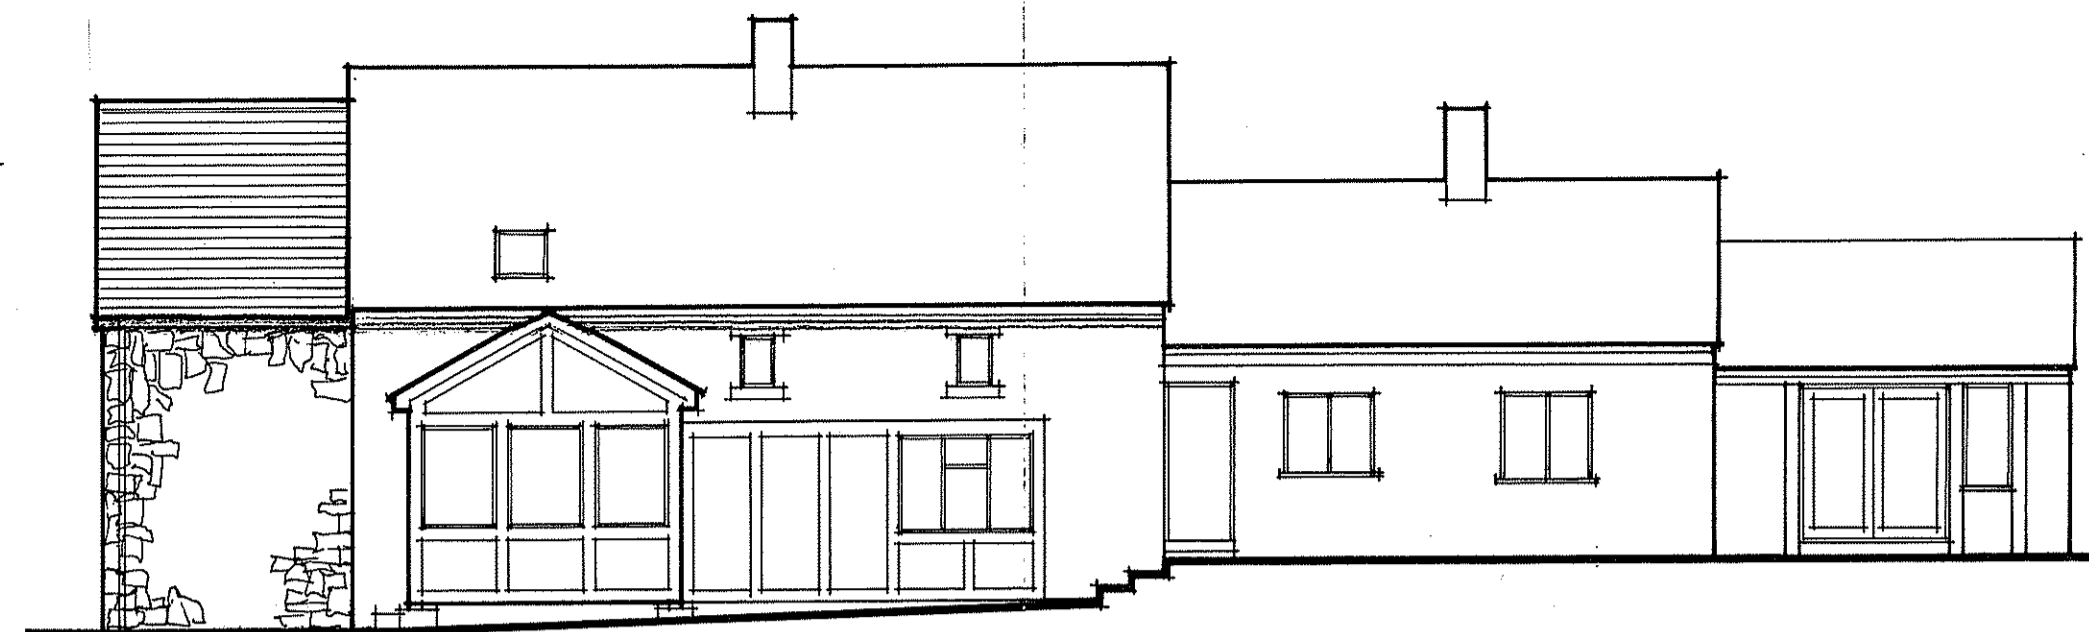

SOUTH EAST ELEVATION

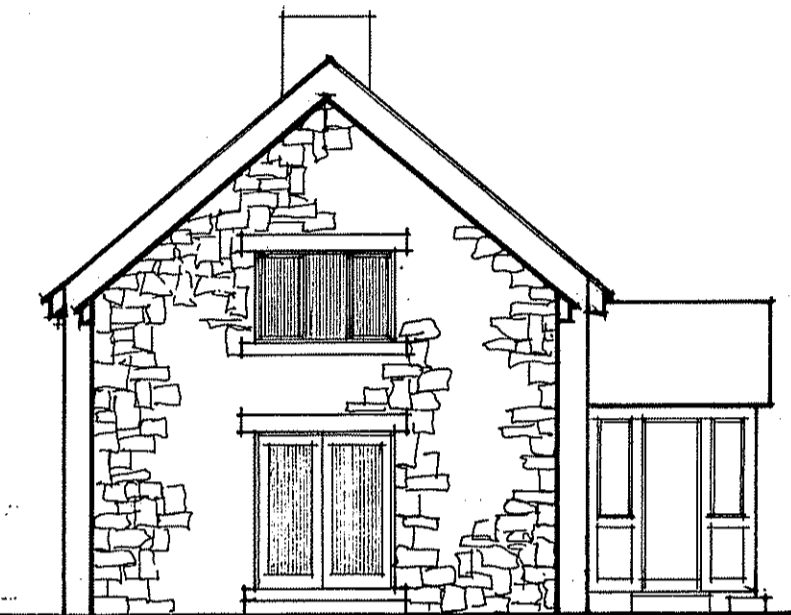


SOUTH WEST ELEVATION

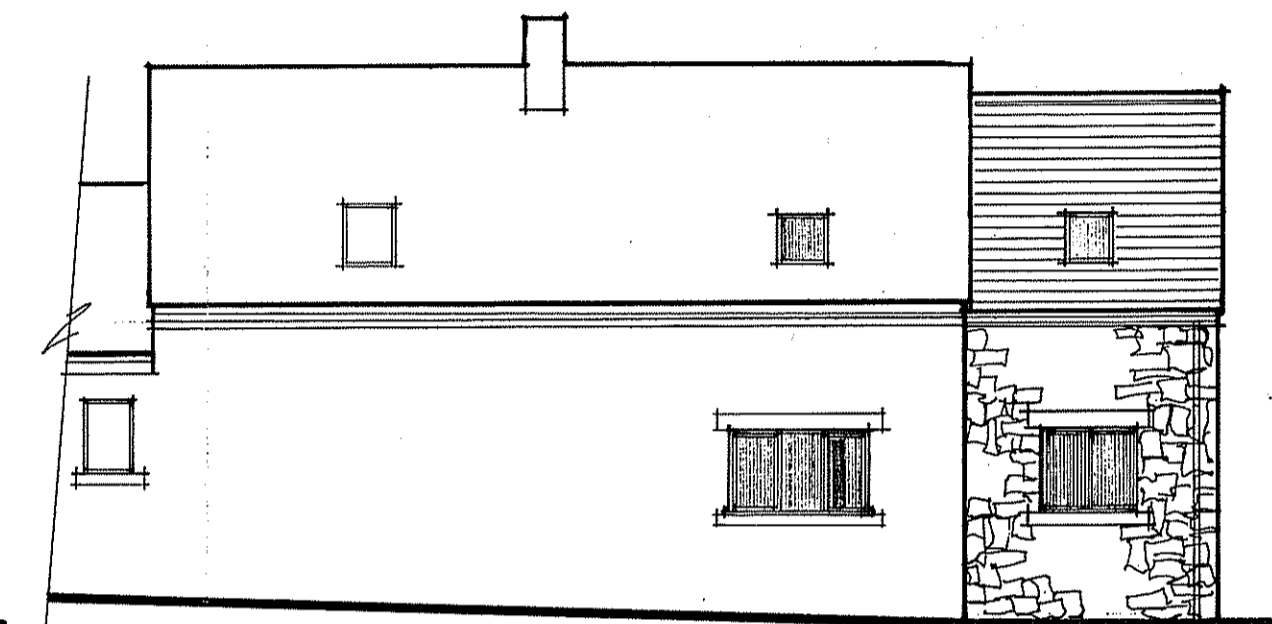

NORTH WEST ELEVATION

- roof tiles to match existing
- 'Conservation' type roof lights
- random stone walls to match existing
- timber windows & doors

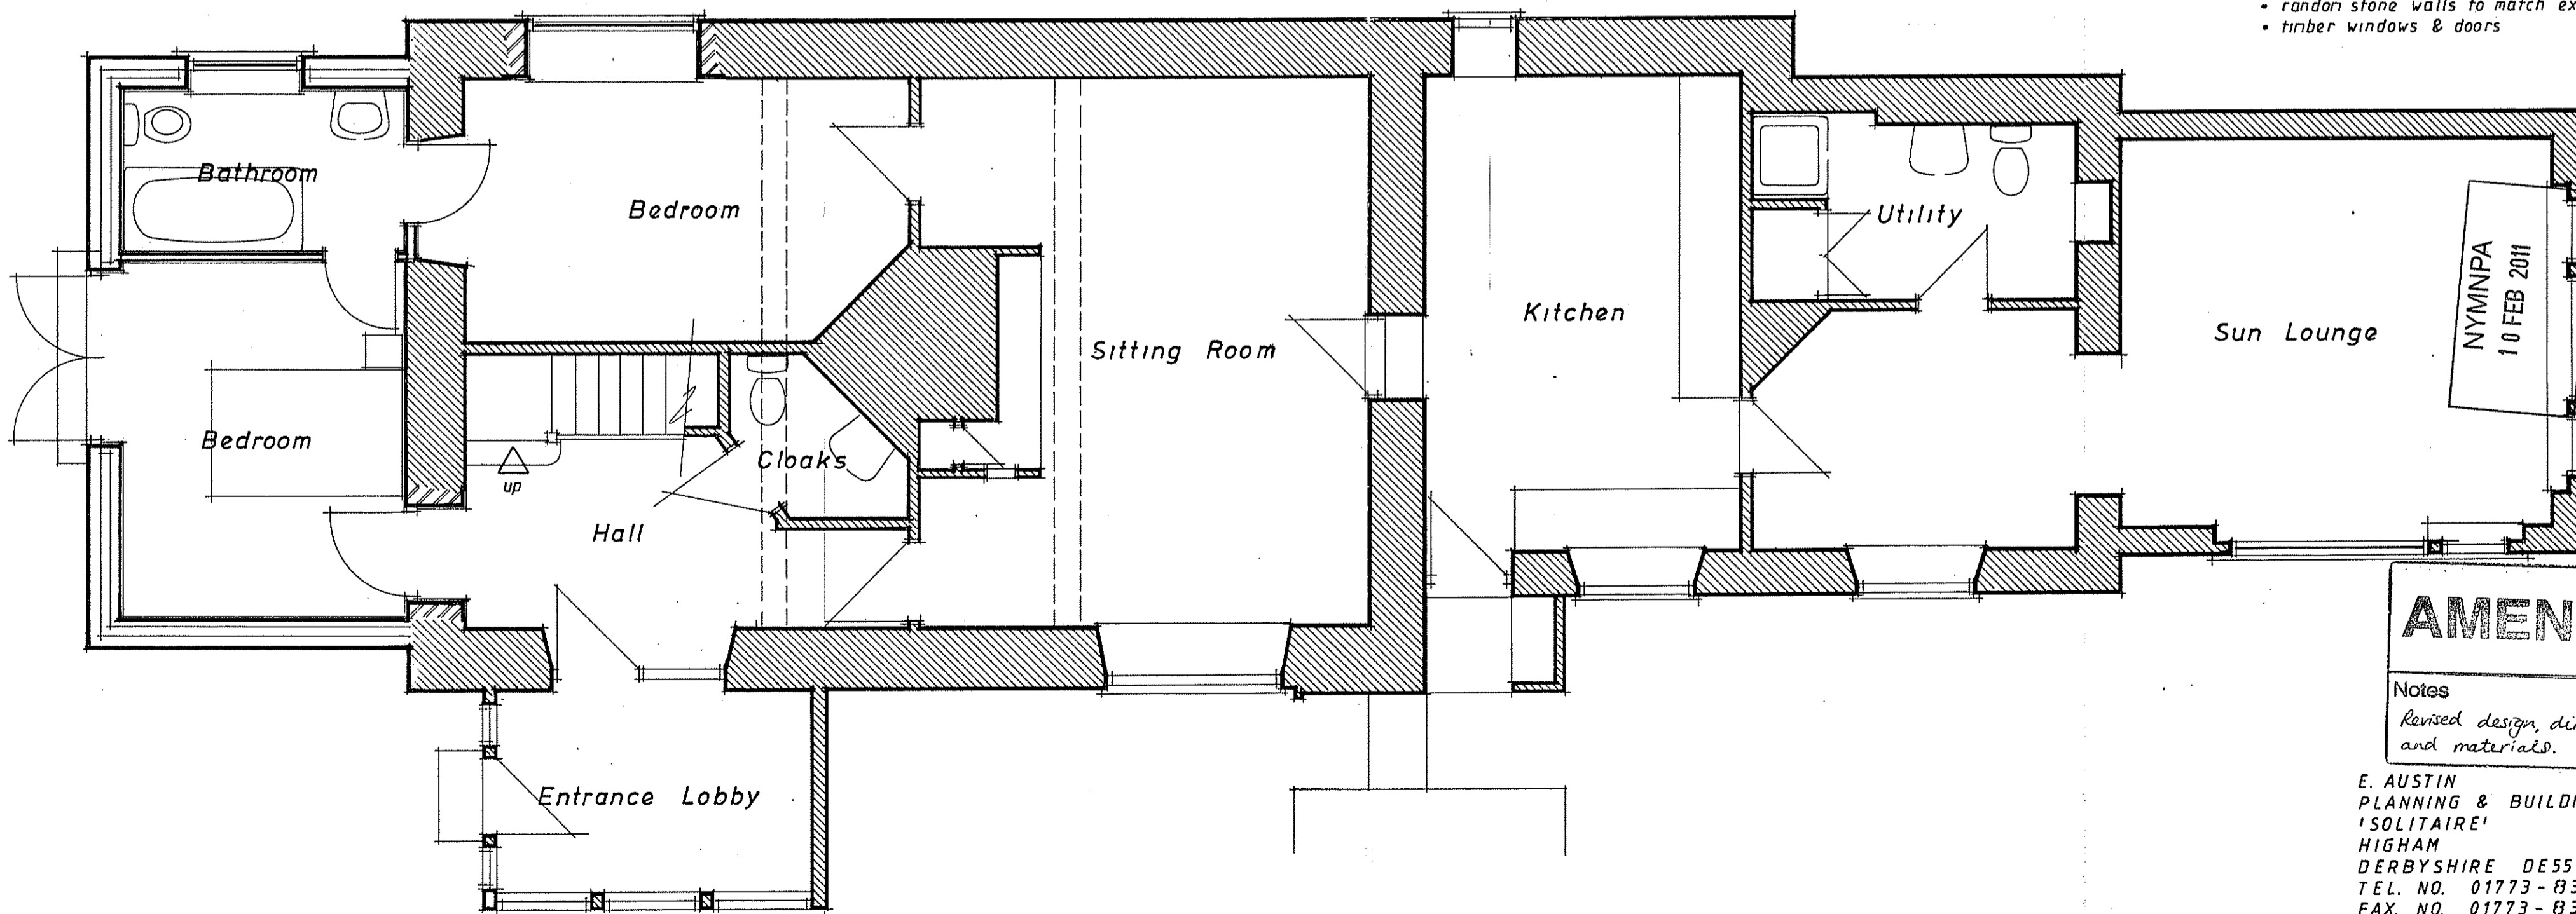

GROUND FLOOR PLAN

NYMNP
 10 FEB 2011

AMENDED

Notes
 Revised design, dimensions
 and materials.

E. AUSTIN
 PLANNING & BUILDING SERVICES
 'SOLITAIRE'
 HIGHAM
 DERBYSHIRE DE55 6EH
 TEL. NO. 01773-835304
 FAX. NO. 01773-830980

SCALE: 1/50, 1/100

DRWG. NO. GH/DCLD/4

PROPOSED ALTERATIONS & EXTENSION TO DALBY COTTAGE, LOWER DALBY, NORTH YORKSHIRE