


FIRST FLOOR PLAN

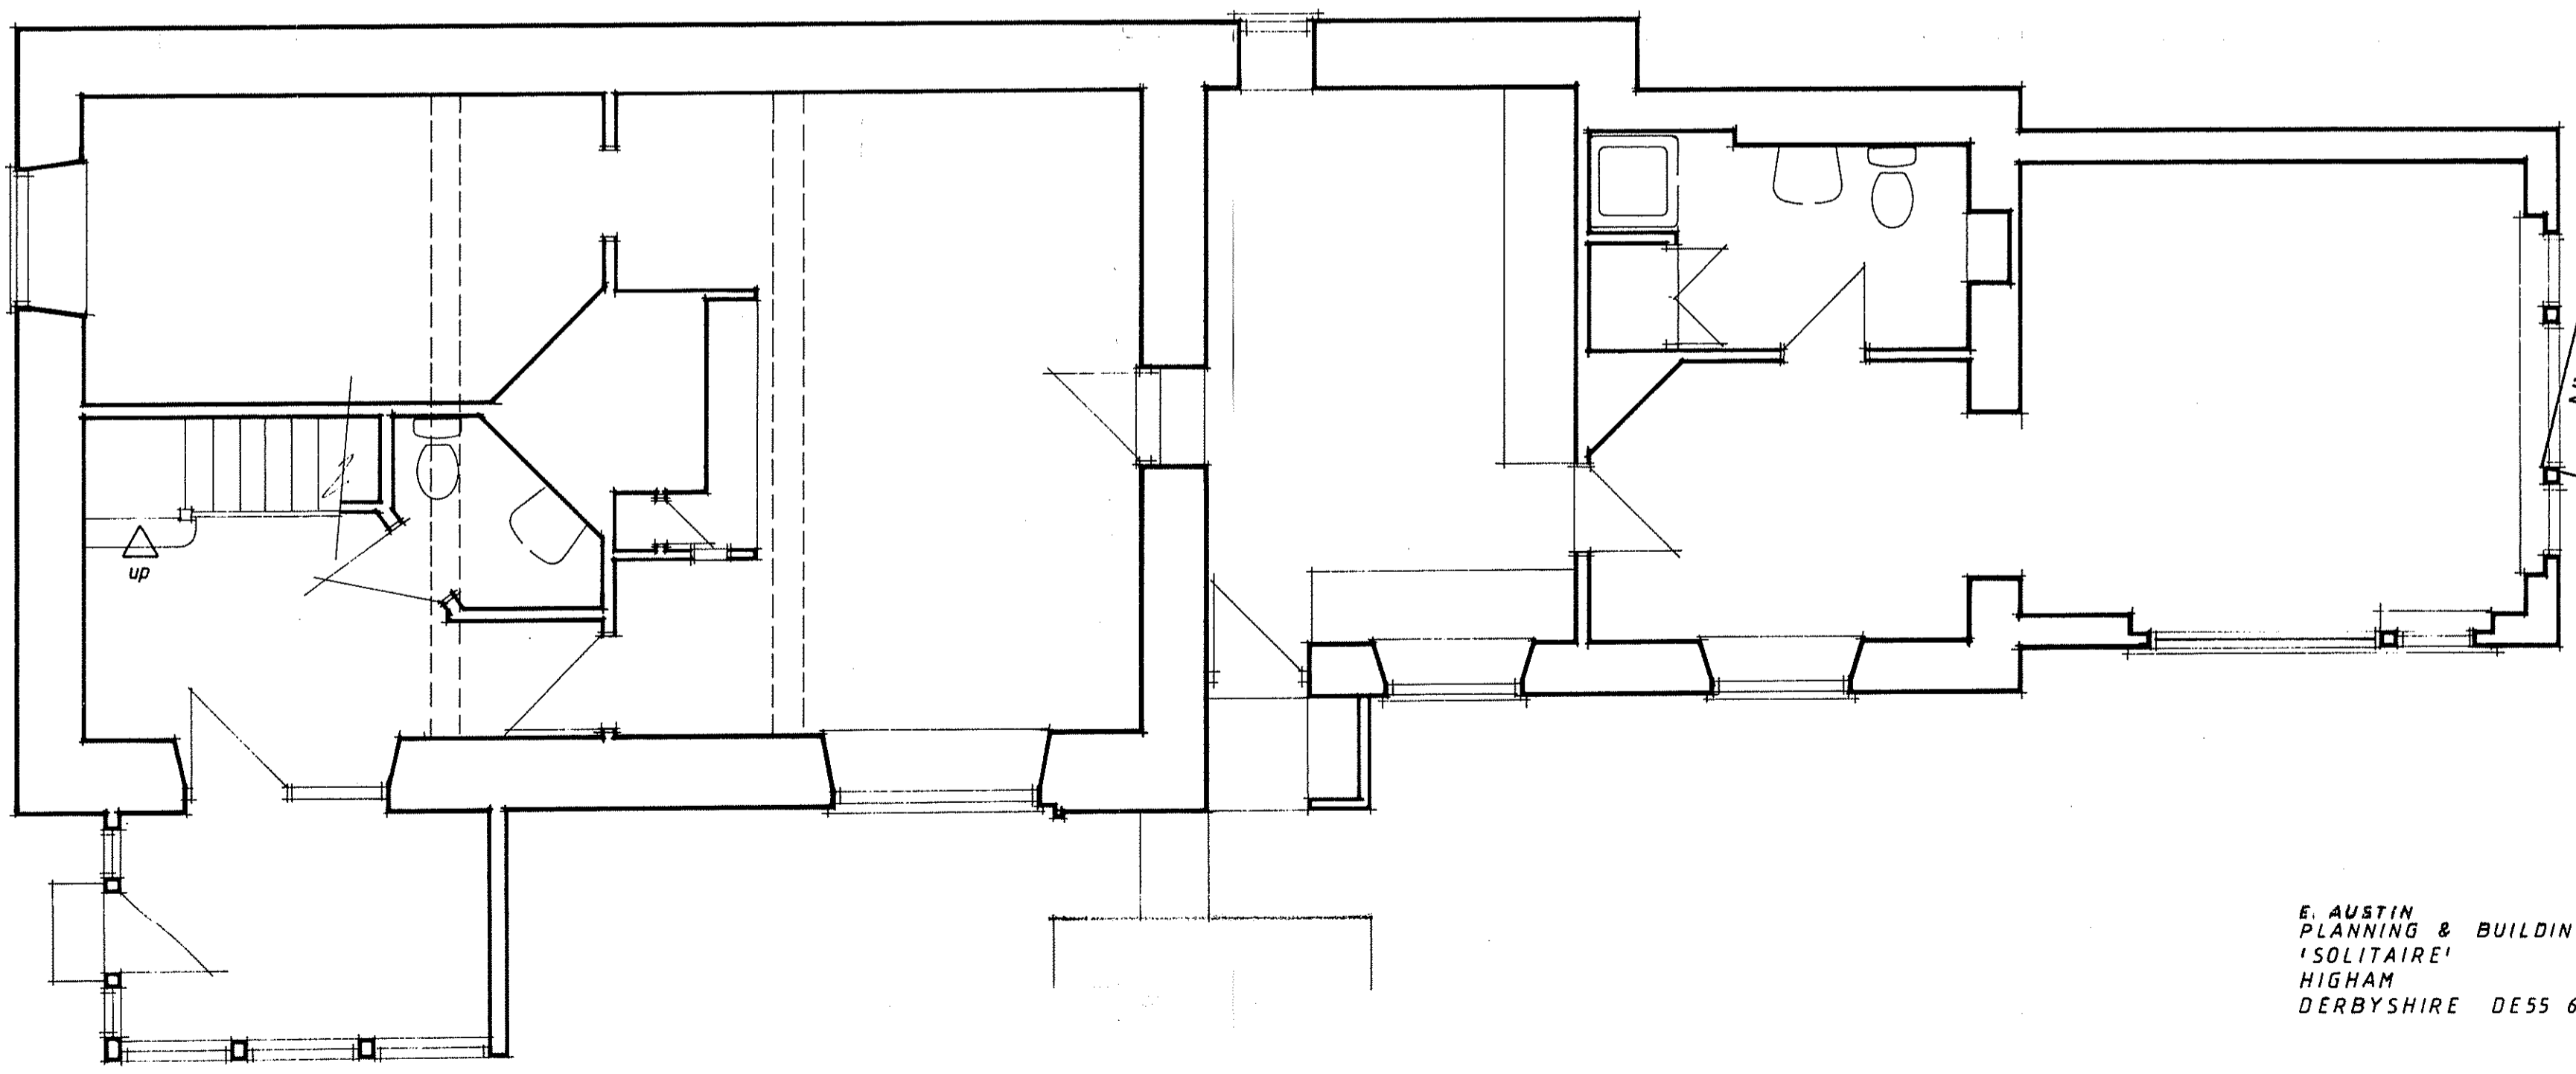


GROUND FLOOR PLAN

NYMNP
17 DEC 2010


E. AUSTIN
PLANNING & BUILDING SERVICES
'SOLITAIRE'
HIGHAM
DERBYSHIRE DE55 6EH

SCALE: 1/50, 1/100
DRWG. NO. GH/DCLD/1

SURVEY AS EXISTING DALBY COTTAGE, LOWER DALBY, NORTH YORKSHIRE

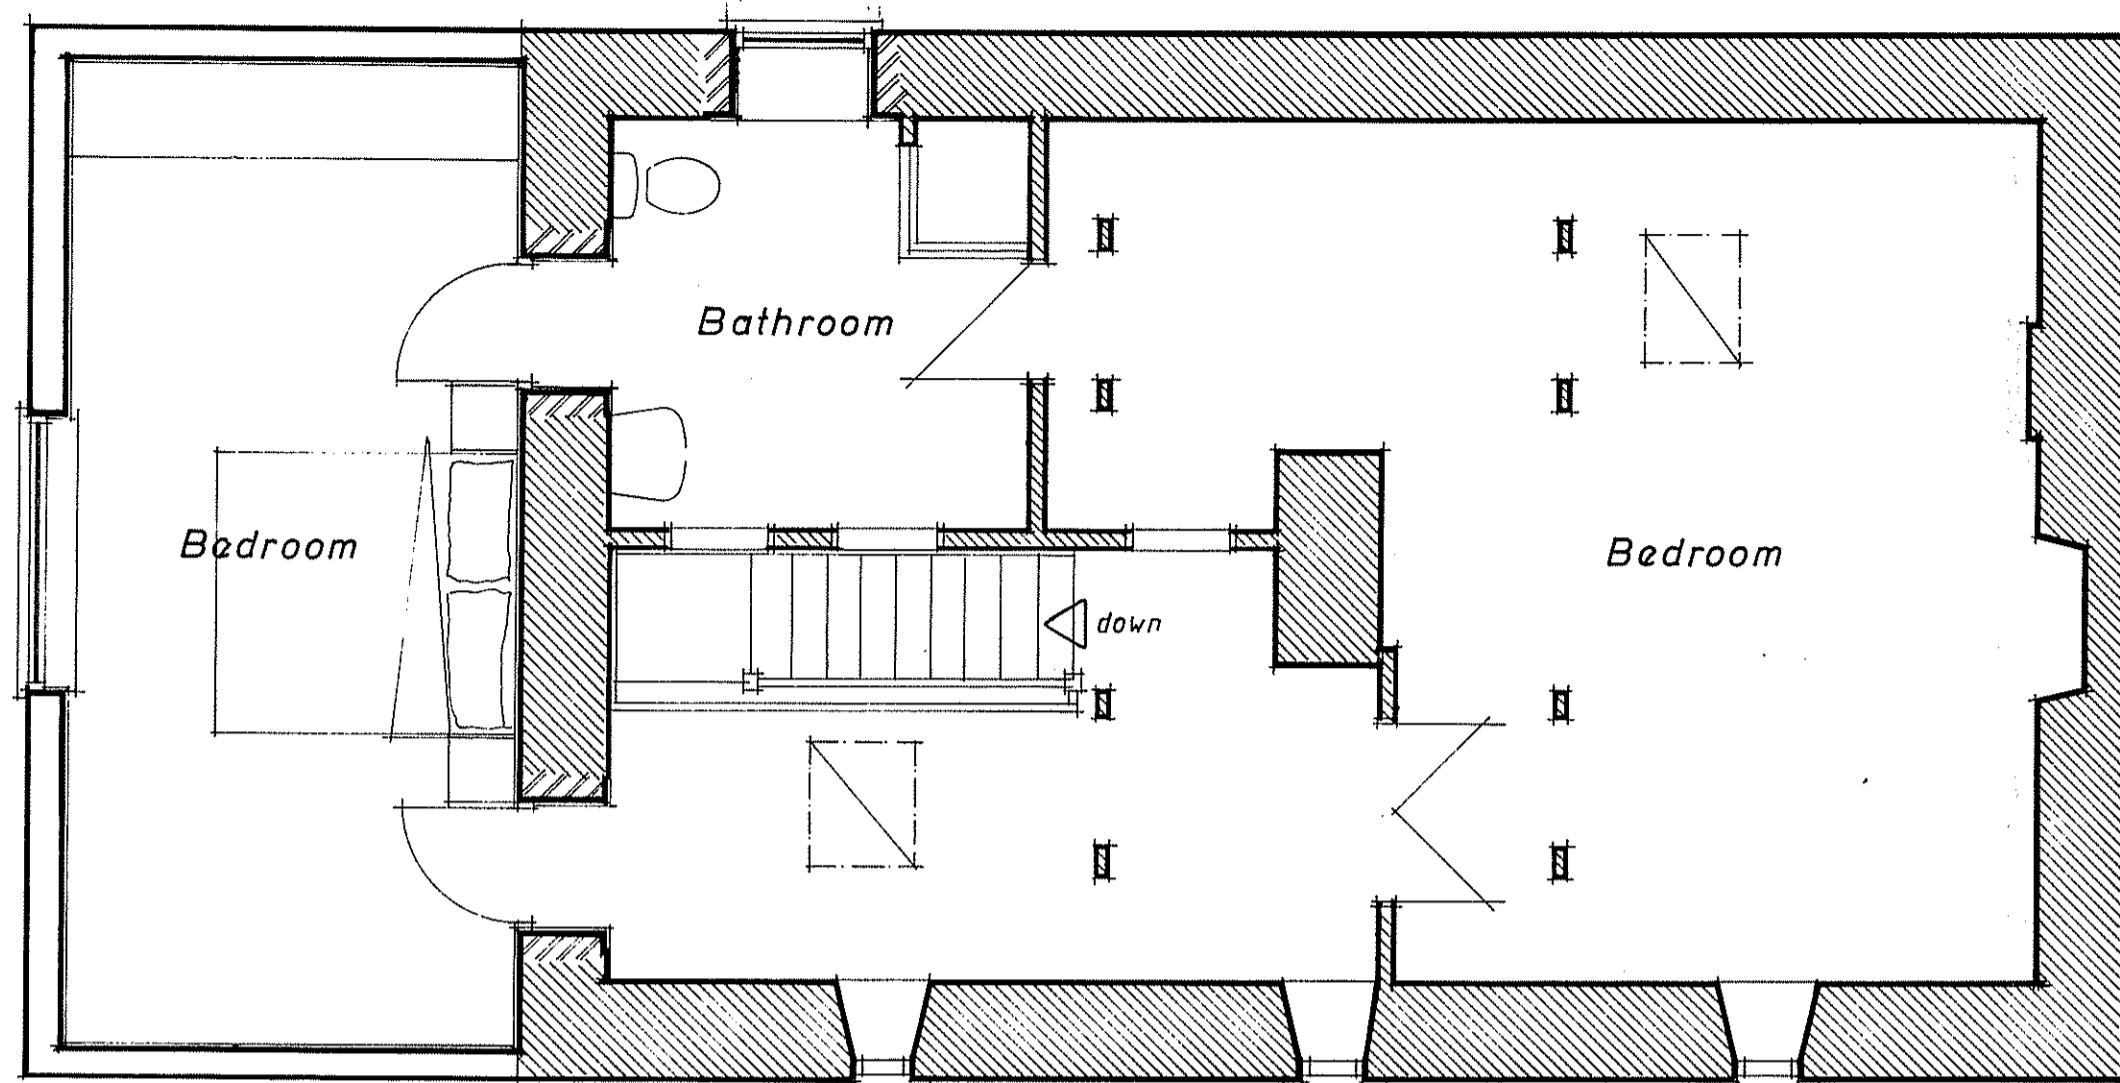


FIRST FLOOR PLAN

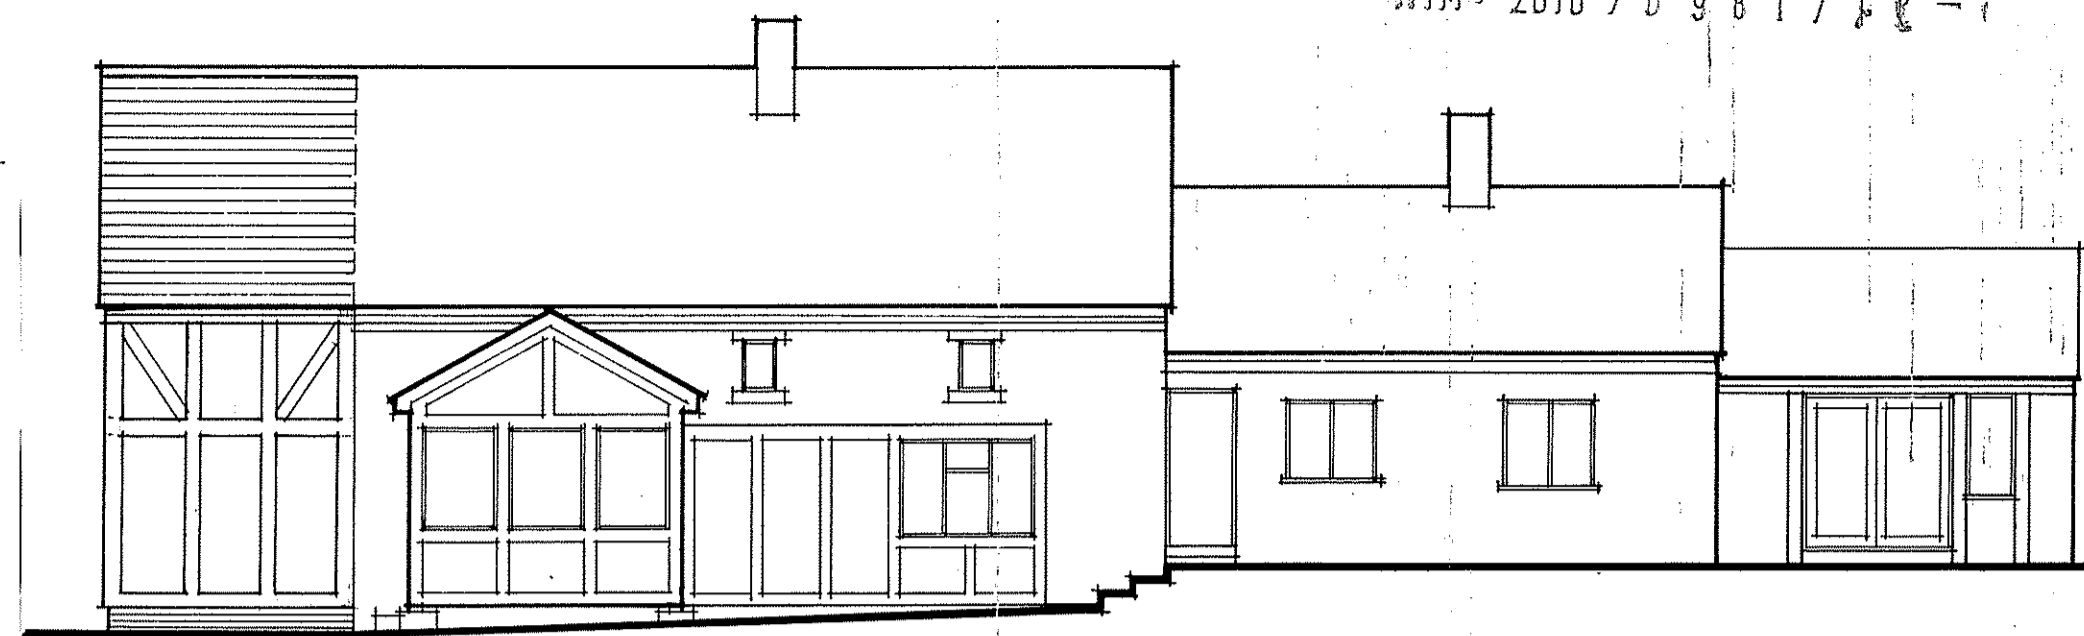


SOUTH EAST ELEVATION



SOUTH WEST ELEVATION

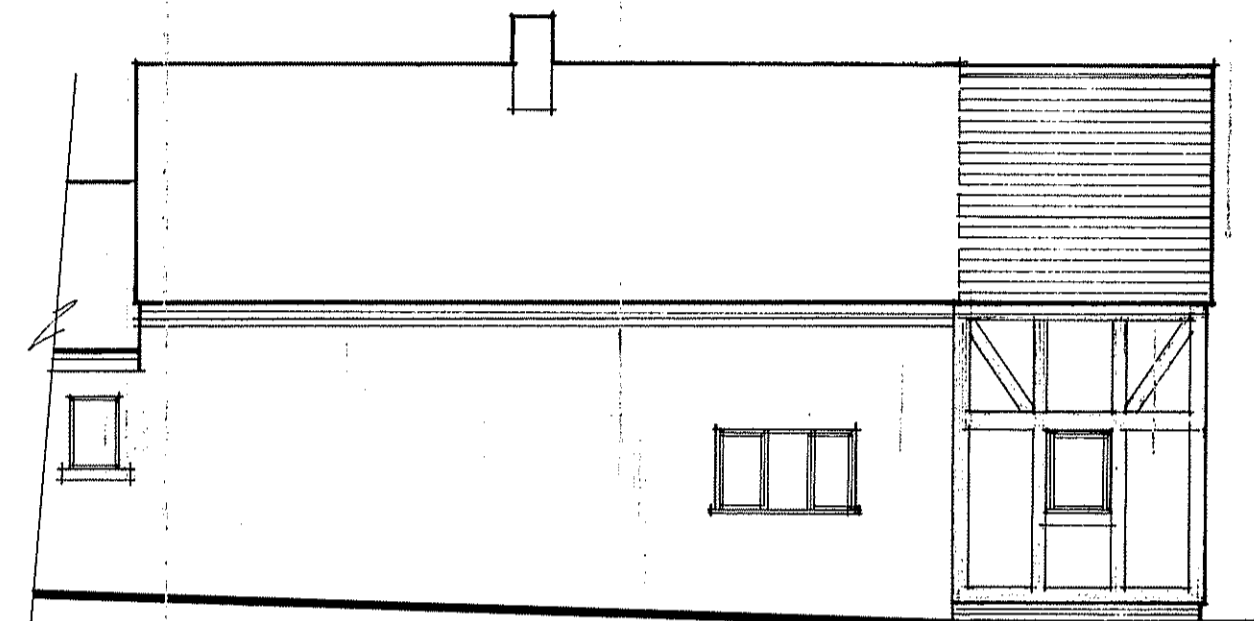

NORTH WEST ELEVATION

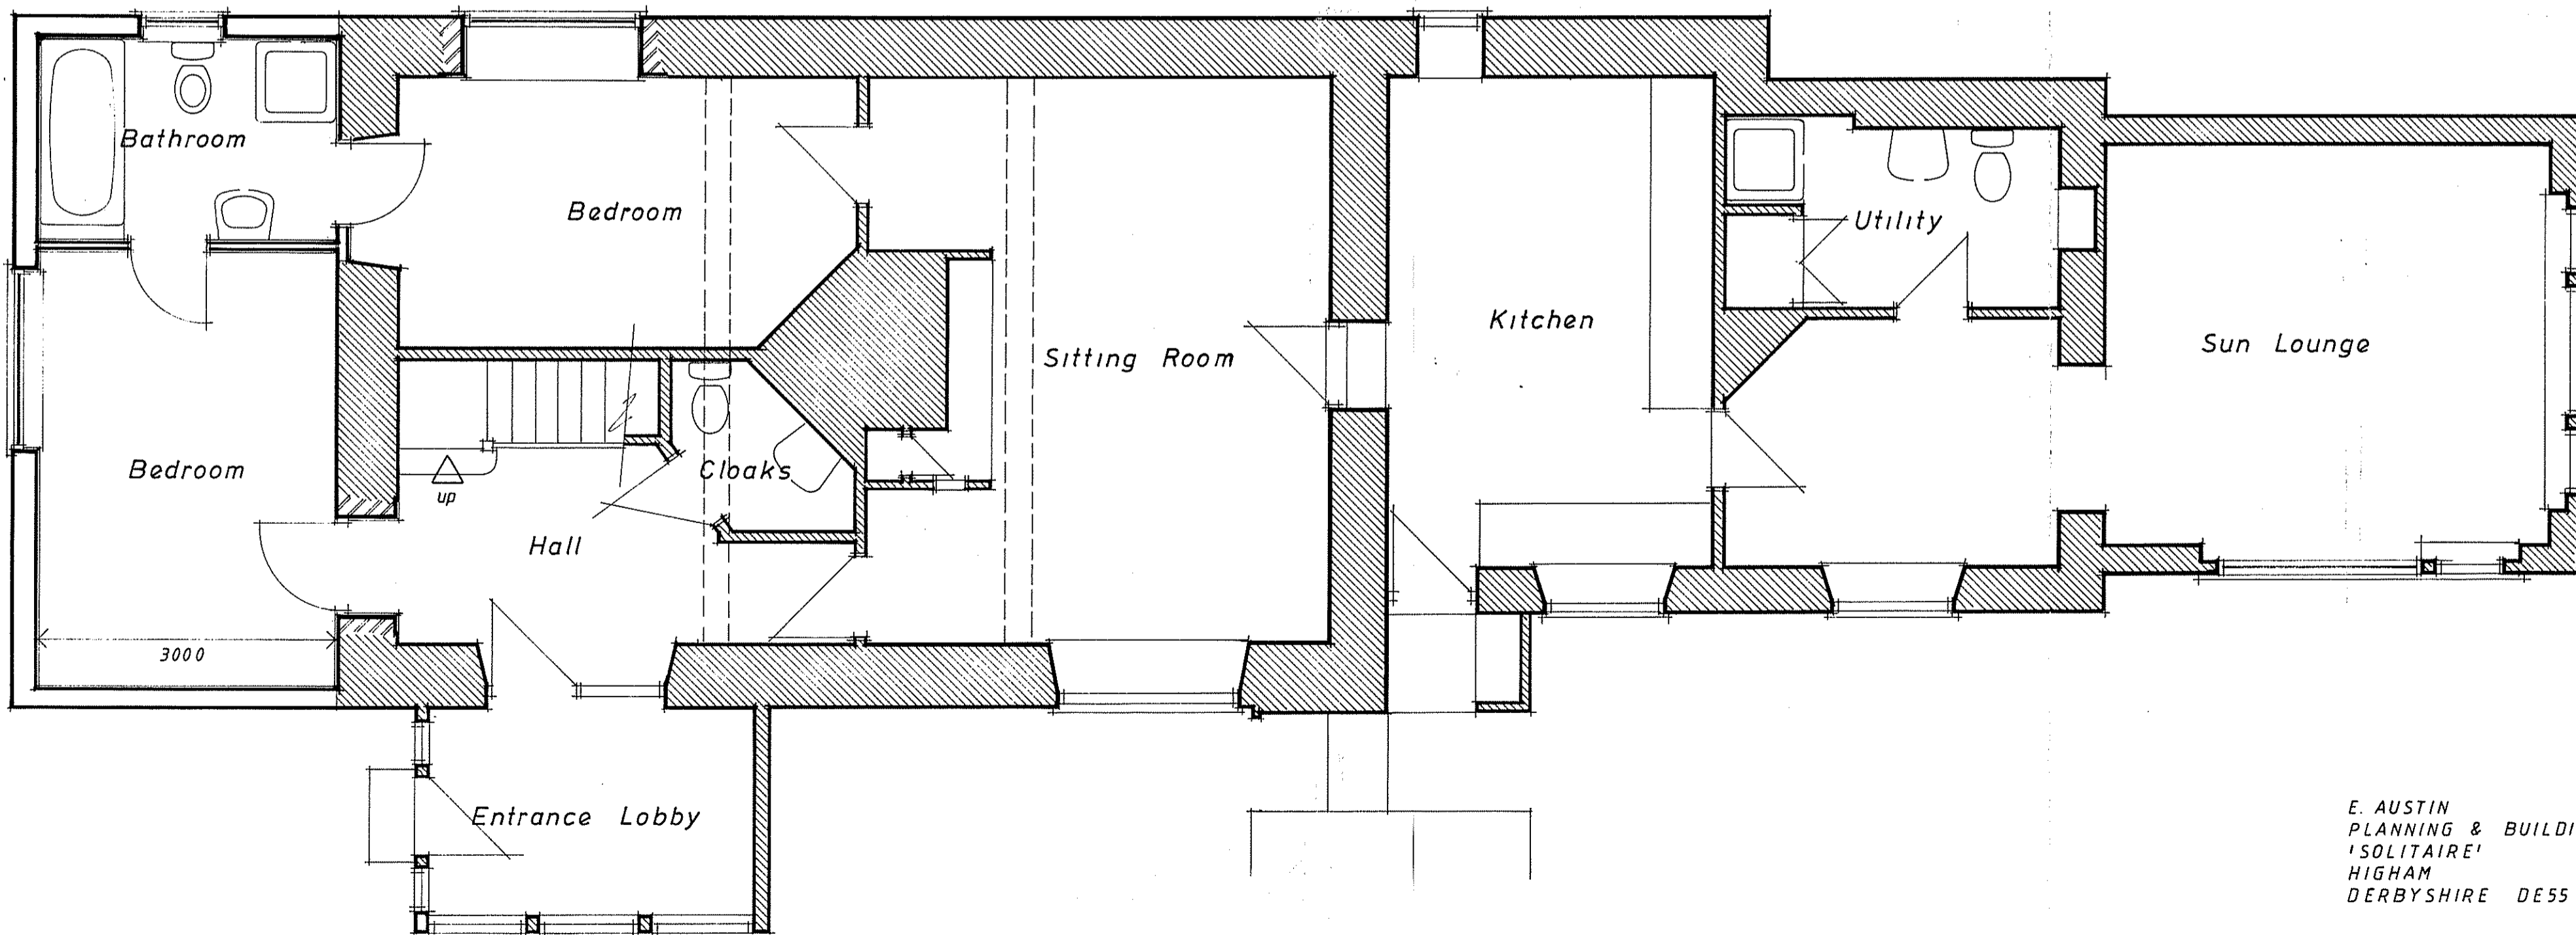

GROUND FLOOR PLAN

NYMNP
17 DEC 2010

E. AUSTIN
PLANNING & BUILDING SERVICES
'SOLITAIRE'
HIGHAM
DERBYSHIRE DE55 6EH