


S O U T H E V A T I O N

SCALE 1/100

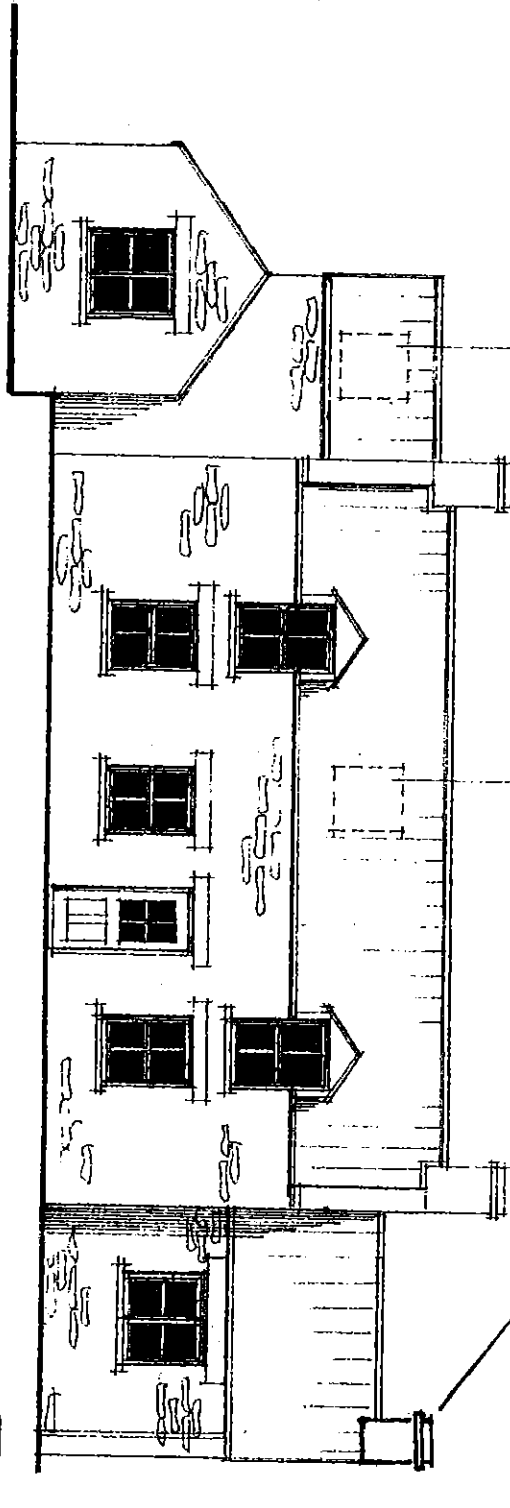

solar panels to roof

PROPOSED CHIMNEY

NYMNP
17 DEC 2010


NYM / 2010 D 9 8 2 / NM

railed roof & natural stone walls to match existing

conservation type rooflights

PROPOSED CHIMNEY

PROPOSED
ROOF LIGHT,

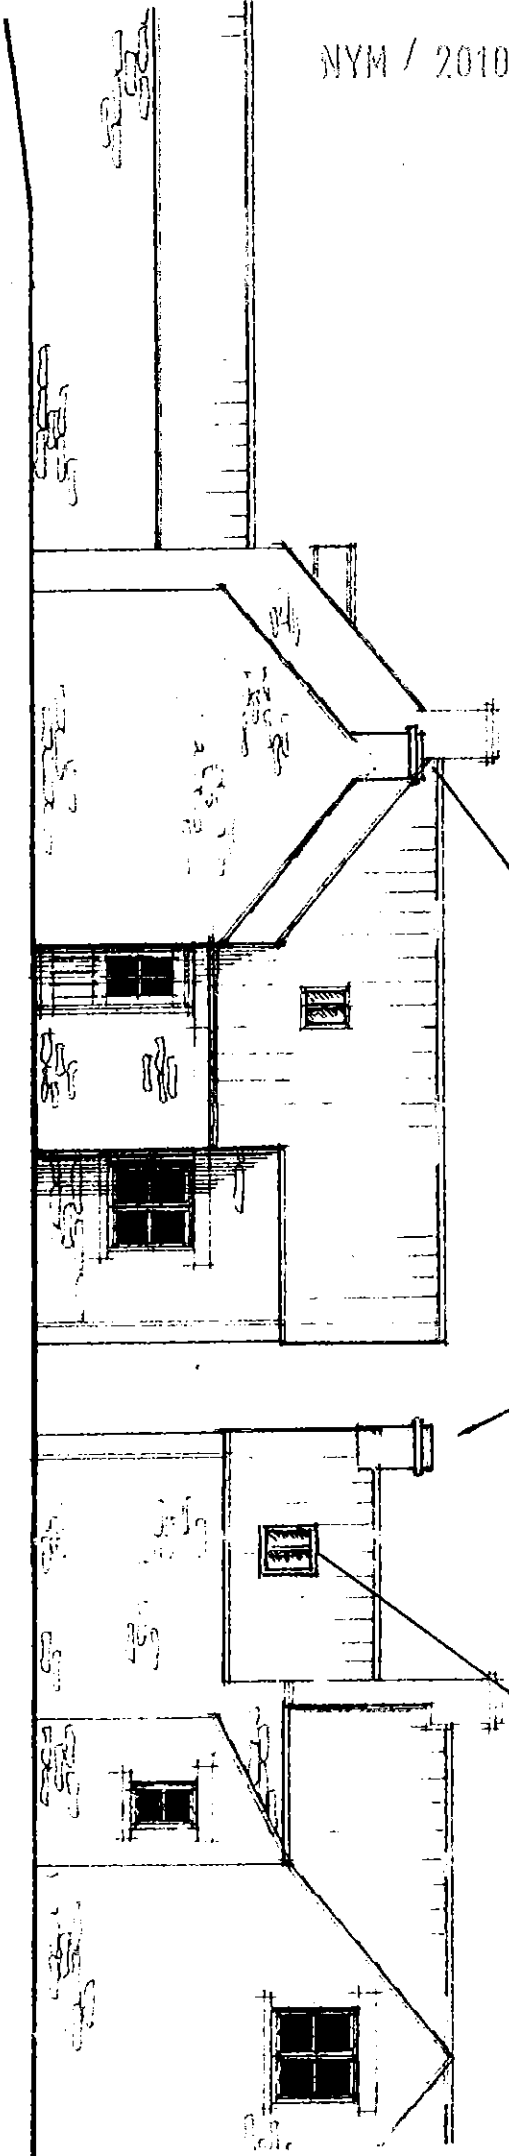

EAST ELEVATION

NORTH ELEVATION

SCALE 1/100

NYMNE-A
17 DEC 2010

