


NYM / 2011 / 0 0 0 2 / 6 0

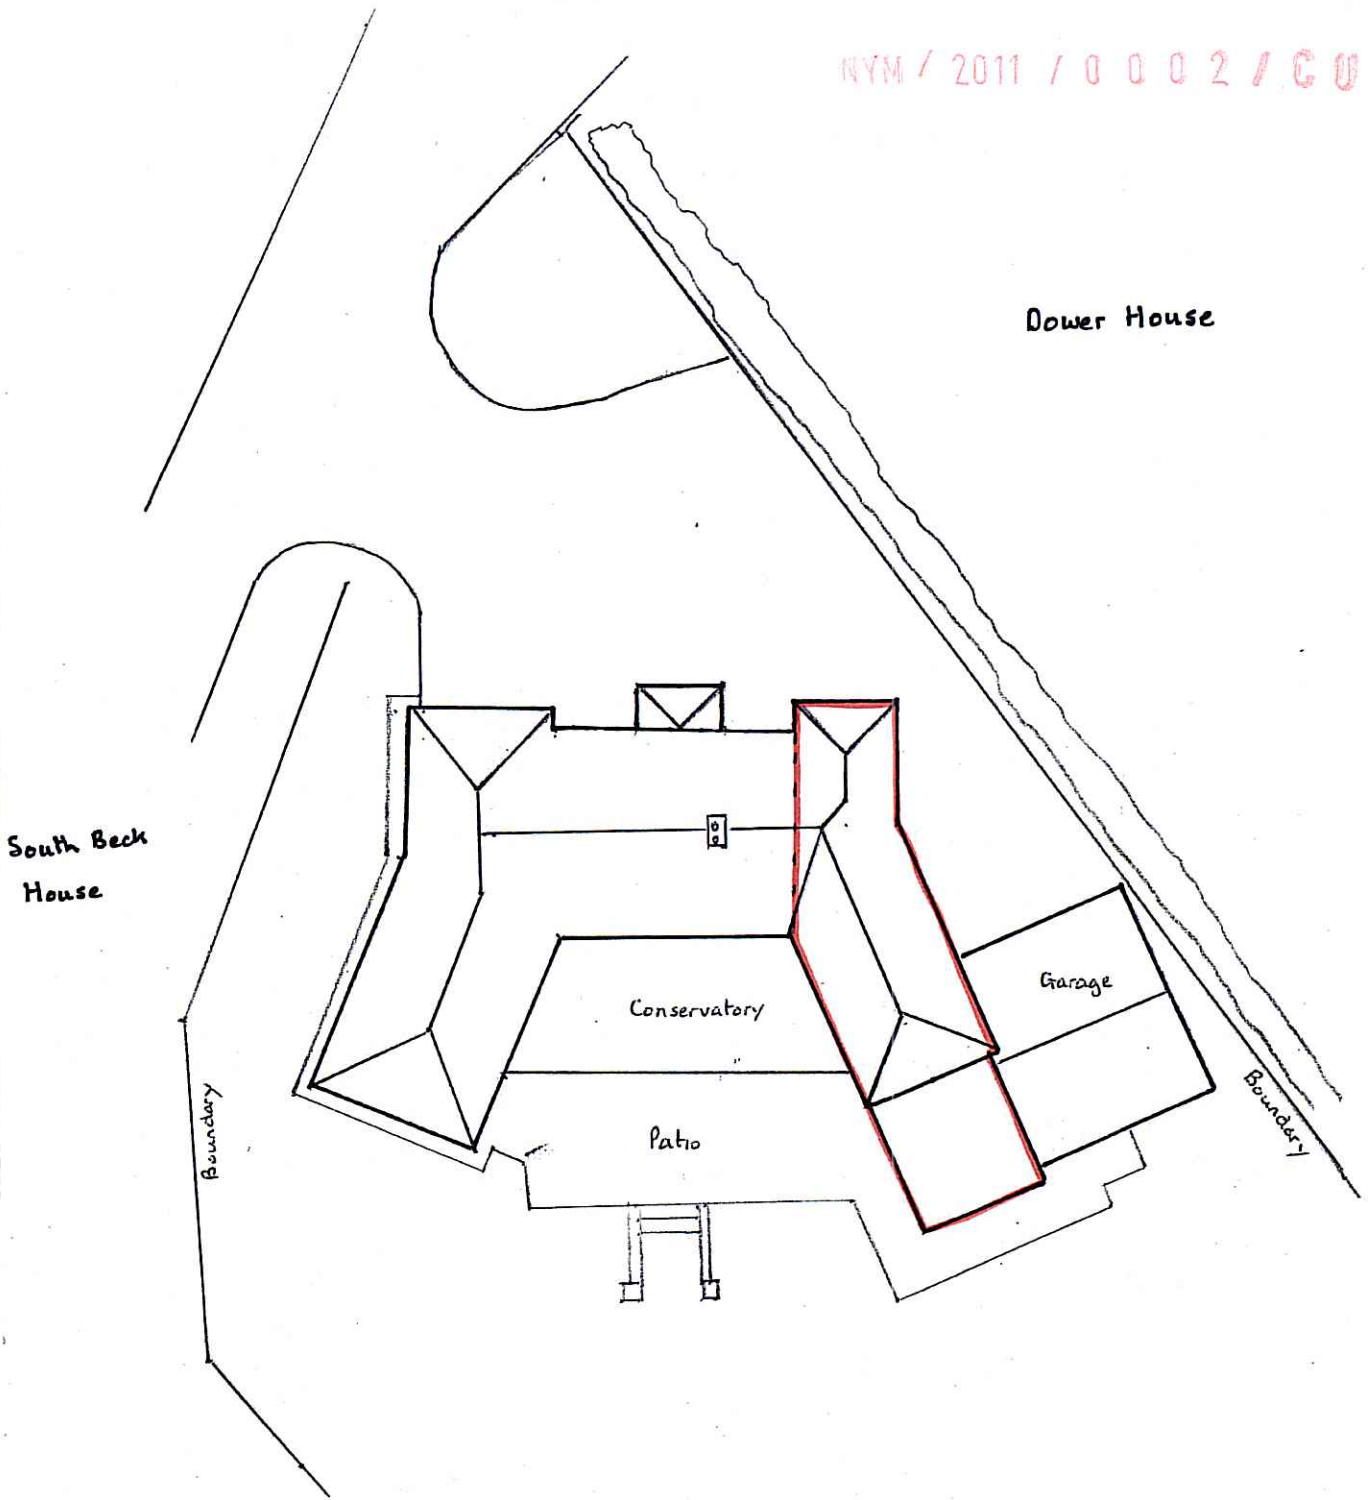

South Beck Cottage, Hackness Road, Scarborough

Block Plan

Reproduction under OS licence ES100004326


Scale 1:200
At A4



Simon Ward BSc, Dip TP, MRTPI, MRICS, MEWI
3 Coldyhill Lane, Scarborough, YO12 6SF

NYMNPA
04 JAN 2011

NYM / 2011 / 0 0 0 2 / C U

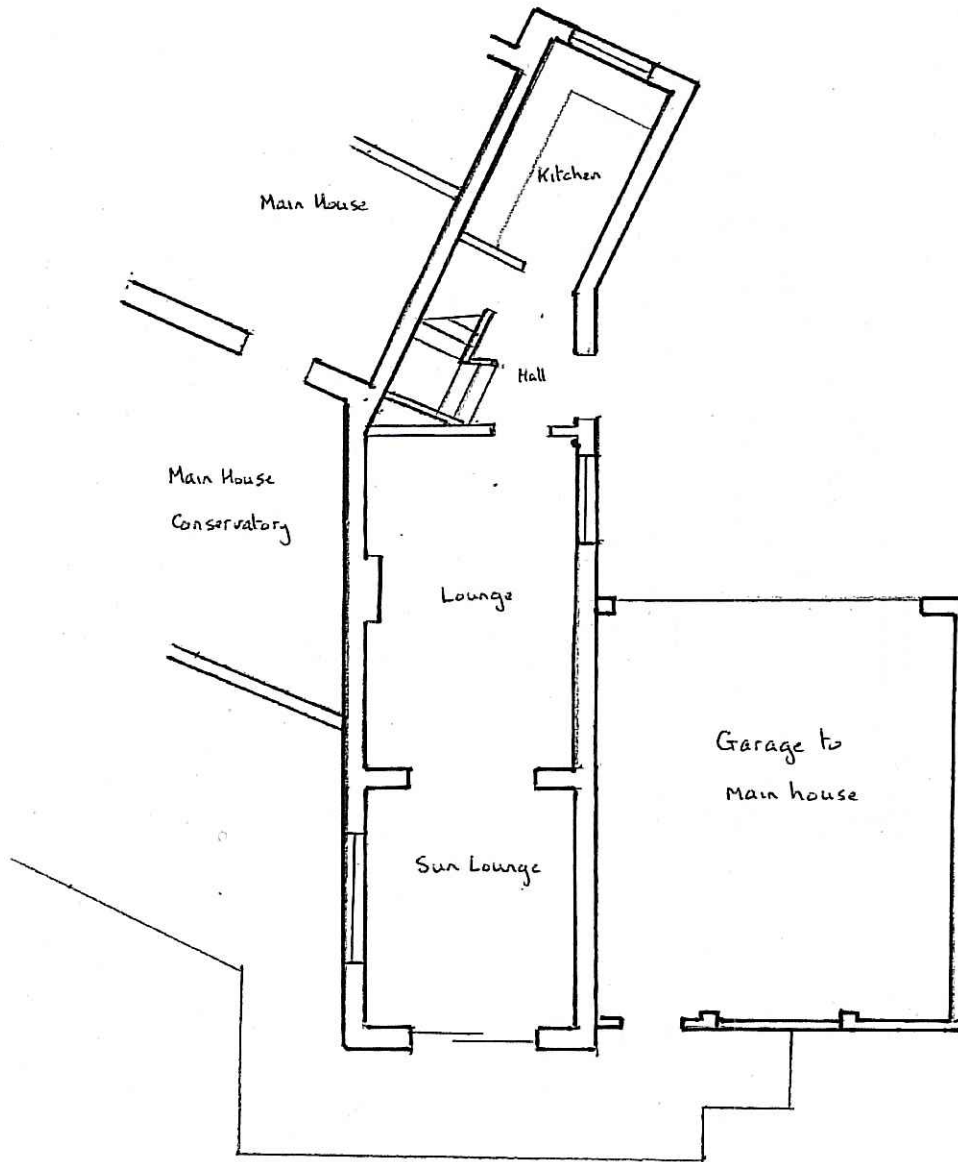

NYMNP
04 JAN 2011


Scale 1:100
At A4

South Beck Cottage, Hackness Road, Scarborough

Existing Ground Floor Plan
Reproduction under OS licence ES100004326



Simon Ward BSc, Dip TP, MRTPI, MRICS, MEWI
3 Coldyhill Lane, Scarborough, YO12 6SF

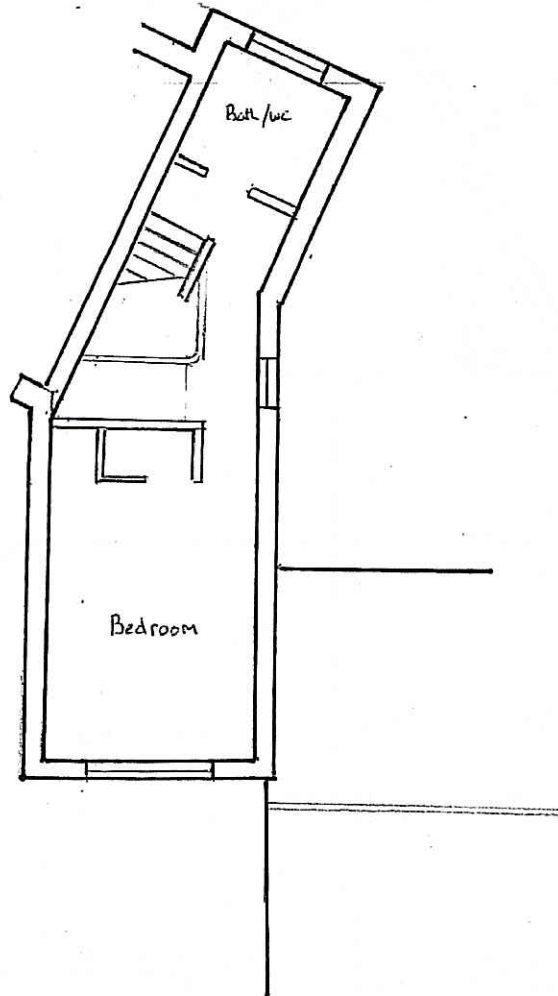

South Beck Cottage, Hackness Road, Scarborough

Existing 1st Floor Plan


Reproduction under OS licence ES100004326

Scale 1:100 At A4

Simon Ward BSc, Dip TP, MRTPI, MRICS, MEWI
3 Coldyhill Lane, Scarborough, YO12 6SF

NYMNPA
04 JAN 2011



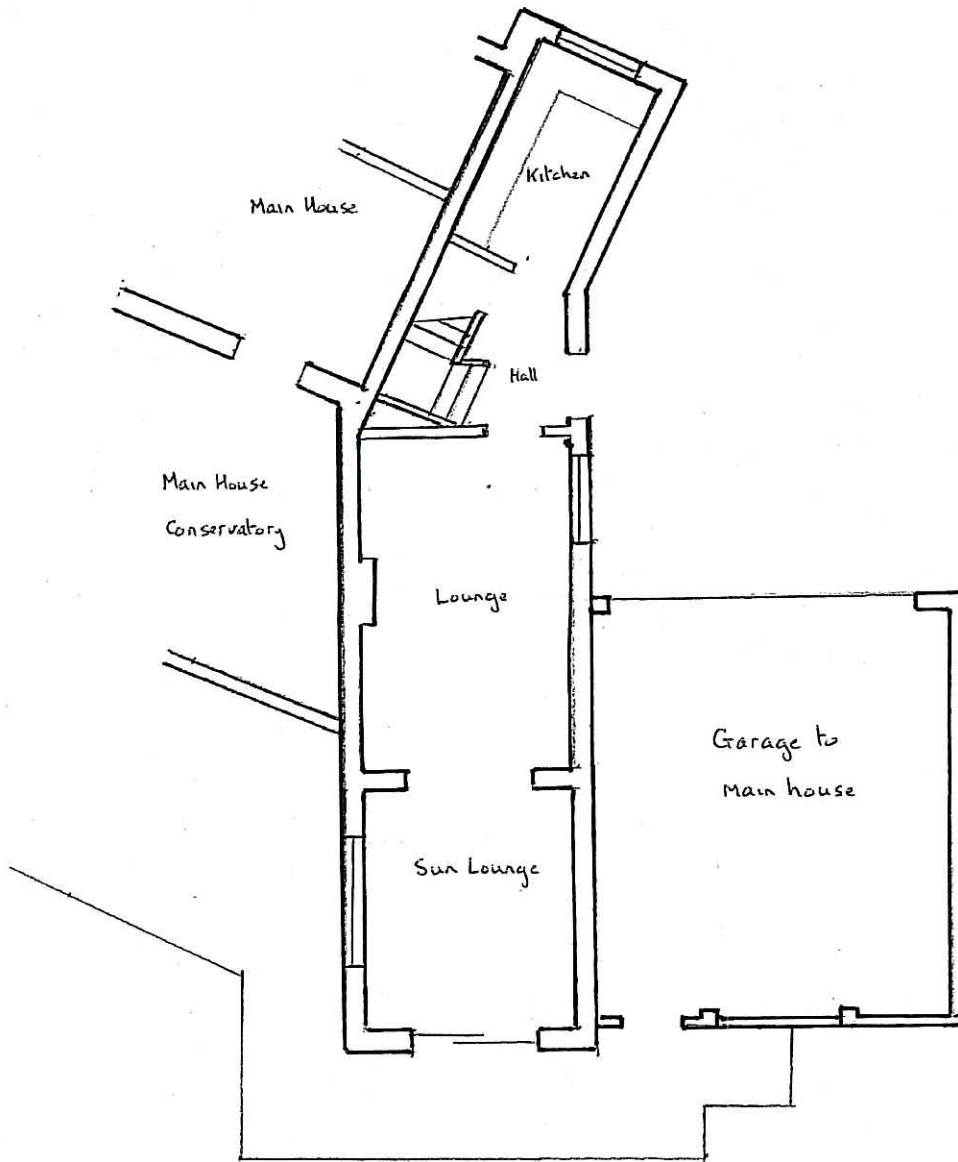

South Beck Cottage, Hackness Road, Scarborough

Proposed Ground Floor Plan
Reproduction under OS licence ES100004326


Scale 1:100
At A4



NYMNP
04 JAN 2011

Simon Ward BSc, Dip TP, MRTPI, MRICS, MEWI
3 Coldyhill Lane, Scarborough, YO12 6SF

NYM / 2011 / 0 0 0 2 / G U

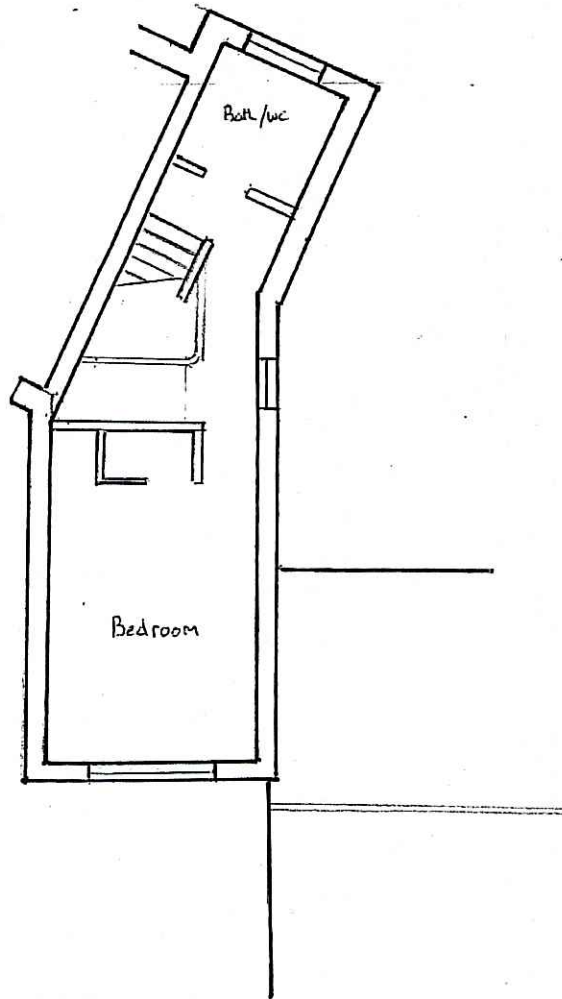

South Beck Cottage, Hackness Road, Scarborough

Proposed 1st Floor Plan

Reproduction under OS licence ES100004326

Scale 1:100 At A4

Simon Ward BSc, Dip TP, MRTPI, MRICS, MEWI
3 Coldyhill Lane, Scarborough, YO12 6SF

NYM/NDA
04 JAN 2011

