



NYM / 2011 / 0 0 3 8 / FL

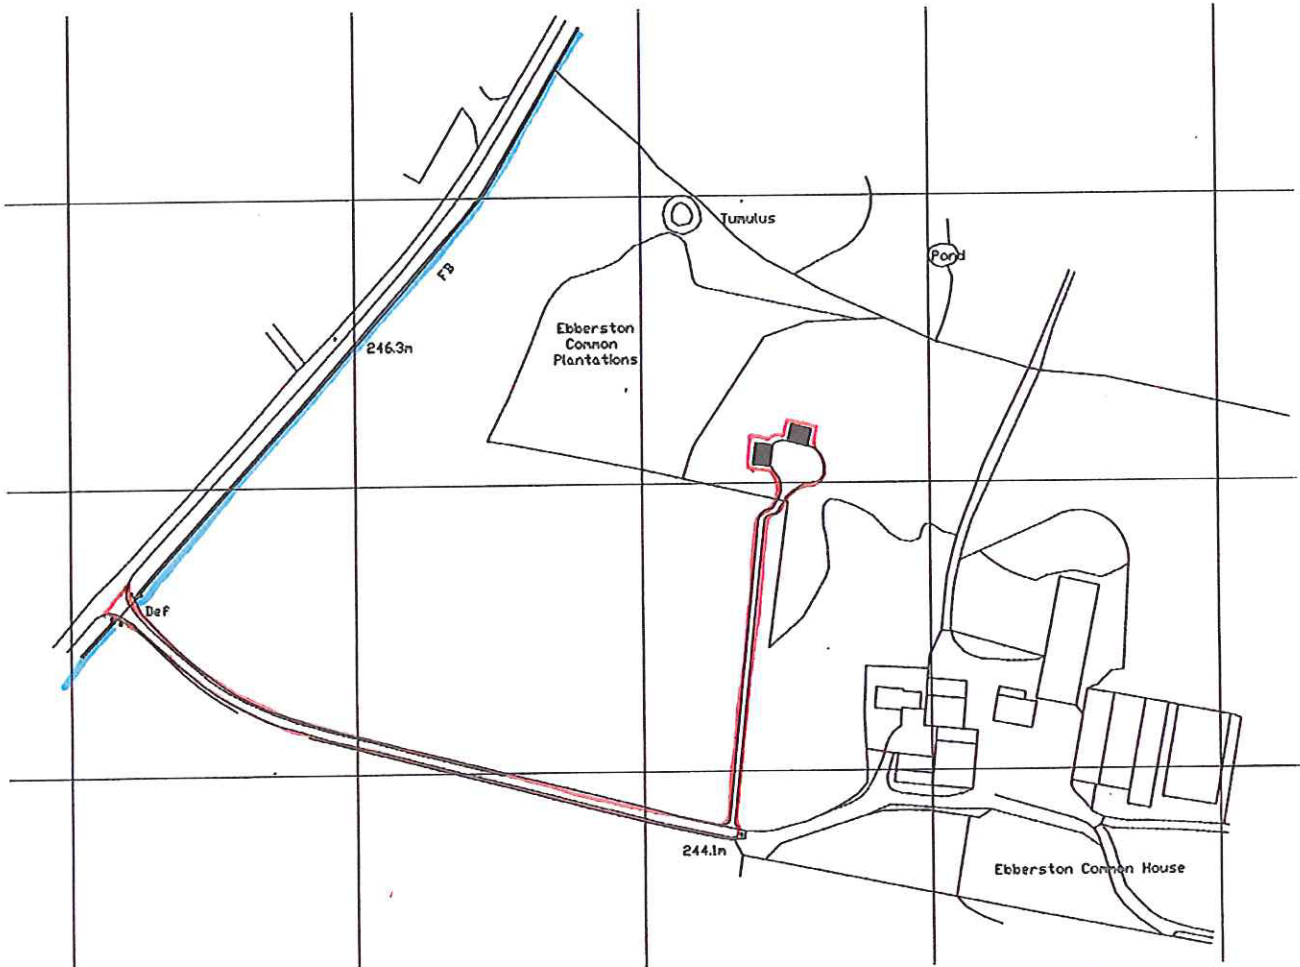

Ordnance Survey (c) Crown Copyright 2011. All rights reserved. Licence number 100020449

NYMNP
24 JAN 2011

Ian Pick BSc (Hons) MRICS Llewellyn House Middle Street Kilham Driffield East Yorkshire YO25 4RL 	CLIENT M Hammond Ebberstone Common Ebberstone Scarborough YO13 0LW	JOB TITLE Proposed Holiday Cabins	SCALE 1:2500	Rev -
		DWG. TITLE Location Plan	DWG. NUMBER IP/MH/01	DATE Jan 11