



GROUND FLOOR

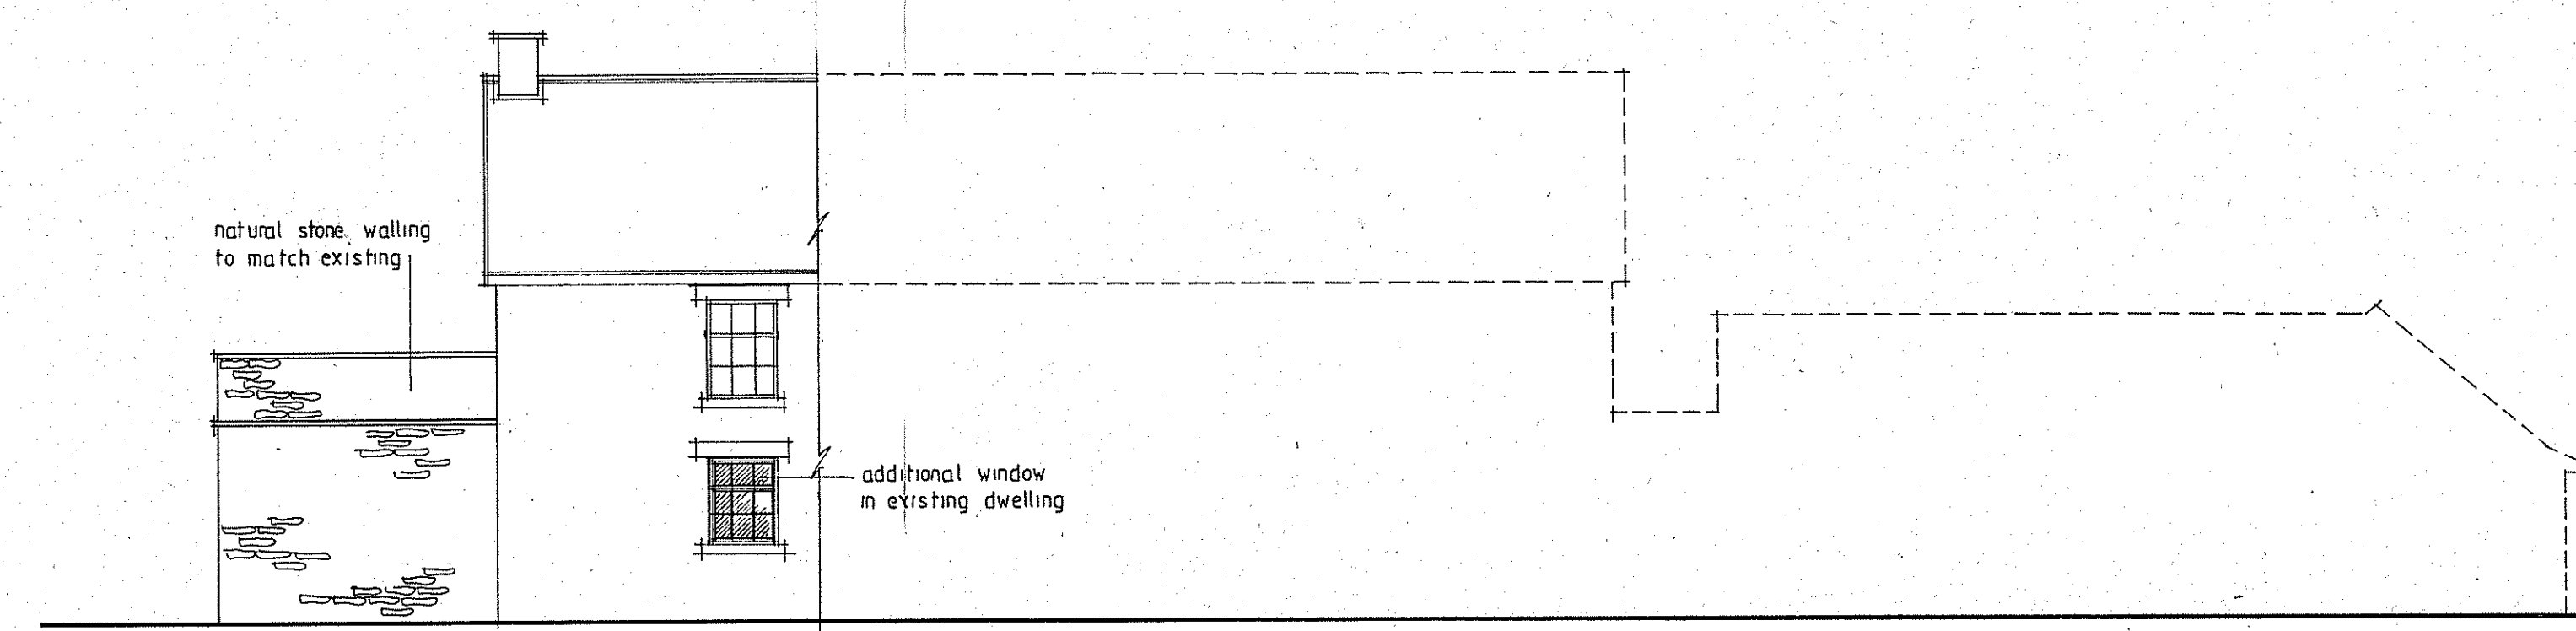


EAST

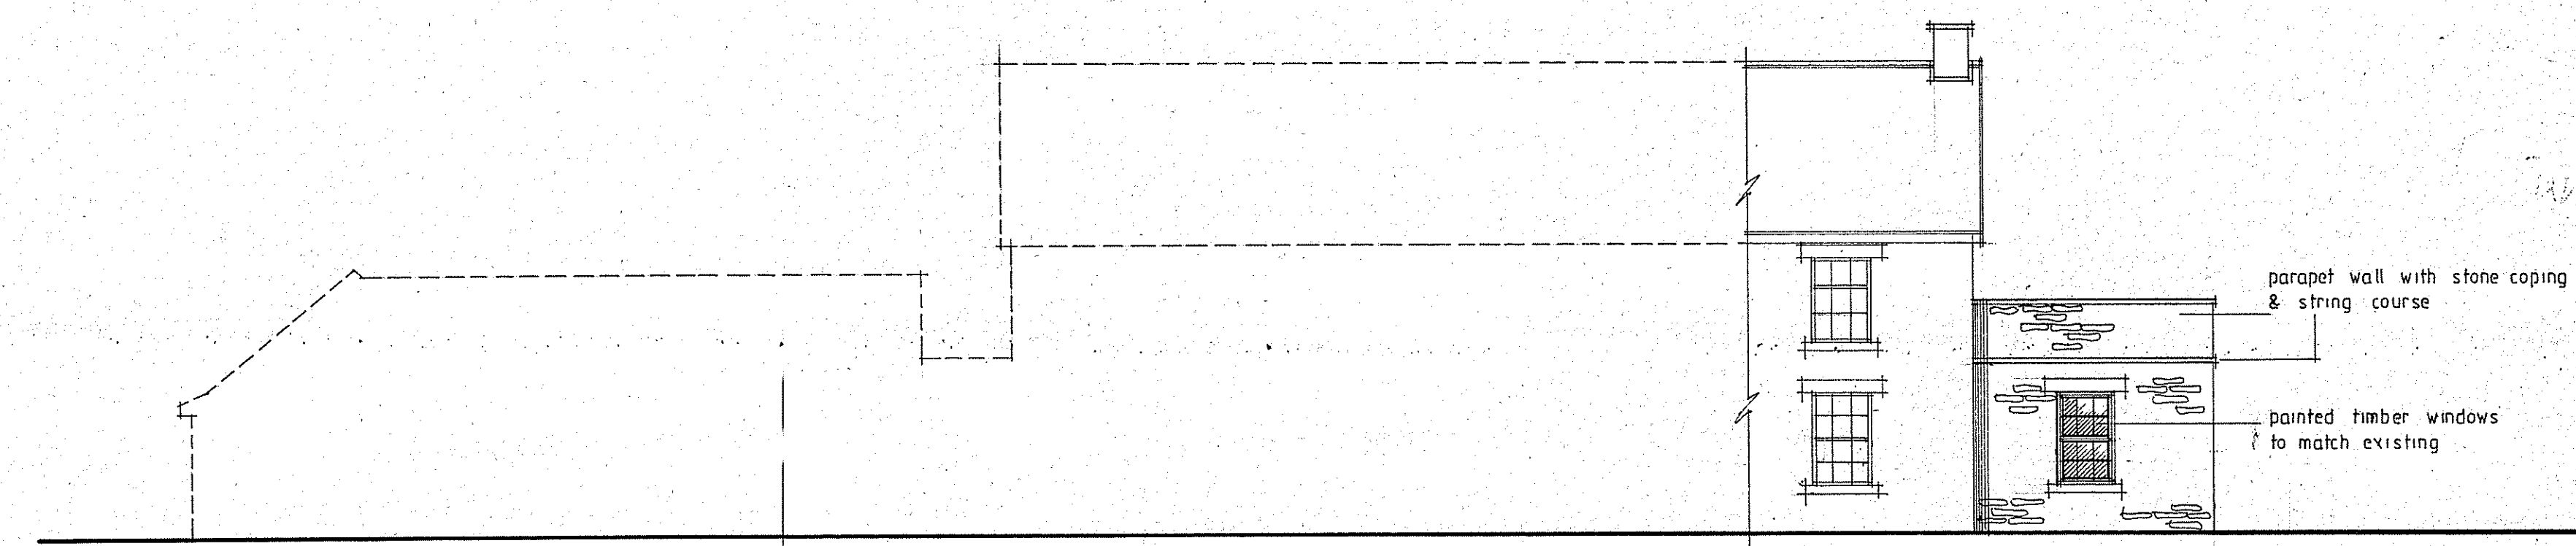

WEST



EXISTING SOUTH

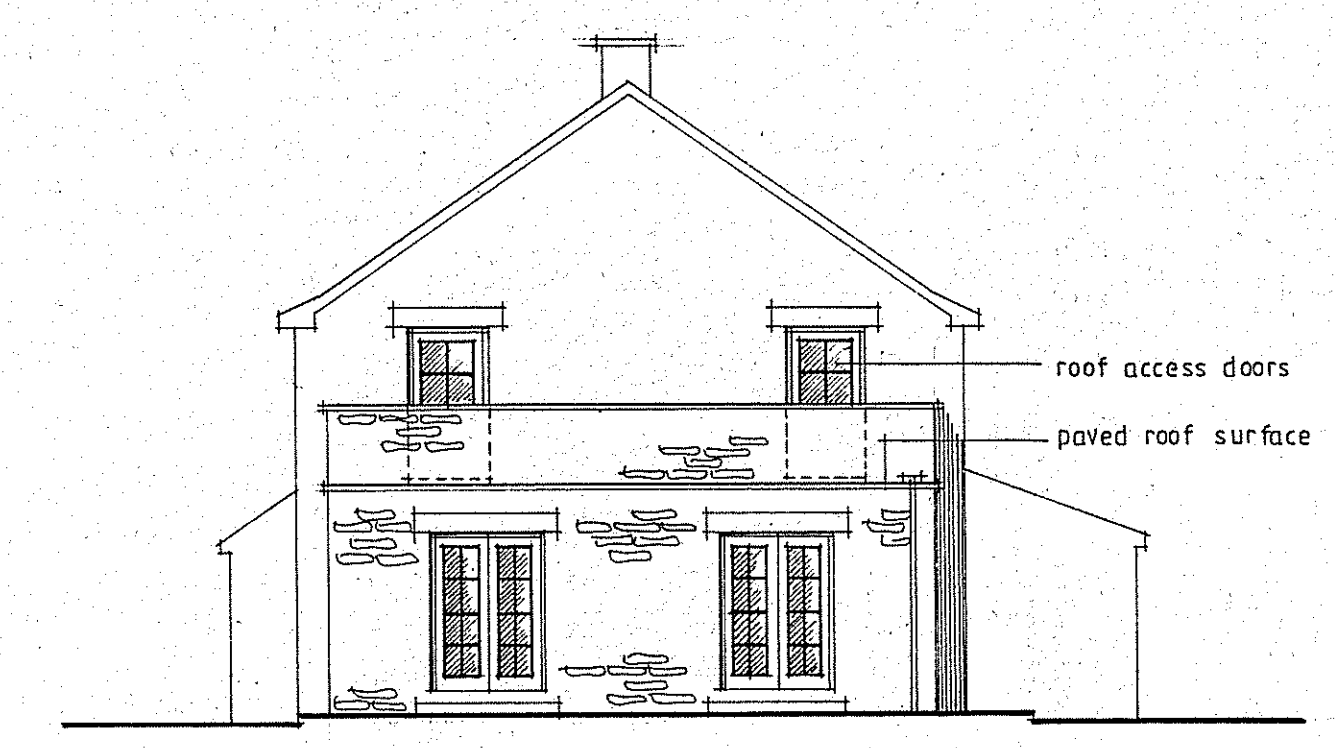

PROPOSED SOUTH

NYMNP
28 JAN 2011

PETER RAYMENT DESIGN LTD ARCHITECTURAL DESIGNERS

STRAY HEAD AISLABY PICKERING NORTH YORKSHIRE YO18 8PE

SCALE 1:100 DRAWING 180 111 1 AMENDMENT

PROPOSED EXTENSION
ELLERBECK HOUSE
THORNTON LE DALE

CLIENT MR & MRS CALAM