

PLAN SHOWS APPLICATION SITE EDGED RED

& LAND IN OWNERSHIP EDGED BLUE.

PLAN

①

SCALE


1:5000

# ORDNANCE SURVEY

NZ 9442-9502

BOROUGH DISTRICT

WHITBY RURAL No 1 E1

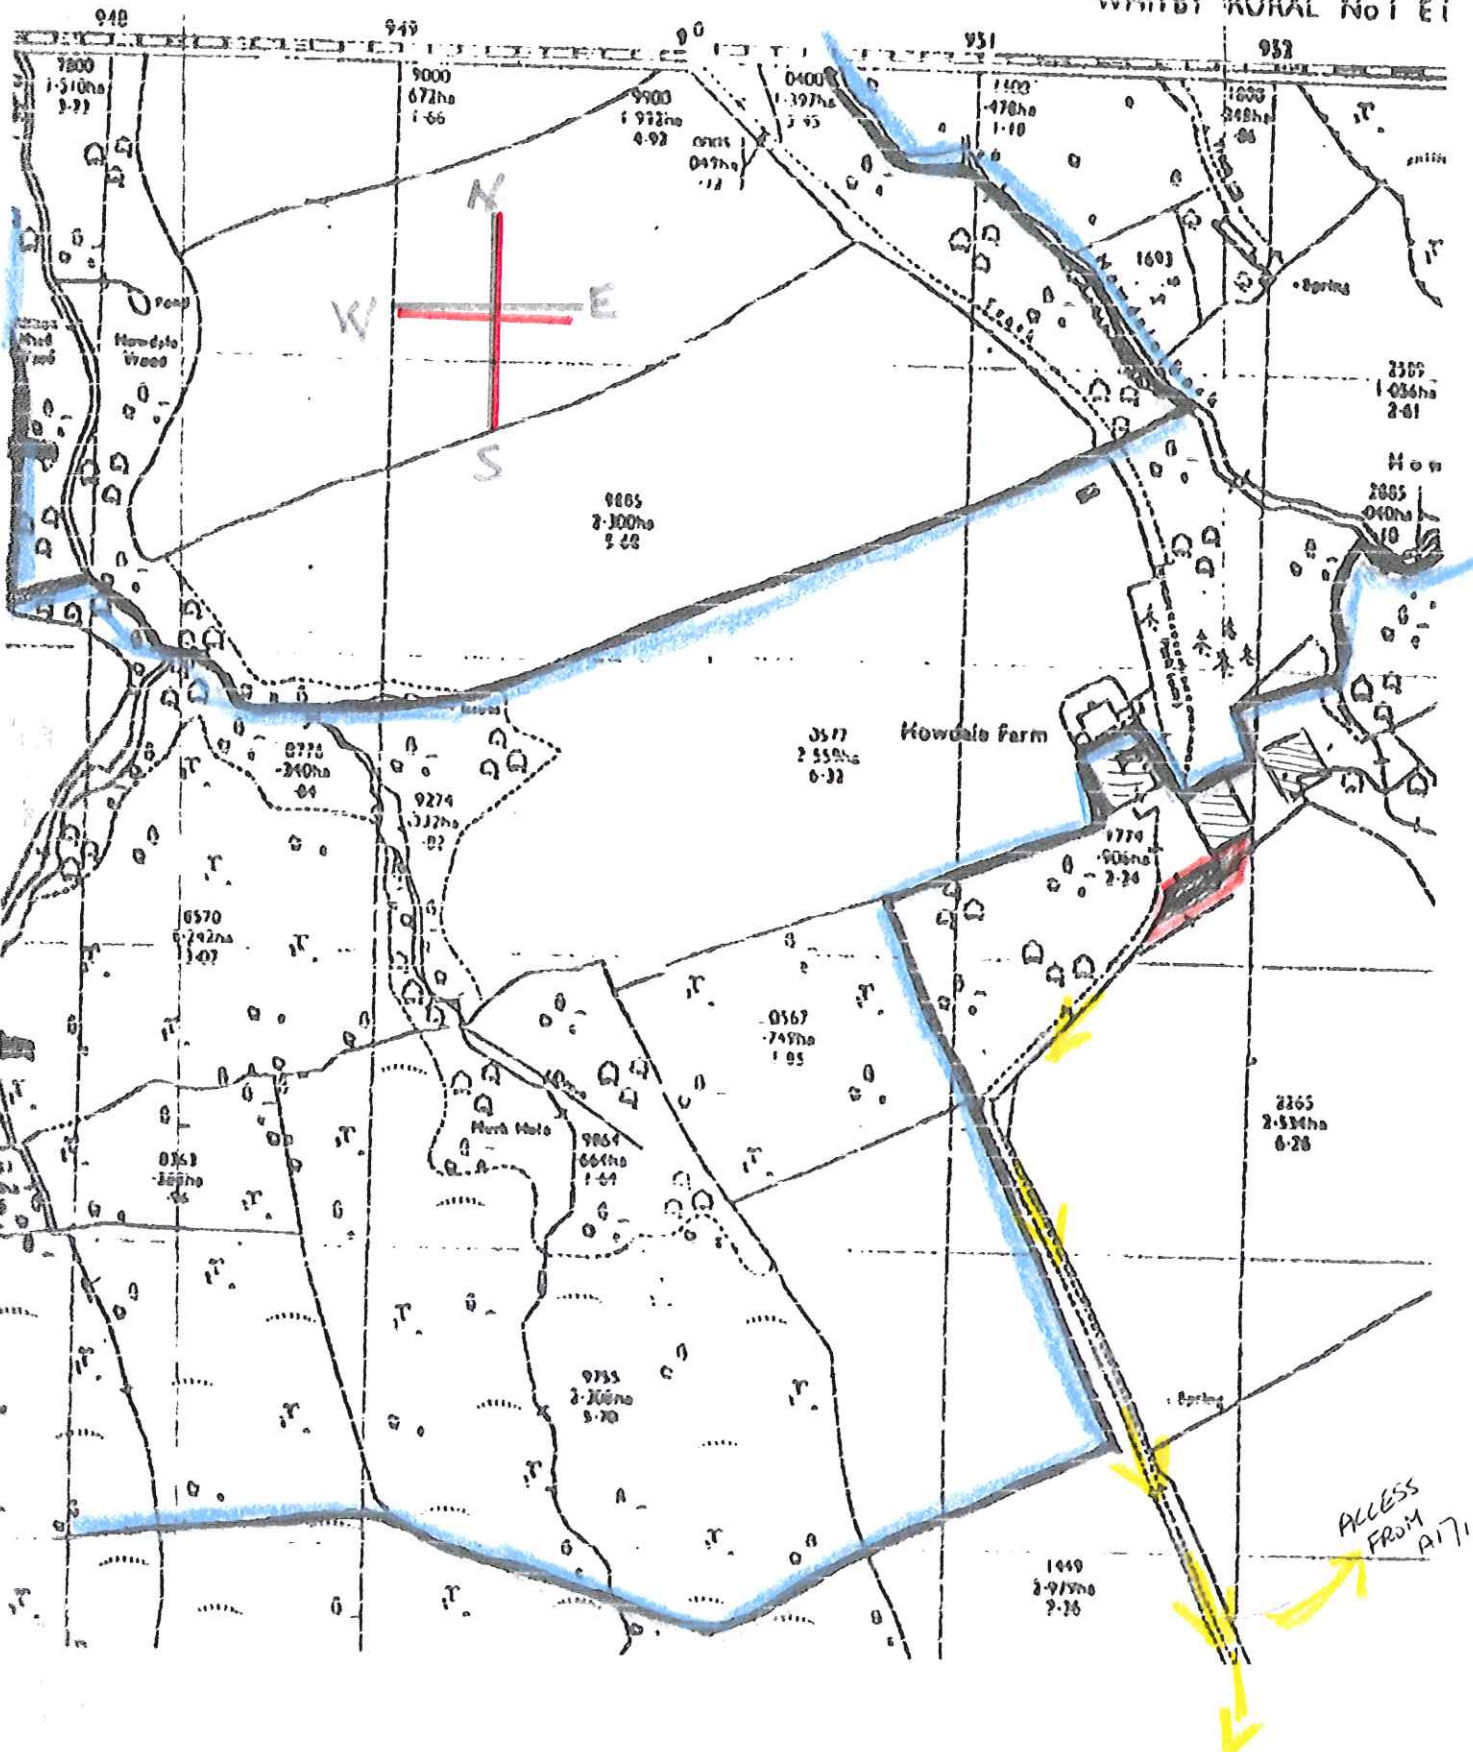



**LOCATION OF BRIDGE FARM AND HOWDALE FARM**


Scale 1:8,600



Fyling Park

BOGGLE HOLE ROAD

J. R. CUSSONS  
HOWDALE FARM  
FYLINGDALES  
R.H.B.M. K.H.B.Y. 4022  
4024

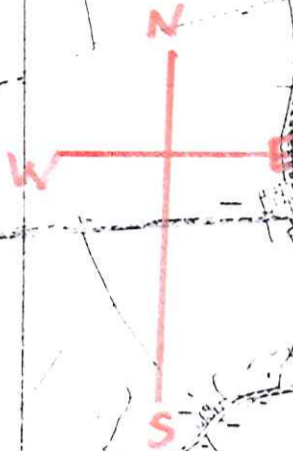

DISUSED RAILWAY LINE

Allison Head Wood

Bridge Farm

Stoupe Brow

Howdale Farm

APPLICATION SITE

Brow Moor

NYMNP  
21 MAR 2011  
Howdale Moor

WHITEBY A171

Stony Marl Moor

SCARBOROUGH

- APPLICATION SITE
- BOUNDARY OF LAND OWNED
- ← ACCESS TO A171

Reproduced from the Ordnance Survey Mapping with the permission of the Controller of Her Majesty's Stationery Office © Crown Copyright  
Unauthorised reproduction infringes Crown Copyright and may lead to prosecution or civil proceedings  
North York Moors National Park  
OS Licence No LA08904L0001

NYM / 2011 / 00069 / CD