


A	B	C	D	E	F	G	H	I	J
---	---	---	---	---	---	---	---	---	---

15080 Ground to Nacelle

NOTE:
DOCUMENT FOR REFERENCE ONLY.
CHECK SHEET SIZE AND DRAWING
SCALE BEFORE PRINTING.

NYMNP
 9 FEB 2011

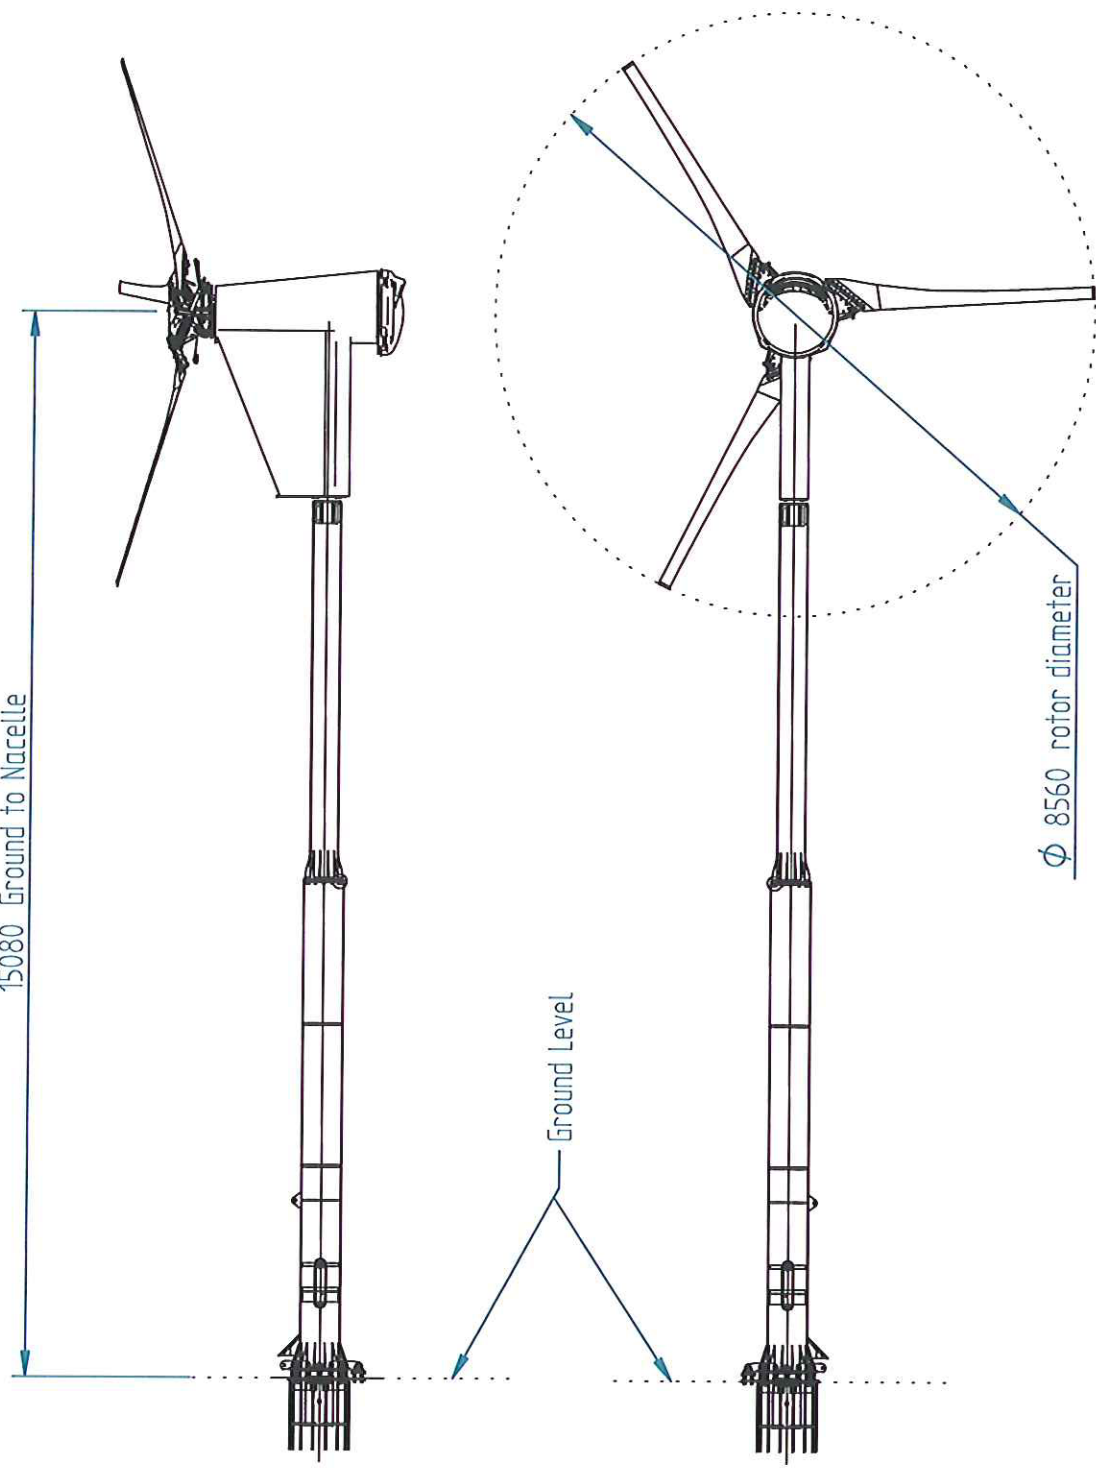

WEIGHTS:
Tower = 2032.4Kg
Turbine Head = 1300Kg

COLOUR:
Tower and Frame - Galvanised Grey
Covers - White, RAL9003
Black, RAL9005

GENERAL NOTES DEBURR ALL SHARP EDGES WELD SYMBOLS TO BS.499 PRT 2C WELDING TO BS EN 1011-2 GALVANISING OF COMPONENTS TO CONFORM TO BS EN ISO 1461		PROVEN ENERGY 		UNLESS OTHERWISE SPECIFIED DIMENSIONS ARE IN MILLIMETERS ANGLES - 40° T.P. - 0.1 2 PL - 0.01 Proven Energy Ltd. Warrhead Park, Stewarton, N3 3JH Scotland All Rights Reserved		TITLE: Planning Model Proven 35-2 on Flange Bolted 15m Tower DATE: 08/06/10 NAME: SC DRAWN: A.MEN CHECKED: P35-2 Planning DWG NO: A.L. 0 SCALE: 1:100 WEIGHT: N/A SHEET 2 OF 4 RELEASED FOR: PLANNING	
REVISION HISTORY NO. DATE DESCRIPTION 001 08/06/10 001 002 10/06/10 002 003 10/06/10 003	PROJECT NO: P35-2 Planning CUSTOMER NO.: PROJECT NAME: Planning Model Proven 35-2 on Flange Bolted 15m Tower PROJECT LOCATION: PROJECT STATUS: PLANNING						