



NYM / 2011 / 0 0 9 0 / FL

NYM/NPA  
14 FEB 2011

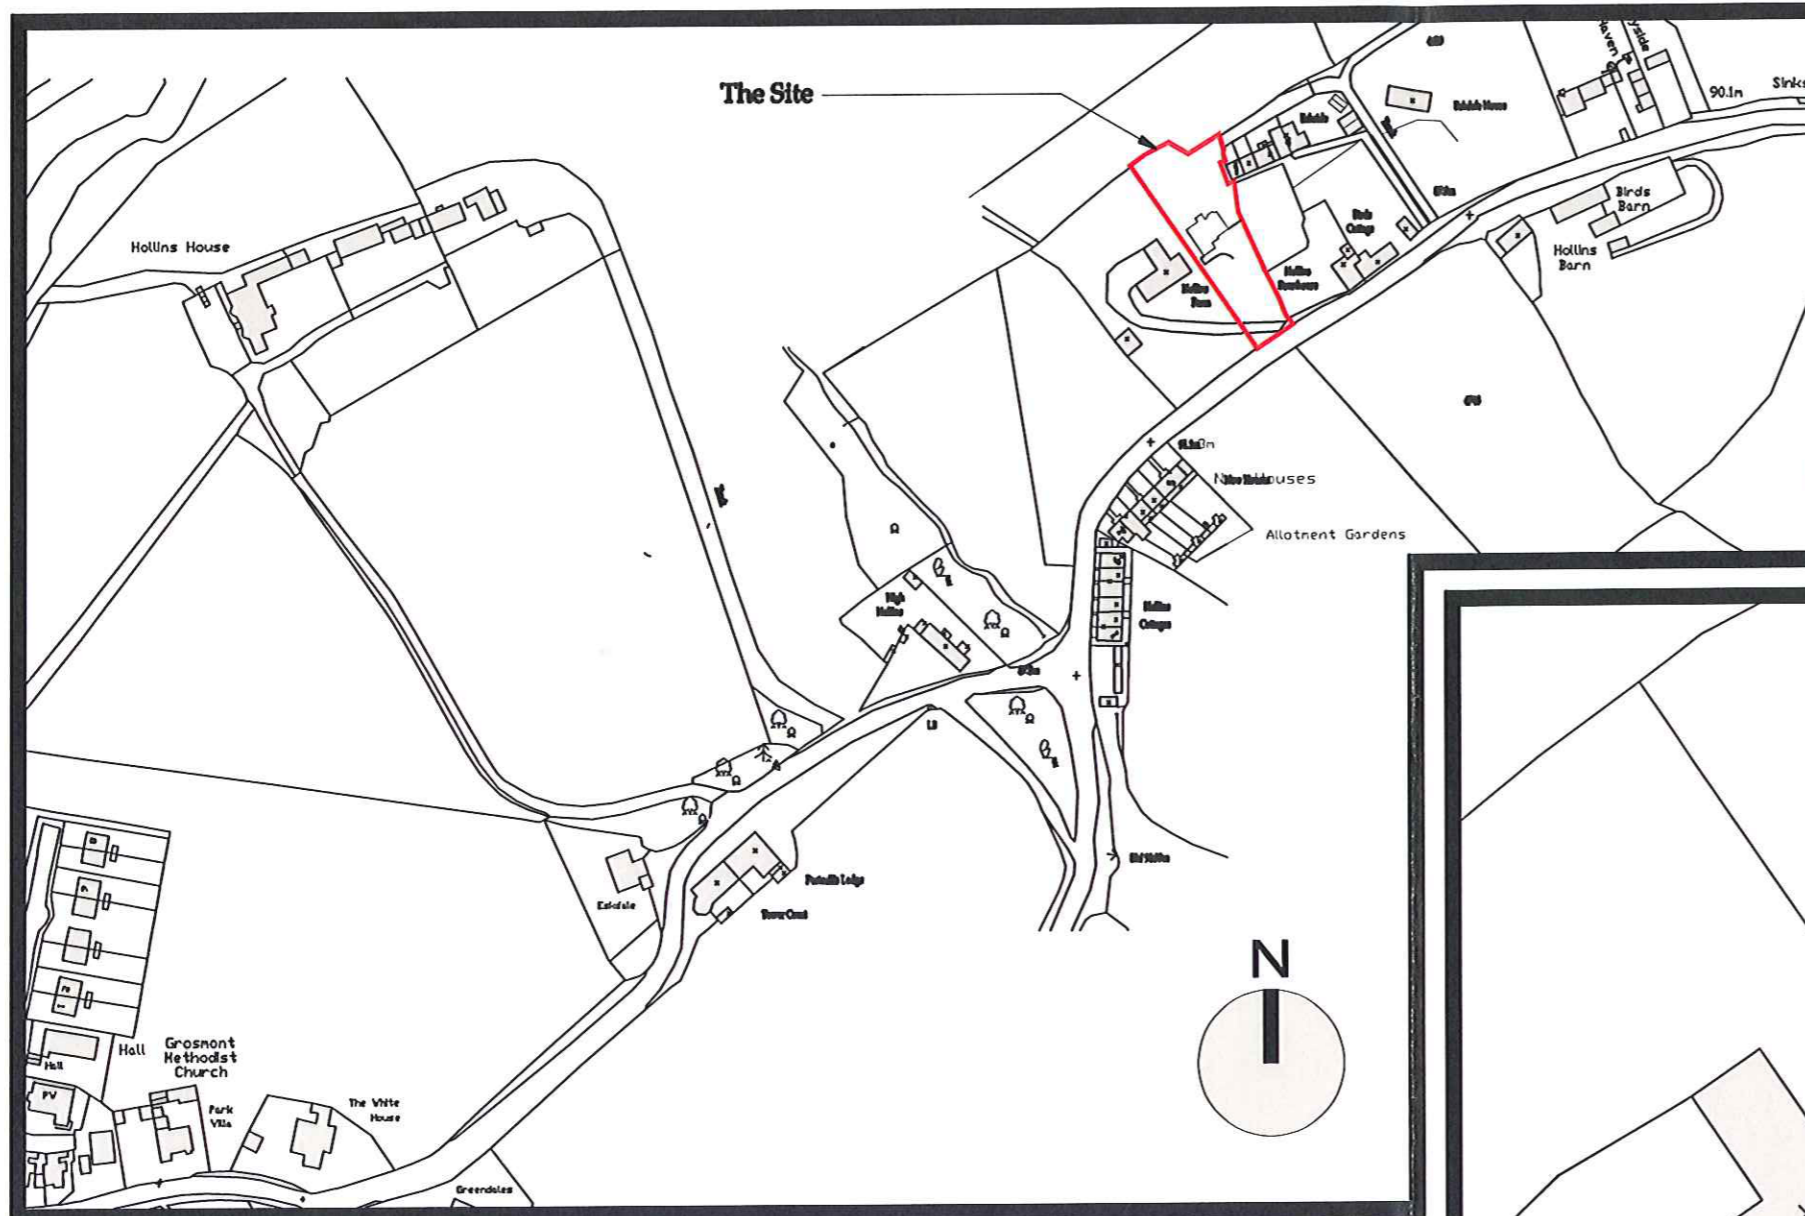

**Site Location Plan**

1 : 2 5 0 0

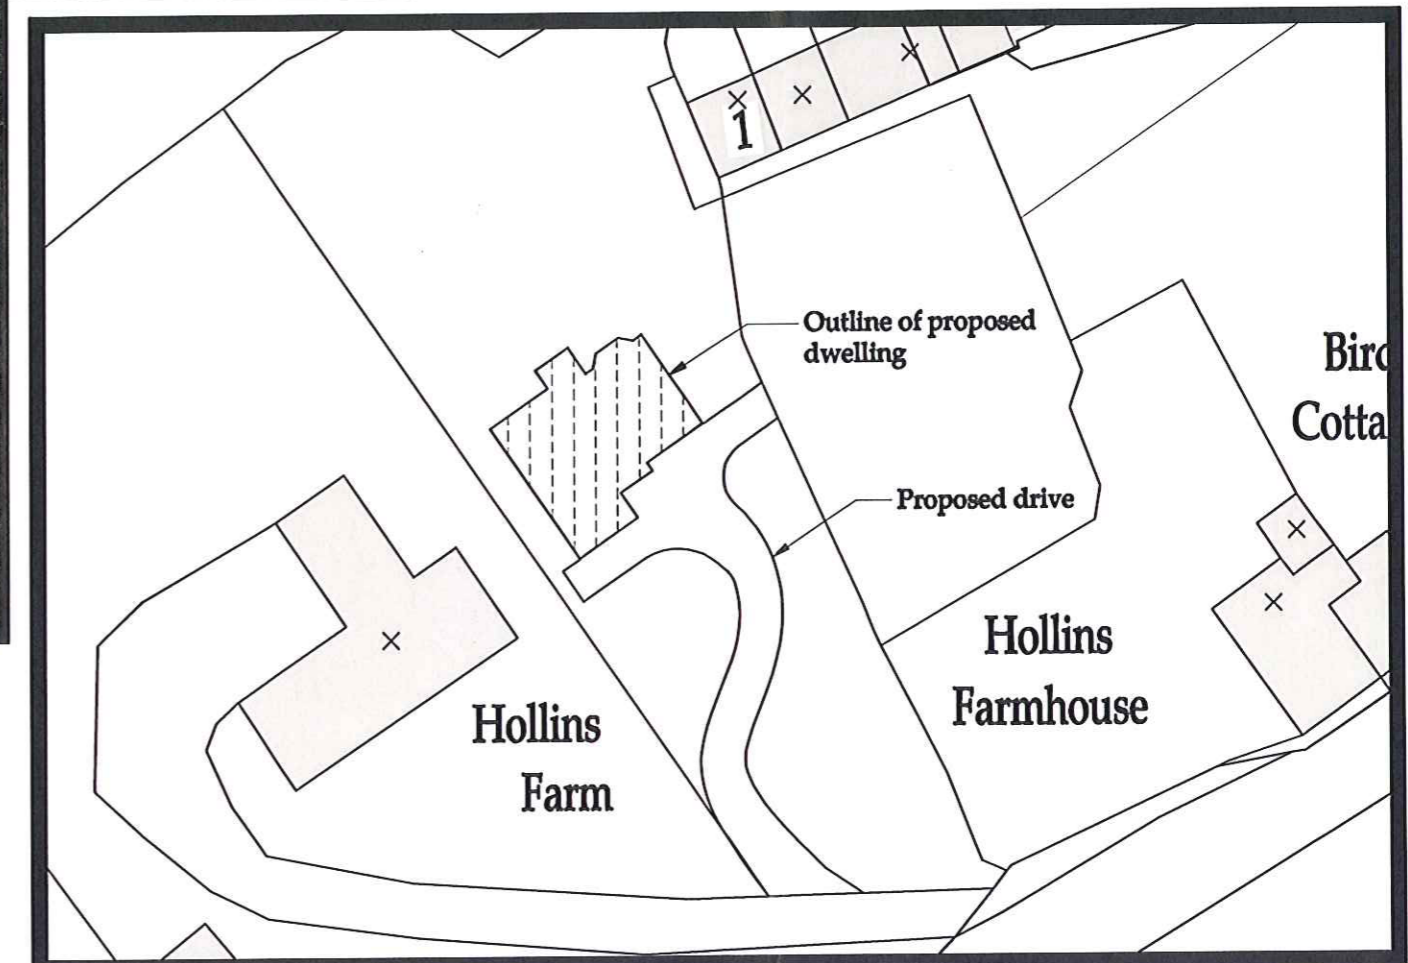

**Proposed Block Plan**

1 : 5 0 0

**b h d partnership**  
Airy Hill Manor, Whitby, North Yorkshire, UK, YO21 1QB.

DO NOT SCALE from this drawing. Only figured dimensions are to be taken from this drawing.  
The Contractor must verify all dimensions on site before commencing any work or shop drawings.  
The Contractor must report any discrepancies before commencing work. If this drawing exceeds the quantities taken in any way, the Technician is to be informed before work is initiated.  
Work within The Construction (Design and Management) Regulations 1994 is not to start until a Health & Safety Plan has been produced. This drawing is Copyright and must not be reproduced without consent of BHD Partnership Ltd

REV	DATE	BY	AMENDMENT	CHKD	APVD
C	24/01/10	MDT	Viewport Size	NID	
B	20/01/11	MDT	Building footprint/ Extent of site location plan	NID	
A	22/12/10	MDT	Issued for approval	NID	

CLIENT: <b>Mr. Paul Garrett</b>			
PROJECT: <b>New Dwelling to Land adjacent Hollins farm</b>			
A3	DRN: M.D.Todd	DATE: 22/12/10	
SCALE: 1:2500, 1:500		ISSUE: Preliminary	

DRAWING TITLE: <b>Site Location and Block Plan</b>	
DRAWING NR: <b>D9968-01</b>	REV: <b>C</b>