


NYM / 2011 / 01014 E6-4


Section A

N-S approx

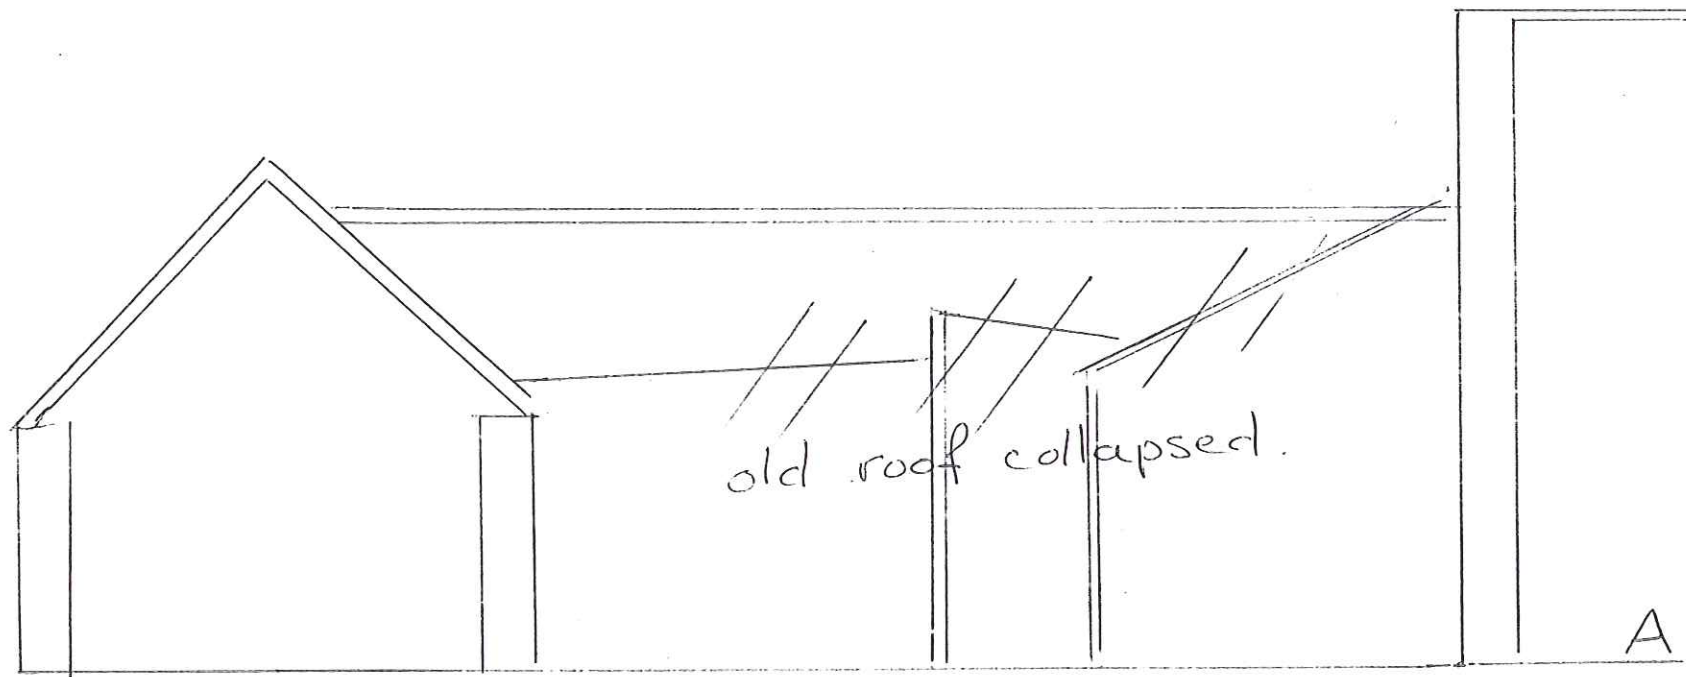

NYM/NPA
21 MAR 2011

Section B
E-W approx

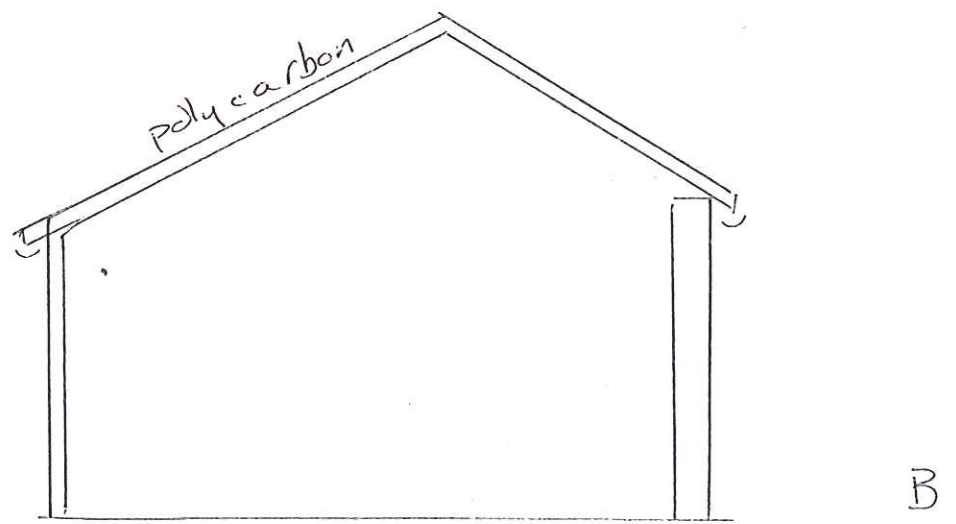


The Lilacs West Barnby.

Section A-A B-B. Scale 2cm = 1m.

15.3.2011

NYM / 2011 / 0101 / FL /

- NYMADA
21 MAR 2011

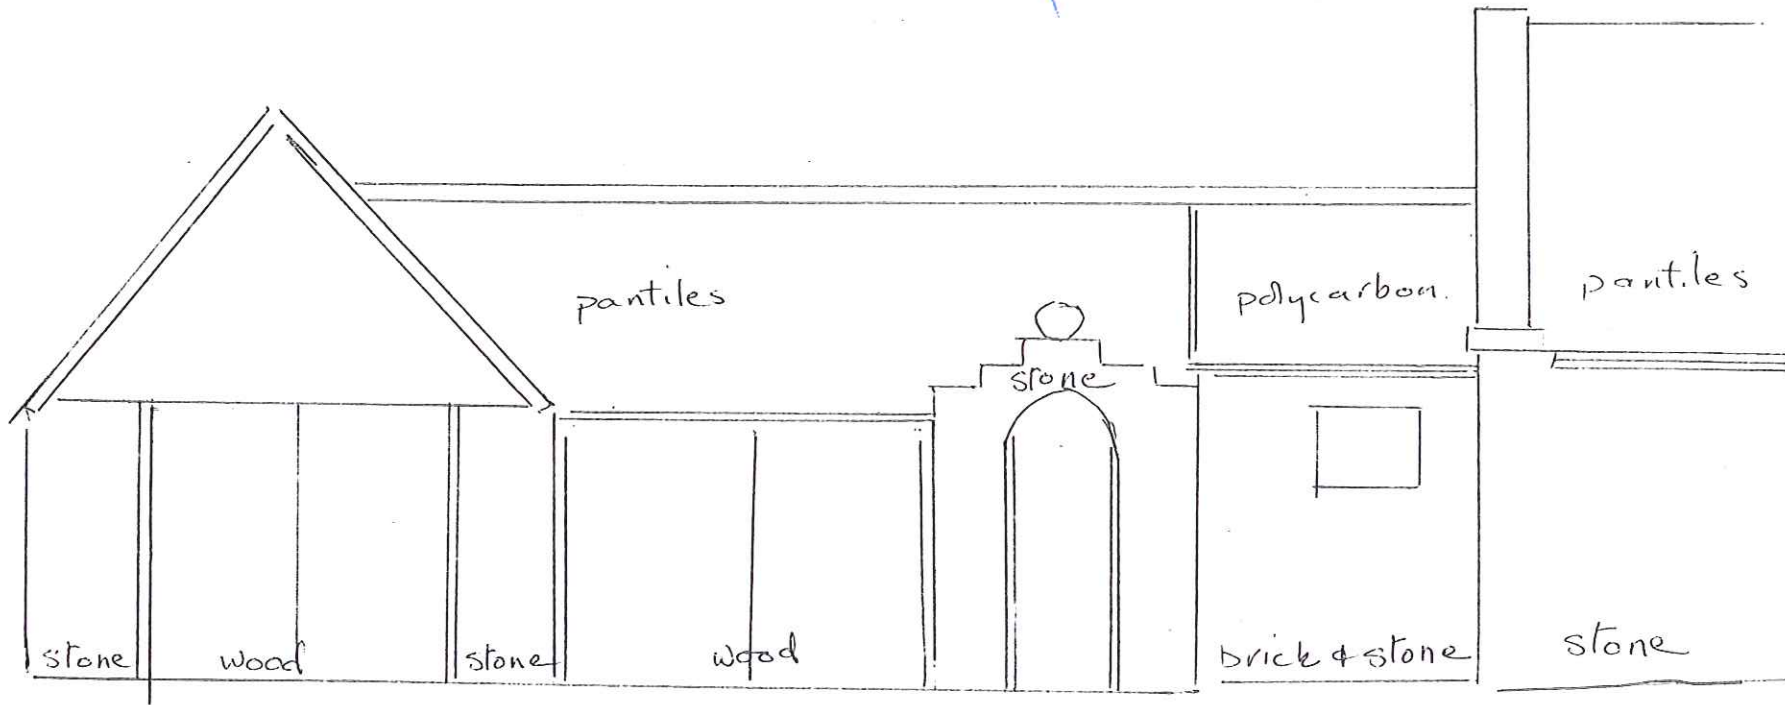


The Lilacs West Barnby. ELEVATION scale 2cm = 1M.

PROPOSED.

15.3.2011

NYM / 2011 / 0101 / P.021

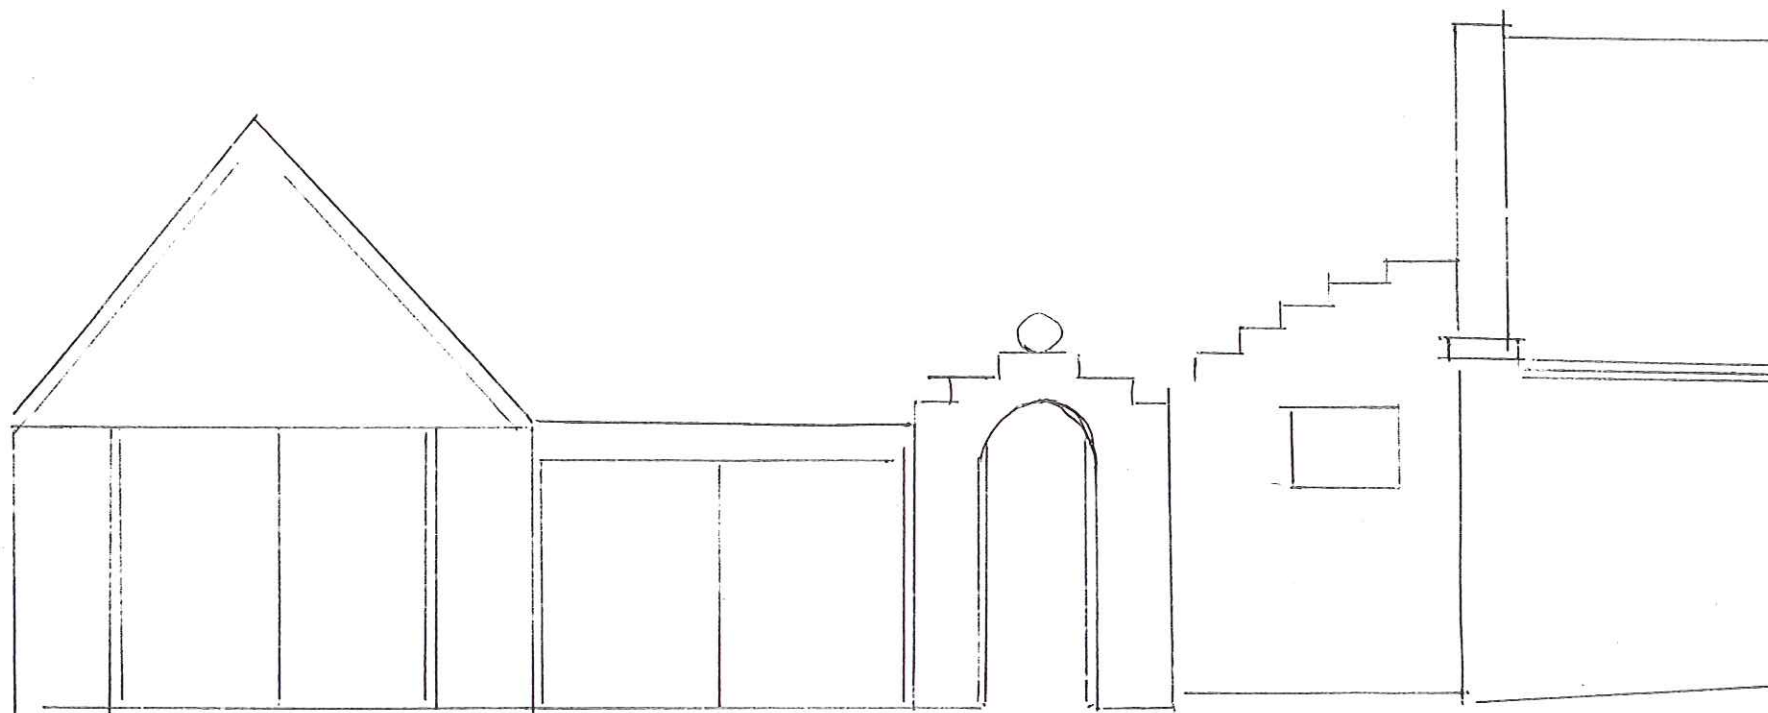

NYM/NIDA
21 MAR 2011



The Lilacs West Barnby ELEVATION

Scale 2cm = 1m

EXISTING

15.3.2011

NYMNP/1010/1102/PA

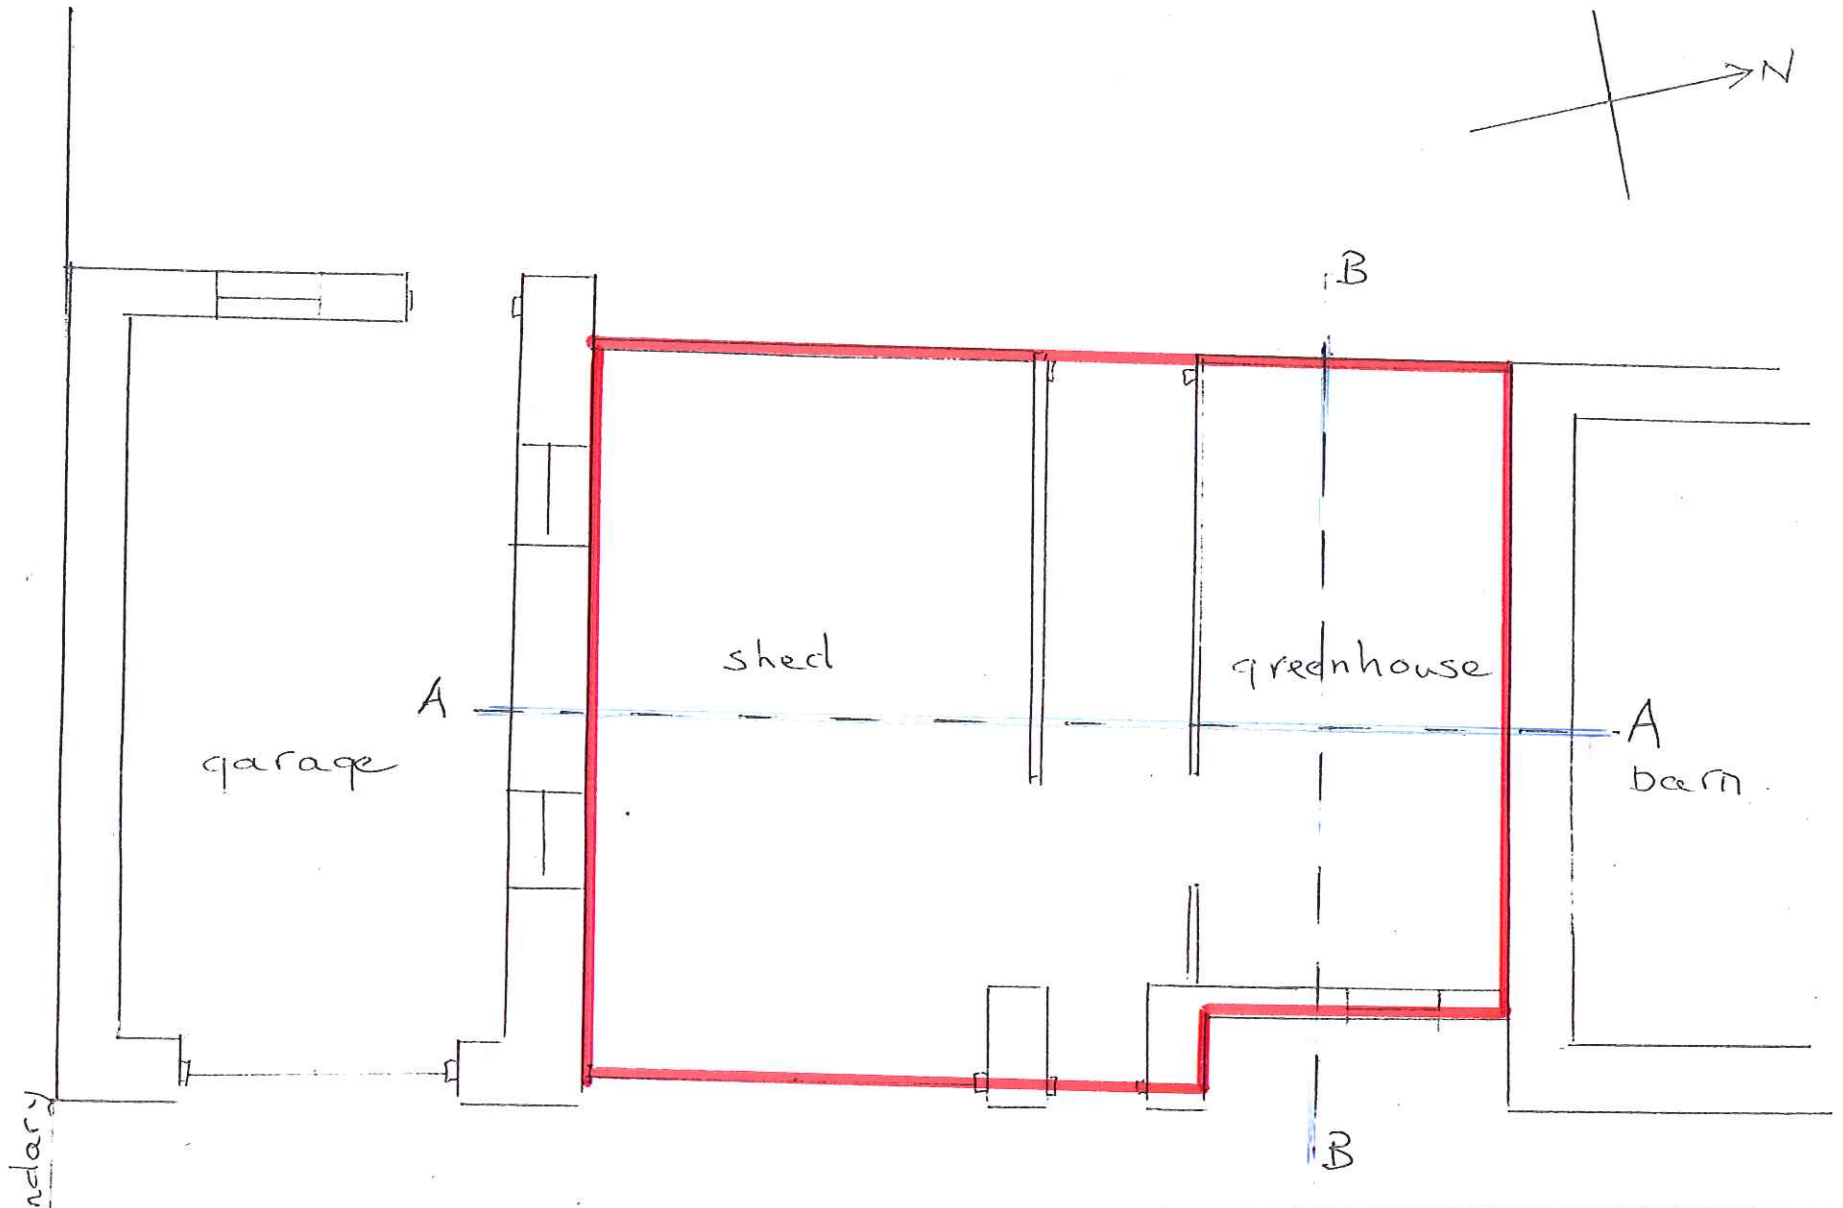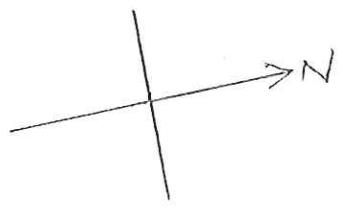

NYMNP/PA
21 MAR 2011

The Lilacs West Barnby.


PLAN

Scale:
2cm = 1m.

15.3.2011



The Lilacs Scar Lane West Barnby.

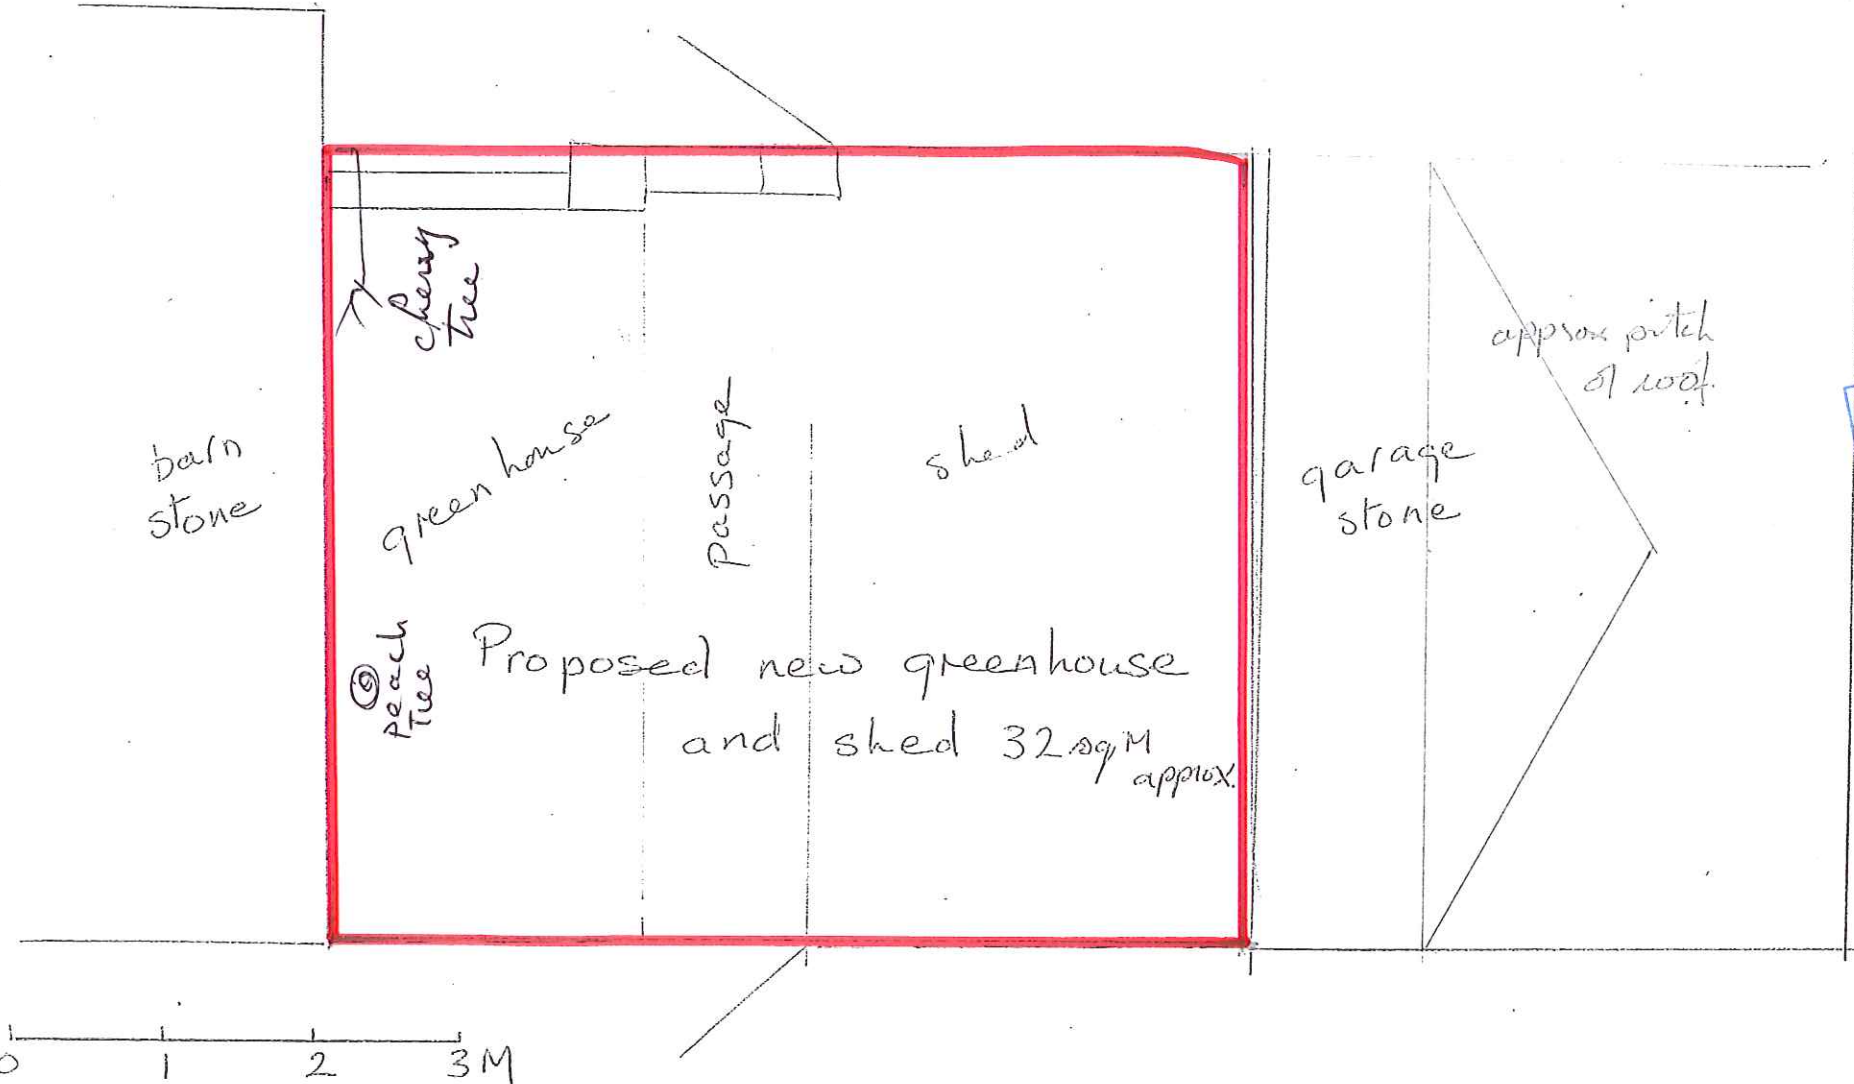

NYM/NIPA
21 FEB 2011

NYM / 2011 / 0101 / E.L.