


SCARBOROUGH BOROUGH COUNCIL

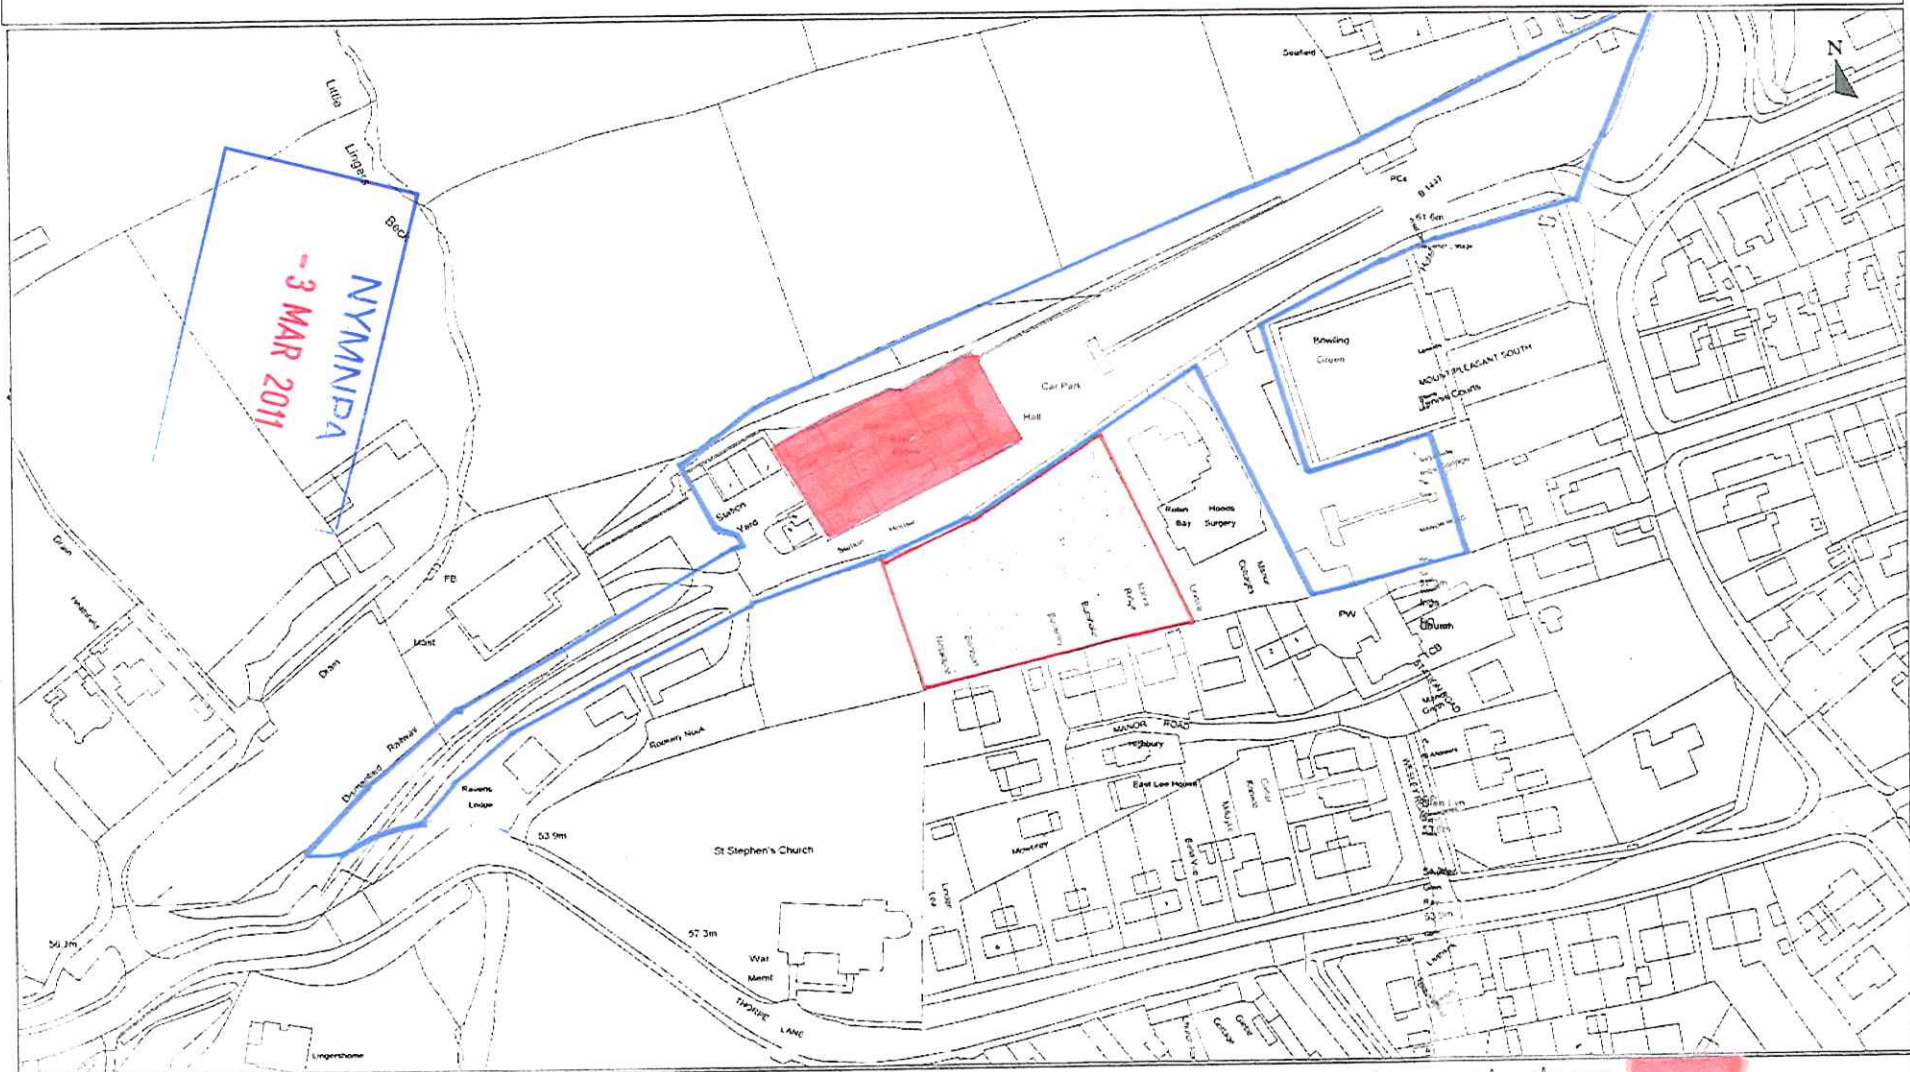

— council owned land excluding [red box]
 — site




Reproduced by permission of Ordnance Survey on behalf of HMSO © Crown copyright and database right 2011
 Ordnance Survey Licence number 100024267

Date 28/1/2011
 Scale 1/1250

NYM / 2011 / 0140 / CU

SCARBOROUGH BOROUGH COUNCIL

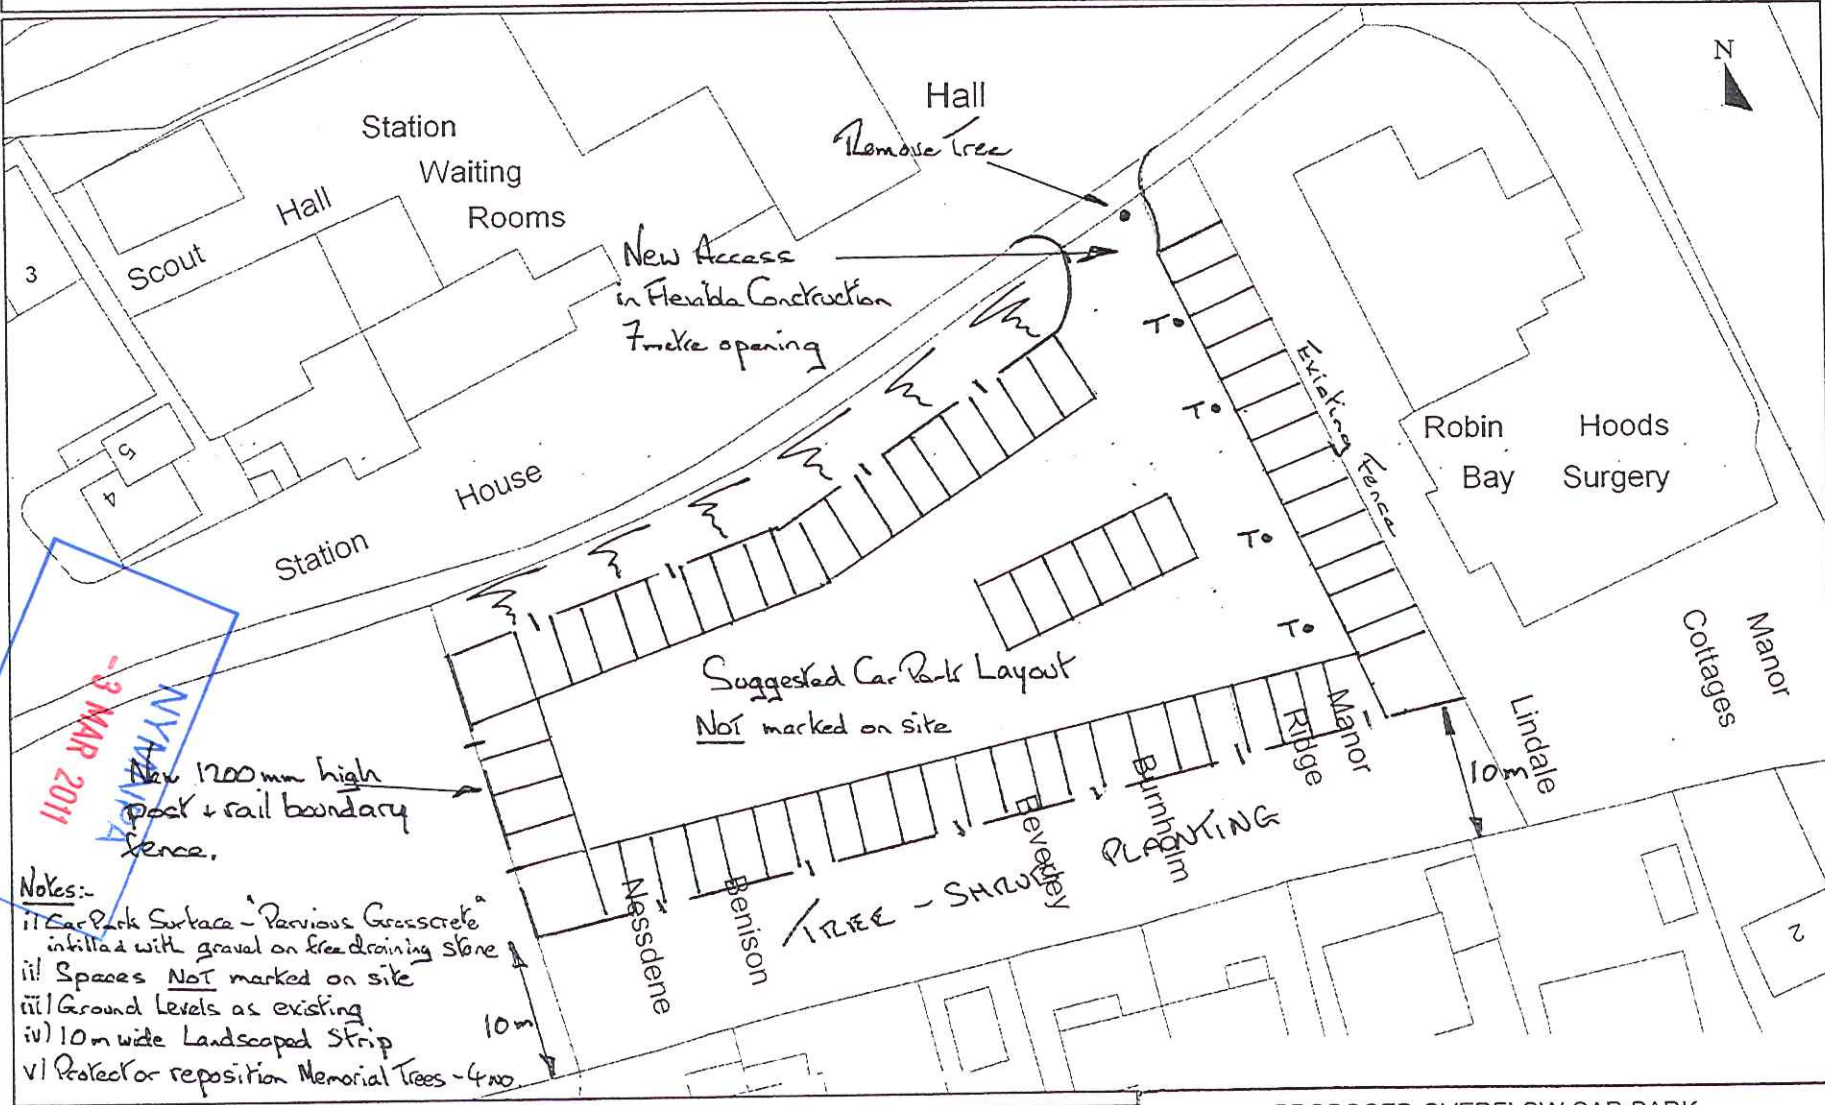

Notes:-

- i) Car Park Surface - Previous Grasscrete infiltrated with gravel on free draining stone
- ii) Spaces Not marked on site
- iii) Ground Levels as existing
- iv) 10m wide Landscaped Strip
- v) Protect or reposition Memorial Trees - 4 no.



For Reference Purposes Only - No Further Copies Can Be Made
 Reproduced by permission of Ordnance Survey on behalf
 of HMSO. © Crown copyright and database right 2011.
 Ordnance Survey Licence number 100024267

Scale 1/500
 Date 26/1/2011

PROPOSED OVERFLOW CAR PARK
 STATION CAR PARK
 ROBIN HOODS BAY
 (CIRCA 64 SPACES)
 2ND EDITION

NYM / 2011 / 0140 / CU

Existing



NYMNDPA
-3 MAR 2011

NYM / 2011 / 0140 / CD