


NYM / 2011 / 0 3 2 9 / L B

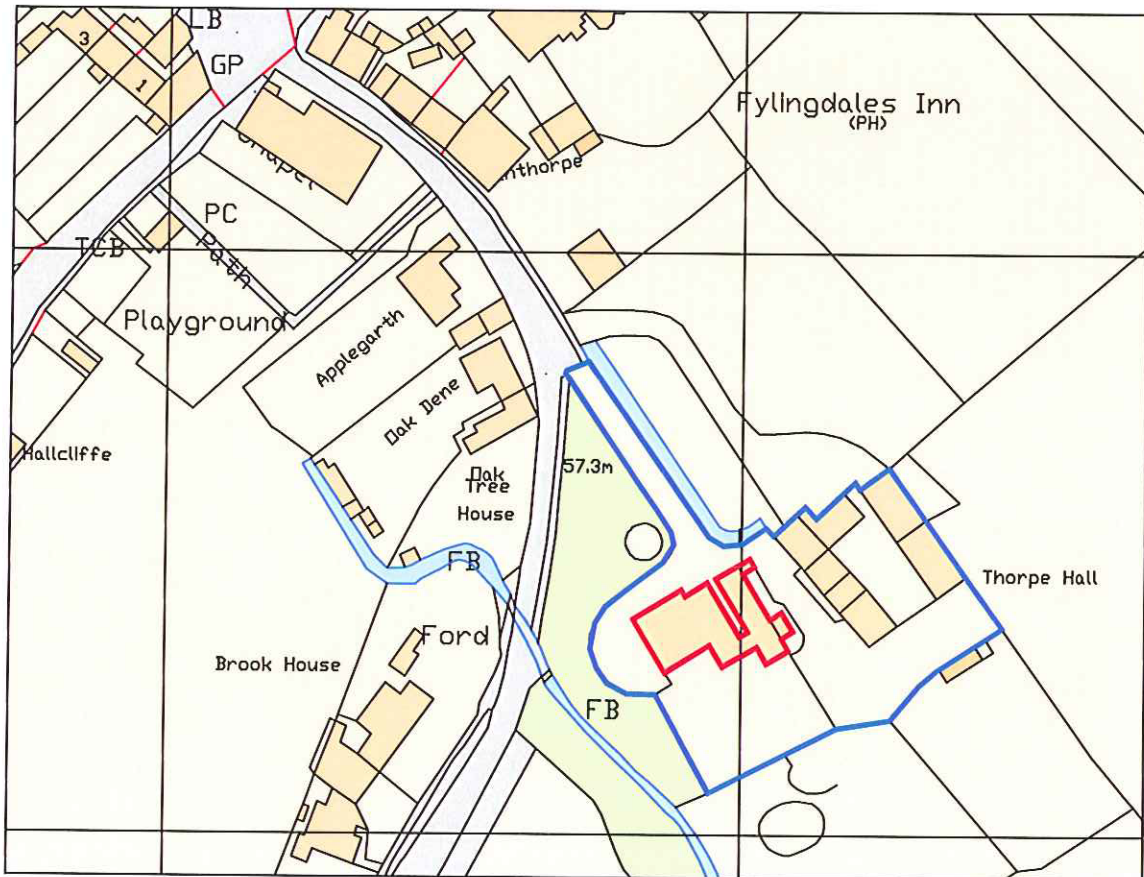

LOCATION PLAN 1:1250



b h d partnership <small>Architects, Planners, Engineers, North Yorkshire, UK, 2011 1000</small>			CLIENT: Mr. D. & Mrs. A. Russell			DRAWING TITLE: Location Plan		
			PROJECT: Alts. to Thorpe Hall, Fylinghall			A4	DRN: K.Hoang	DATE: 09/01/11
A	09/01/11	KH	Issued for Approval			SCALE: 1:1250	ISSUE: Preliminary	
REV	DATE	BY	AMENDMENT	CHKD	APVD	DRAWING NR: D9853-01		
						REV: A		