


NYM / 2011 / 0403 / FV



NOTE:
AREA AROUND APPLICATION SITE IS ALL UNDER
OWNERSHIP OF THE APPLICANTS

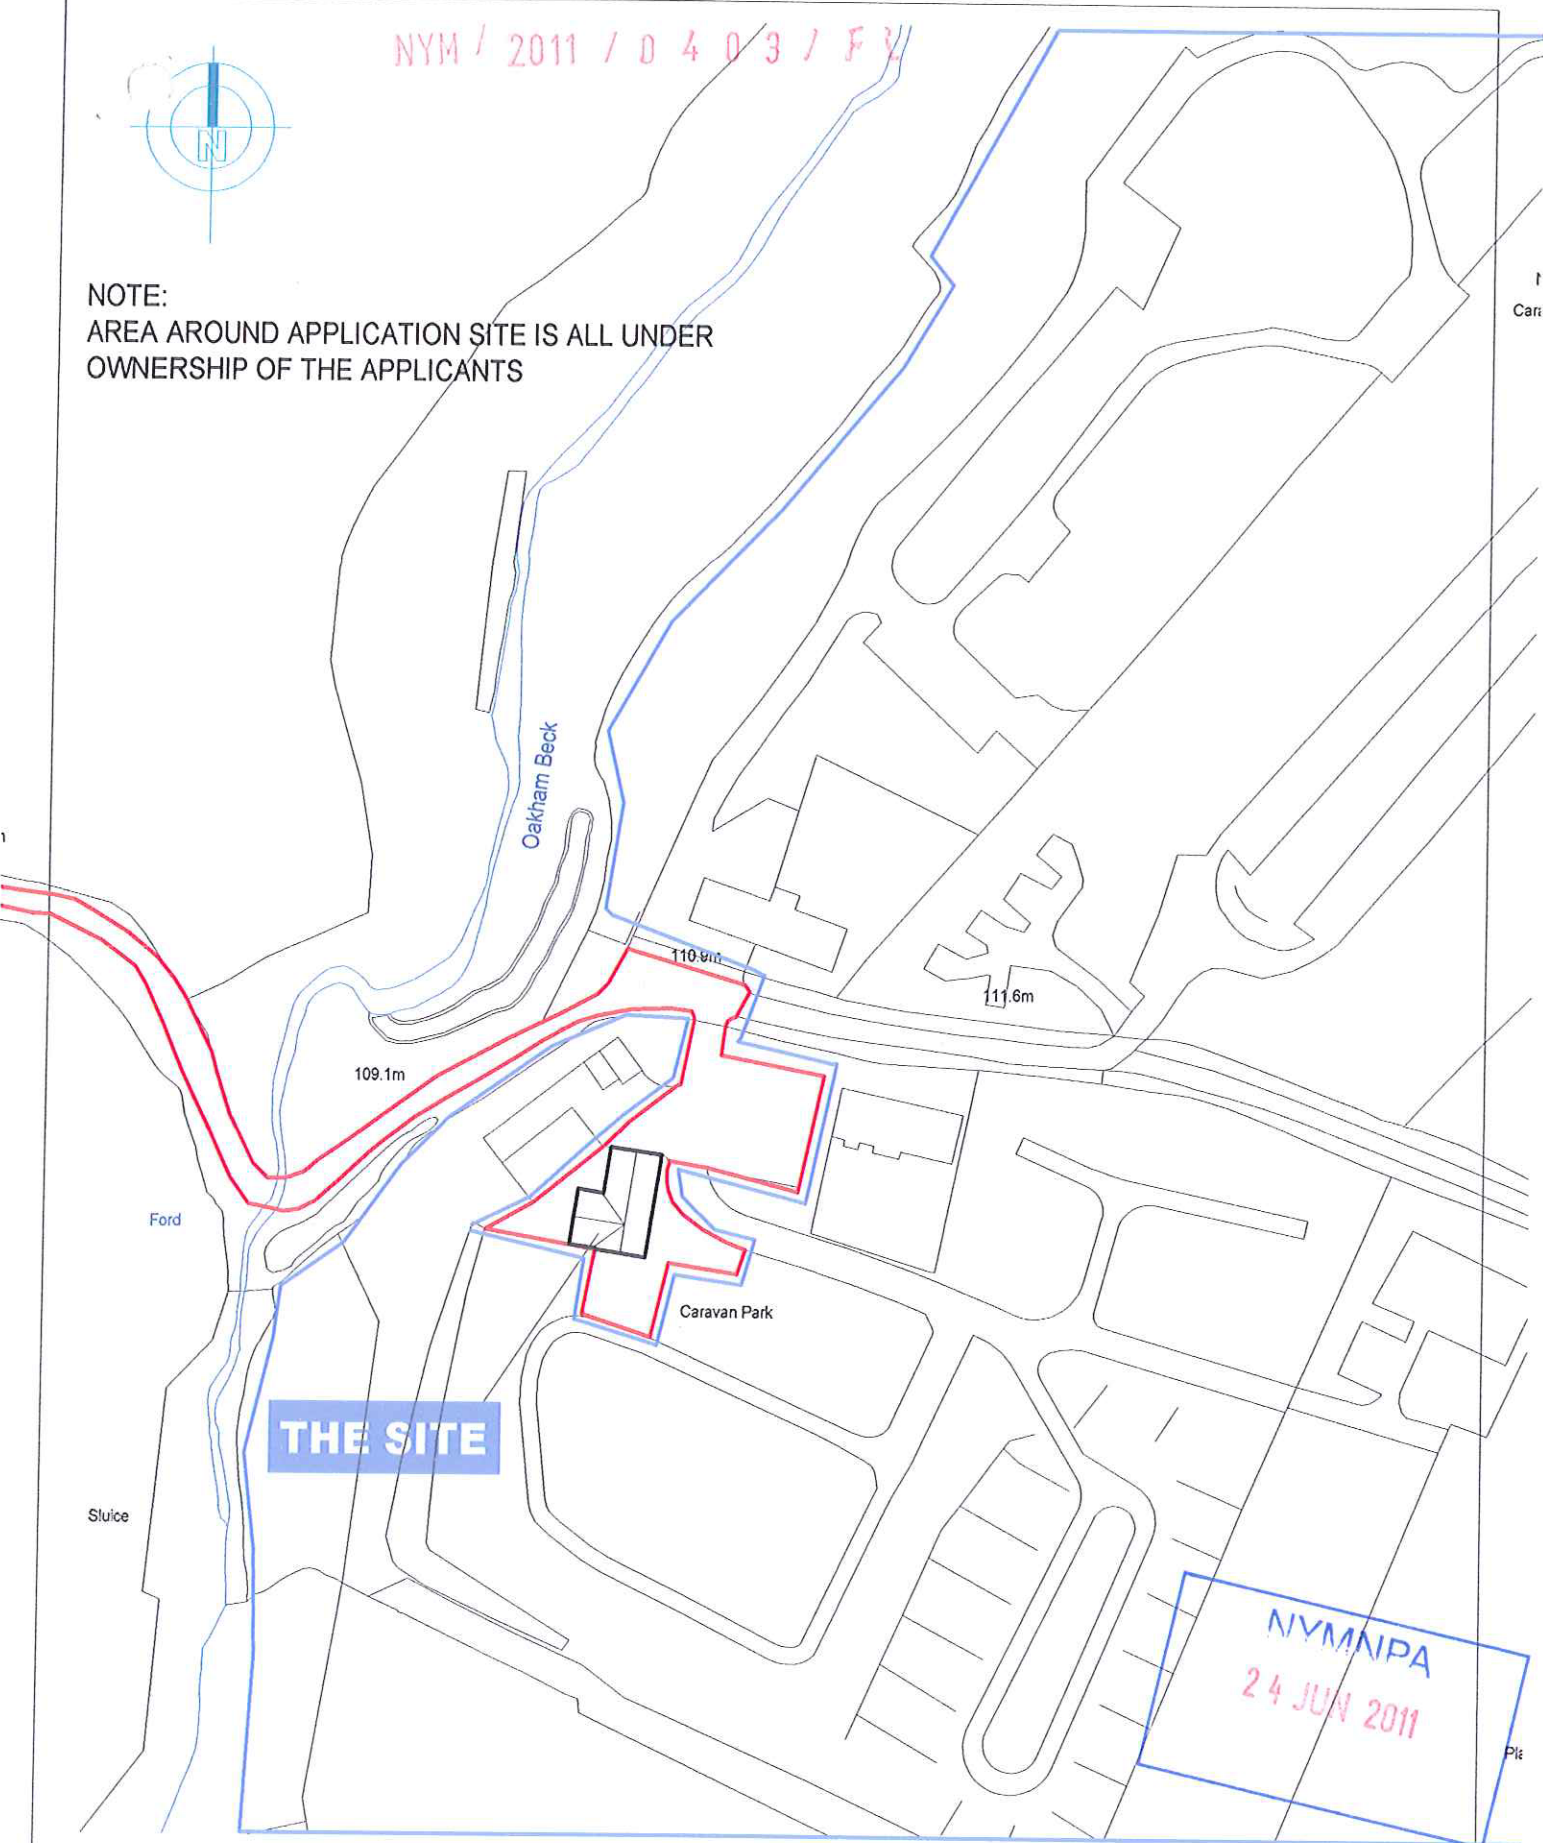

NYM/NPA
24 JUN 2011

169Crown Copyright. All rights reserved. Licence no. 10001998

revisions/issue
FIRST ISSUE - 28/08/10
A - 10/06/2011 - CHANGED TO A4 SIZE

The Seahut Studio



Lockton House The Sands Peasholm Gap Scarborough YO13 7JH

ARCHITECTURE • INTERIORS • GARDENS • PRODUCTS

ANY DISCREPANCIES MUST BE NOTIFIED TO SEAHUT LIMITED
THIS DRAWING AND DESIGN IS COPYRIGHT AND MUST NOT BE REPRODUCED, LOANED OR COPIED
WITHOUT THE WRITTEN PERMISSION OF SEAHUT LIMITED

© COPYRIGHT RESERVED

DO NOT SCALE

project Coast Cafe Bar + Deli
Northcliffe Holiday Park, Hawsker, Whitby

client Northcliffe + Seaview Holiday Parks

title Location Plan

date August 2010

drawn SED

checked

scale 1:1250@A4

drawing no 09-17-01A