
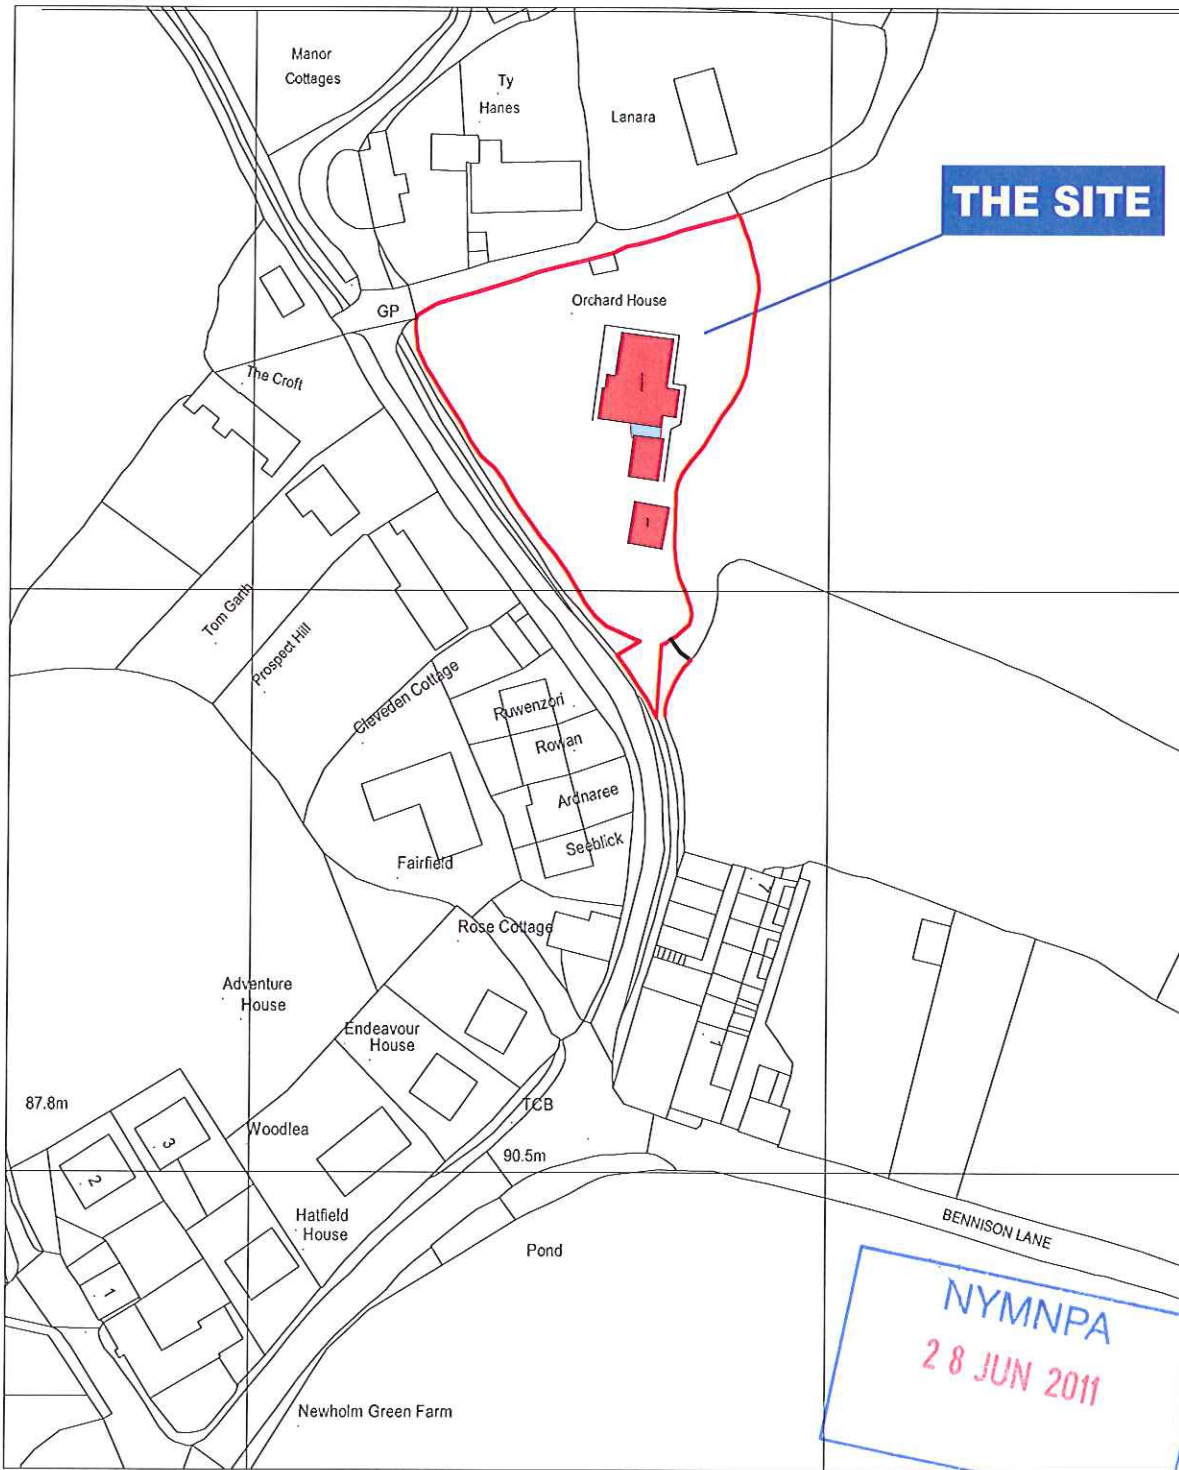


DO NOT SCALE FROM THIS DRAWING.
ALL DIMENSIONS MUST BE CHECKED ON SITE
PRIOR TO CONSTRUCTION.

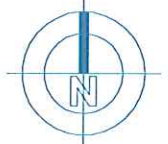

Crown Copyright. All rights reserved. Licence no. 10001998

site location plan

<p>project ORCHARD HOUSE, NEWHOLM, WHITBY</p>	<p>Seahut Studio <small>Design by Stuart Dewart</small></p> <p>Location: House, The Sands, Newholm Gap, Scarborough, YO12 7TN</p> <p>CONTEMPORARY DESIGN FOR LIVING AND LEISURE BY THE SEA ARCHITECTURE INTERIORS GARDENS</p> <p><small>ALL COPYRIGHTS AND TRADE MARKS ARE THE PROPERTY OF SEAHUT STUDIO. NO PART OF THIS DRAWING OR ANY INFORMATION CONTAINED HEREIN IS TO BE REPRODUCED OR TRANSMITTED IN ANY FORM OR BY ANY MEANS, WITHOUT THE EXPRESS PERMISSION OF SEAHUT STUDIO.</small></p>	<p>project Orchard House Newholm, Whitby</p>
<p>client MR + MRS S MARTIN</p>		<p>client Mr + Mrs S Martin</p> <p>title Site Location Plan</p>
<p>COPYRIGHT RESERVED DO NOT SCALE</p>	<p>date May 2011</p> <p>scale 1:1250 @ A4</p>	<p>drawn SED</p> <p>checked</p> <p>drawing no. 09-09-01</p>