





OS Mastermap
 21 June 2011, ID: MDP-00078656
 www.mapdataportal.co.uk
 1:500 scale print at A4, Centre: 494504 E, 491520 N
 ©Crown Copyright. Licence no. 10001998

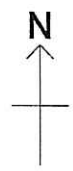

Photarc Surveys Ltd



Tel: 0800 083 1009
 centremaps@photarc.co.uk
 Beech House, 15 Beech Avenue, HARROGATE, HG2 8DS

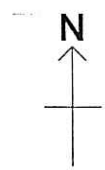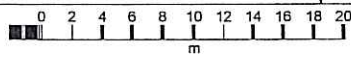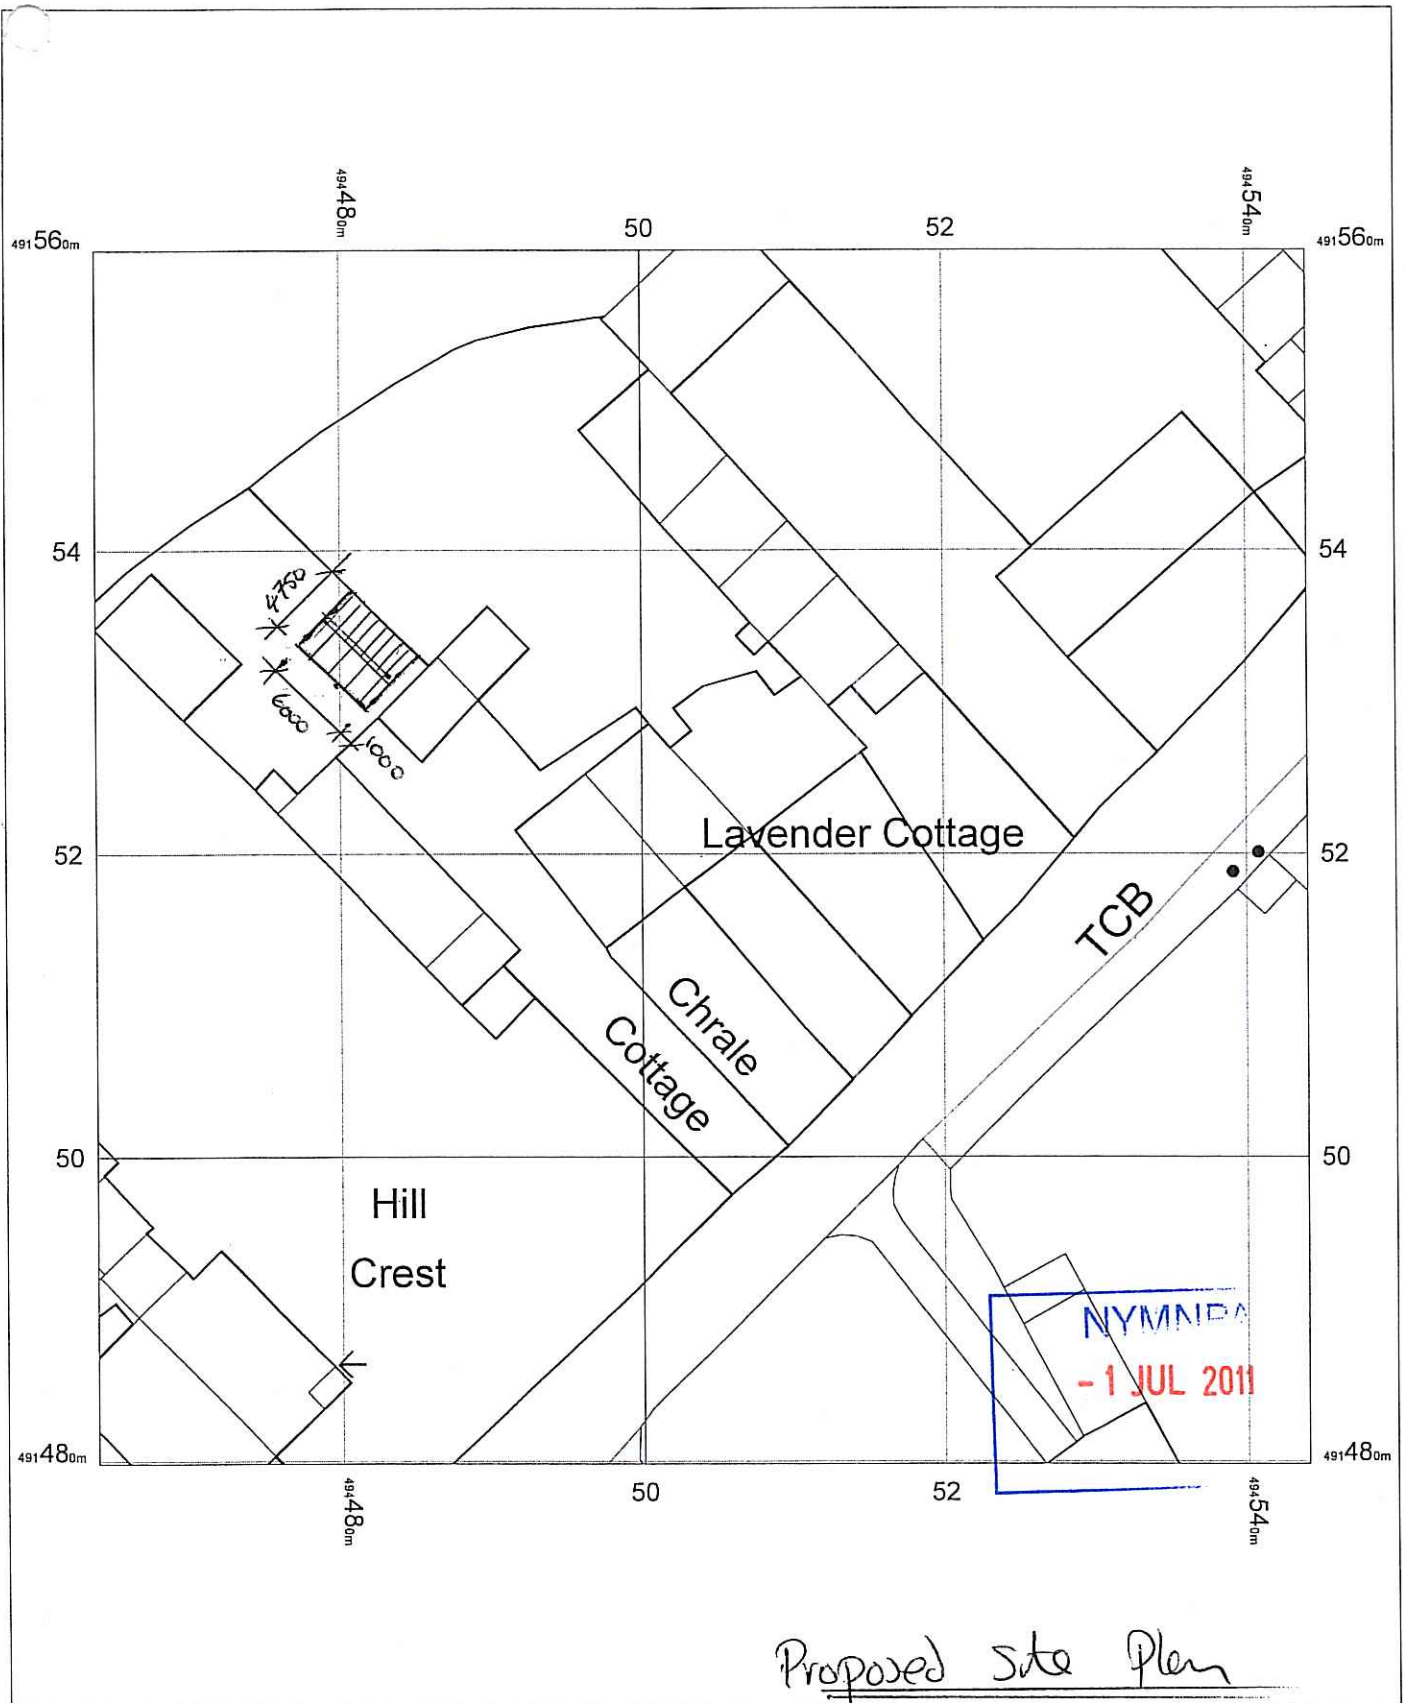


OS Mastermap
 21 June 2011, ID: MDP-00078656
 www.mapdataportal.co.uk
 1:500 scale print at A4, Centre: 494504 E, 491520 N
 ©Crown Copyright. Licence no. 10001998




Photarc Surveys Ltd
 Tel: 0800 083 1009
 centremaps@photarc.co.uk
 Beech House, 15 Beech Avenue, HARROGATE, HG2 8DS



NYMNPA
- 1 JUL 2011

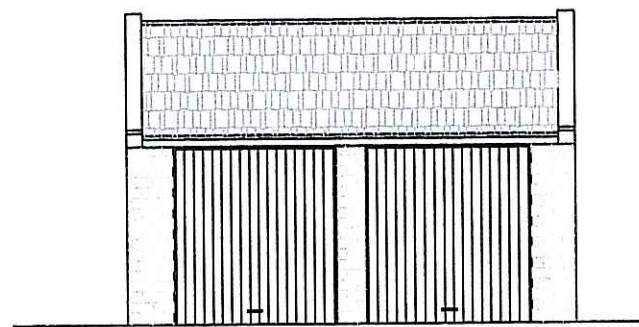


Front Elevation

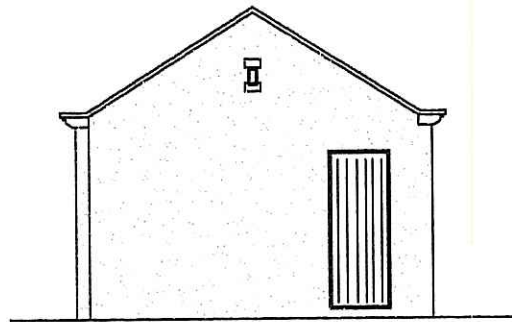

Side Elevation

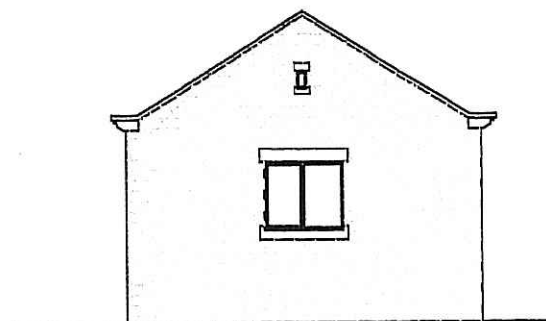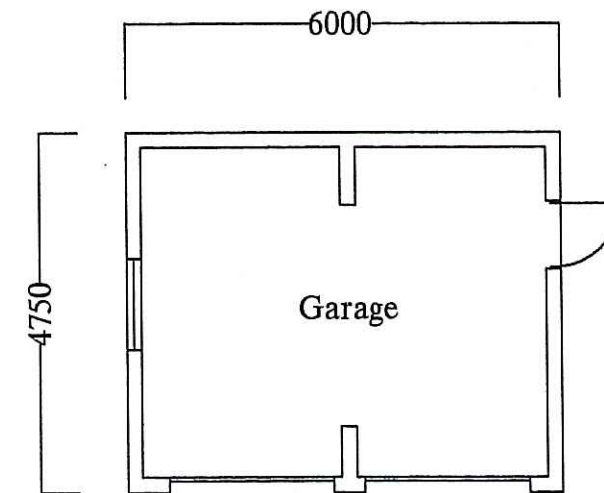

Side Elevation

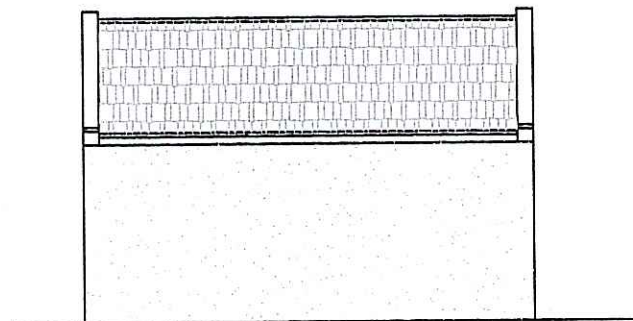

Rear Elevation

Proposed construction to be coursed natural stonework frontage to match the existing outbuildings with rendered side & rear walls. Reclaimed non-interlocking pantiles which are on site. All joinery to be in timber. Stone Copings & corbels to match existing.

REV A 16:06:11 Spec revised

Mrs D. Taylor Lavender Cottage Broxa North Yorkshire YO13 0BP	Garage Elevations & Plan Scale 1:100 Date: 11:06:11 Drawing no: ONE <small>Do Not Scale From Drawing</small>
---	--