




NYMMPA
21 JUL 2011

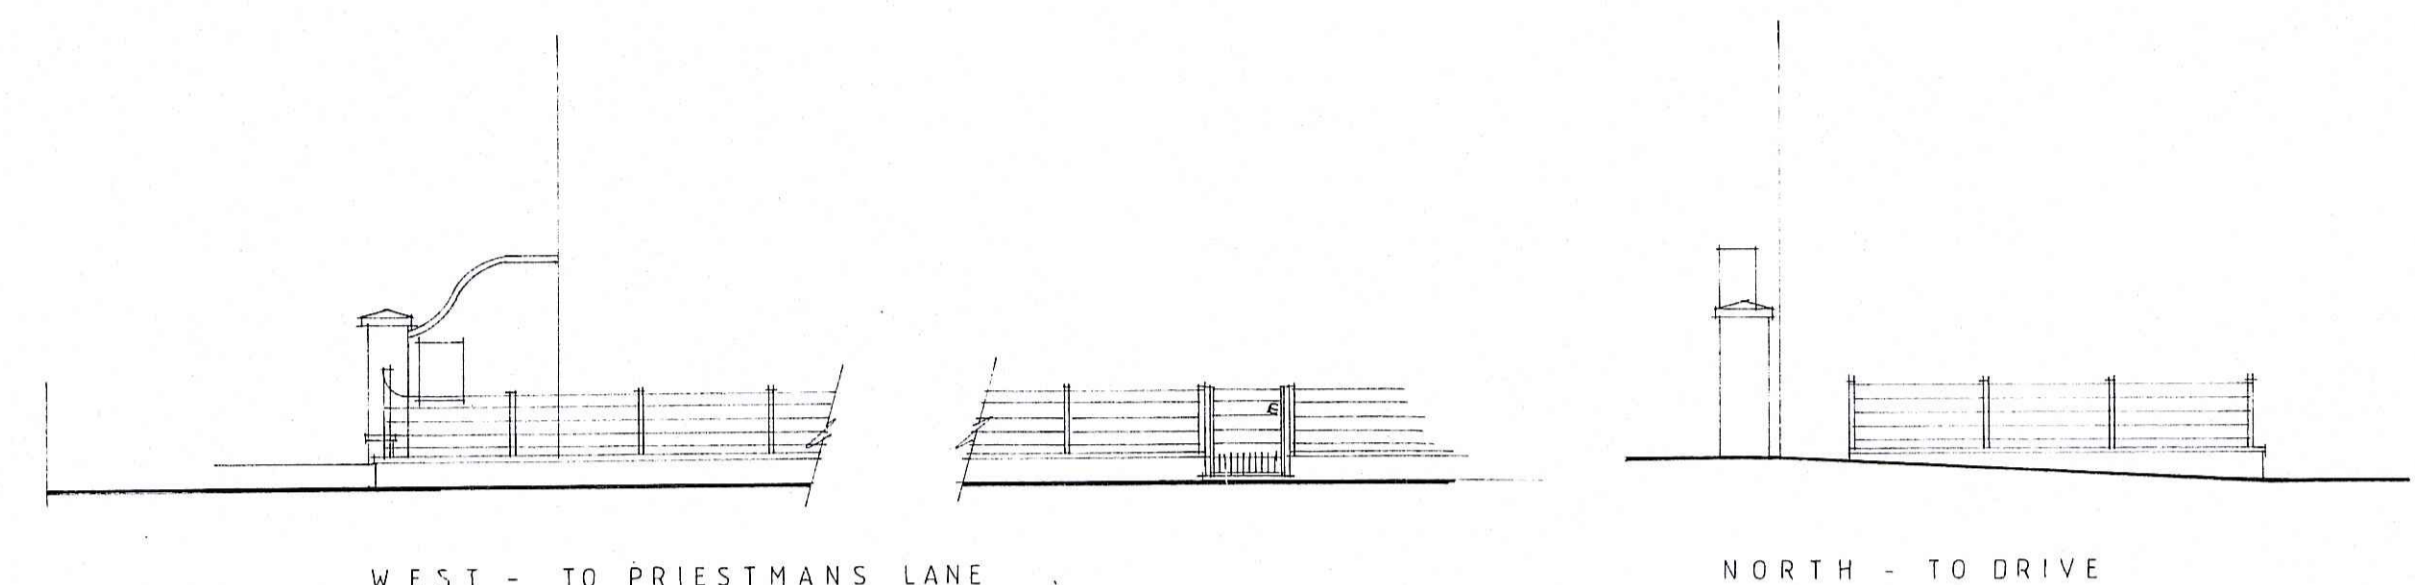


WEST - TO PRIESTMANS LANE
EXISTING ELEVATIONS 1:100

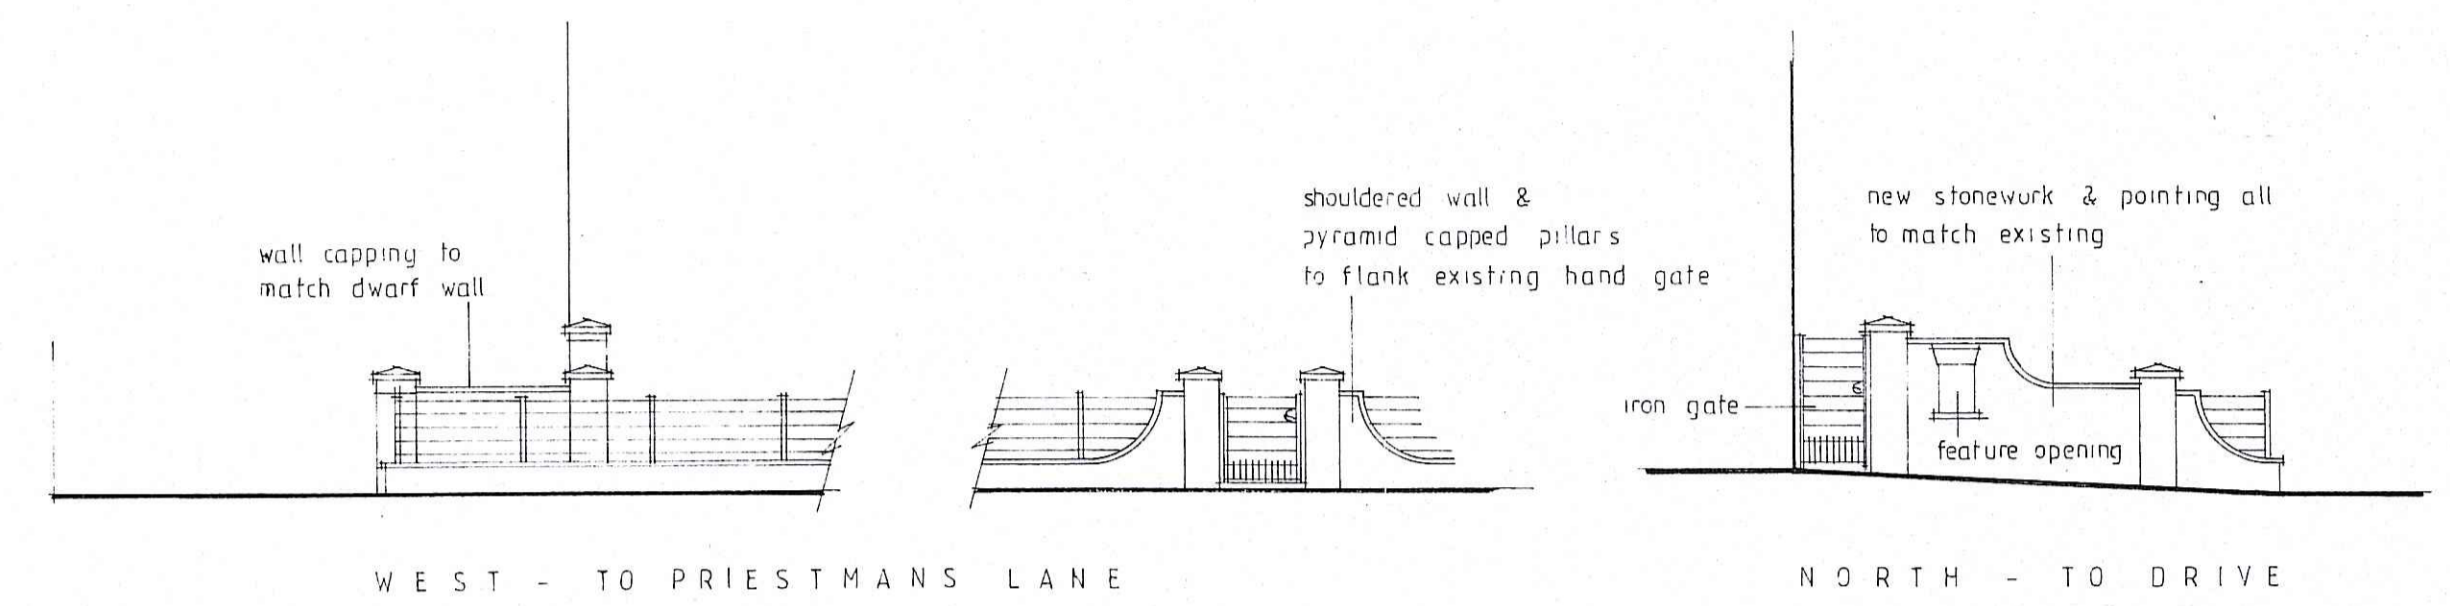

WEST - TO PRIESTMANS LANE
PROPOSED ELEVATIONS 1:100

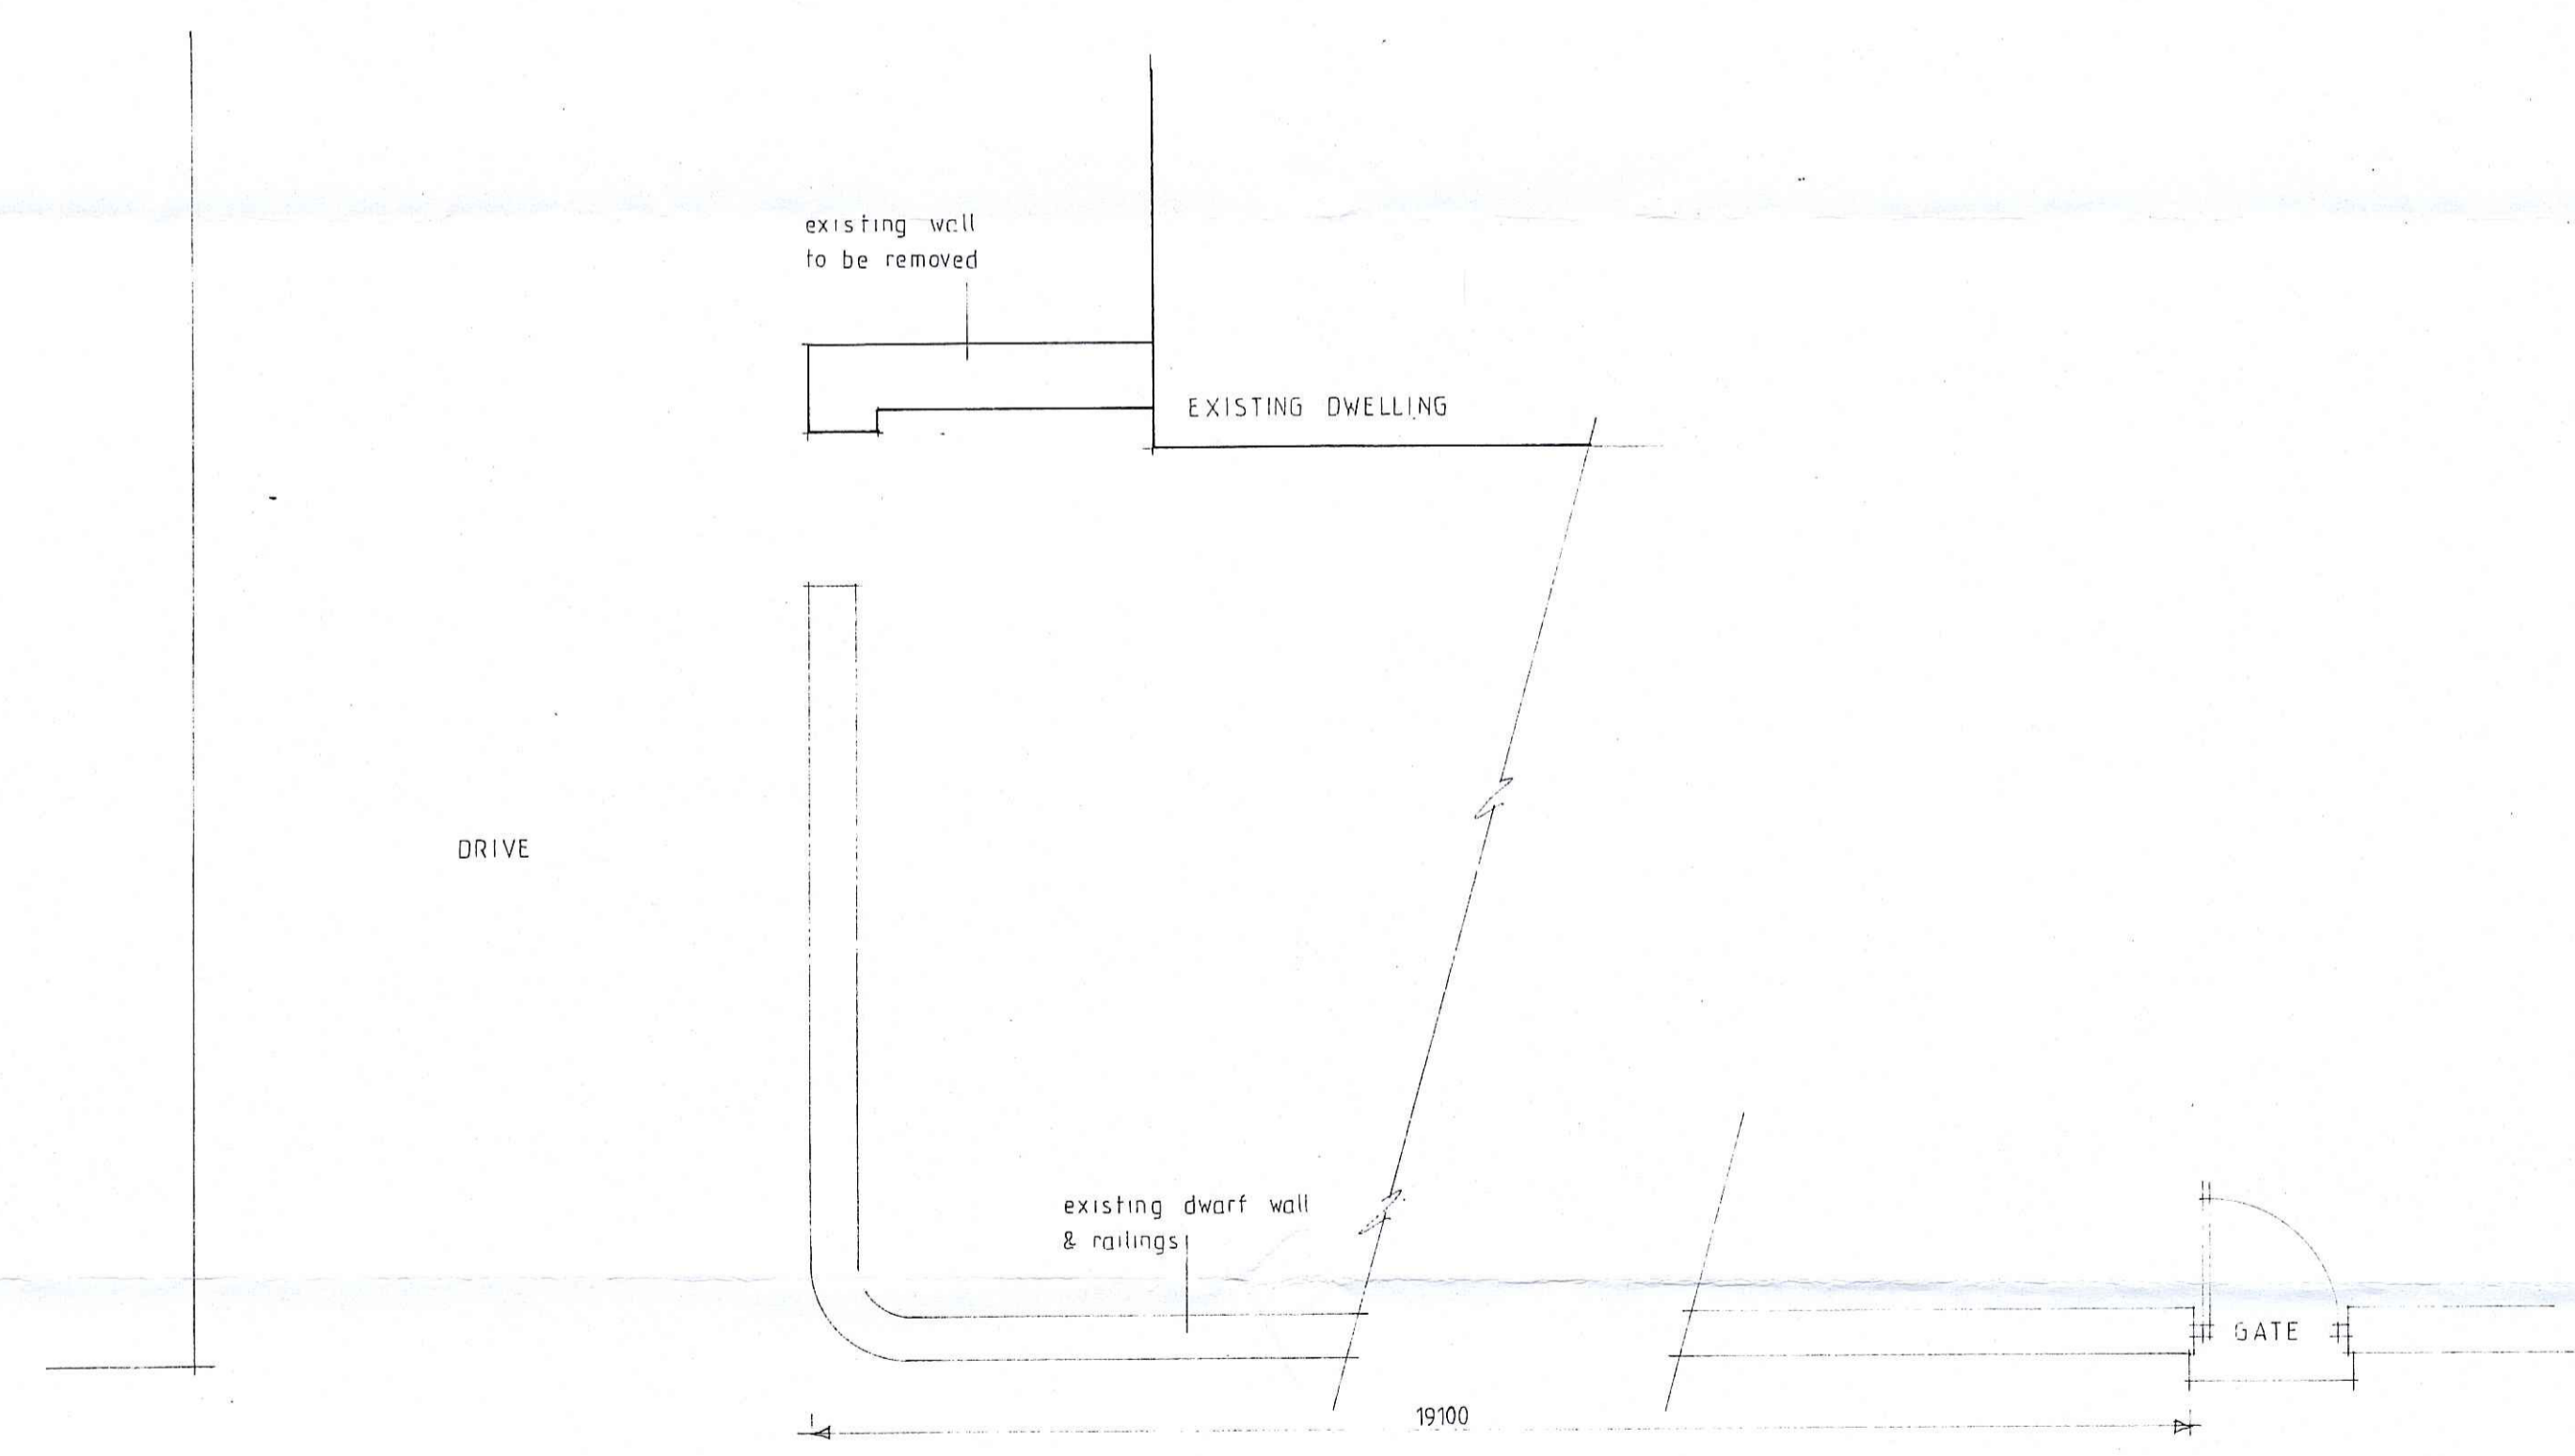

EXISTING PLAN 1:50

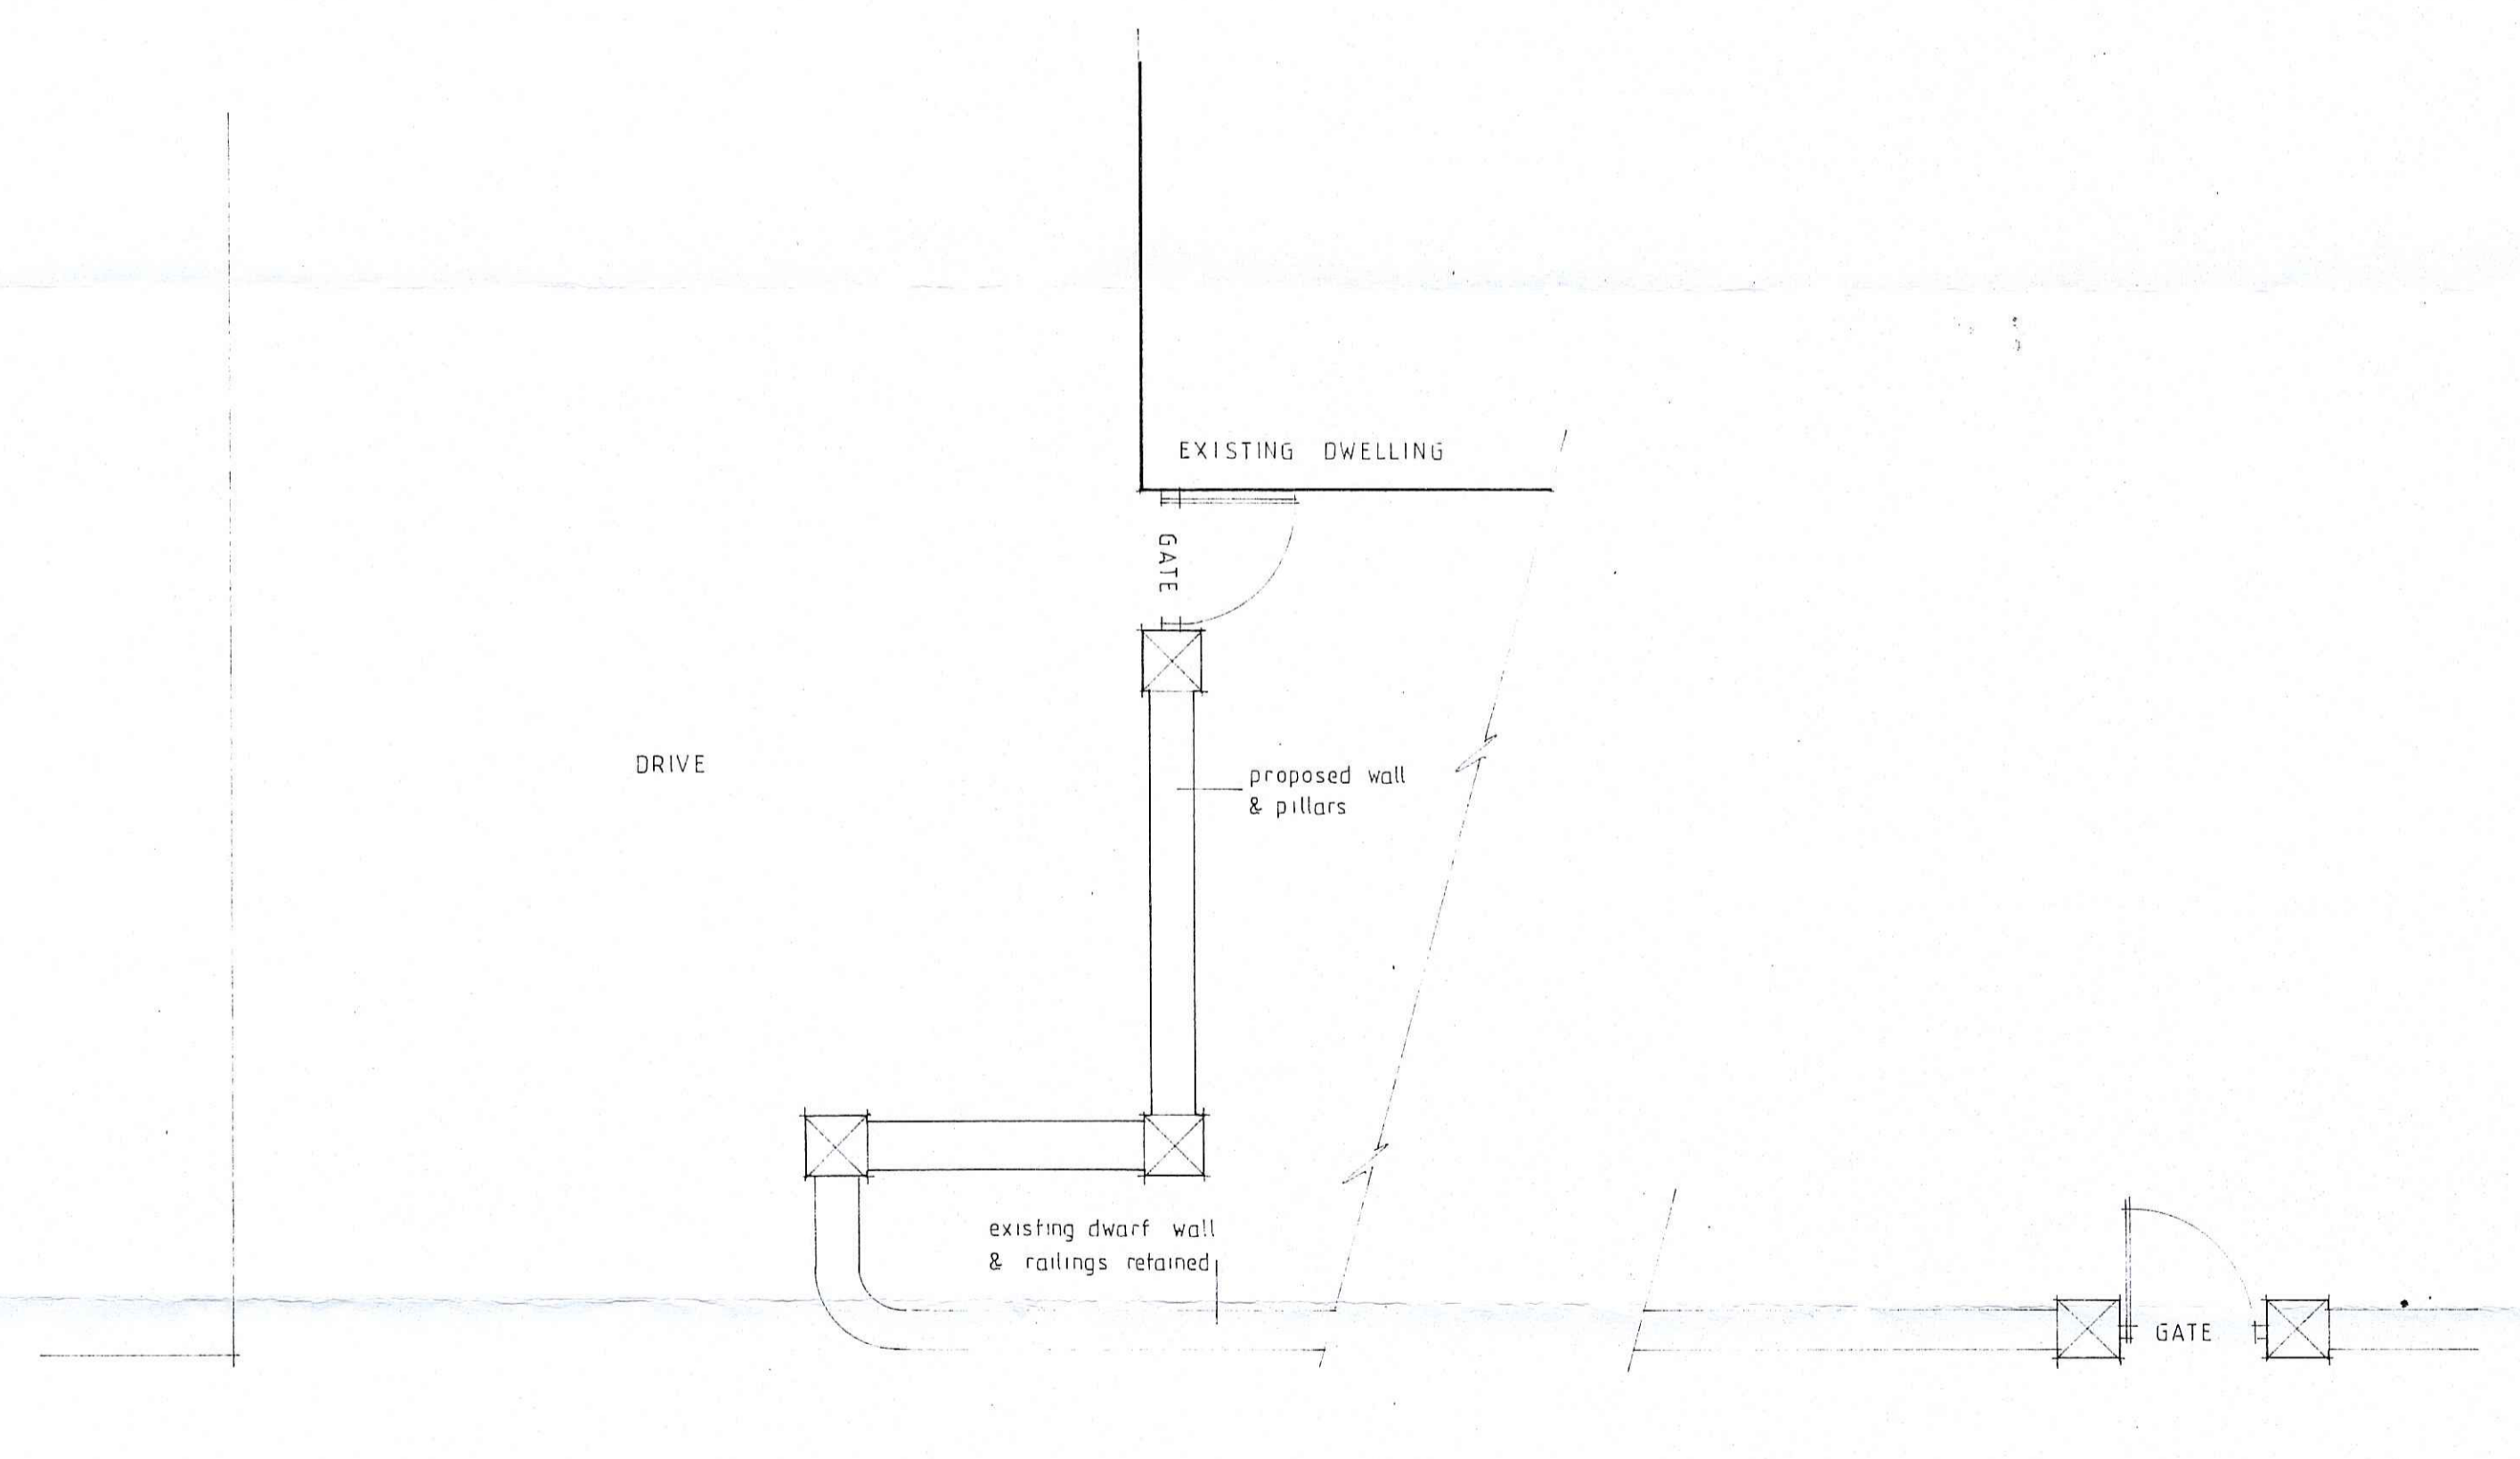

PROPOSED PLAN 1:50


PETER RAYMENT DESIGN LTD ARCHITECTURAL DESIGNER

STRAY HEAD AISLABY PICKERING NORTH YORKSHIRE YO18 8PE


SCALE 1:50 1:100 DRAWING 210 611 1 AMENDMENT

PROPOSED ALTERATIONS TO GARDEN WALLING
BECK HALL, PRIESTMANS LANE
THORNTON LE DALE

CLIENT MR & MRS WEBB

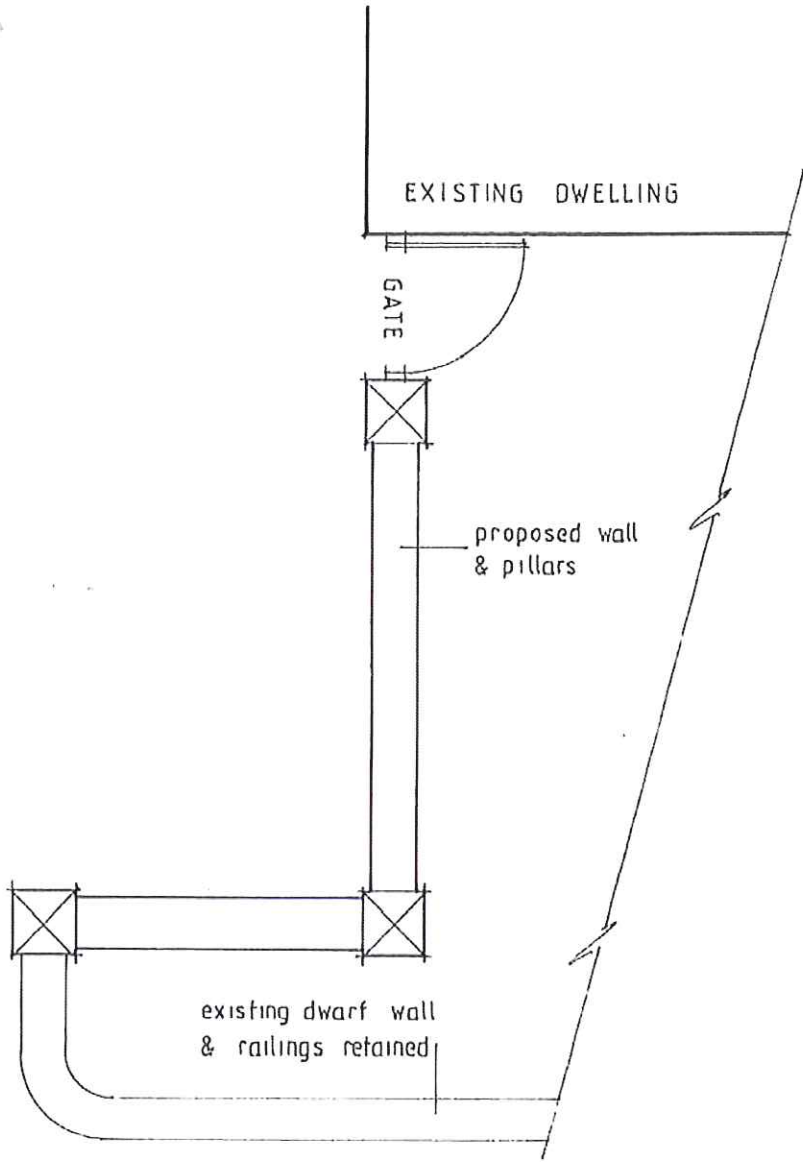

NYMNP/PA
18 JUL 2011

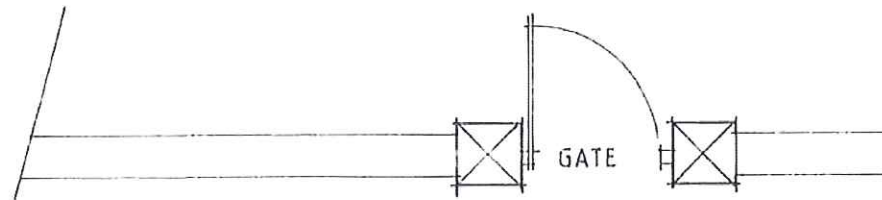


NYM / 2011 / 0 4 7 0 / L B

1 : 50


NYM/NDA
18 JUL 2011

wall capping to
match dwarf wall

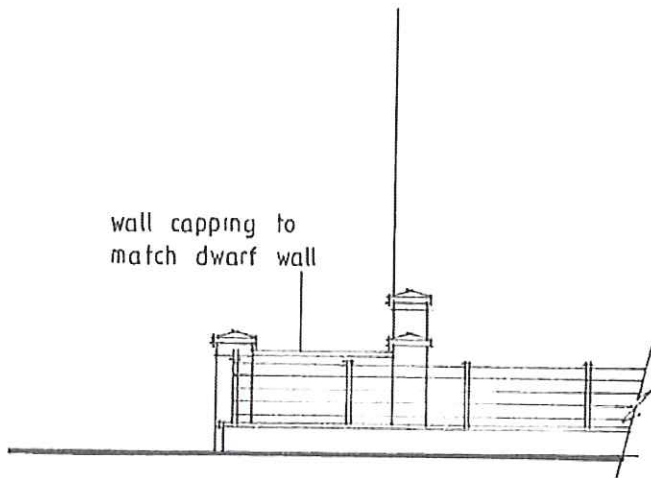


WEST - TO PRIESTMANS LANE

shouldered wall &
pyramid capped pillars
to flank existing hand gate

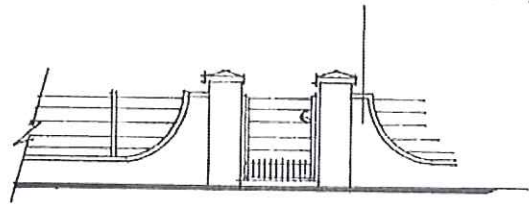

iron gate

new stonework & pointing all
to match existing

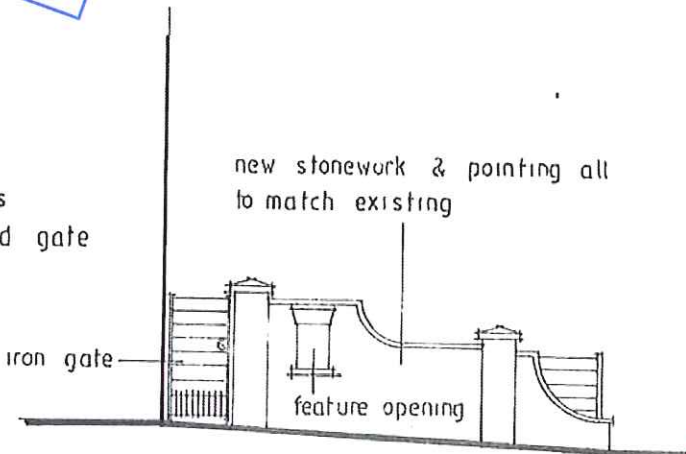

feature opening

NORTH - TO DRIVE

PROPOSED ELEVATIONS 1:100

NYM / 2011 / 0470 / LB