
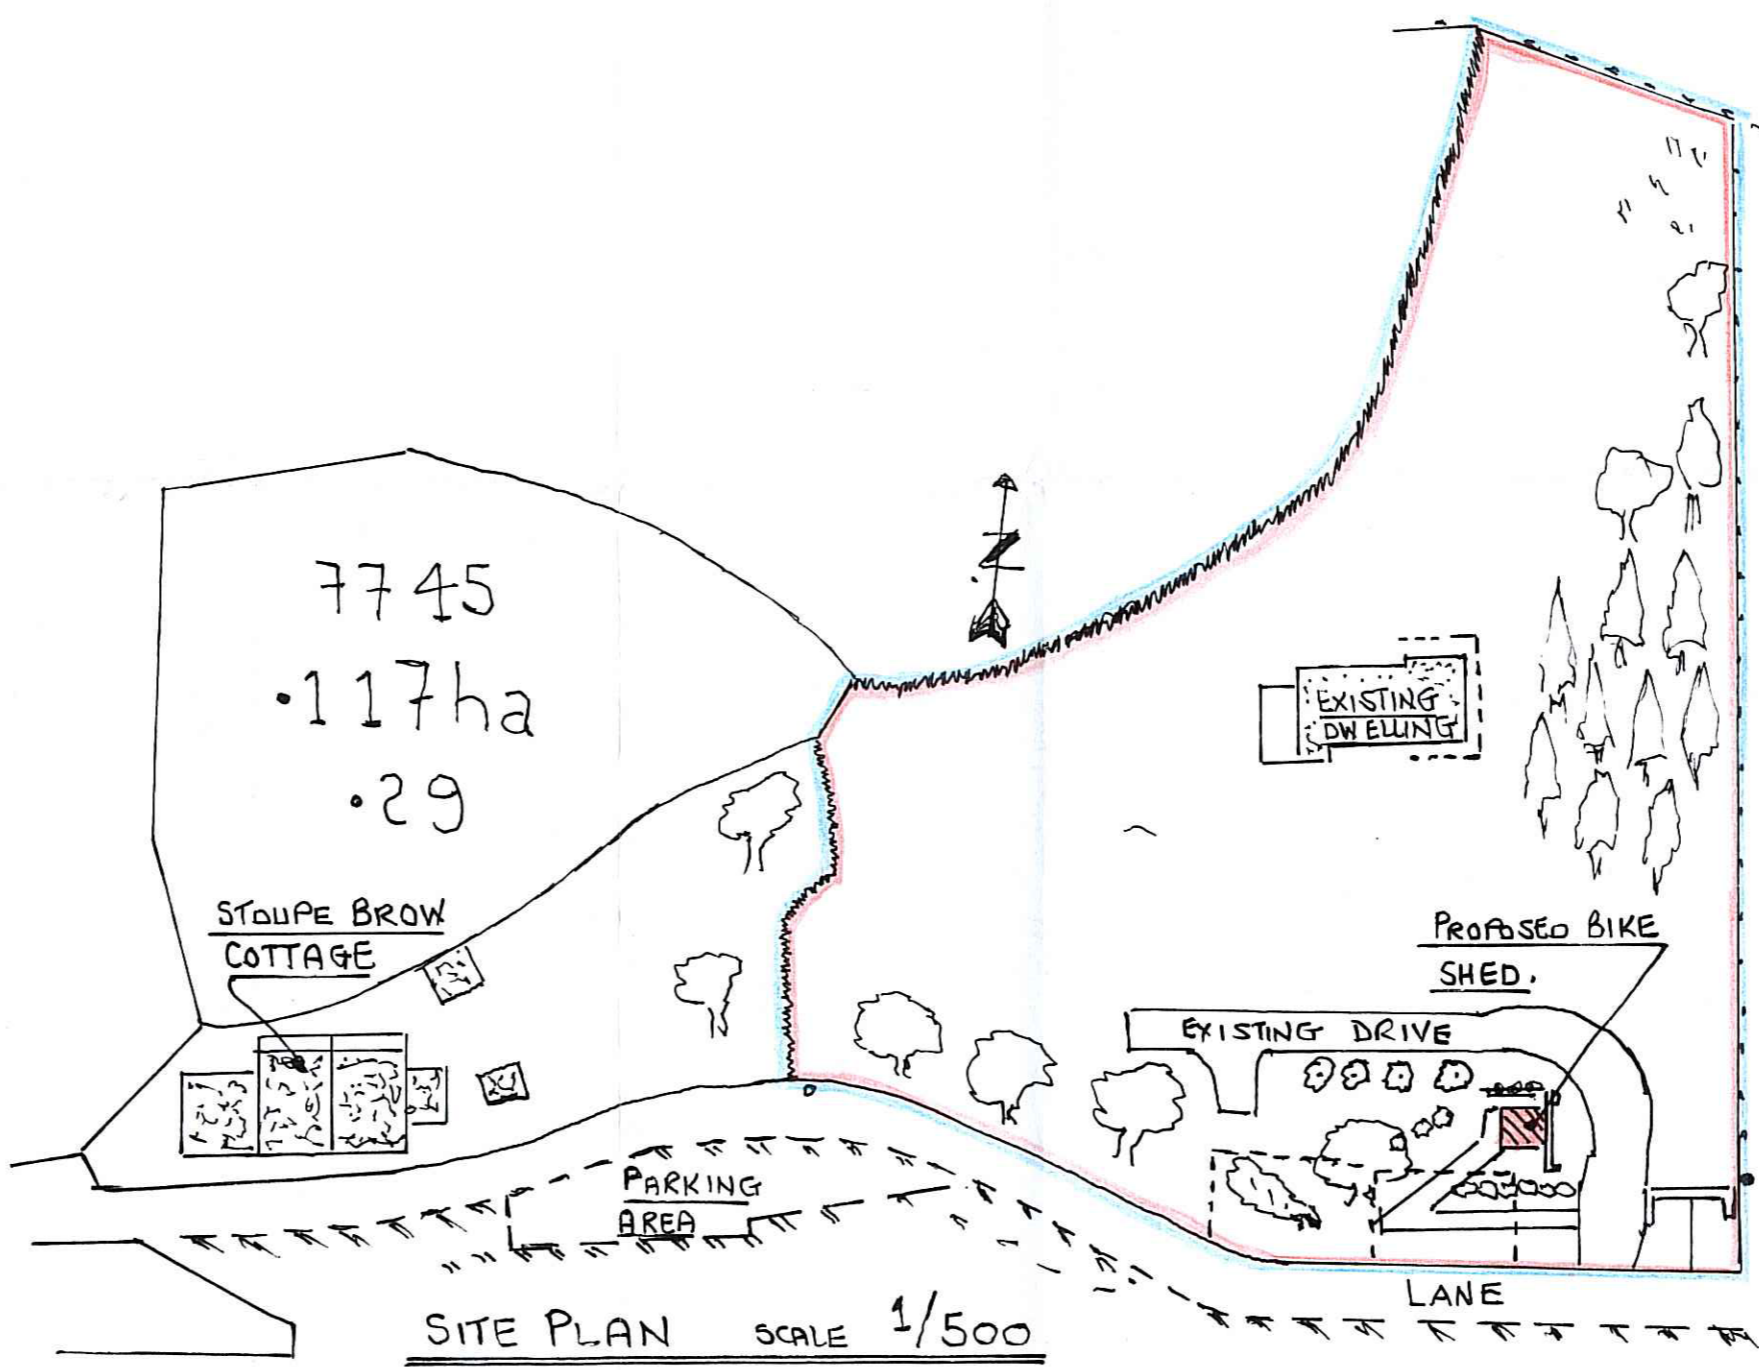


PLAN & ELEVATIONS SCALE 1/100

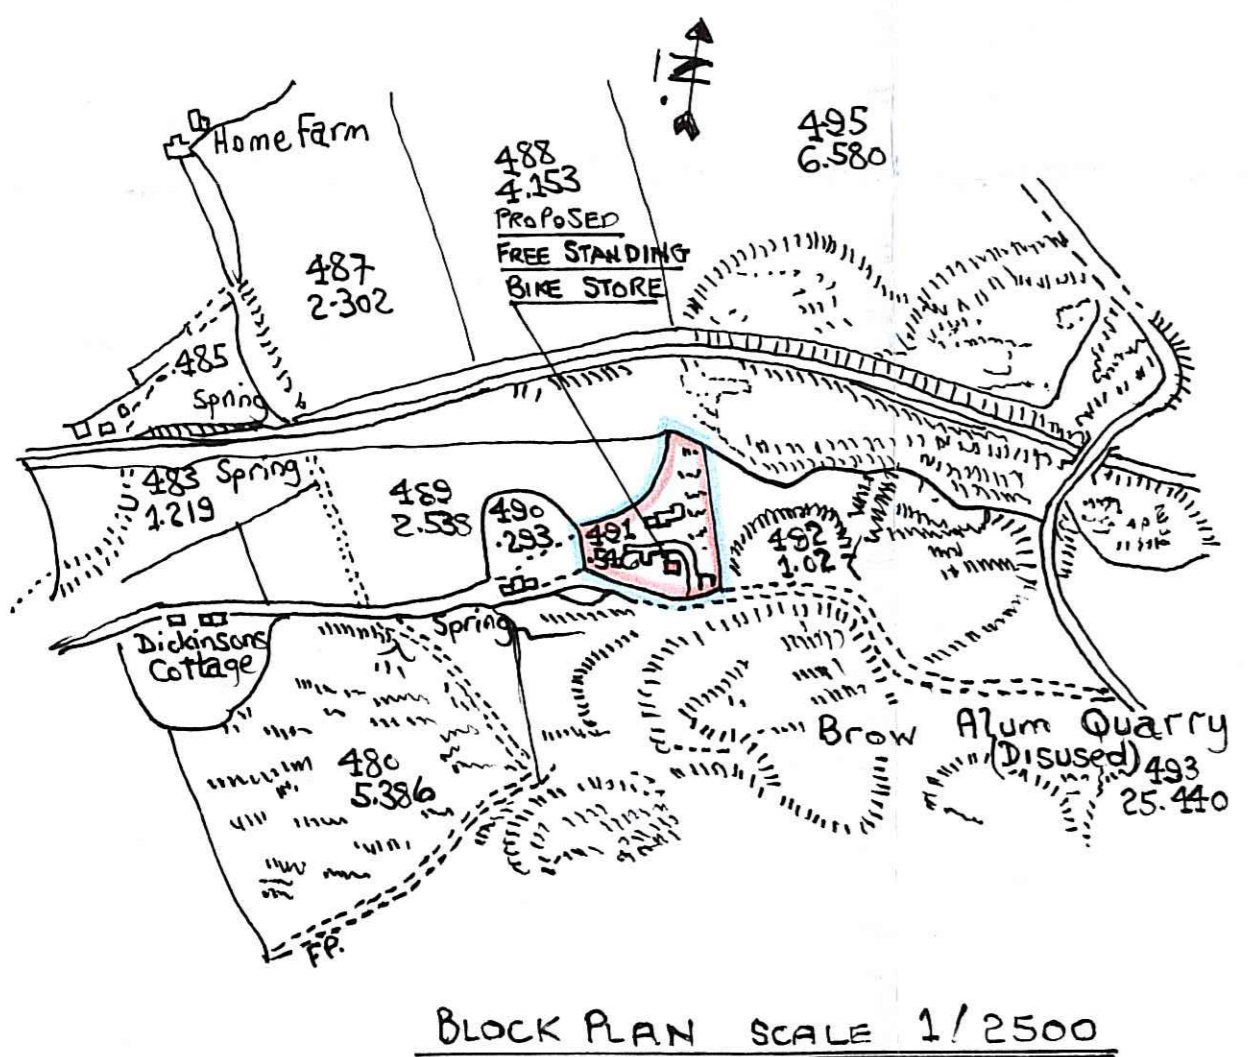

NYMNPA
28 JUL 2011

PROPOSED BIKE SHED AT
"WHINMOOR" - BROWSIDE
STOUBE BROW - RAVENSCAR
NR. SCARBOROUGH
FOR DT & SJ. ELLIOTT.