


NYMNPA  
12 SEP 2011

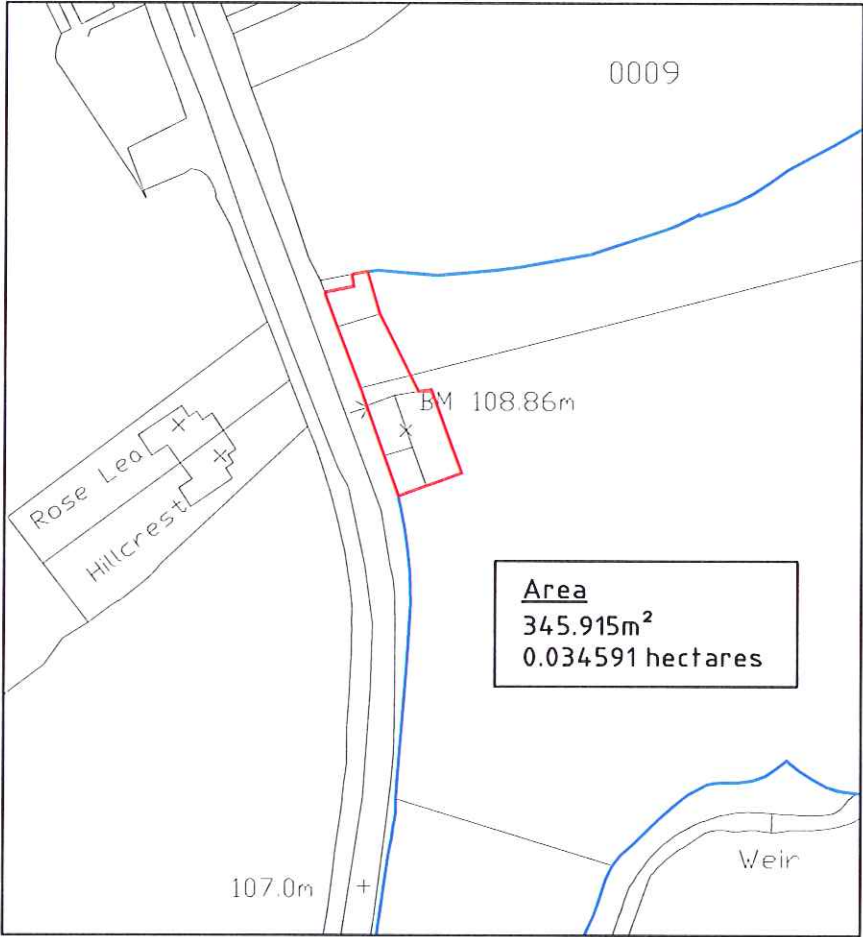

**b h d partnership**  
 Airy Hill Manor, Whitby, North Yorkshire, UK. YO21 1QB.  
 Tel: 01947-604871 Fax: 01947-600010  
 general@bhdpartnership.com www.bhdpartnership.com

CLIENT:  
**Mr Wooding**

PROJECT:  
**Refurbishment of Old Smithy,  
Dunsley, Whitby**

DRAWING TITLE:  
**Site Location Plan**

A4	DRN: G. Reed	DATE: 20 Sep 07
SCALE: 1:1250@A4		ISSUE: Provisional

B	26.11.07	NID	AMENDED RED LINE		
REV	DATE	BY	AMENDMENT	CHKD	APVD

DRAWING NR: <b>D8376-03</b>	REV: <b>B</b>
--------------------------------	------------------