


**Site Location Plan**

1 : 2 5 0 0

Remove one tree (Leylandii) & trim back others to obtain sight lines for exit. As highway officer requirements. Also reduce height of gate post as required.

NYMNP  
20 APR 2011

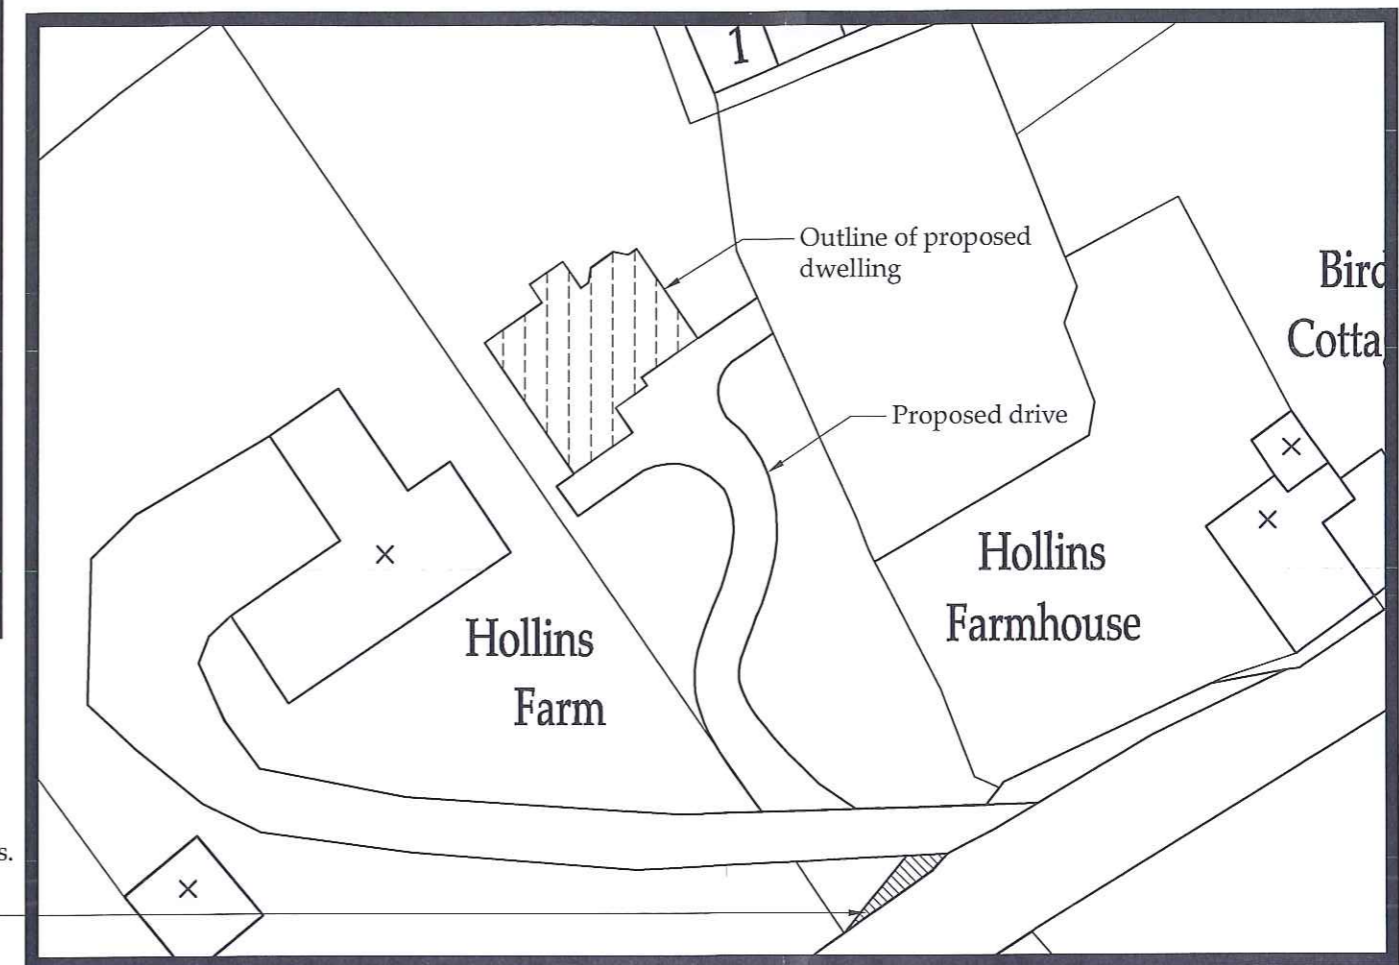

**Proposed Block Plan**

1 : 5 0 0

**b h d partnership**

Airy Hill Manor, Whitby, North Yorkshire, UK, YO21 1QB.  
Tel: 01947-604871 Fax: 01947-600010  
general@bhdpartnership.com www.bhdpartnership.com

DO NOT SCALE from this drawing. Only figured dimensions are to be taken from this drawing.  
The Contractor must verify all dimensions on site before commencing any work or shop drawings.  
The Contractor must report any discrepancies before commencing work. If this drawing exceeds the quantities taken in any way, the Technician is to be informed before work is initiated.  
Work within The Construction (Design and Management) Regulations 1994 is not to start until a Health & Safety Plan has been produced. This drawing is Copyright and must not be reproduced without consent of BHD Partnership Ltd

REV	DATE	BY	AMENDMENT	CHKD	APVD
D	20/04/11	DC	Sight entrance amended	NID	
C	24/01/10	MDT	Viewport Size	NID	
B	20/01/11	MDT	Building footprint/ Extent of site location plan	NID	
A	22/12/10	MDT	Issued for approval	NID	

CLIENT: <b>Mr. Paul Garrett</b>			
PROJECT: <b>New Dwelling to Land adjacent Hollins farm</b>			
A3	DRN: M.D.Todd	DATE: 22/12/10	SCALE: 1:2500, 1:500
ISSUE: Preliminary			

DRAWING TITLE: <b>Site Location and Block Plan</b>	
DRAWING NR: <b>D9968-01</b>	REV: <b>D</b>