


NOTES

DO NOT SCALE FROM THIS DRAWING

Amendments:		
Rev	Description:	Date:

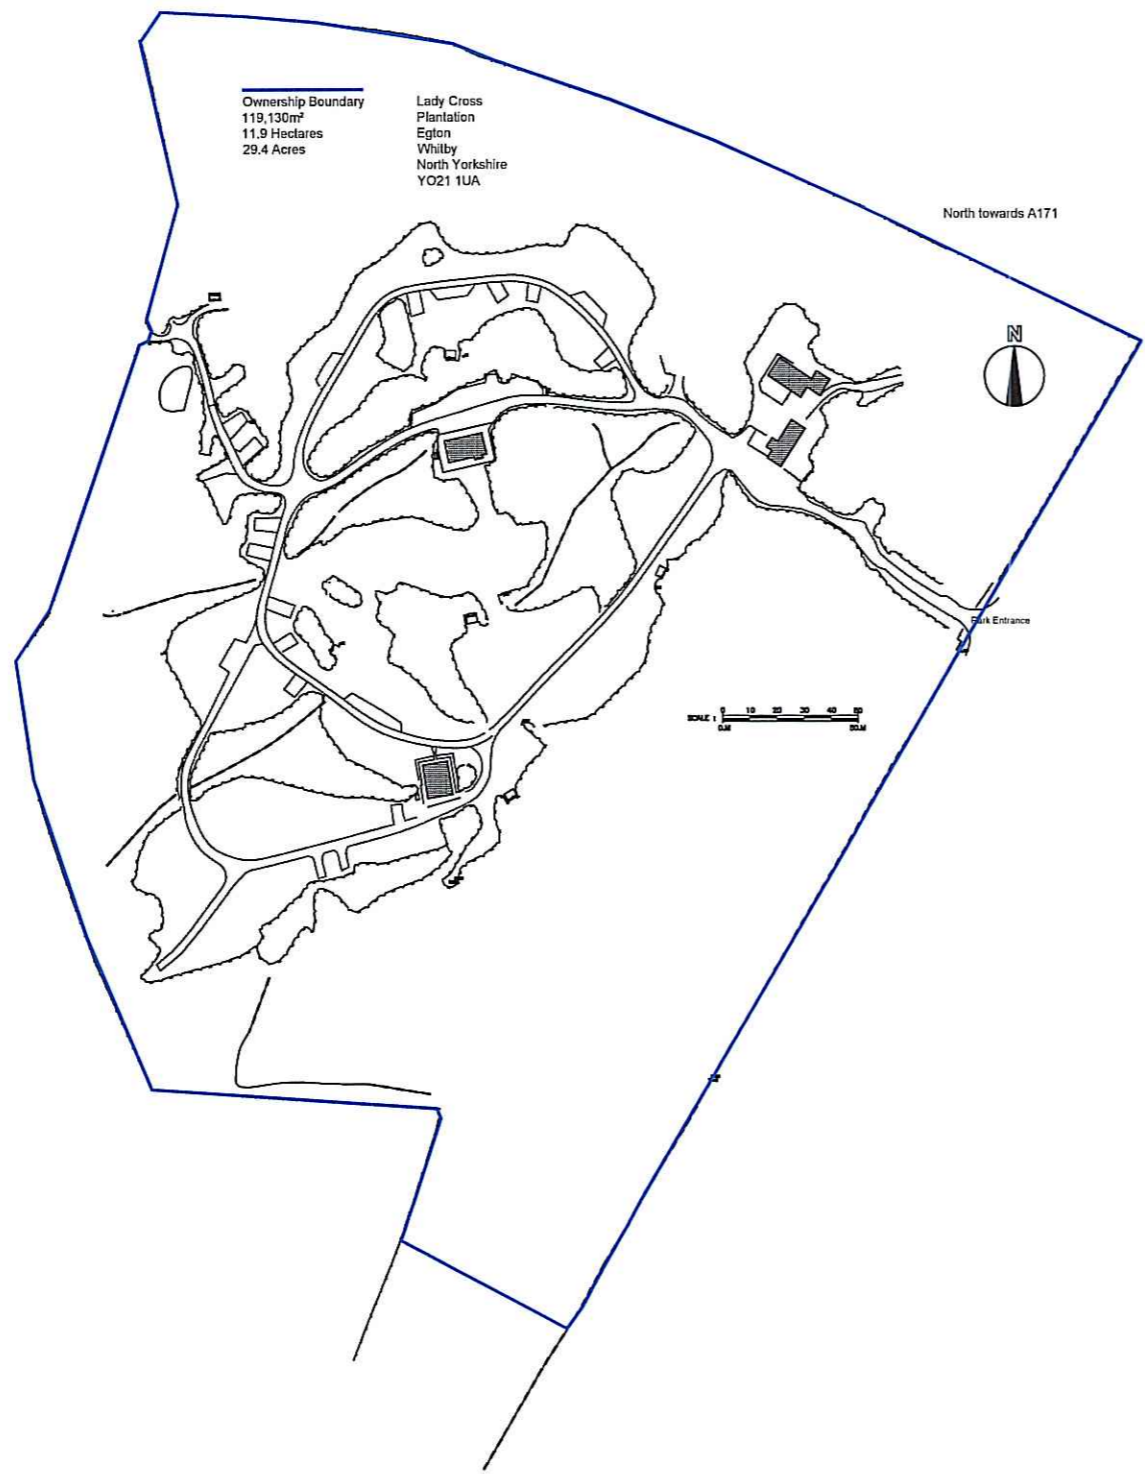

NYMNP4
 23 FEB 2011

Client: Ladycross Plantation Egton Whitby YO21 1UA		
Project: Park Re-development		
Title: Site Location Plan		
Drawing No.: NUARC0924_100(PL)	Scale: 1:2500 @ A3	
Drawn By: NMR	Issue: PLANNING	Date: February 2011
Architecture . Interior Design . Project Management . Branding Studio North: The Lowgate Centre, 76-78 Lowgate, Hull, HU1 1PH t 01482 824 292 e info@nuarchitects.com w www.nuarchitects.com		

