

Copyright Studio Stead

NOTES:
All dimensions to be checked on site, not scaled from this drawing.
Any discrepancies on this drawing with other contract documents to be reported immediately to the Contract Administrator for clarification.

Key:

Site - subject to application

NYMNP
27 MAY 2011

FOR PLANNING

rev	date	by	comment	chkd

STUDIO STEAD
74a Stakesby Rd
Whitby N. Yorkshire
YO211JE
tel: 07958033158
sarah@studiosteadarchitect.co.uk

Client


Job
Brudenell Cottage
Chapel Street
Robin Hoods Bay
Whitby
YO22 4SQ

Drawing Title
Site Location Plan and
Site Block Plan



Scale
1:1250 1:100 @ A3

Date	Drawn	Issued	Checked
May 2011	SS	SS	

Drg. No.	Rev.
014/ 01	

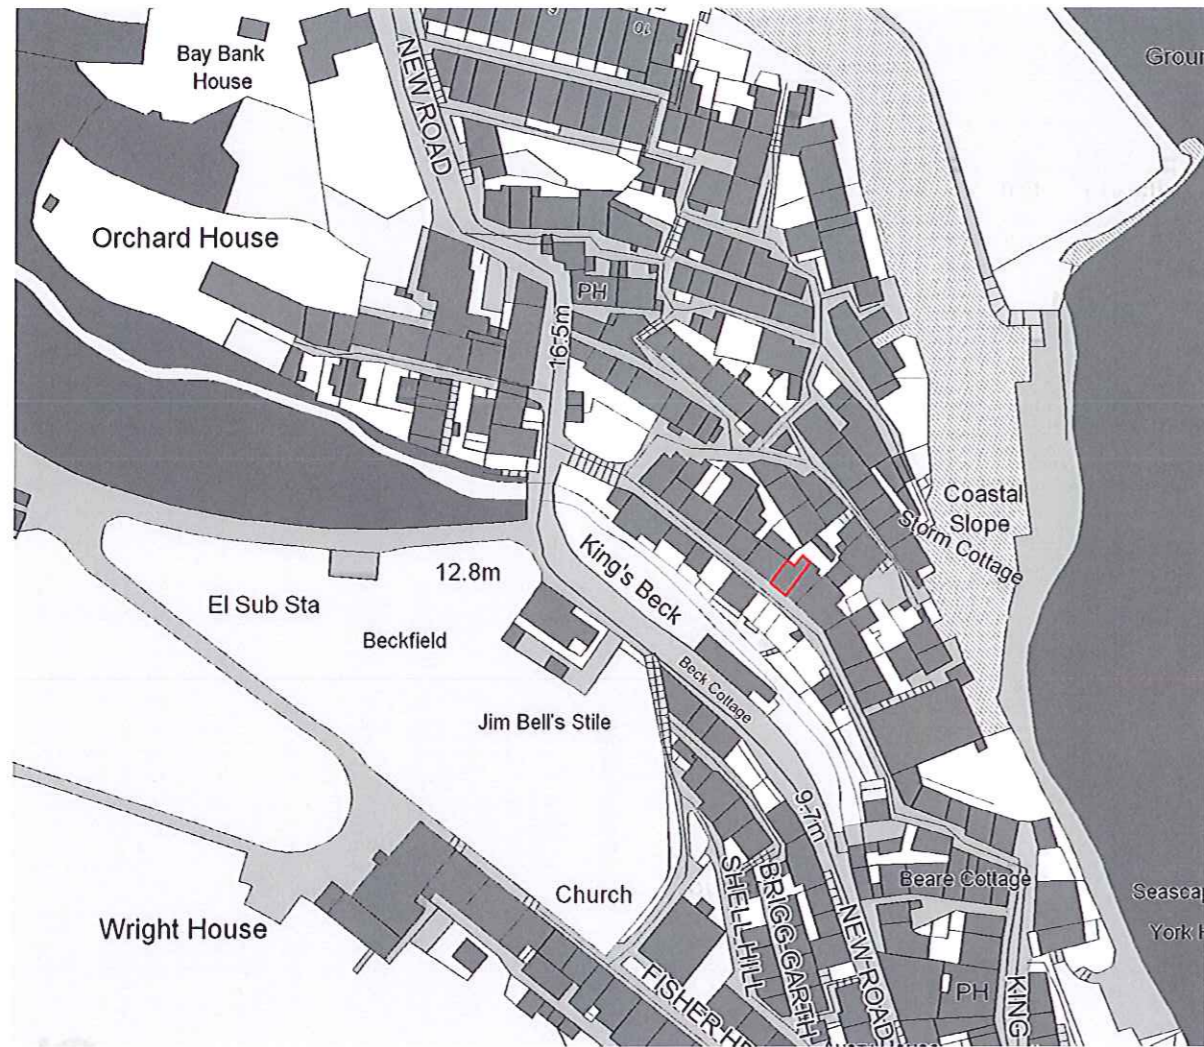

Site Location Plan
Scale 1:1250 at A3

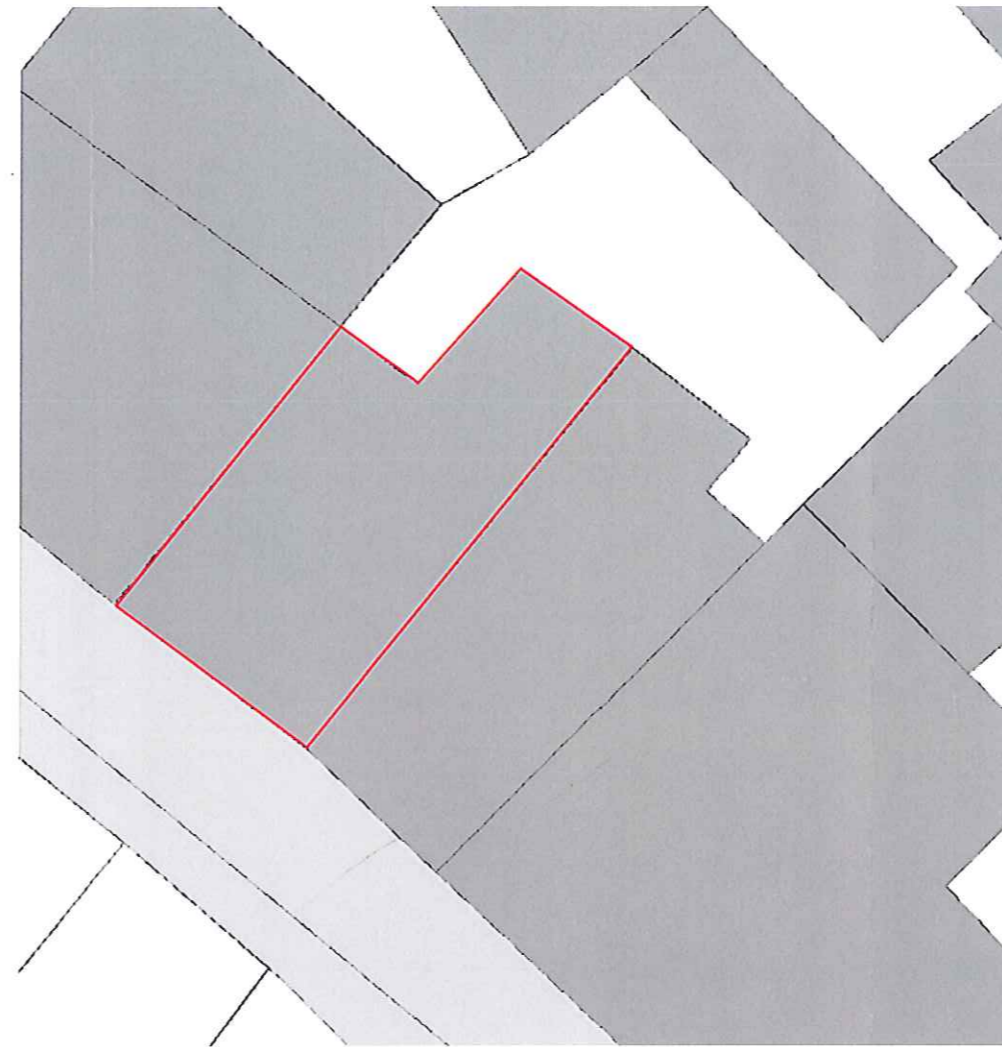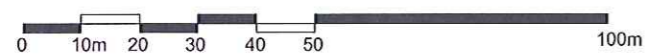

Site Block Plan
Scale 1:100 at A3

