


NYMNP/PA
18 JUL 2011

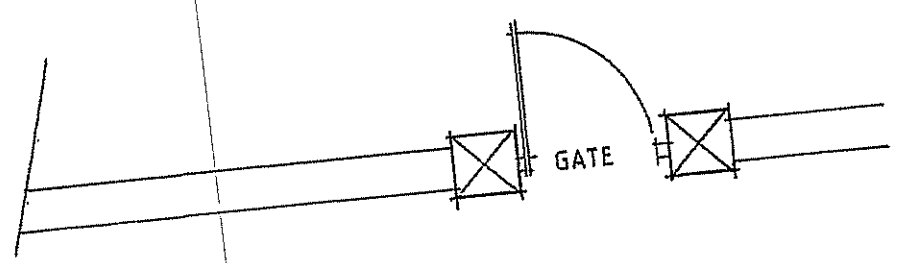


1:50


NYM / 2011 / 0469 / PL

NYMNER
1.8 JUL 2011

wall capping to
match dwarf wall

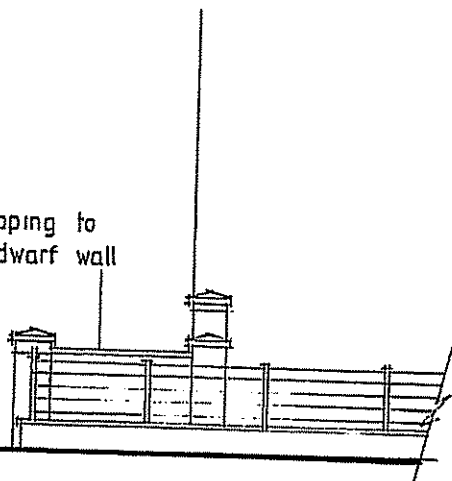


shouldered wall &
pyramid capped pillars
to flank existing hand gate

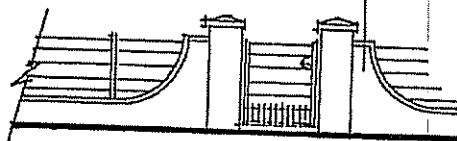

new stonework & pointing all
to match existing

iron gate

feature opening

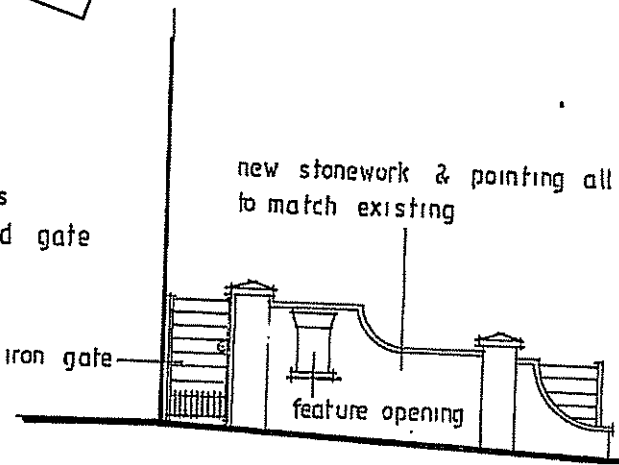


WEST - TO PRIESTMANS LANE

NORTH - TO DRIVE

PROPOSED ELEVATIONS 1:100

NYM / 2011 / 0469 / FL


NYM/PA
21 JUL 2011

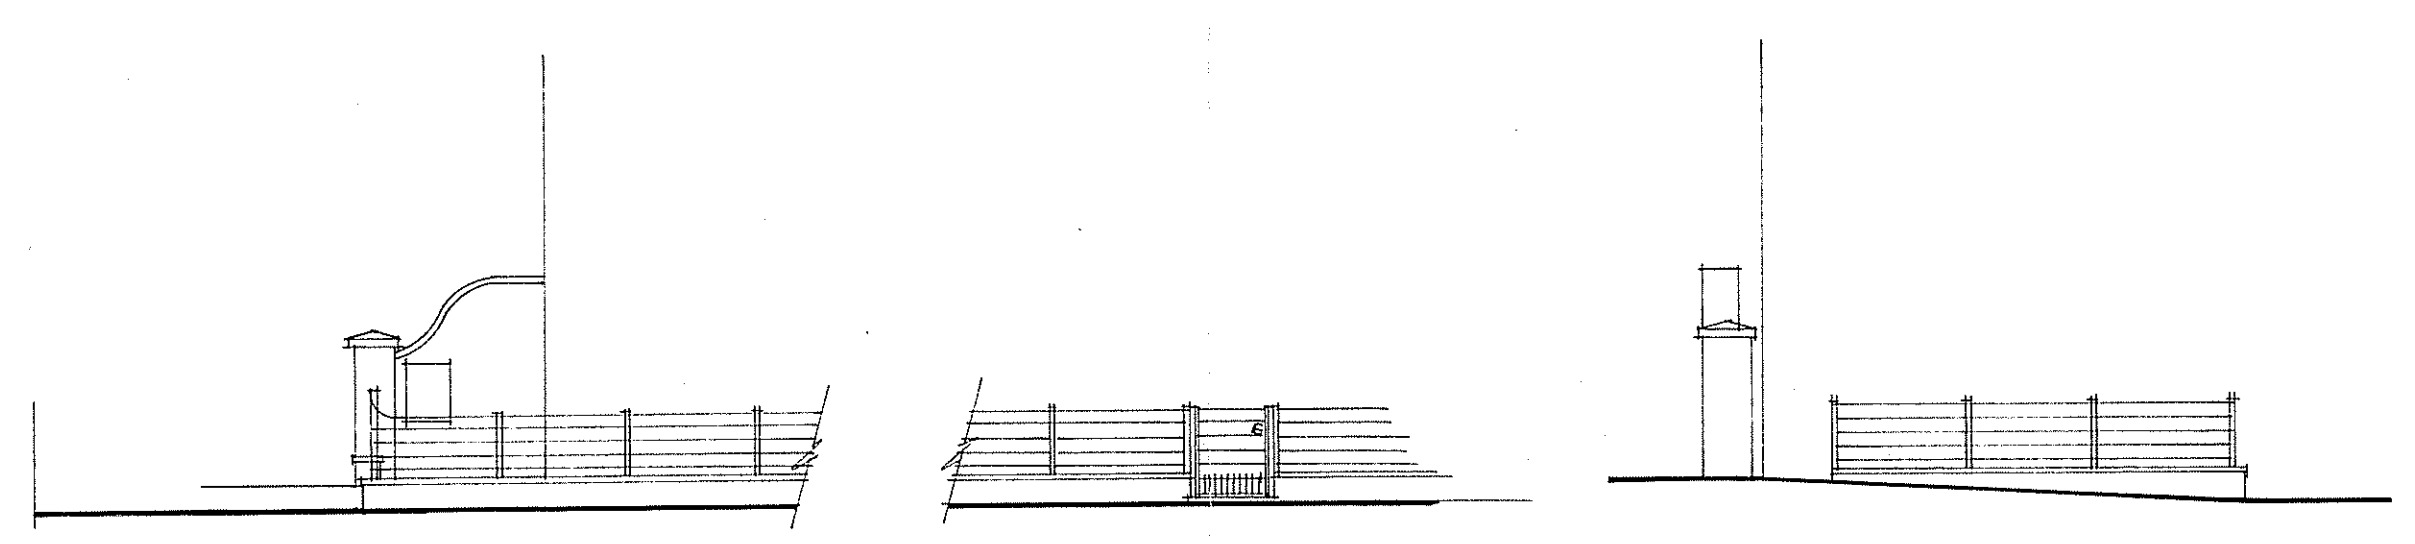

WEST - TO PRIESTMANS LANE

NORTH - TO DRIVE


EXISTING ELEVATIONS 1:100

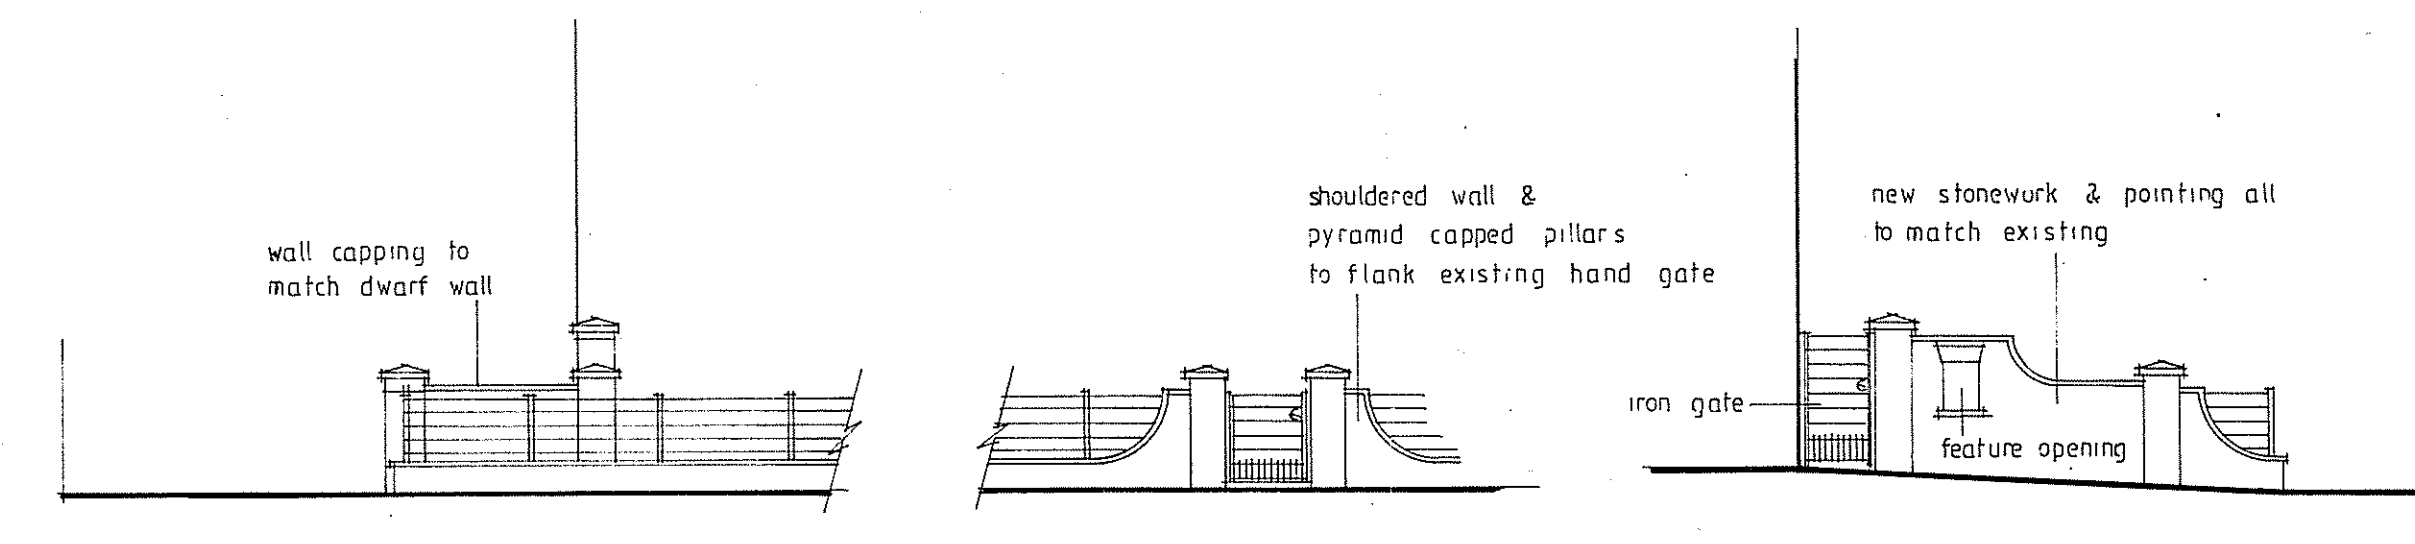


WEST - TO PRIESTMANS LANE

NORTH - TO DRIVE

PROPOSED ELEVATIONS 1:100

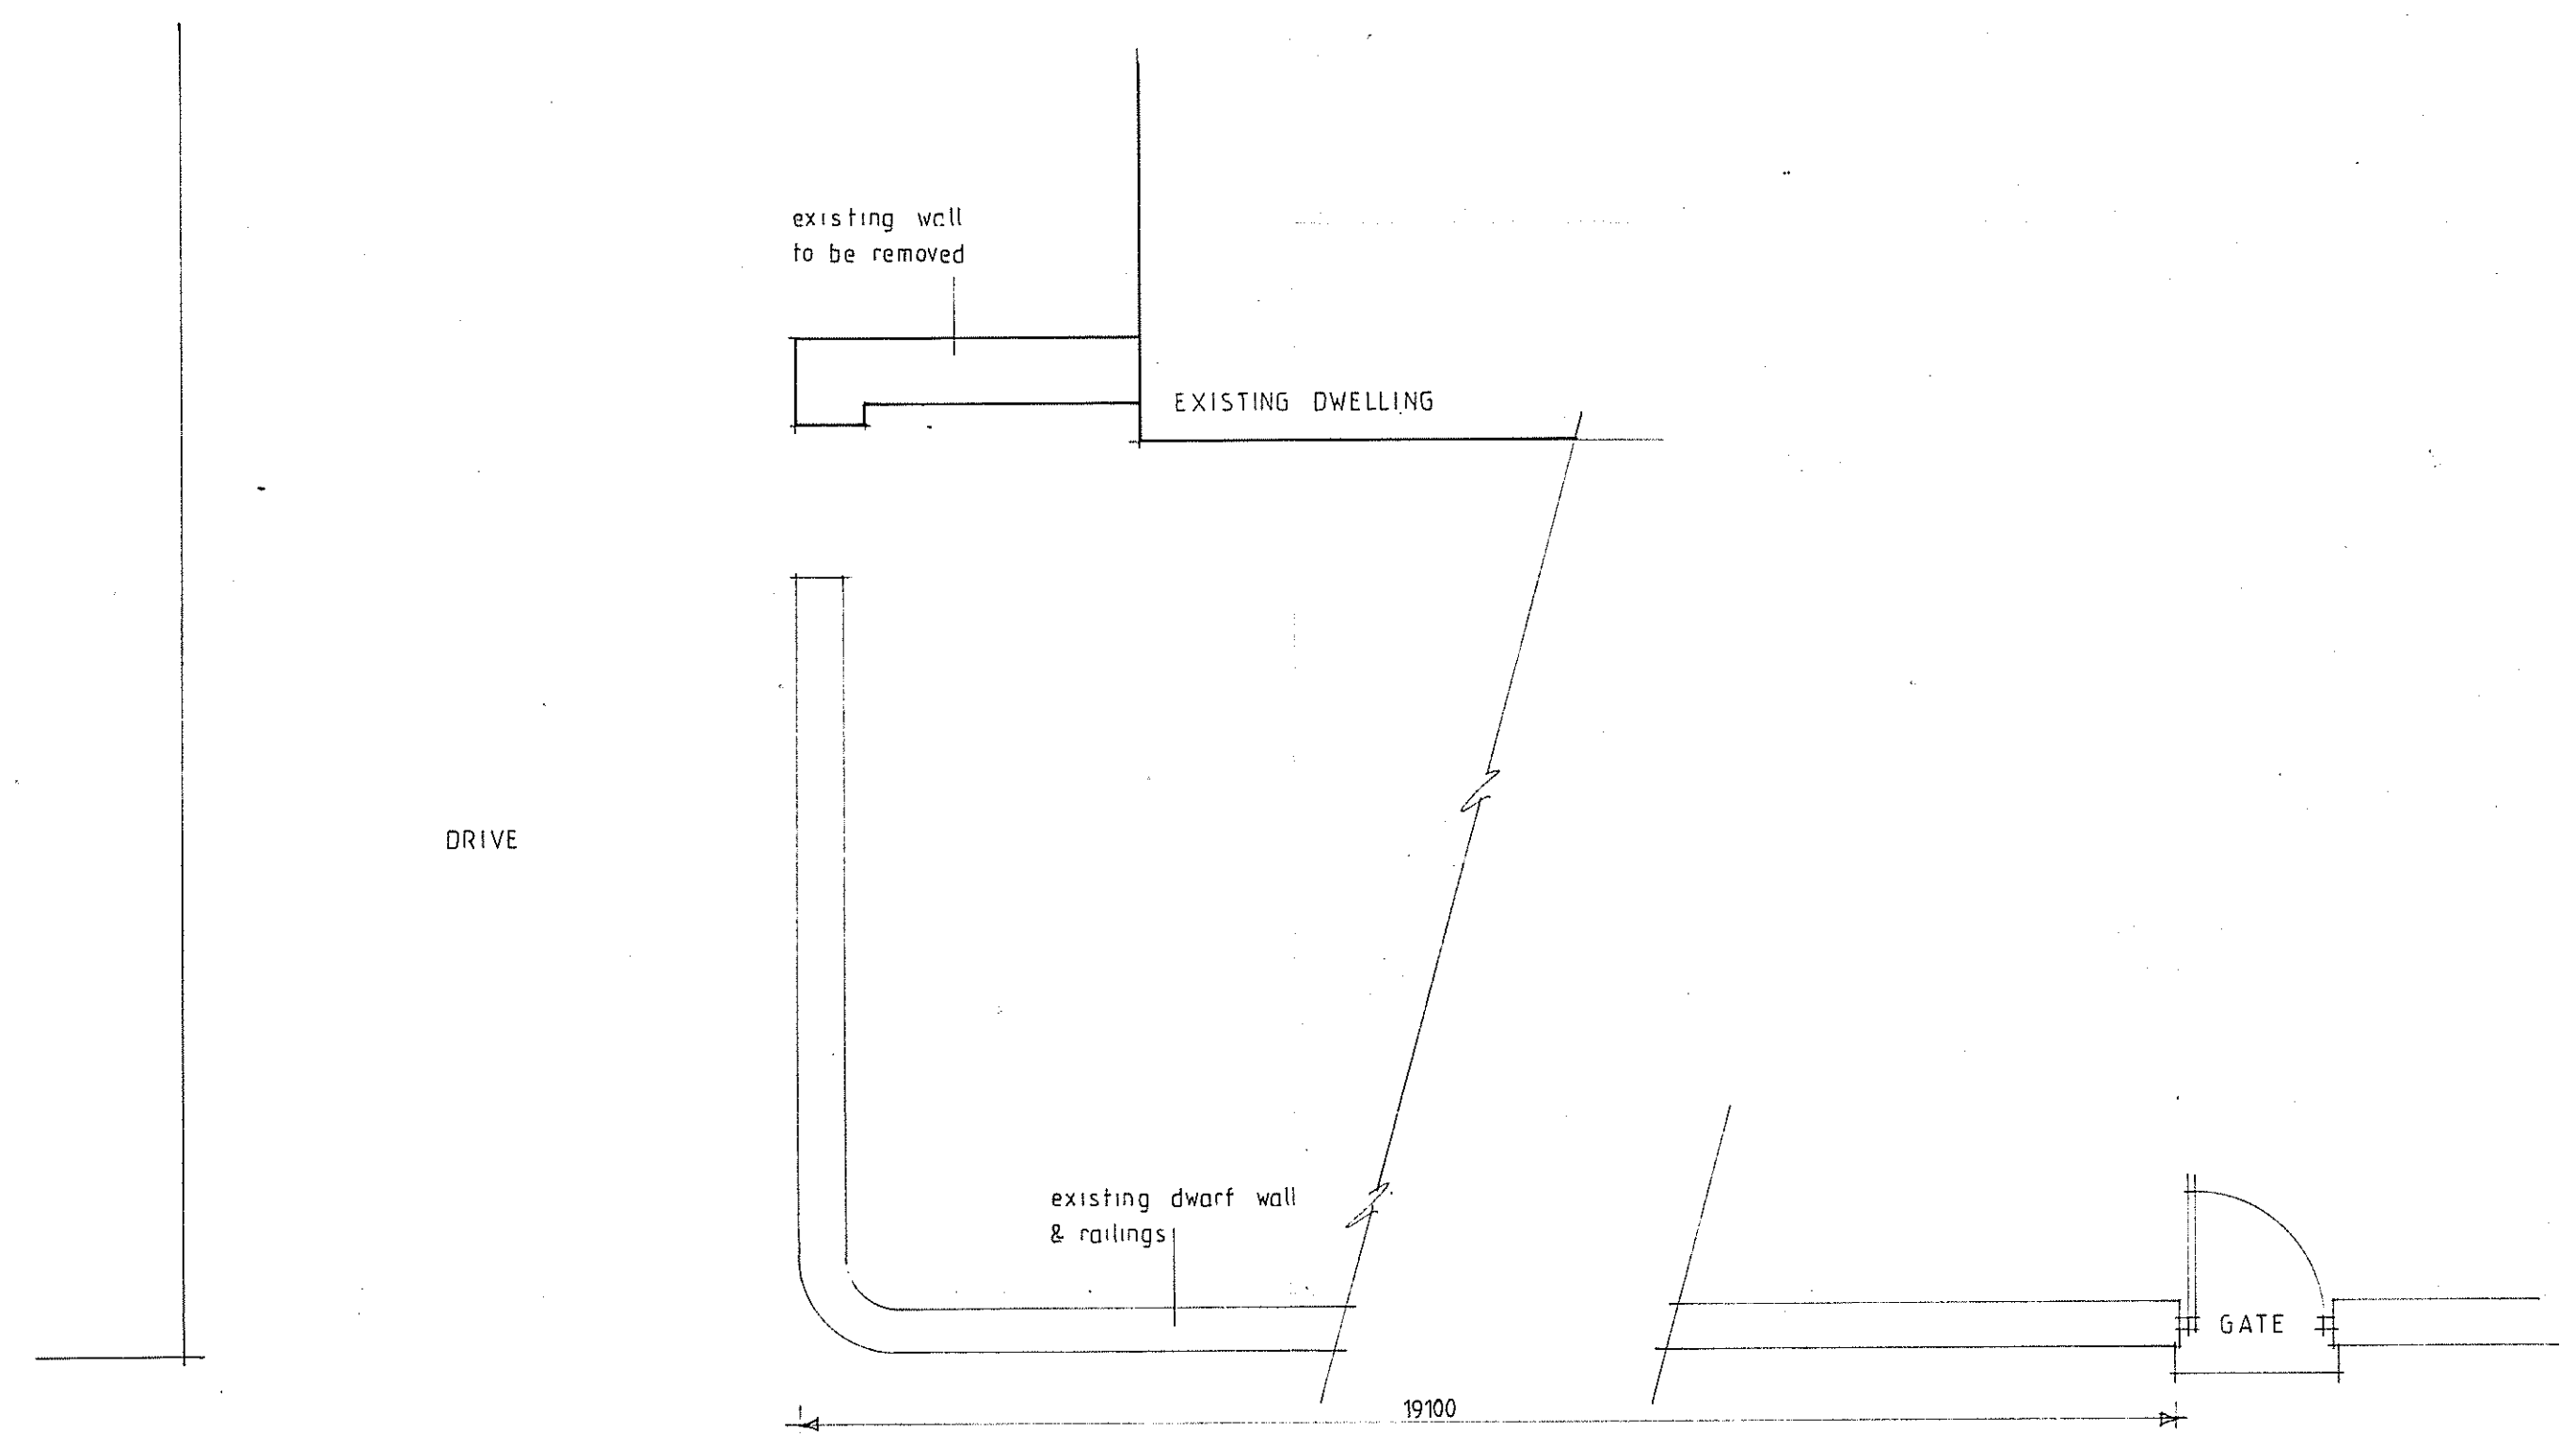

EXISTING PLAN 1:50

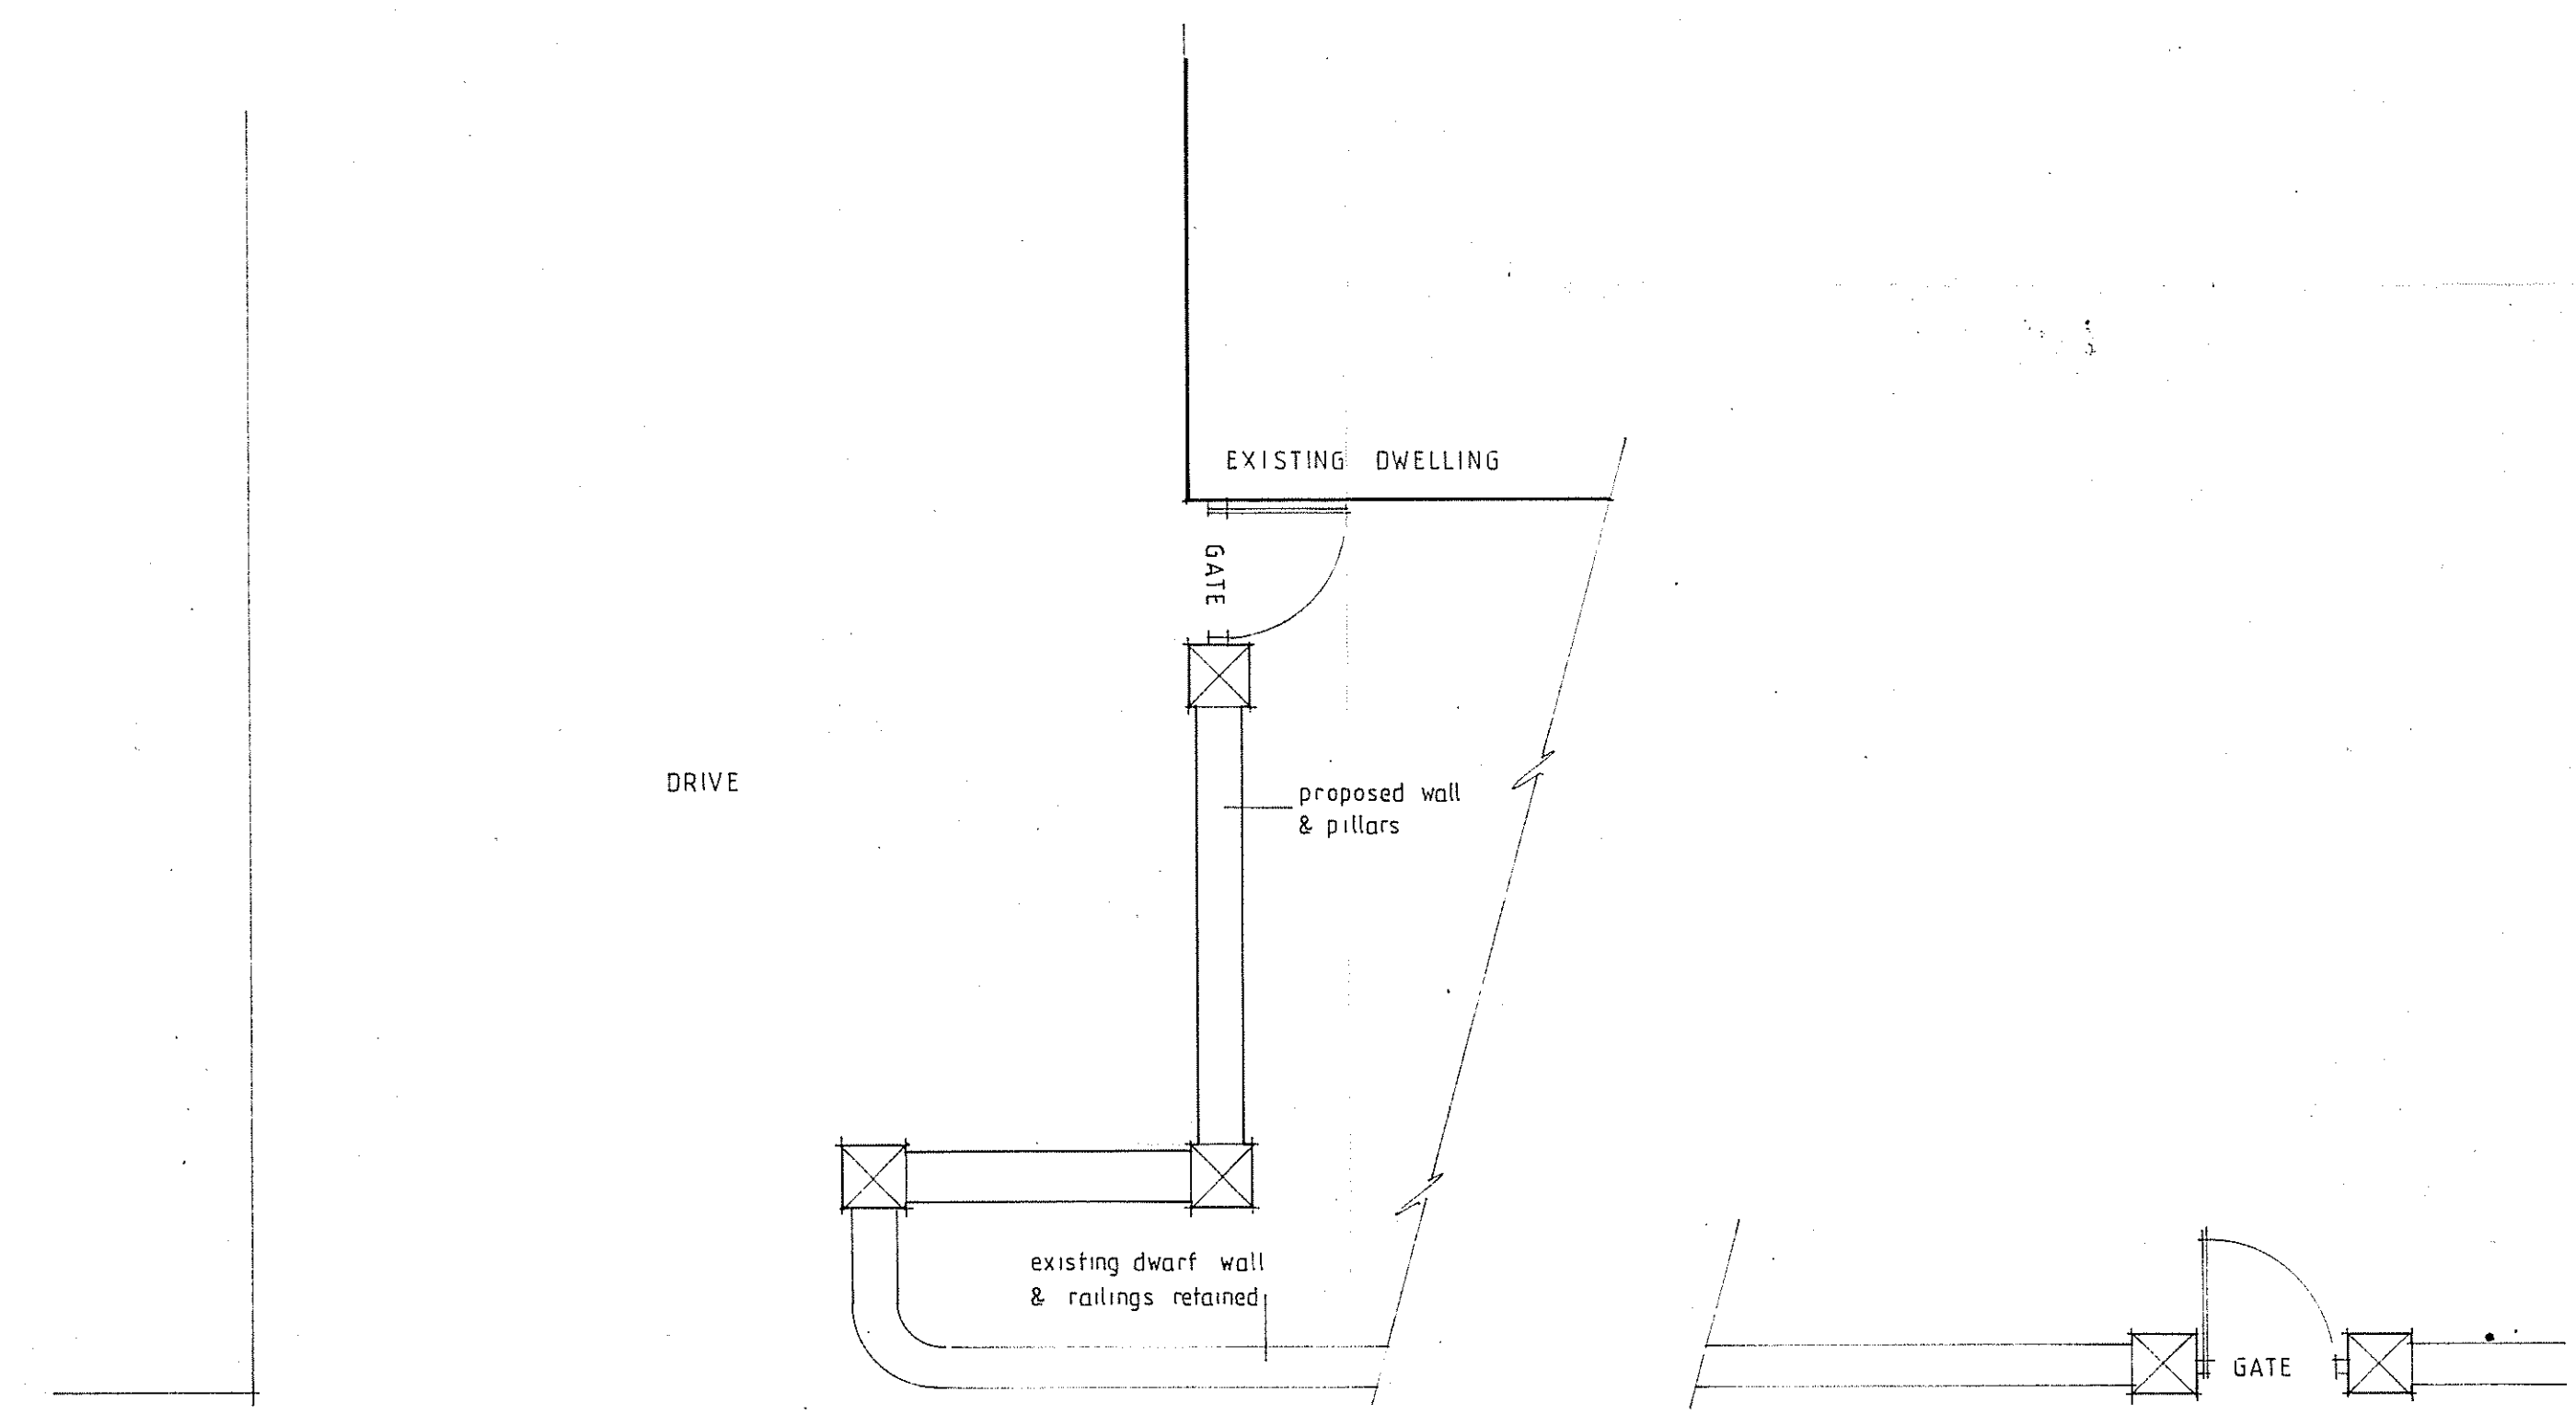

PROPOSED PLAN 1:50

PETER RAYMENT DESIGN LTD ARCHITECTURAL DESIGNERS
STRAY HEAD AISLABY PICKERING NORTH YORKSHIRE YO18 8PE TELEPHONE 01751 472541

SCALE 1:50 1:100 DRAWING 210 611 1 AMENDMENT

PROPOSED ALTERATIONS TO GARDEN WALLING
BECK HALL, PRIESTMANS LANE
THORNTON LE DALE

CLIENT MR & MRS WEBB