


LOCATION PLAN

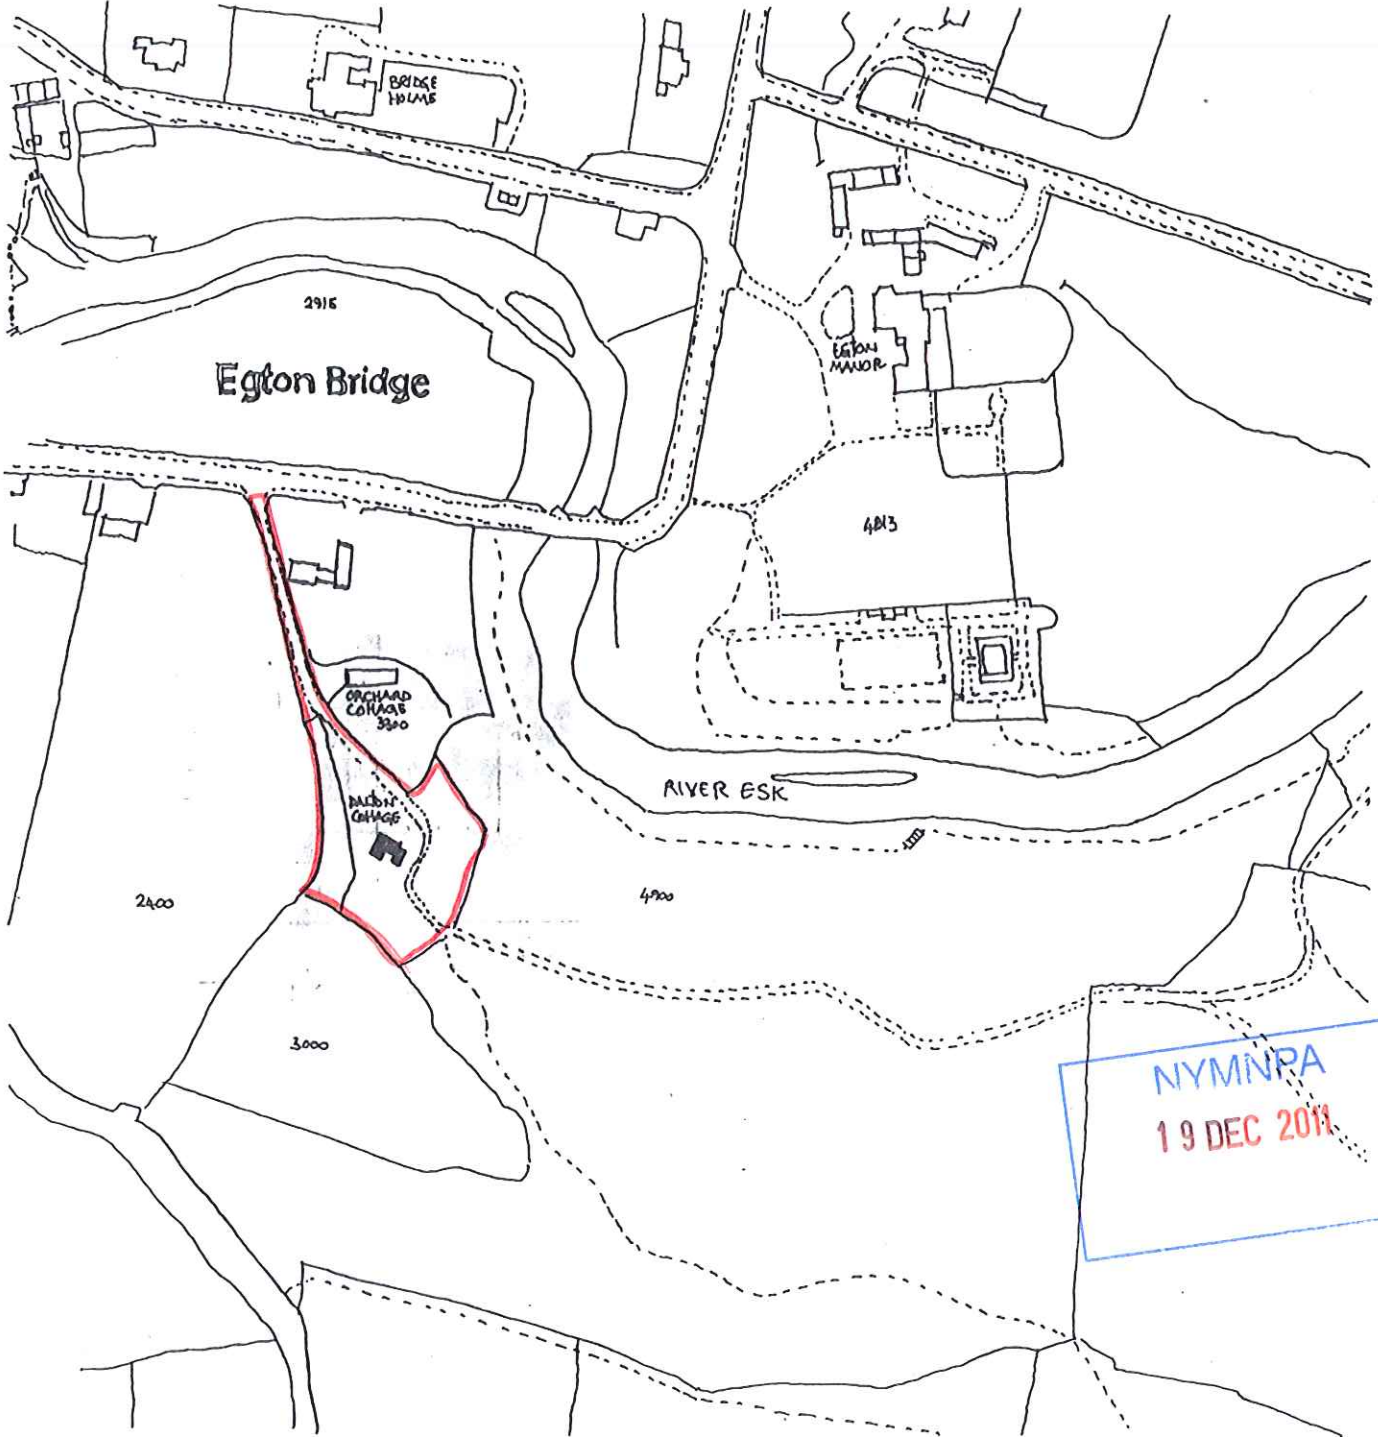

NYMNPRA
19 DEC 2011

DALTON Cottage
EGTON BRIDGE
GRID REF: NZ 803 050
SCALE: 1:2500