


Riverside Design Group  
Barclays Bank House, Baxtergate,  
Whitby, North Yorkshire YO21 1BW

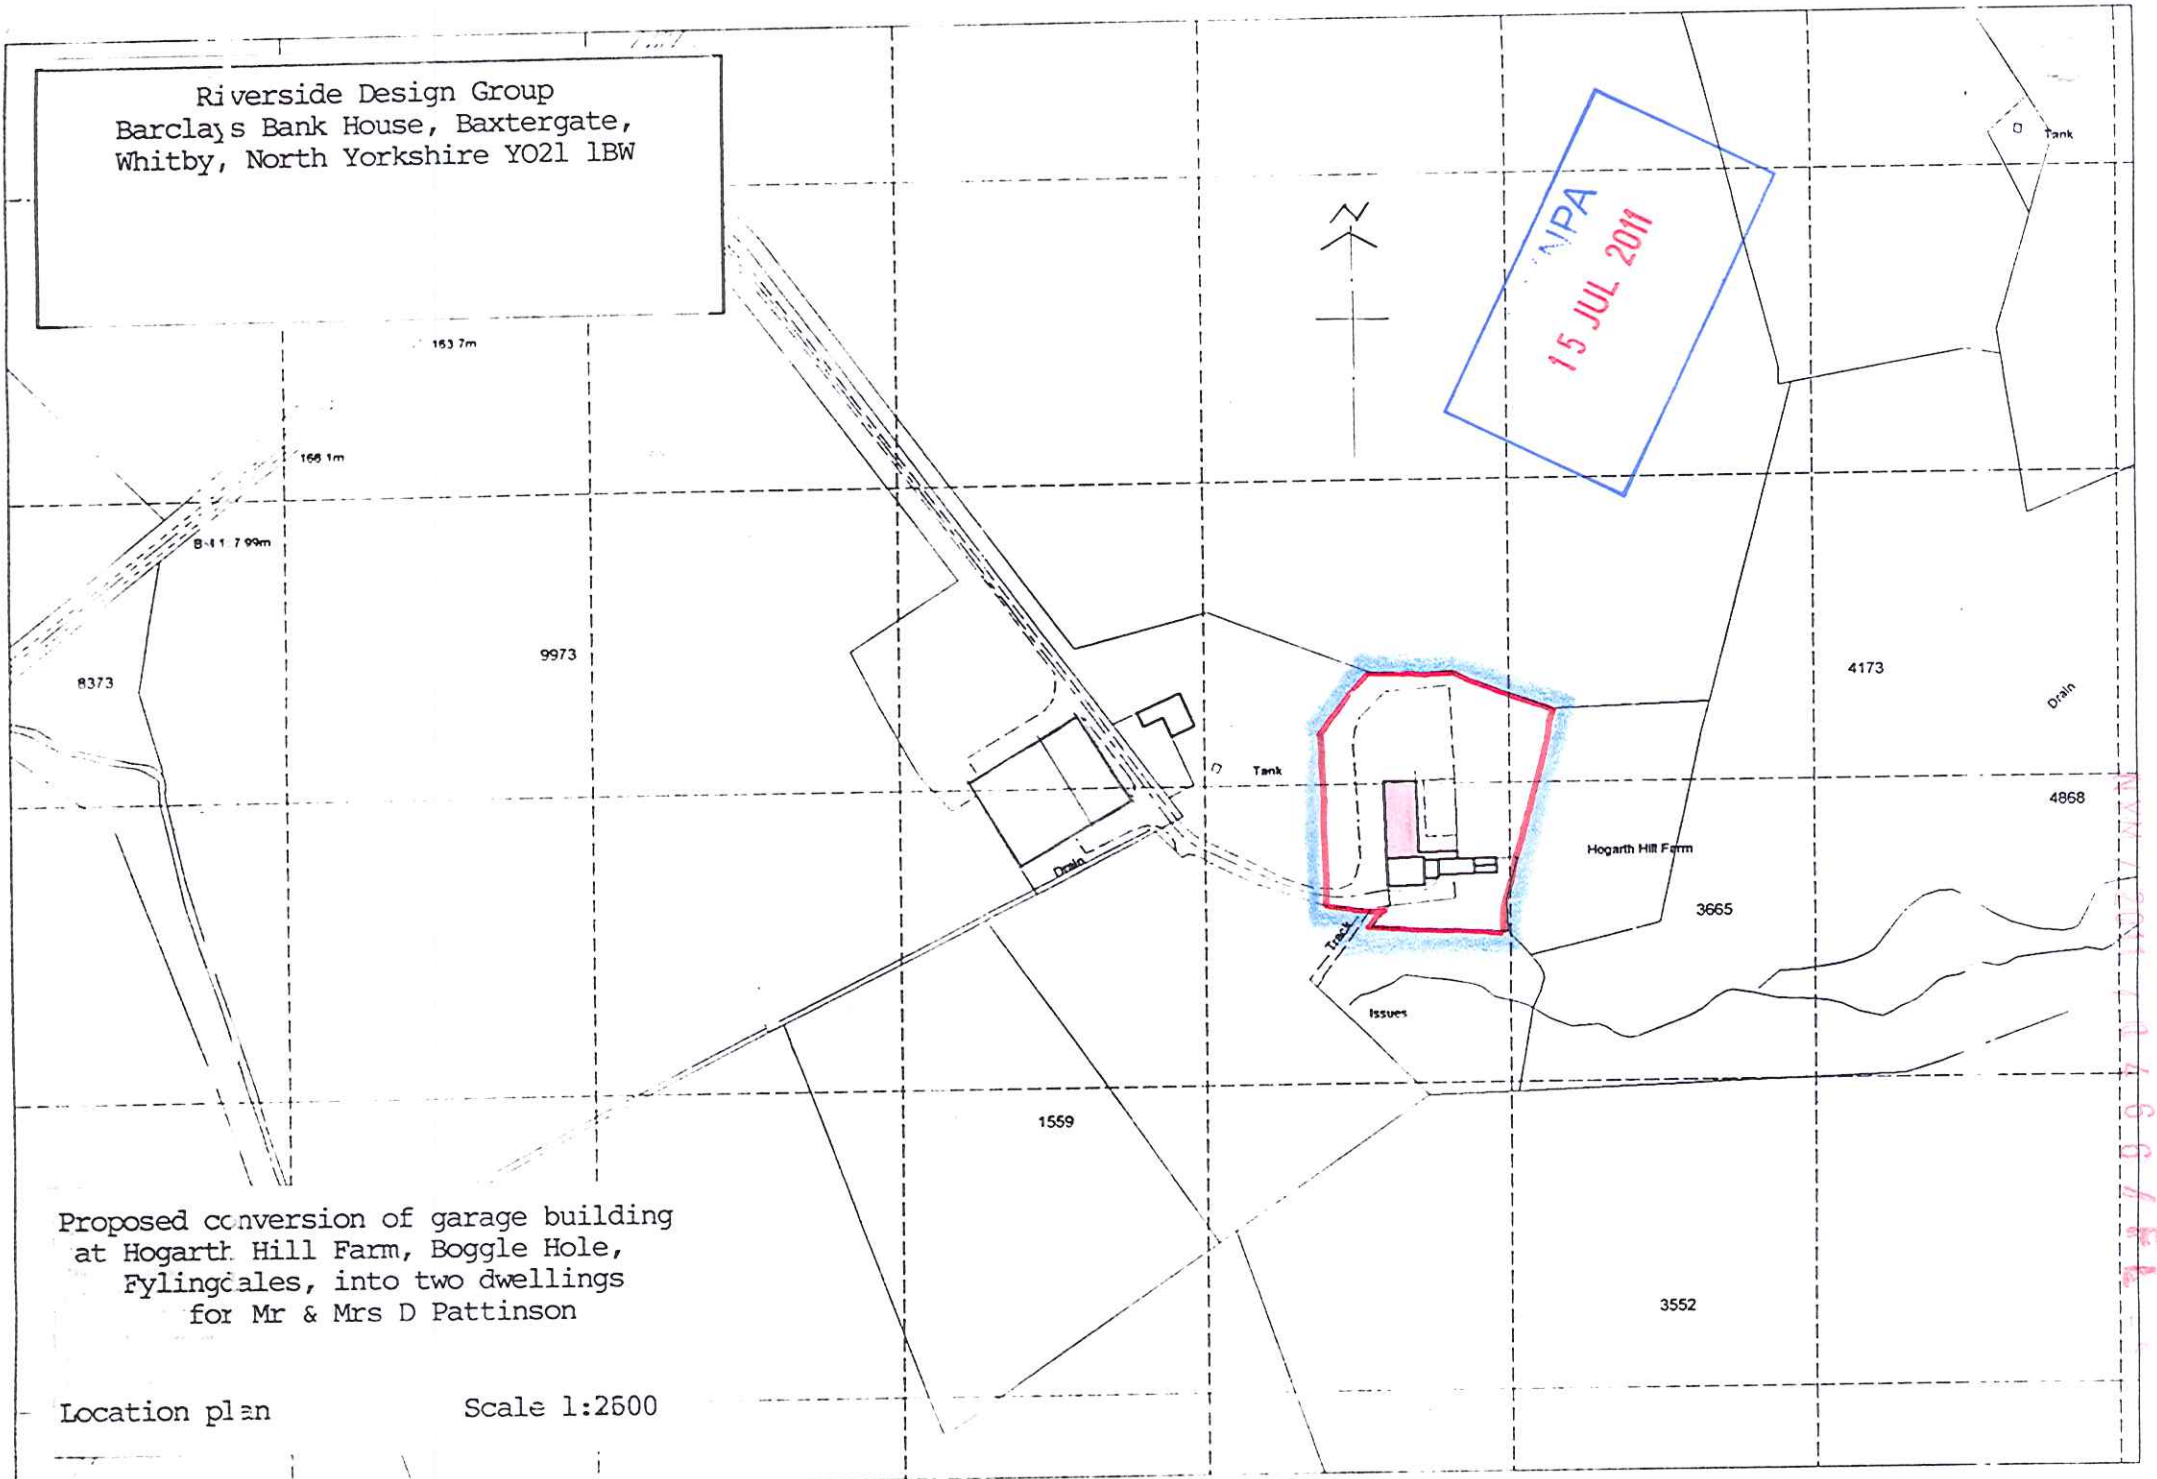

Proposed conversion of garage building  
at Hogarth Hill Farm, Boggle Hole,  
Fylingdales, into two dwellings  
for Mr & Mrs D Pattinson

Location plan

Scale 1:2500

1466/EL