



Scale 1:200

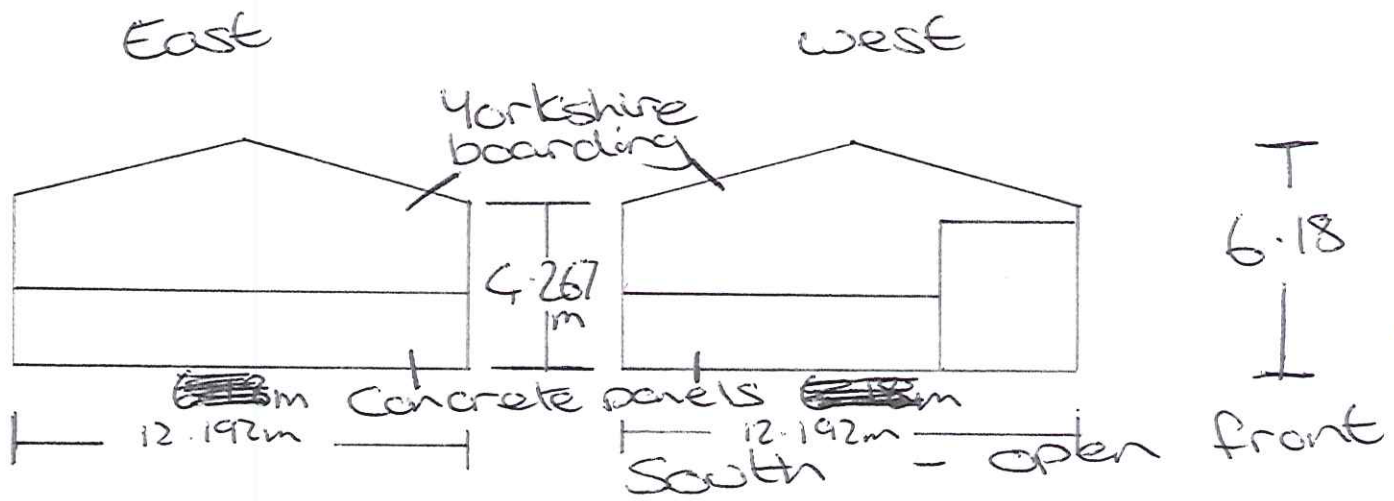

NYMNP

12 AUG 2011

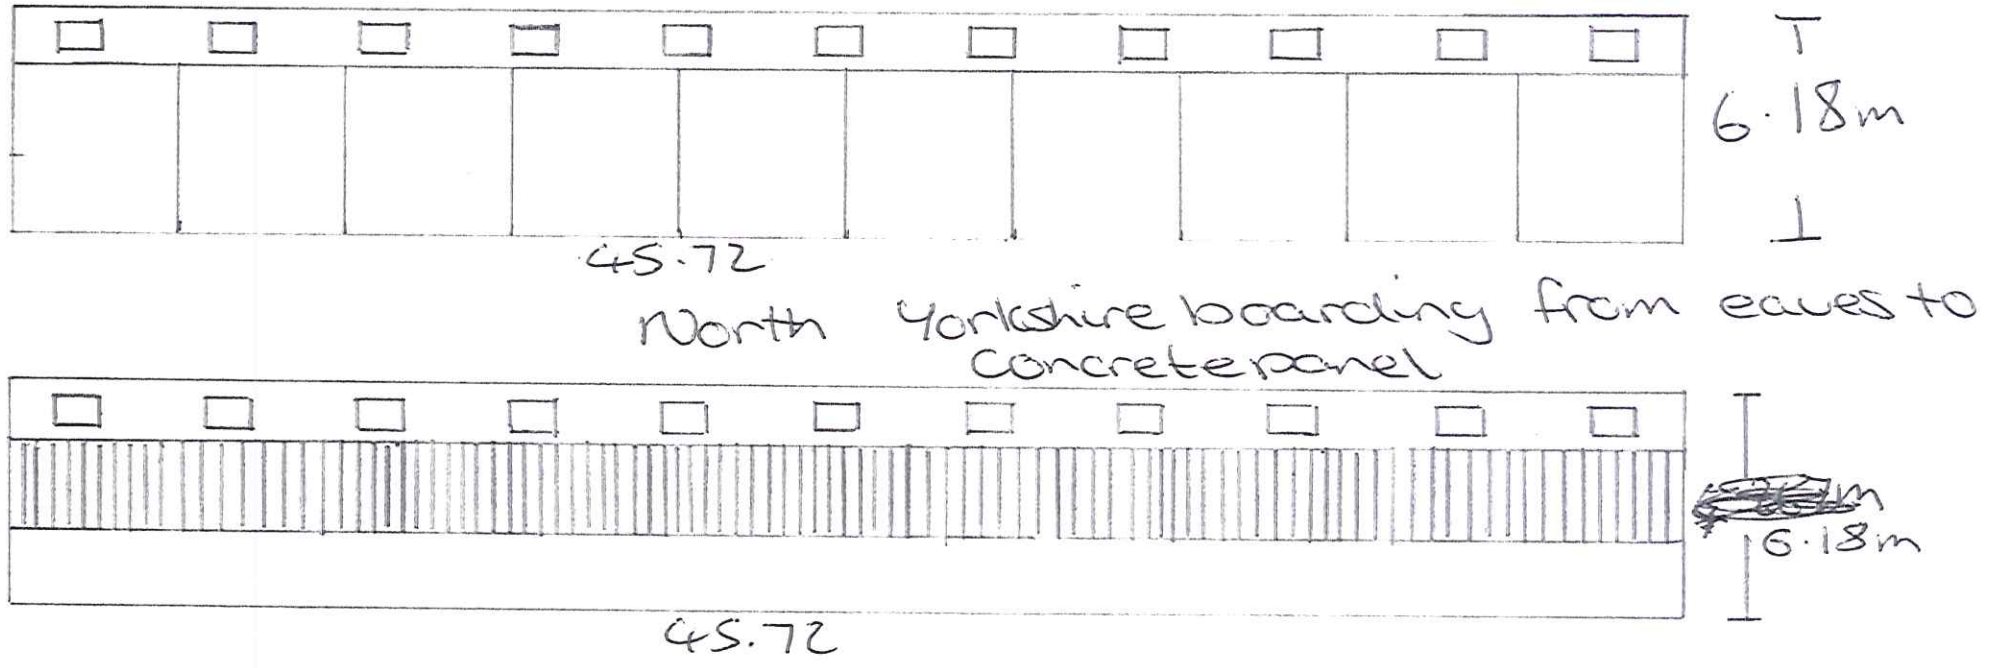


Ariel view

Scale 1:200

The roof lighting will be replacated in each bay of the shed identical to the bay shown.


45.72m

12.192  
m

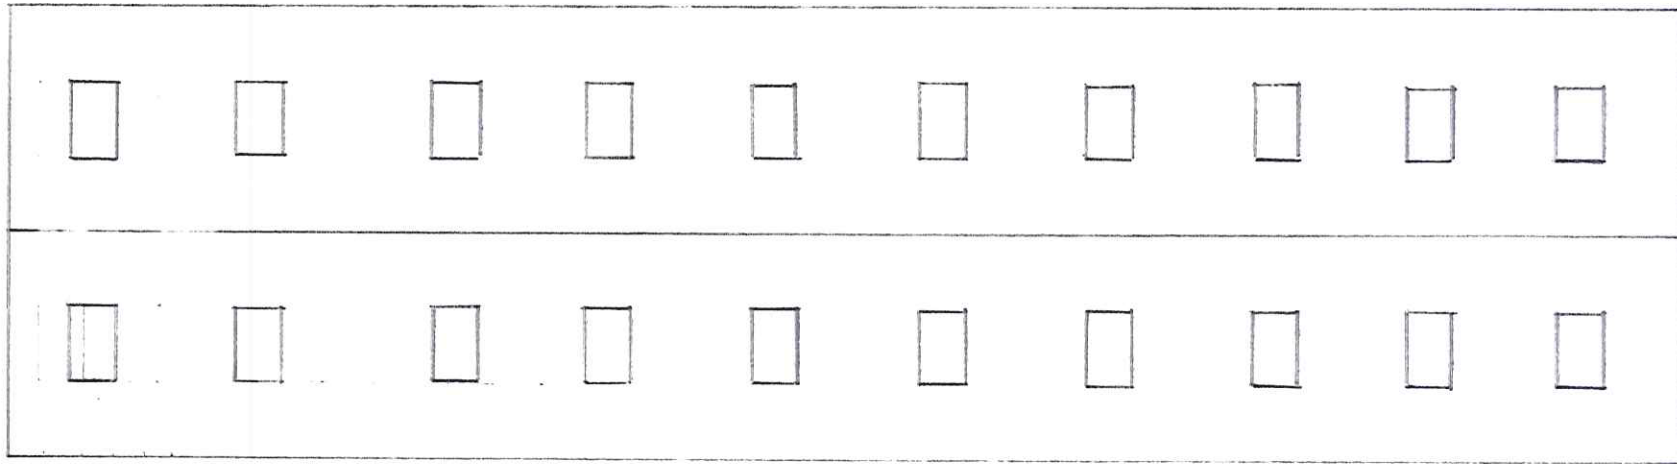

NYMNP  
12 AUG 2011

Scale 1:500

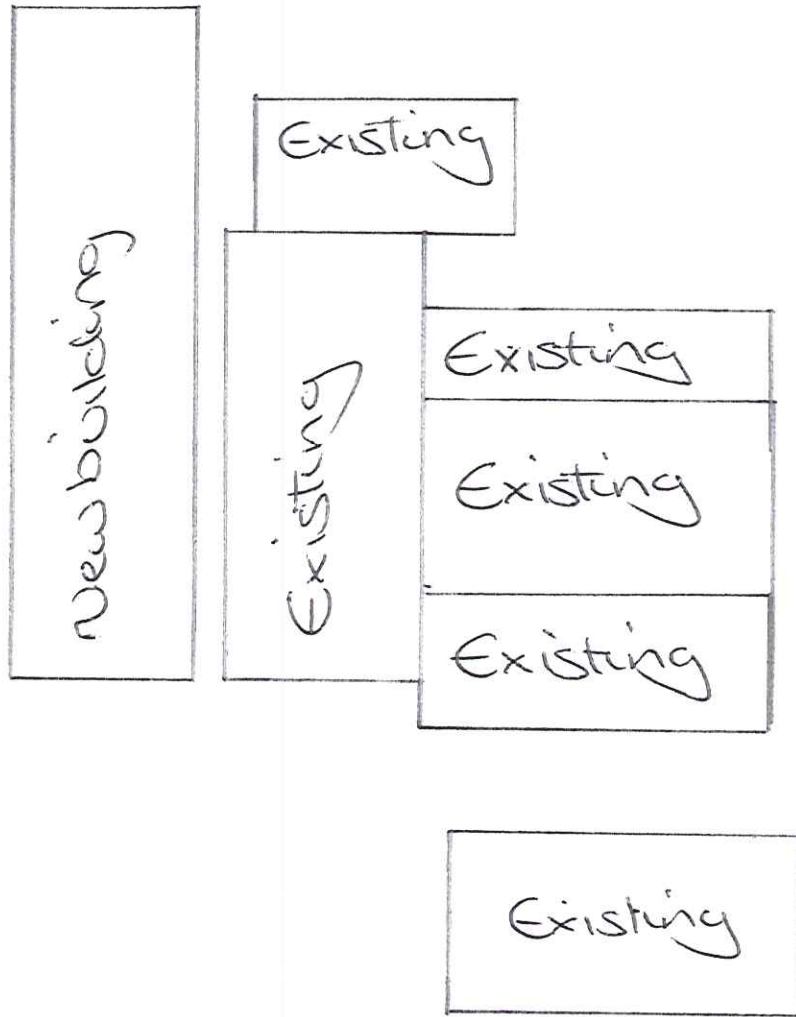

NYMNP  
12 AUG 2011